

# COUNTY OF EL DORADO, CA DEPARTMENT OF TRANSPORTATION


## PROJECT PLANS FOR THE CONSTRUCTION OF PONY EXPRESS TRAIL SLIPOUT

IN THE COUNTY OF EL DORADO, DISTRICT 5  
LOCATED 3/4 MILE FROM THE INTERSECTION OF SLY PARK ROAD


To be supplemented with Standard Plans and Specifications dated 2015, including  
the amendments to the 2015 Standard Specifications, of the California  
Department of Transportation, unless otherwise noted.

### INDEX OF SHEETS


SHEET	PLAN SHEET	TITLE
1		TITLE SHEET
2	CD-1	SURVEY AND CONTROL
3-6	L-1 TO L-4	LAYOUT SHEETS
7-8	D-1 TO D-2	DRAINAGE PLAN
9	TH-1	TRAFFIC HANDLING PLAN
10	TR-1	TREE REMOVAL PLAN

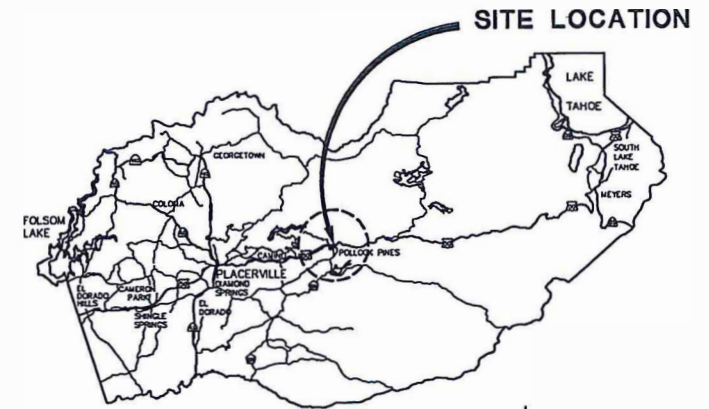

VICINITY MAP  
COUNTY OF EL DORADO

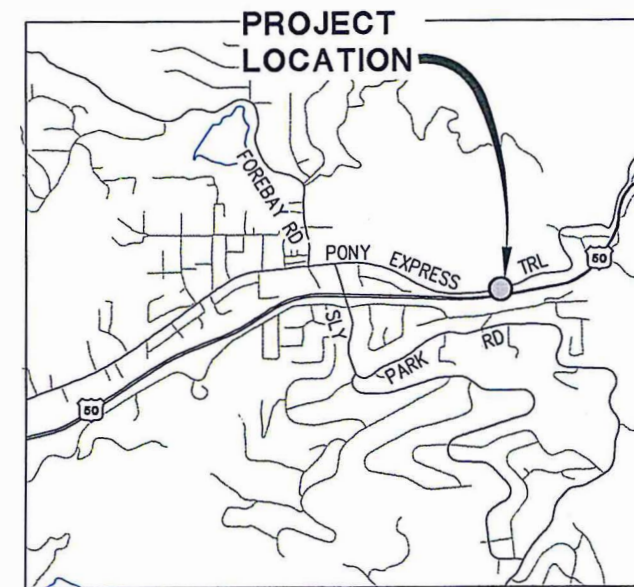

PROJECT LOCATION MAP  
NTS

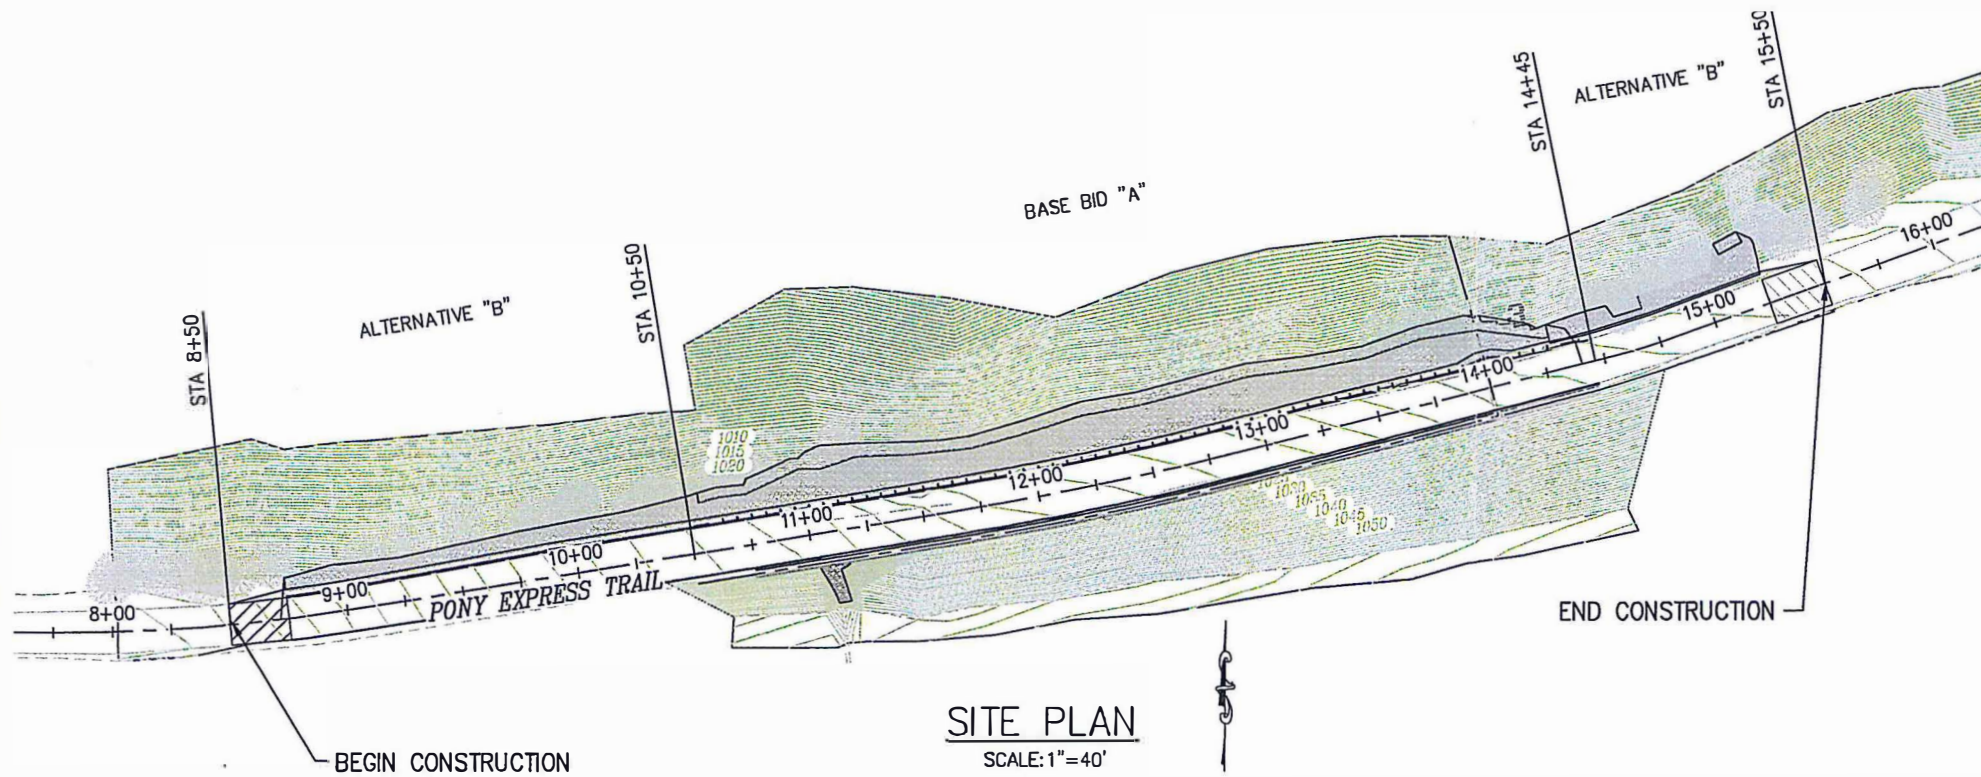

SITE PLAN  
SCALE: 1"=40'

**BOARD OF SUPERVISORS**  
I JOHN HIDAHL  
II SHIVA FRENTZEN  
III BRIAN VEERKAMP  
IV MICHAEL RANALLI  
V SUE NOVASEL

2018  
**COUNTY OF EL DORADO  
DEPARTMENT OF TRANSPORTATION**  
(530) 621-5900  
2850 FAIRLANE CT  
PLACERVILLE, CA 95667

APPROVED BY: *[Signature]* DATE: 5/10/18  
MICHAEL RANALLI, CHIEF, EL DORADO COUNTY BOARD OF SUPERVISORS  
APPROVED BY: *[Signature]* DATE: 5/10/18  
MATTHEW D. SHELTER, P.E. NO. CS6632, DEPUTY DIRECTOR, ENGINEERING

**FUNDING AGENCY**  
FEDERAL EMERGENCY  
MANAGEMENT AGENCY (FEMA)  
FEMA PROJECT No. ELELC11



SUBMITTED BY: *[Signature]* DATE: 5/10/18  
CIVIL ENGINEER  
STATE OF CALIFORNIA NO.

CONTRACTOR'S LICENSE CLASSIFICATION: Bidders shall be properly licensed to perform the Work pursuant to the State Contractor's License Act (Business and Professions Code section 7000 et seq.) and shall possess a CLASS A LICENSE or equivalent combination of Classes required by the categories and type of Work included in the Contract Documents and Plans. Failure of the successful Bidder to obtain proper and adequate licensing at the time bids are submitted shall constitute a failure to execute the Contract, and forfeiture as provided under that section.

REVISIONS		
MARK	DATE	BY



PW NO. PW 18-31214 PROJECT NO. 78718  
**PONY EXPRESS TRAIL SLIPOUT**  
TITLE SHEET  
SHEET 1 OF 10