



CUP25-0001/Summit Veterinary Surgery - Exhibit E - Site Plan & Floor Plan

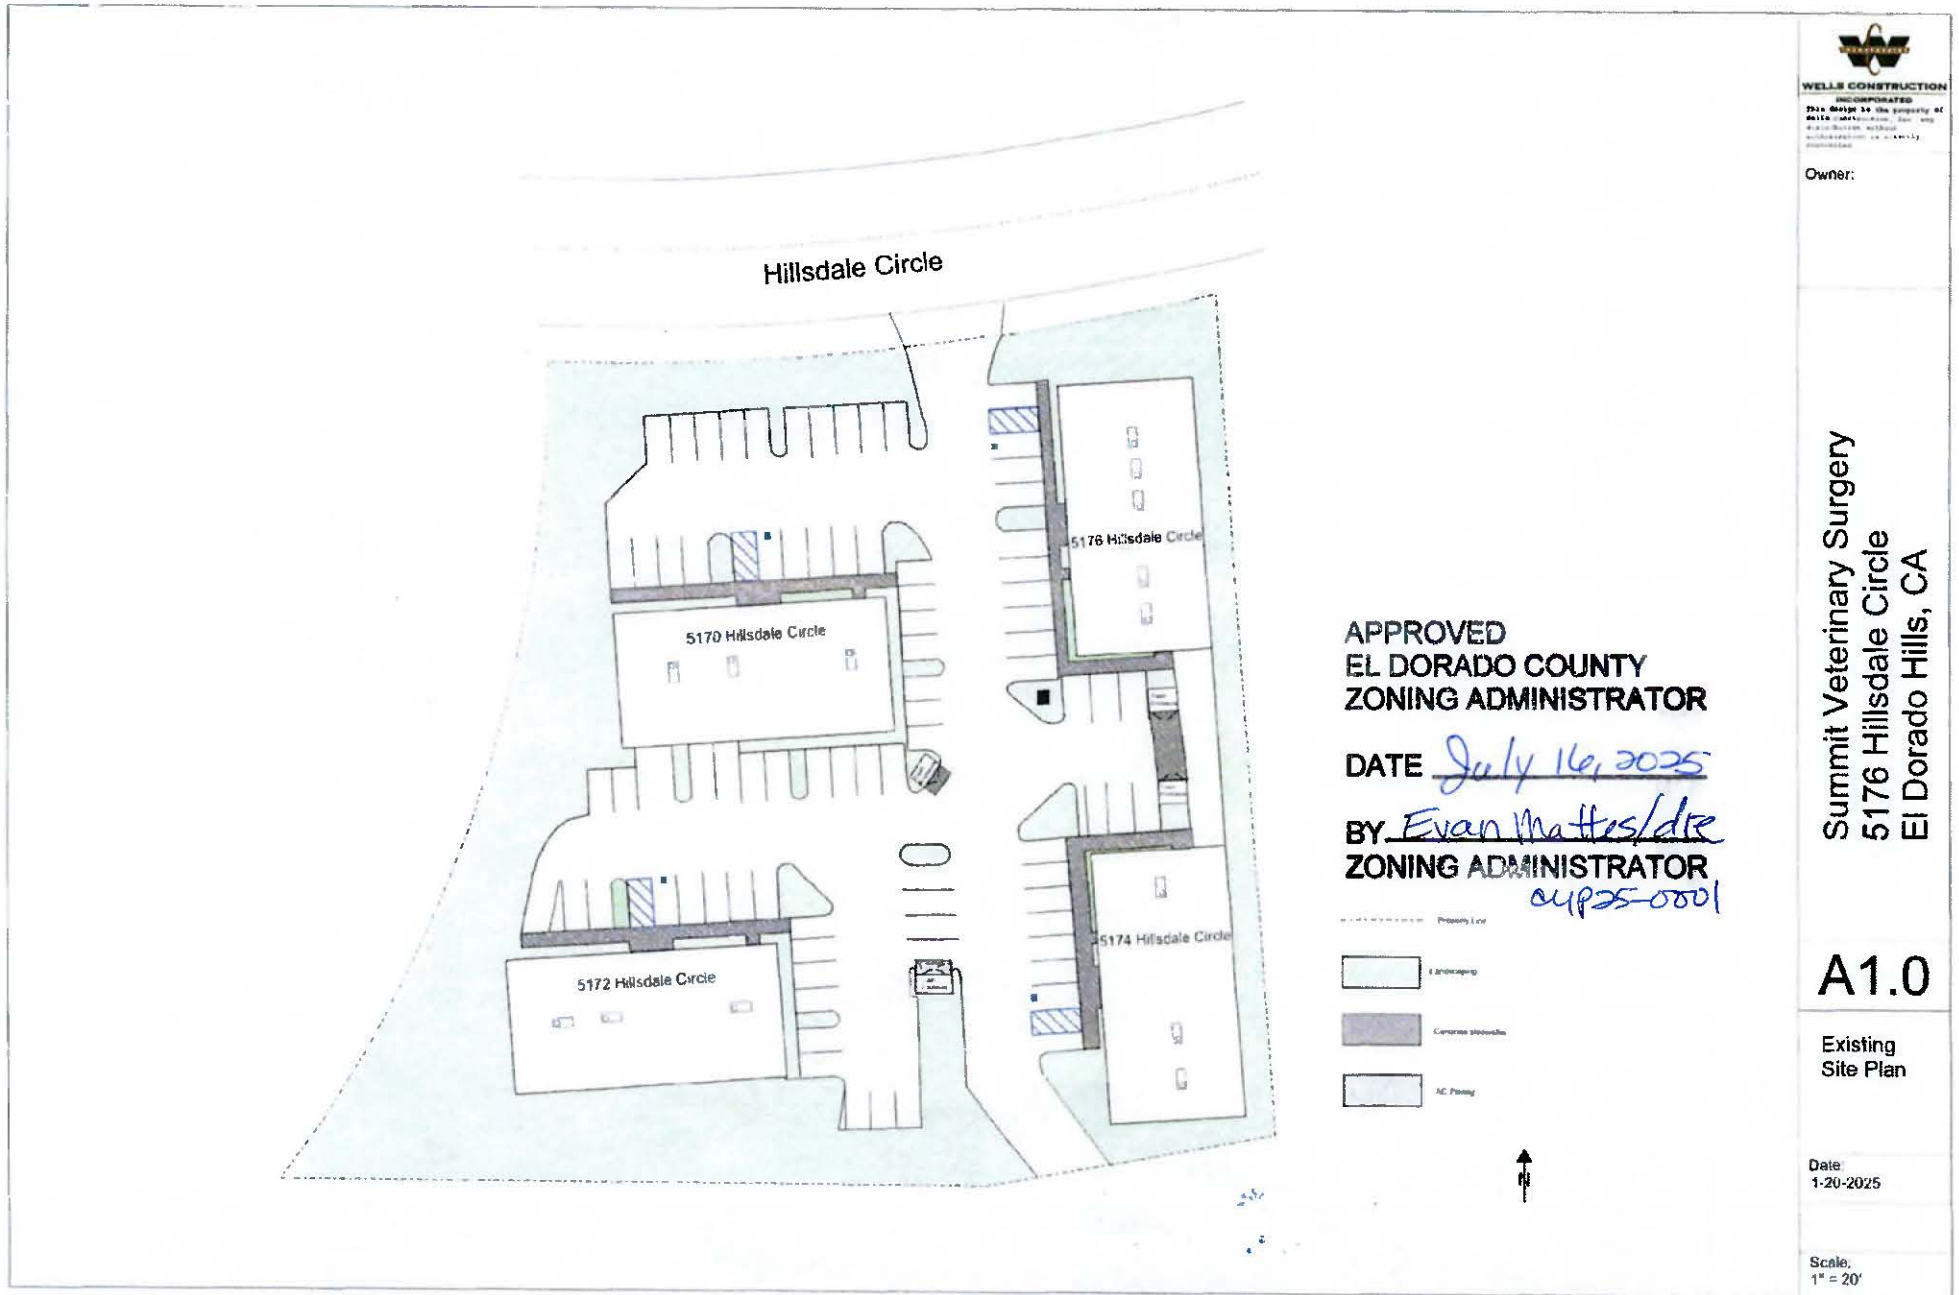

FILE COPY

CUP25-0001

CUP25-0001/Summit Veterinary Surgery - Exhibit E - Site Plan & Floor Plan

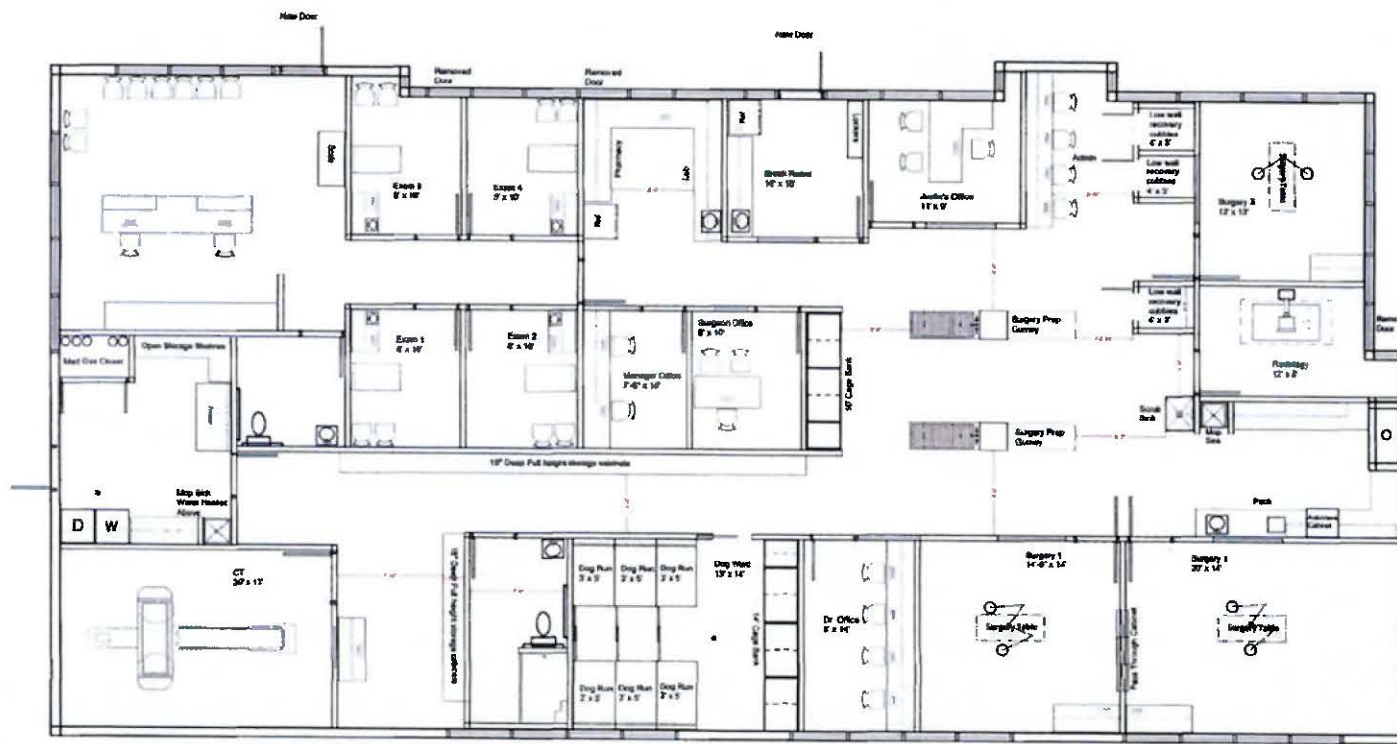

APPROVED
EL DORADO COUNTY
ZONING ADMINISTRATOR



DATE July 16, 2025
BY Evan Mattes/dre
ZONING ADMINISTRATOR
CUP25-0001



WELLS CONSTRUCTION
INCORPORATED
This design is the property of
Wells Construction, Inc. and
shall remain the property of
Wells Construction, Inc.

Owner:

Summit Veterinary Surgery
5176 Hillside Circle
El Dorado Hills, CA

A2.0

Proposed
New Floor
Plan

Date:
1-20-2025

4,974 SF

Scale:
1/4" = 1'

FILE COPY

CUP25-0001