

INDEX OF PLANS

| SHEET No. | DESCRIPTION |
|-----------|--|
| 1 | TITLE SHEET |
| 2 | TYPICAL CROSS SECTIONS |
| 3-4 | LAYOUT |
| 5 | PROFILE |
| 6-8 | CONSTRUCTION DETAILS |
| 9-10 | EROSION CONTROL PLAN |
| 11 | EROSION CONTROL LEGEND |
| 12-15 | DRAINAGE PLAN AND DETAILS |
| 16 | CONSTRUCTION AREA SIGNS |
| 17-18 | STAGE CONSTRUCTION AND TRAFFIC HANDLING PLAN |
| 19 | STAGE CONSTRUCTION |
| 20 | DETOUR PLAN |
| 21-22 | PAVEMENT DELINEATION AND SIGN PLAN |
| 23 | PAVEMENT DELINEATION DETAILS |
| 24-27 | SUMMARY OF QUANTITIES |
| 28-29 | RETAINING WALL PLAN |

STATE OF CALIFORNIA
DEPARTMENT OF TRANSPORTATION

PROJECT PLANS FOR CONSTRUCTION OF
U.S. 50 / MISSOURI FLAT
ROAD-PHASE 1B.2
BIKE PATH



IN EL DORADO COUNTY
NEAR PLACERVILLE
ON US 50 FROM 0.5 MILE EAST
TO 0.75 MILE EAST OF THE US 50
MISSOURI FLAT ROAD OVERCROSSING

TO BE SUPPLEMENTED WITH STANDARD PLANS AND SPECIFICATIONS DATED 2010,
INCLUDING THE AMENDMENTS TO THE 2010 STANDARD SPECIFICATIONS, OF THE
CALIFORNIA DEPARTMENT OF TRANSPORTATION, UNLESS OTHERWISE NOTED.

| Dist | COUNTY | ROUTE | POST MILES TOTAL PROJECT | SHEET No. | TOTAL SHEETS |
|------|--------|-------|-----------------------------|--------------|-----------------|
| 03 | ED | 50 | 15.5/15.8 | 1 | 29 |

EL DORADO COUNTY
2850 FAIRLANE COURT
PLACERVILLE, CA 95667

QUINCY ENGINEERING, INC
11017 COBBLEROCK DRIVE SUITE 100
RANCHO CORDOVA, CA 95670

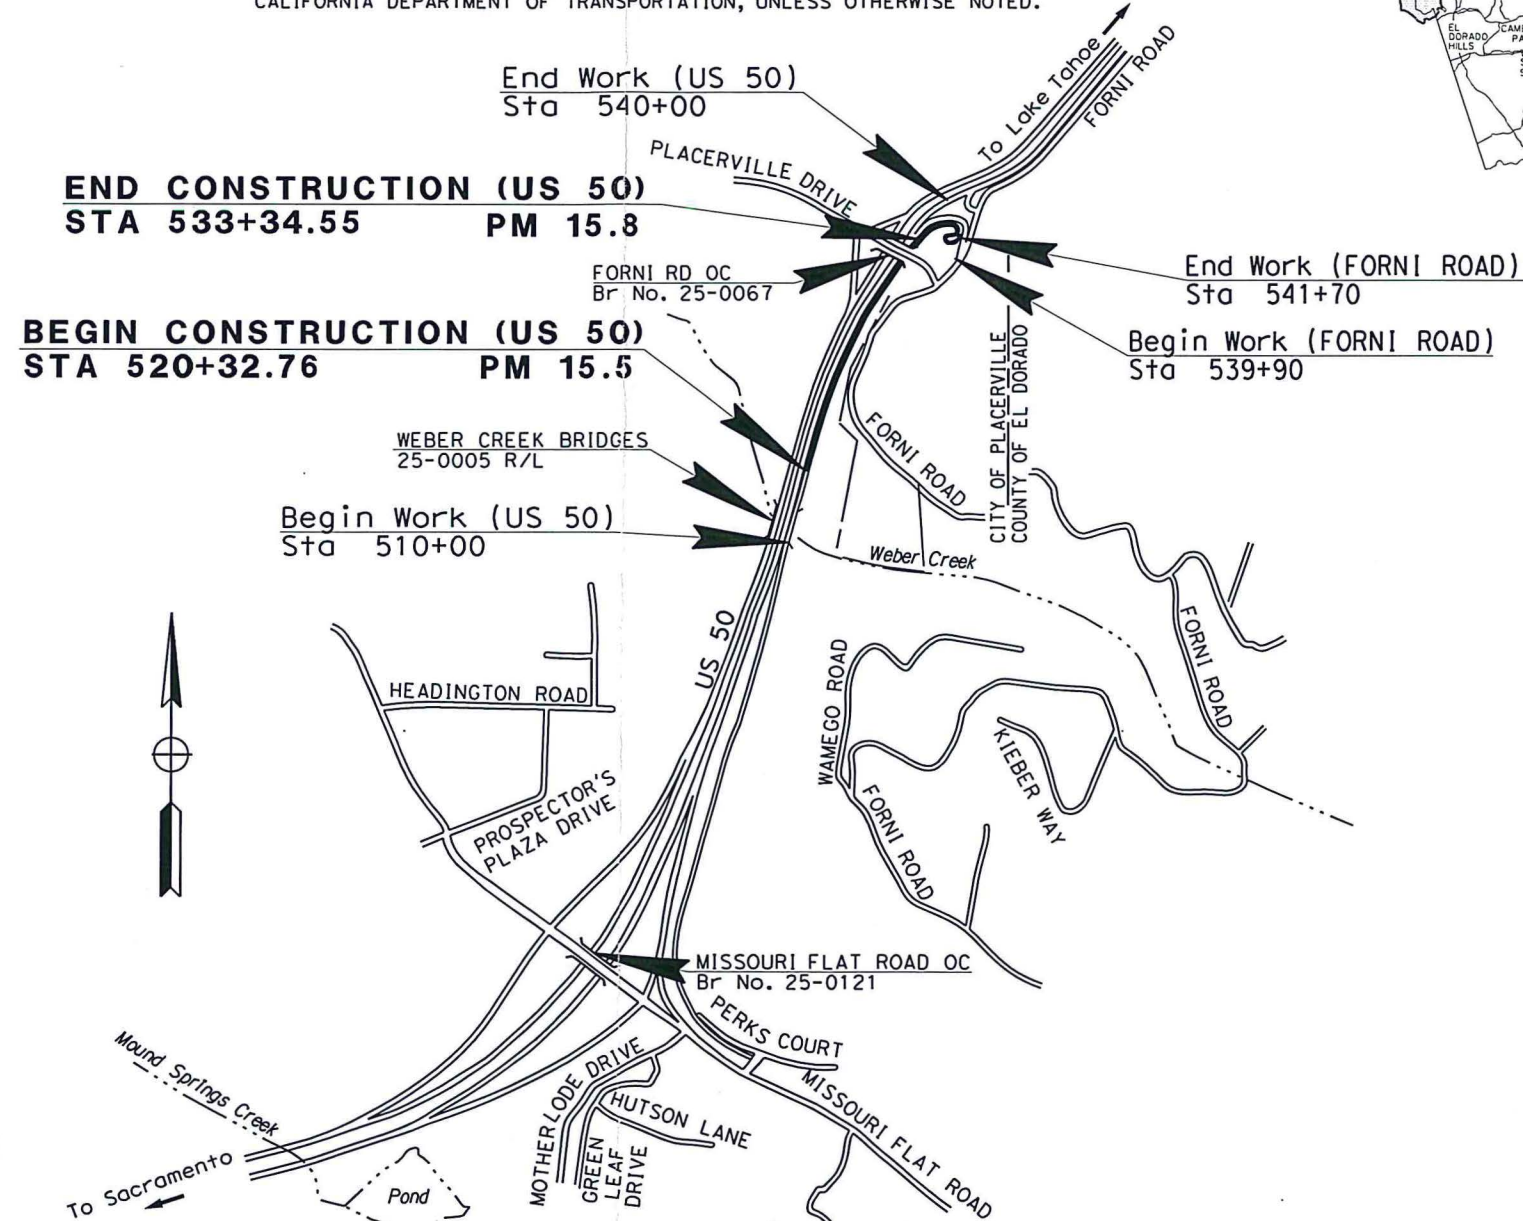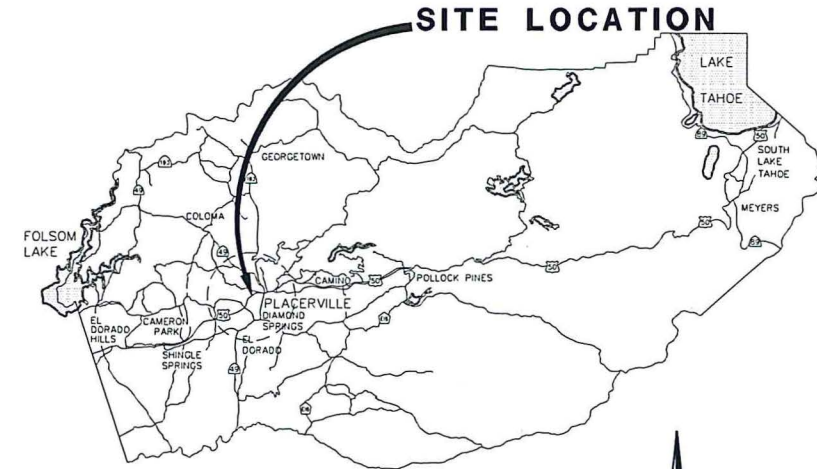

Garrett McLaughlin 5/29/15
PROJECT MANAGER DATE
REGISTERED CIVIL ENGINEER



May 29, 2015
PLANS APPROVAL DATE


THE STATE OF CALIFORNIA OR ITS OFFICERS OR AGENTS SHALL NOT BE RESPONSIBLE FOR THE ACCURACY OR COMPLETENESS OF SCANNED COPIES OF THIS PLAN SHEET.

CONTRACTOR'S LICENSE CLASSIFICATION: BIDDERS SHALL BE PROPERLY LICENSED TO PERFORM THE WORK PURSUANT TO THE STATE CONTRACTOR'S LICENSE ACT (BUSINESS AND PROFESSIONS CODE SECTION 7000 ET SEQ.) AND SHALL POSSESS A CLASS A LICENSE OR EQUIVALENT COMBINATION OF CLASSES REQUIRED BY THE CATEGORIES AND TYPE OF WORK INCLUDED IN THE CONTRACT DOCUMENTS AND PLANS. IF THE CONTRACTOR POSSESSES A CLASS A LICENSE INSTEAD OF THE EQUIVALENT COMBINATION OF CLASSES REQUIRED BY THE CATEGORIES AND TYPE OF WORK INCLUDED IN THE CONTRACT DOCUMENTS AND PLANS, THEN THE CONTRACTOR OR A SUBCONTRACTOR MUST ALSO POSSESS A CLASS C27 "LANDSCAPING CONTRACTOR" LICENSE. FAILURE OF THE SUCCESSFUL BIDDER TO OBTAIN PROPER AND ADEQUATE LICENSING FOR AN AWARD OF THE CONTRACT SHALL CONSTITUTE A FAILURE TO EXECUTE THE CONTRACT, AND FORFEITURE AS PROVIDED UNDER THAT SECTION.

| |
|---|
| APPROVED AND ADOPTED BY: <i>[Signature]</i> DATE: 6/7/16 |
| RON MIKULACO CHAIRMAN, EL DORADO COUNTY BOARD OF SUPERVISORS APPROVED BY: <i>[Signature]</i> DATE: 5/16/16 |
| STEVEN W. PEPRETTI DIRECTOR, EL DORADO COUNTY DEPARTMENT OF TRANSPORTATION APPROVED BY: <i>[Signature]</i> DATE: 05/13/16 |
| JOHN KAHLING P.E. NO. 52426 DEPUTY DIRECTOR OF ENGINEERING, EL DORADO COUNTY DEPT. OF TRANSPORTATION |

COUNTY OF EL DORADO
COMMUNITY DEVELOPMENT AGENCY
TRANSPORTATION DIVISION

2850 FAIRLANE COURT
PLACERVILLE, CA 95667
(530) 621-5900

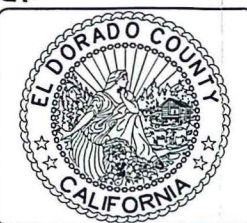

| REVISIONS | | |
|-----------|------|----|
| MARK | DATE | BY |
| | | |
| | | |
| | | |
| | | |
| | | |

| BOARD OF SUPERVISORS | |
|----------------------|-----|
| RON MIKULACO | I |
| SHIVA FRENTZEN | II |
| BRIAN VEERKAMP | III |
| MICHAEL RANALLI | IV |
| SUE NOVASEL | V |

PROJECT ID 0314-NMC0974

U.S. 50 / MISSOURI FLAT
ROAD-PHASE 1B.2
BIKE PATH
TITLE SHEET

LAST REVISION DATE BY