

INDEX OF PLANS

SHEET No.	DESCRIPTION
1	TITLE SHEET
2	TYPICAL CROSS SECTIONS
3-4	LAYOUT
5	PROFILE
6-8	CONSTRUCTION DETAILS
9-10	EROSION CONTROL PLAN
11	EROSION CONTROL LEGEND
12-15	DRAINAGE PLAN AND DETAILS
16	CONSTRUCTION AREA SIGNS
17-18	STAGE CONSTRUCTION AND TRAFFIC HANDLING PLAN
19	STAGE CONSTRUCTION
20	DETOUR PLAN
21-22	PAVEMENT DELINEATION AND SIGN PLAN
23	PAVEMENT DELINEATION DETAILS
24-27	SUMMARY OF QUANTITIES
28-29	RETAINING WALL PLAN

STATE OF CALIFORNIA
DEPARTMENT OF TRANSPORTATION

PROJECT PLANS FOR CONSTRUCTION OF
U.S. 50 / MISSOURI FLAT
ROAD-PHASE 1B.2 BIKE PATH
FEDERAL PROJECT NUMBER CMLN 5925(141)


IN EL DORADO COUNTY
NEAR PLACERVILLE
ON US 50 FROM 0.5 MILE EAST
TO 0.75 MILE EAST OF THE US 50
MISSOURI FLAT ROAD OVERCROSSING

TO BE SUPPLEMENTED WITH STANDARD PLANS AND SPECIFICATIONS DATED 2010,
INCLUDING THE AMENDMENTS TO THE 2010 STANDARD SPECIFICATIONS, OF THE
CALIFORNIA DEPARTMENT OF TRANSPORTATION, UNLESS OTHERWISE NOTED.


Dist	COUNTY	ROUTE	POST MILES TOTAL PROJECT	SHEET No.	TOTAL SHEETS
03	ED	50	15.5/15.8	1	29

EL DORADO COUNTY
2850 FAIRLANE COURT
PLACERVILLE, CA 95667

QUINCY ENGINEERING, INC
11017 COBBLEROCK DRIVE SUITE 100
RANCHO CORDOVA, CA 95670

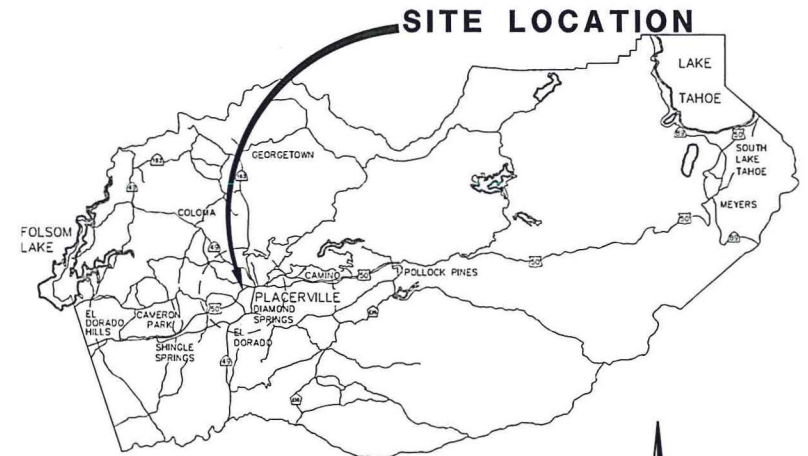

VICINITY MAP
COUNTY OF EL DORADO

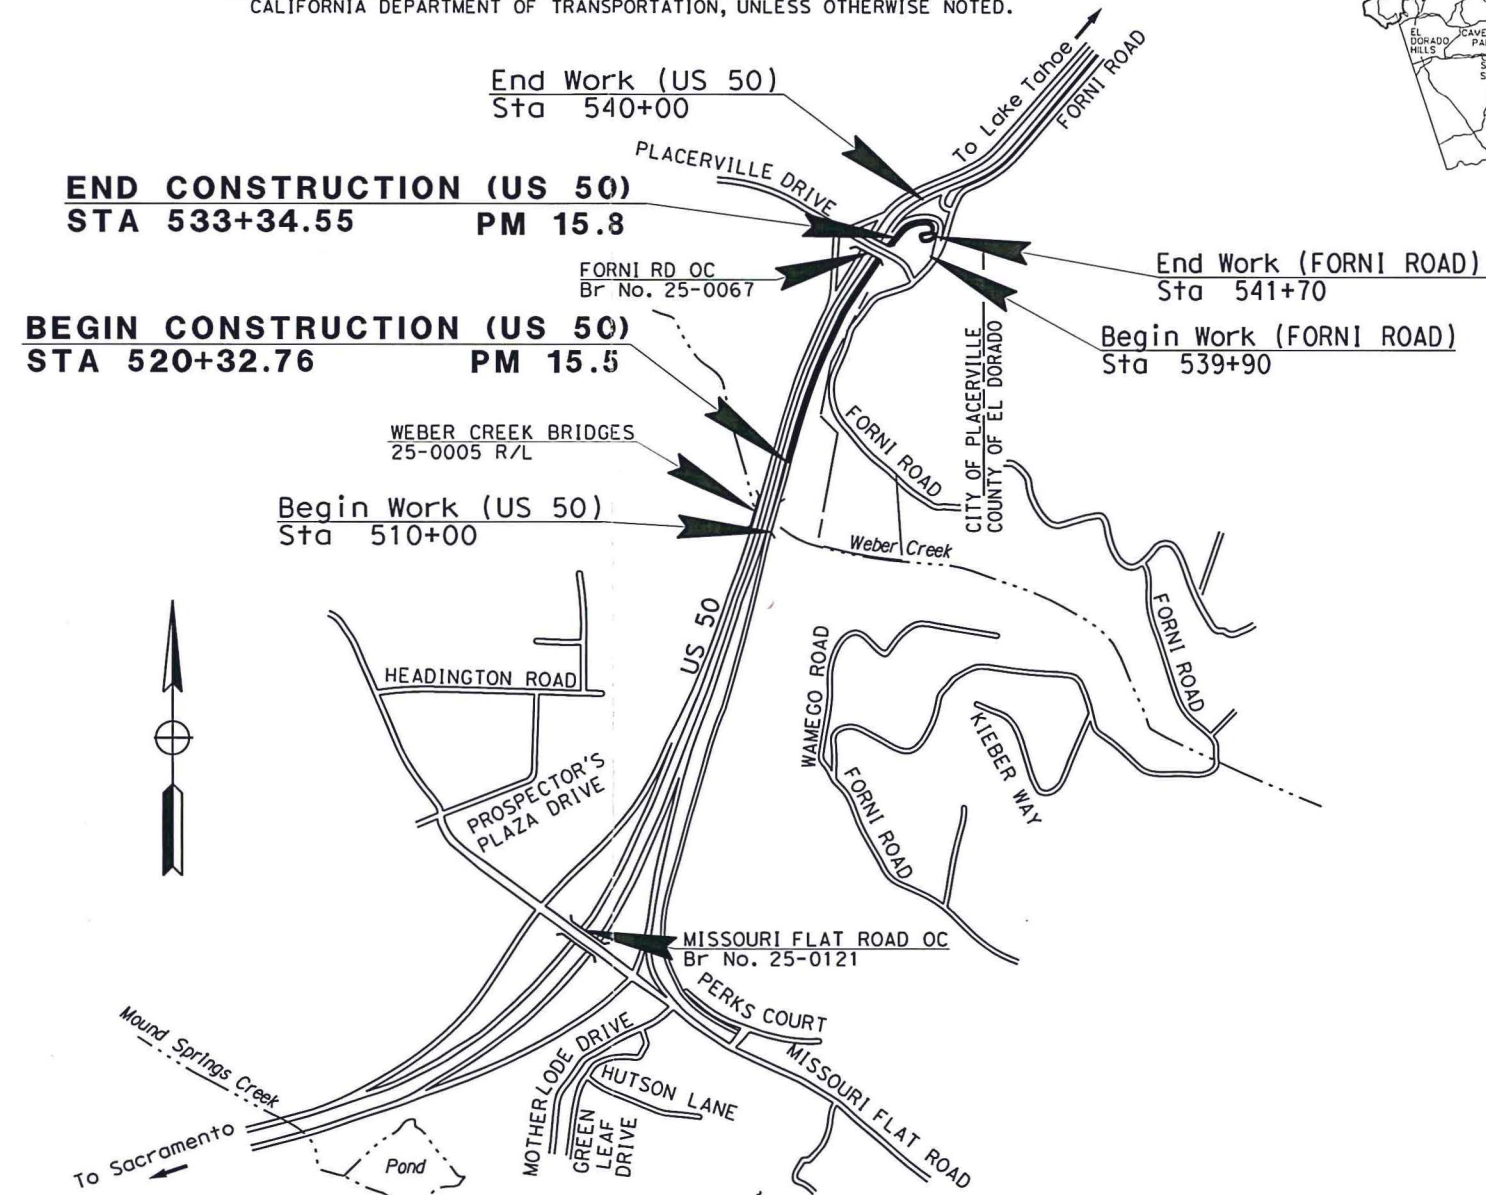

Garrett McLaughlin 5/29/15
PROJECT MANAGER REGISTERED CIVIL ENGINEER DATE

Garrett McLaughlin
No. C67687
Exp. 06/30/17
CIVIL
STATE OF CALIFORNIA

May 29, 2015
PLANS APPROVAL DATE

THE STATE OF CALIFORNIA OR ITS OFFICERS OR AGENTS SHALL NOT BE RESPONSIBLE FOR THE ACCURACY OR COMPLETENESS OF SCANNED COPIES OF THIS PLAN SHEET.

CONTRACTOR'S LICENSE CLASSIFICATION: BIDDERS SHALL BE PROPERLY LICENSED TO PERFORM THE WORK PURSUANT TO THE STATE CONTRACTOR'S LICENSE ACT (BUSINESS AND PROFESSIONS CODE SECTION 7000 ET SEQ.) AND SHALL POSSESS A CLASS A LICENSE OR EQUIVALENT COMBINATION OF CLASSES REQUIRED BY THE CATEGORIES AND TYPE OF WORK INCLUDED IN THE CONTRACT DOCUMENTS AND PLANS. FAILURE OF THE SUCCESSFUL BIDDER TO OBTAIN PROPER AND ADEQUATE LICENSING FOR AN AWARD OF THE CONTRACT SHALL CONSTITUTE A FAILURE TO EXECUTE THE CONTRACT, AND FORFEITURE AS PROVIDED UNDER THAT SECTION.

APPROVED AND ADOPTED BY: *Shiva Frentzen* 4/3/17 DATE
SHIVA FRENTZEN
CHAIR, EL DORADO COUNTY BOARD OF SUPERVISORS

APPROVED BY: *Roger Niello* 11/30/16 DATE
ROGER NIELLO
INTERIM DIRECTOR, COMMUNITY DEVELOPMENT AGENCY

APPROVED BY: *John Kahling* 11/30/16 DATE
JOHN KAHLING P.E. NO. 52426
DEPUTY DIRECTOR OF ENGINEERING

COUNTY OF EL DORADO
COMMUNITY DEVELOPMENT AGENCY
TRANSPORTATION DIVISION

2850 FAIRLANE COURT
PLACERVILLE, CA 95667
(530) 621-5900



REVISIONS		
MARK	DATE	BY

BOARD OF SUPERVISORS	
JOHN HIDAHL	I
SHIVA FRENTZEN	II
BRIAN VEERKAMP	III
MICHAEL RANALLI	IV
SUE NOVASEL	V

U.S. 50 / MISSOURI FLAT
ROAD-PHASE 1B.2
BIKE PATH
TITLE SHEET

COUNTY CIP NO.	71359
COUNTY PW NO.	16-31149
COUNTY P&C NO.	034-C1799
CALTRANS PROJECT ID	0314-NMC0974