

INDEX OF SHEETS


SHEET	PLAN SHEET	TITLE
1		TITLE SHEET
2	CD-1	SURVEY AND CONTROL
3	X-1	TYPICAL SECTIONS
4-5	L1-L2	LAYOUT
6-9	C1-C4	CONSTRUCTION DETAILS
10	EC-1	EROSION CONTROL
11-14	SC1-SC4	STAGE CONSTRUCTION
15-17	SPD1-SPD3	SIGNING AND PAVEMENT DELINEATION

COUNTY OF EL DORADO, CA COMMUNITY DEVELOPMENT AGENCY TRANSPORTATION DIVISION


PROJECT PLANS FOR THE CONSTRUCTION OF PLEASANT VALLEY ROAD AT OAK HILL ROAD INTERSECTION IMPROVEMENTS

IN THE COUNTY OF EL DORADO, DISTRICT 3
2.5 MILES EAST OF DIAMOND SPRINGS

To be supplemented with Standard Plans and Specifications dated May 2006, including the amendments to the May 2006 Standard Specifications, updated August 15, 2008, of the California Department of Transportation, unless otherwise noted.

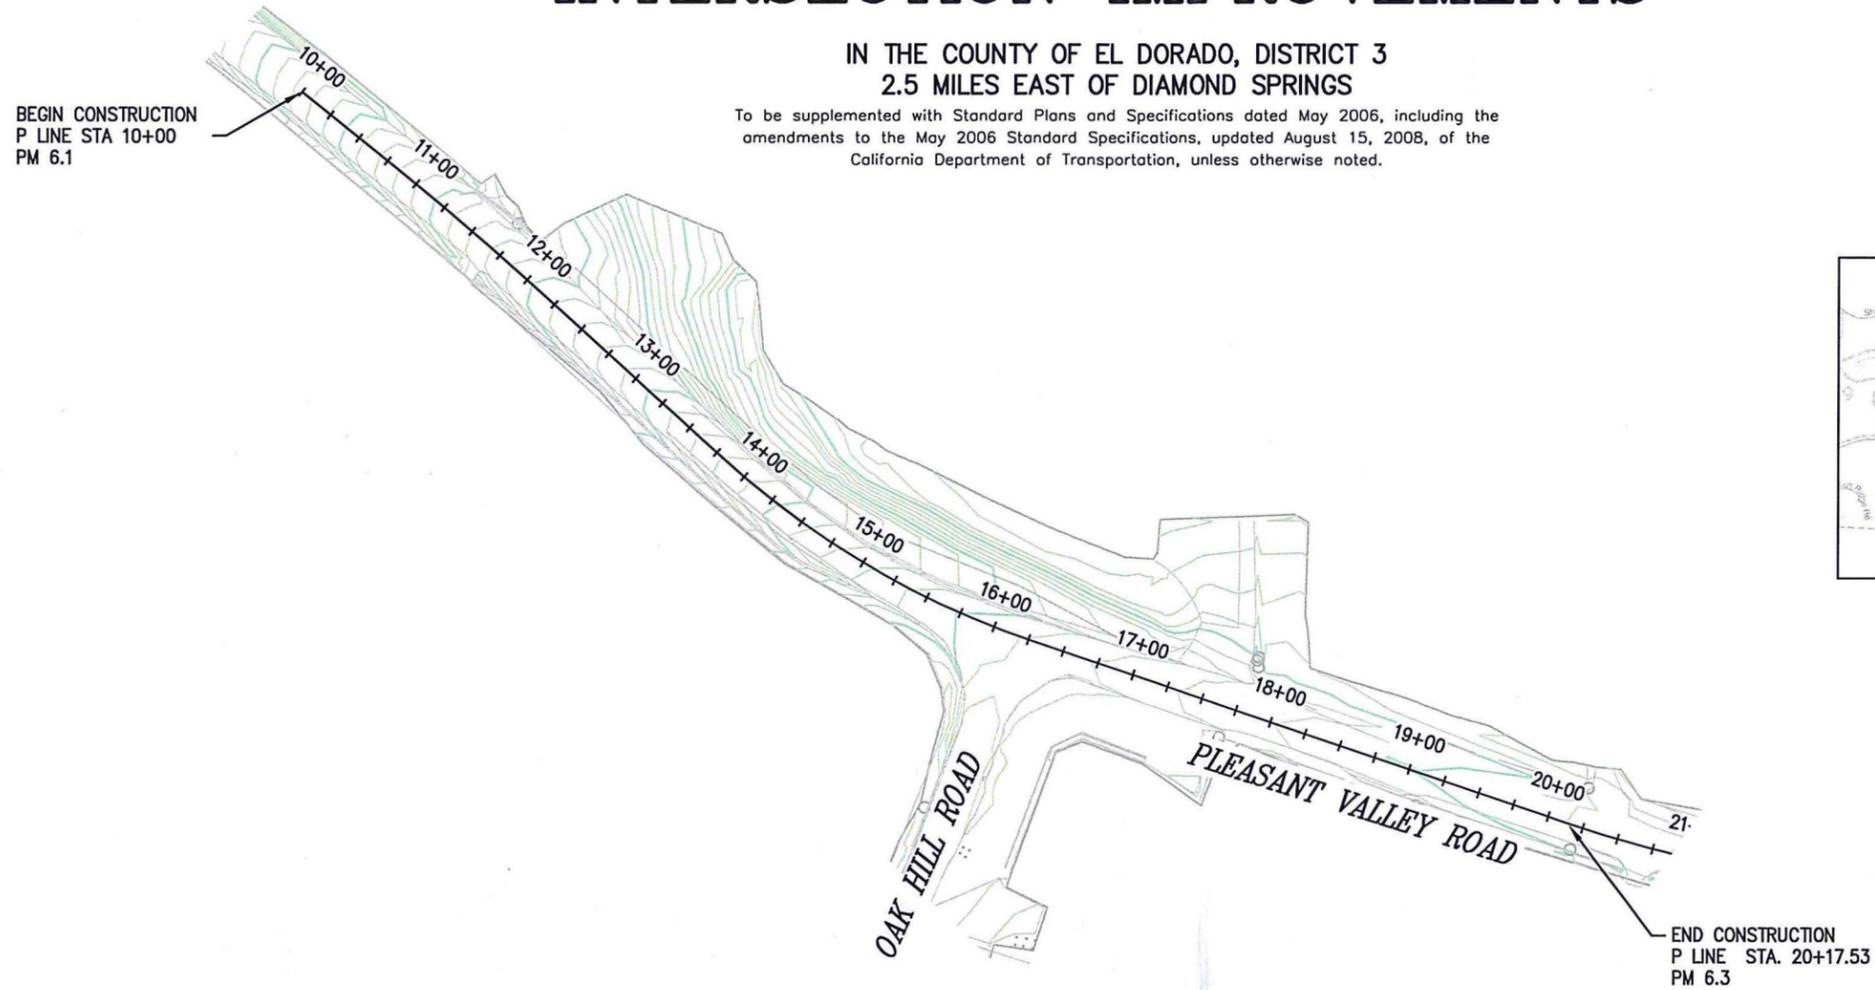

SITE PLAN
SCALE: 1"=60'

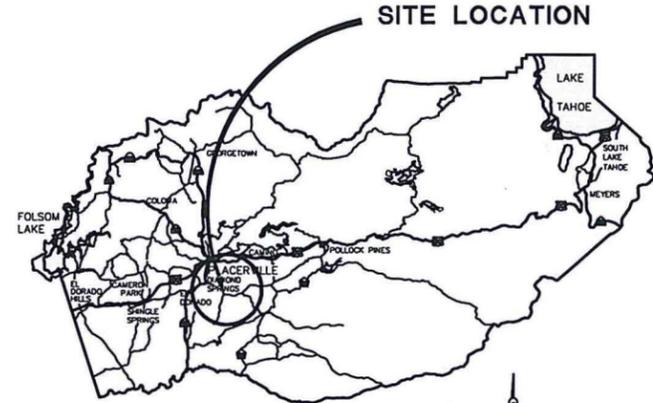

VICINITY MAP
COUNTY OF EL DORADO



LOCATION MAP
NOT TO SCALE

BOARD OF SUPERVISORS

I	II	III	IV	V
RON MIKULACO	SHIVA FRENTZEN	BRIAN VEERKAMP	MICHAEL RANALLI	SUE NOVASEL

**COUNTY OF EL DORADO, CA
COMMUNITY DEVELOPMENT AGENCY
TRANSPORTATION DIVISION**

(530) 621-5900
2850 FAIRLANE CT
PLACERVILLE, CA
95667

ADOPTED BY:	DATE
<i>[Signature]</i>	4/29/15
BRIAN VEERKAMP CHAIR, EL DORADO COUNTY BOARD OF SUPERVISORS	
APPROVED BY:	DATE
<i>[Signature]</i>	4/17/15
STEVEN M. PEDRETTI, DIRECTOR COMMUNITY DEVELOPMENT AGENCY	
MATTIUSO B. SANTIAGO, P.E., INC. 05892 DEPUTY DIRECTOR, ENGINEERING	4/17/15

CONTRACTOR'S LICENSE CLASSIFICATION: Bidders shall be properly licensed to perform the Work pursuant to the State Contractor's License Act (Business and Professions Code section 7000 et seq.) and shall possess a CLASS A LICENSE or equivalent combination of Classes required by the categories and type of Work included in the Contract Documents and Plans. If the Contractor possesses a Class A license instead of the equivalent combination of Classes required by the categories and type of work included in the Contract Documents and Plans, then the Contractor or a subcontractor must also possess a CLASS C27 "Landscaping Contractor" license. Failure of the successful Bidder to obtain proper and adequate licensing at the time bids are submitted shall constitute a failure to execute the Contract, and forfeiture as provided under that section.

REVISIONS		
MARK	DATE	BY



[Signature] 12-31-2014
DATE

SUBMITTED BY:
CIVIL ENGINEER
STATE OF CALIFORNIA NO.



FEDERAL AID PROJECT No. HSIPL-5925(061)
PW NO. 10-30506 CONTRACT NO. 73358

**PLEASANT VALLEY ROAD AT
OAK HILL ROAD
INTERSECTION IMPROVEMENTS**

TITLE SHEET

SHEET 1 OF 17