


EXHIBIT L - SITE PLAN

APPROVED
EL DORADO COUNTY
PLANNING COMMISSION

DATE April 9, 2020


BY Tiffany Schmid/gas
EXECUTIVE SECRETARY

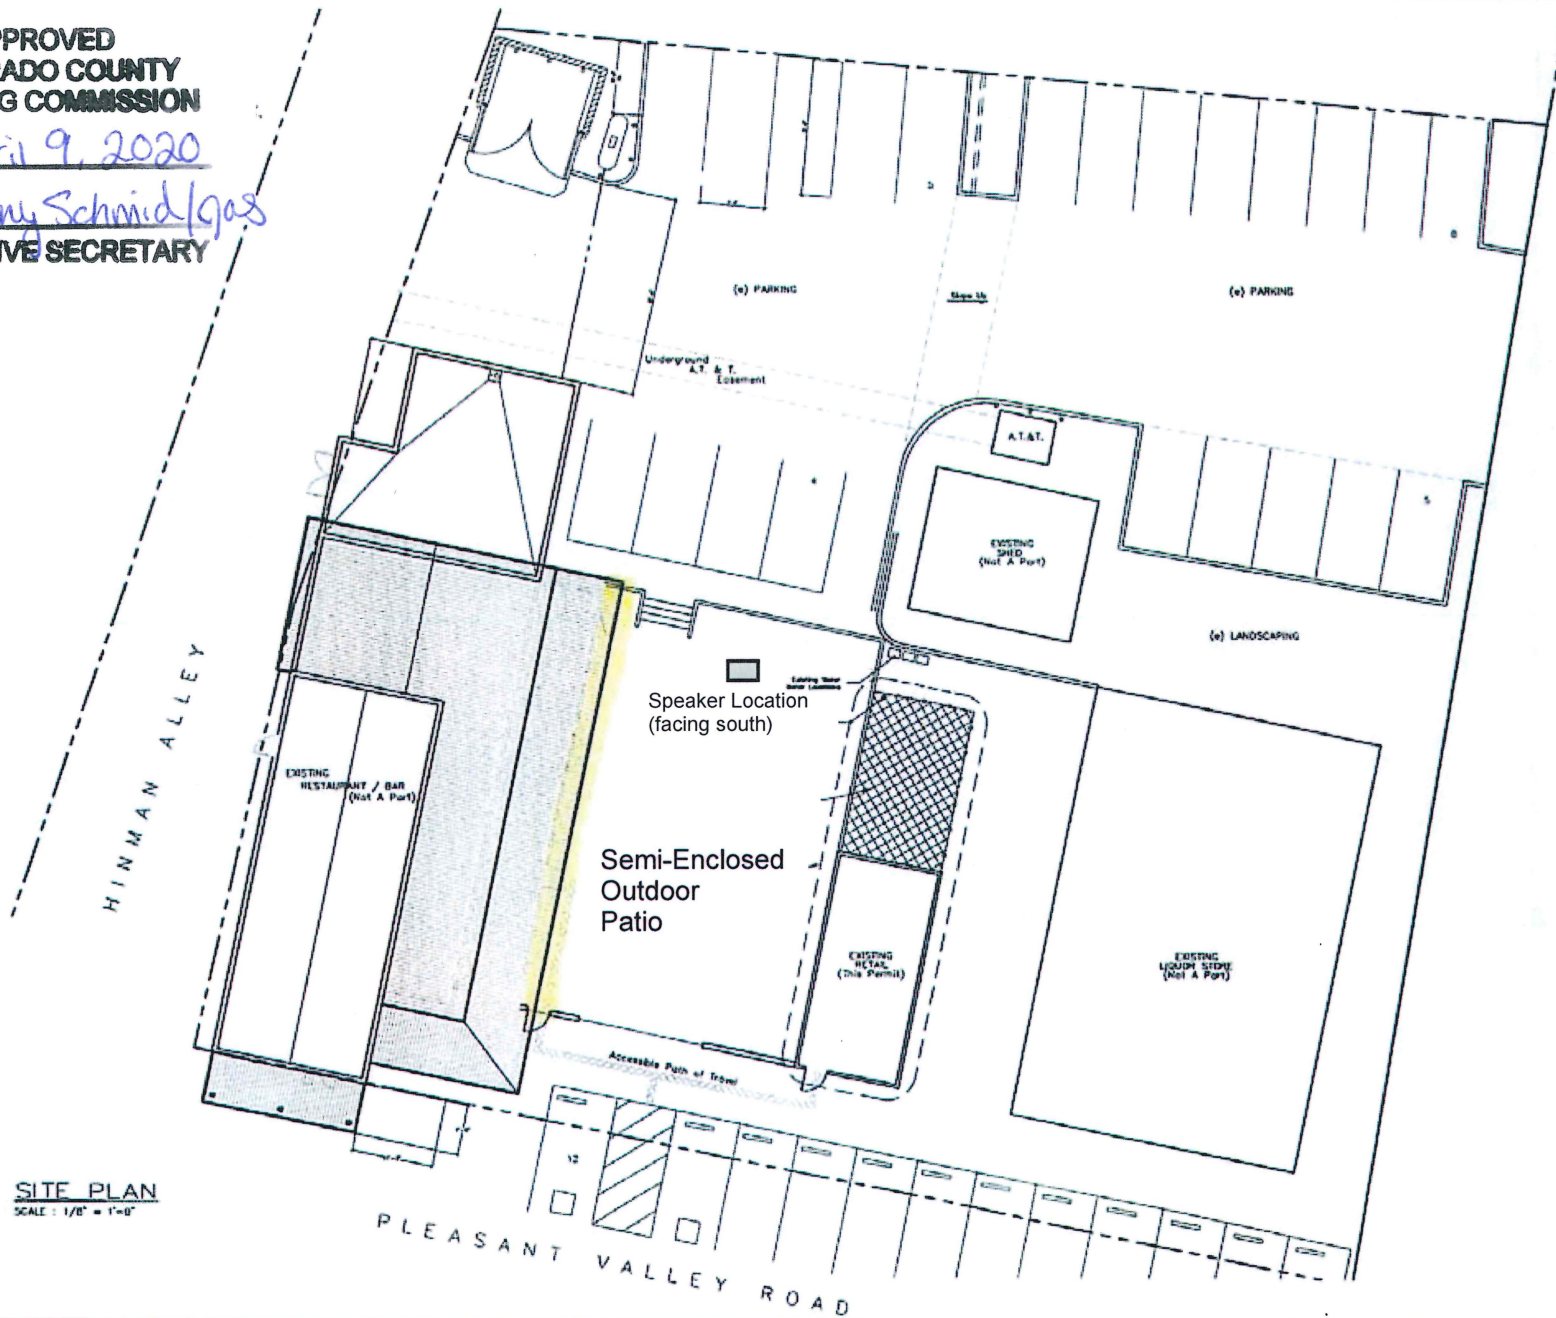

 **SITE PLAN**
SCALE: 1/8" = 1'-0"

REVISIONS	BY

Jan M. Stanger - Architect
8300 Old Chest Road
Boulder Springs, California 95022
(530) 871-7943
www.jmstanger.com



SITE PLAN

A NEW COURTYARD BAR AND RESTROOMS FOR
Poor Red's Restaurant & Bar
6221 PLEASANT VALLEY ROAD - EL DORADO, CALIFORNIA 95221

Proj. No.	PL_20-004
Date	12/26/19
Scale	As Shown
Project	10228

A-1