


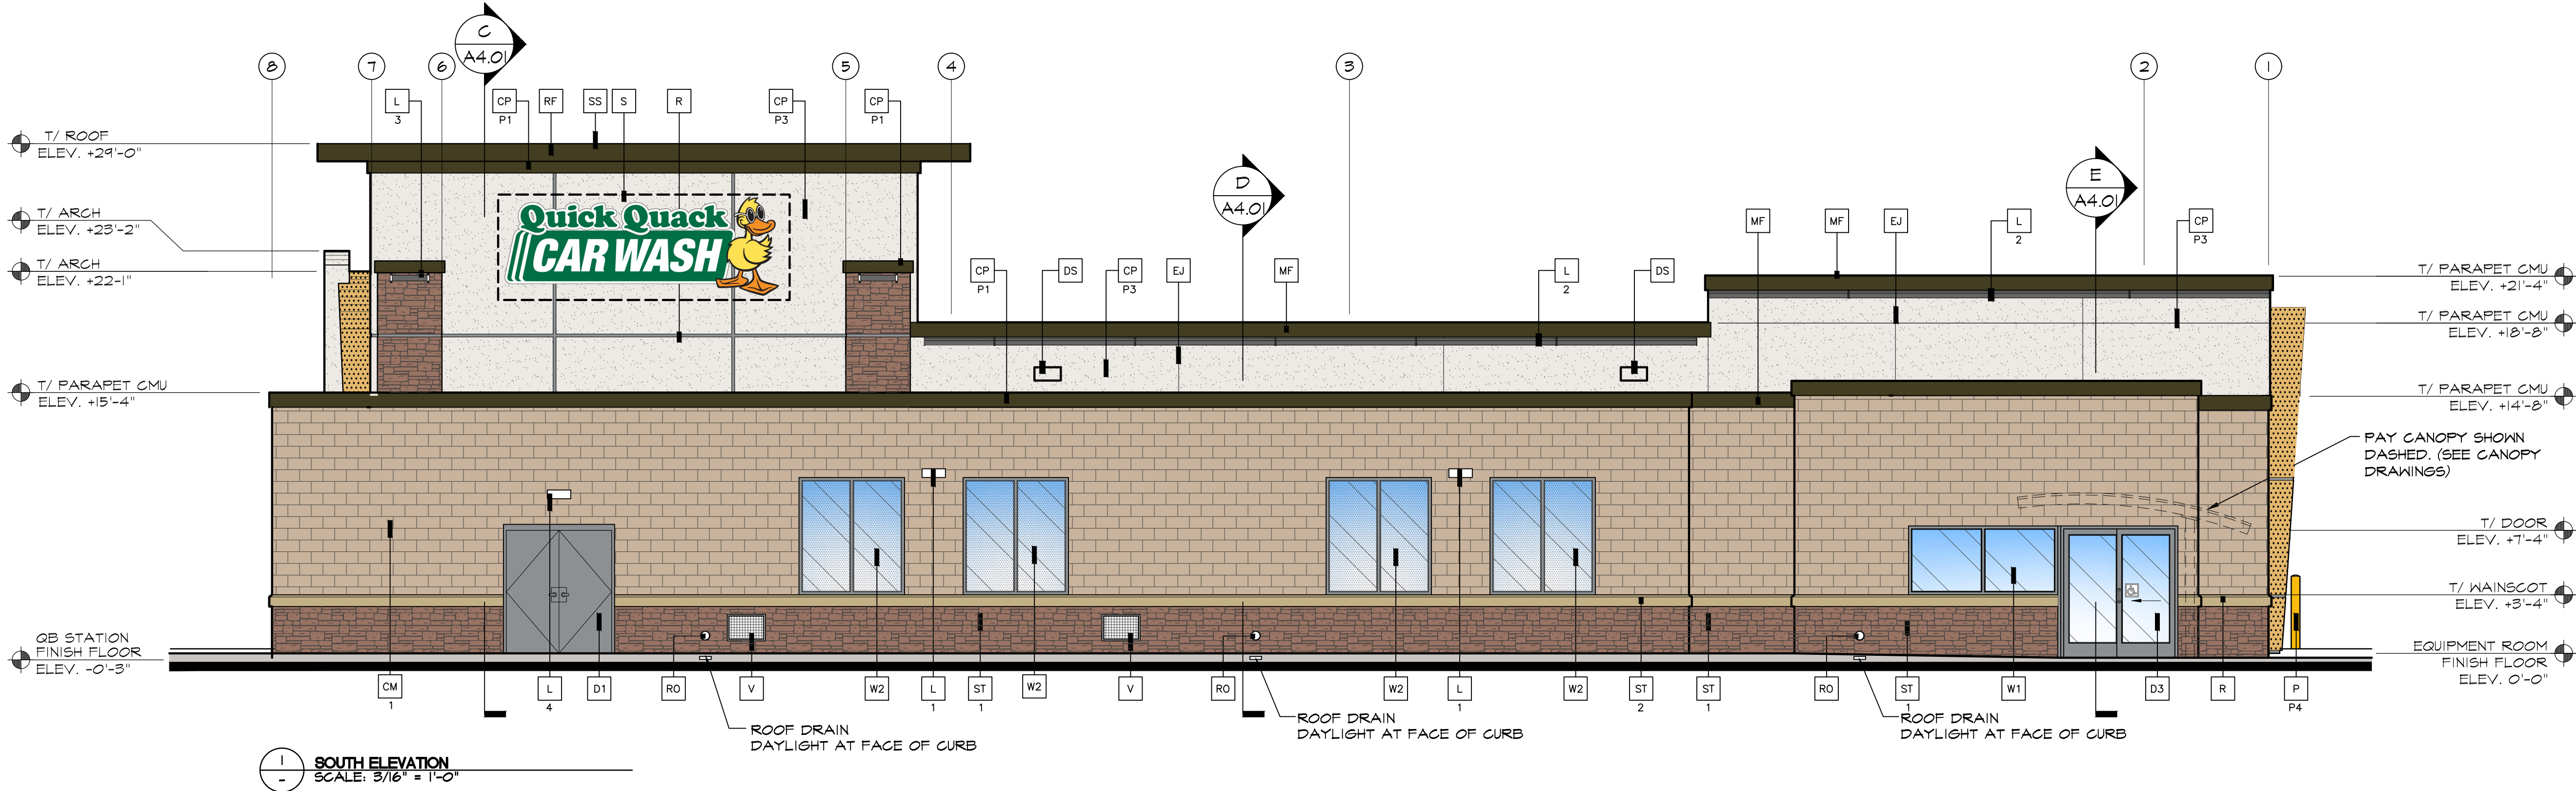

1 - SOUTH ELEVATION
SCALE: 3/16" = 1'-0"

COLOR LEGEND

P1		ENDURING BRONZE SW 7055	CM1		ANGELUS BLOCK "PLACER CREEK BURNISHED" (SO. CAL.)
P2		TORCHLIGHT SW 6374	ST1		CORONADO STONE "QUICK STACK CARMEL MOUNTAIN"
P3		SNOWBOUND SW 7004	ST2		CORONADO STONE CHISELED STONE SILL "BUFF"
P4		SAFETY YELLOW SW 4084	P6		AEP SPAN WEATHERED COPPER
			W1 & W2		CLEAR ANODIZED ALUMINUM

KEY NOTES:

- CM BASALITE SMOOTH HONED FACE CONCRETE MASONRY UNITS - ANGELUS BLOCK "PLACER CREEK BURNISHED", WITH INTEGRAL FACTORY "RAINBLOC" WATER REPELLENT ADMIXTURE. MORTAR TO HAVE "RAINBLOC" FOR MORTAR ADMIXTURE. MORTAR COLOR TO MATCH.
- ST STONE VENEER CORONADO STONE PRODUCTS - "QUICK STACK CARMEL MOUNTAIN" - PROVIDE ANTI GRAFFITI SEALER.
- ST STONE VENEER CORONADO STONE PRODUCTS - CHISELED STONE SILL - "BUFF" - PROVIDE ANTI GRAFFITI SEALER.

- CP ACRYLIC PLASTER COLOR COAT
- R COLOR DESIGNATION:

- P1 = MATCH SHERWIN WILLIAMS #7055 "ENDURING BRONZE"
- P2 = MATCH SHERWIN WILLIAMS #6374 "TORCHLIGHT"
- P3 = MATCH SHERWIN WILLIAMS #7004 "SNOWBOUND"
- P4 = MATCH SHERWIN WILLIAMS #4084 "SAFETY YELLOW"
- PLASTER COLOR COAT TO BE SAND FINISH

- D1 HOLLOW METAL DOOR - PAINT TO TO MATCH SHERWIN WILLIAMS #1004 "BELIEVABLE BUFF"
- D2 OVERHEAD METAL DOOR - PAINT TO TO MATCH SHERWIN WILLIAMS #1025 "BACKDROP"
- D3 CLEAR ANODIZED ALUMINUM COMMERCIAL GRADE STOREFRONT GLASS DOOR


- DS 8" X 16" THROUGH WALL SCUPPER, COLLECTOR AND DOWNSPOUT. PAINT TO MATCH ADJACENT SURFACE

- EJ 1/4" DEEP REVEAL EXPANSION JOINT

- L LIGHT FIXTURE
- TYPE:

- L1 = LED RADIAL WALL SCONCE (DOWN ONLY)
- L2 = LINEAR FACADE WALL LIGHT (DOWN ONLY)
- L3 = 2 FOOT LED PILASTER LIGHT (DOWN ONLY)
- L4 = WALL PACK (DOWN ONLY)

CONTACT STEVE FRIEDMAN 1.847.830.1444 WITH HERMITAGE LIGHTING FOR ORDERING LIGHTING. (NO EXCEPTIONS)

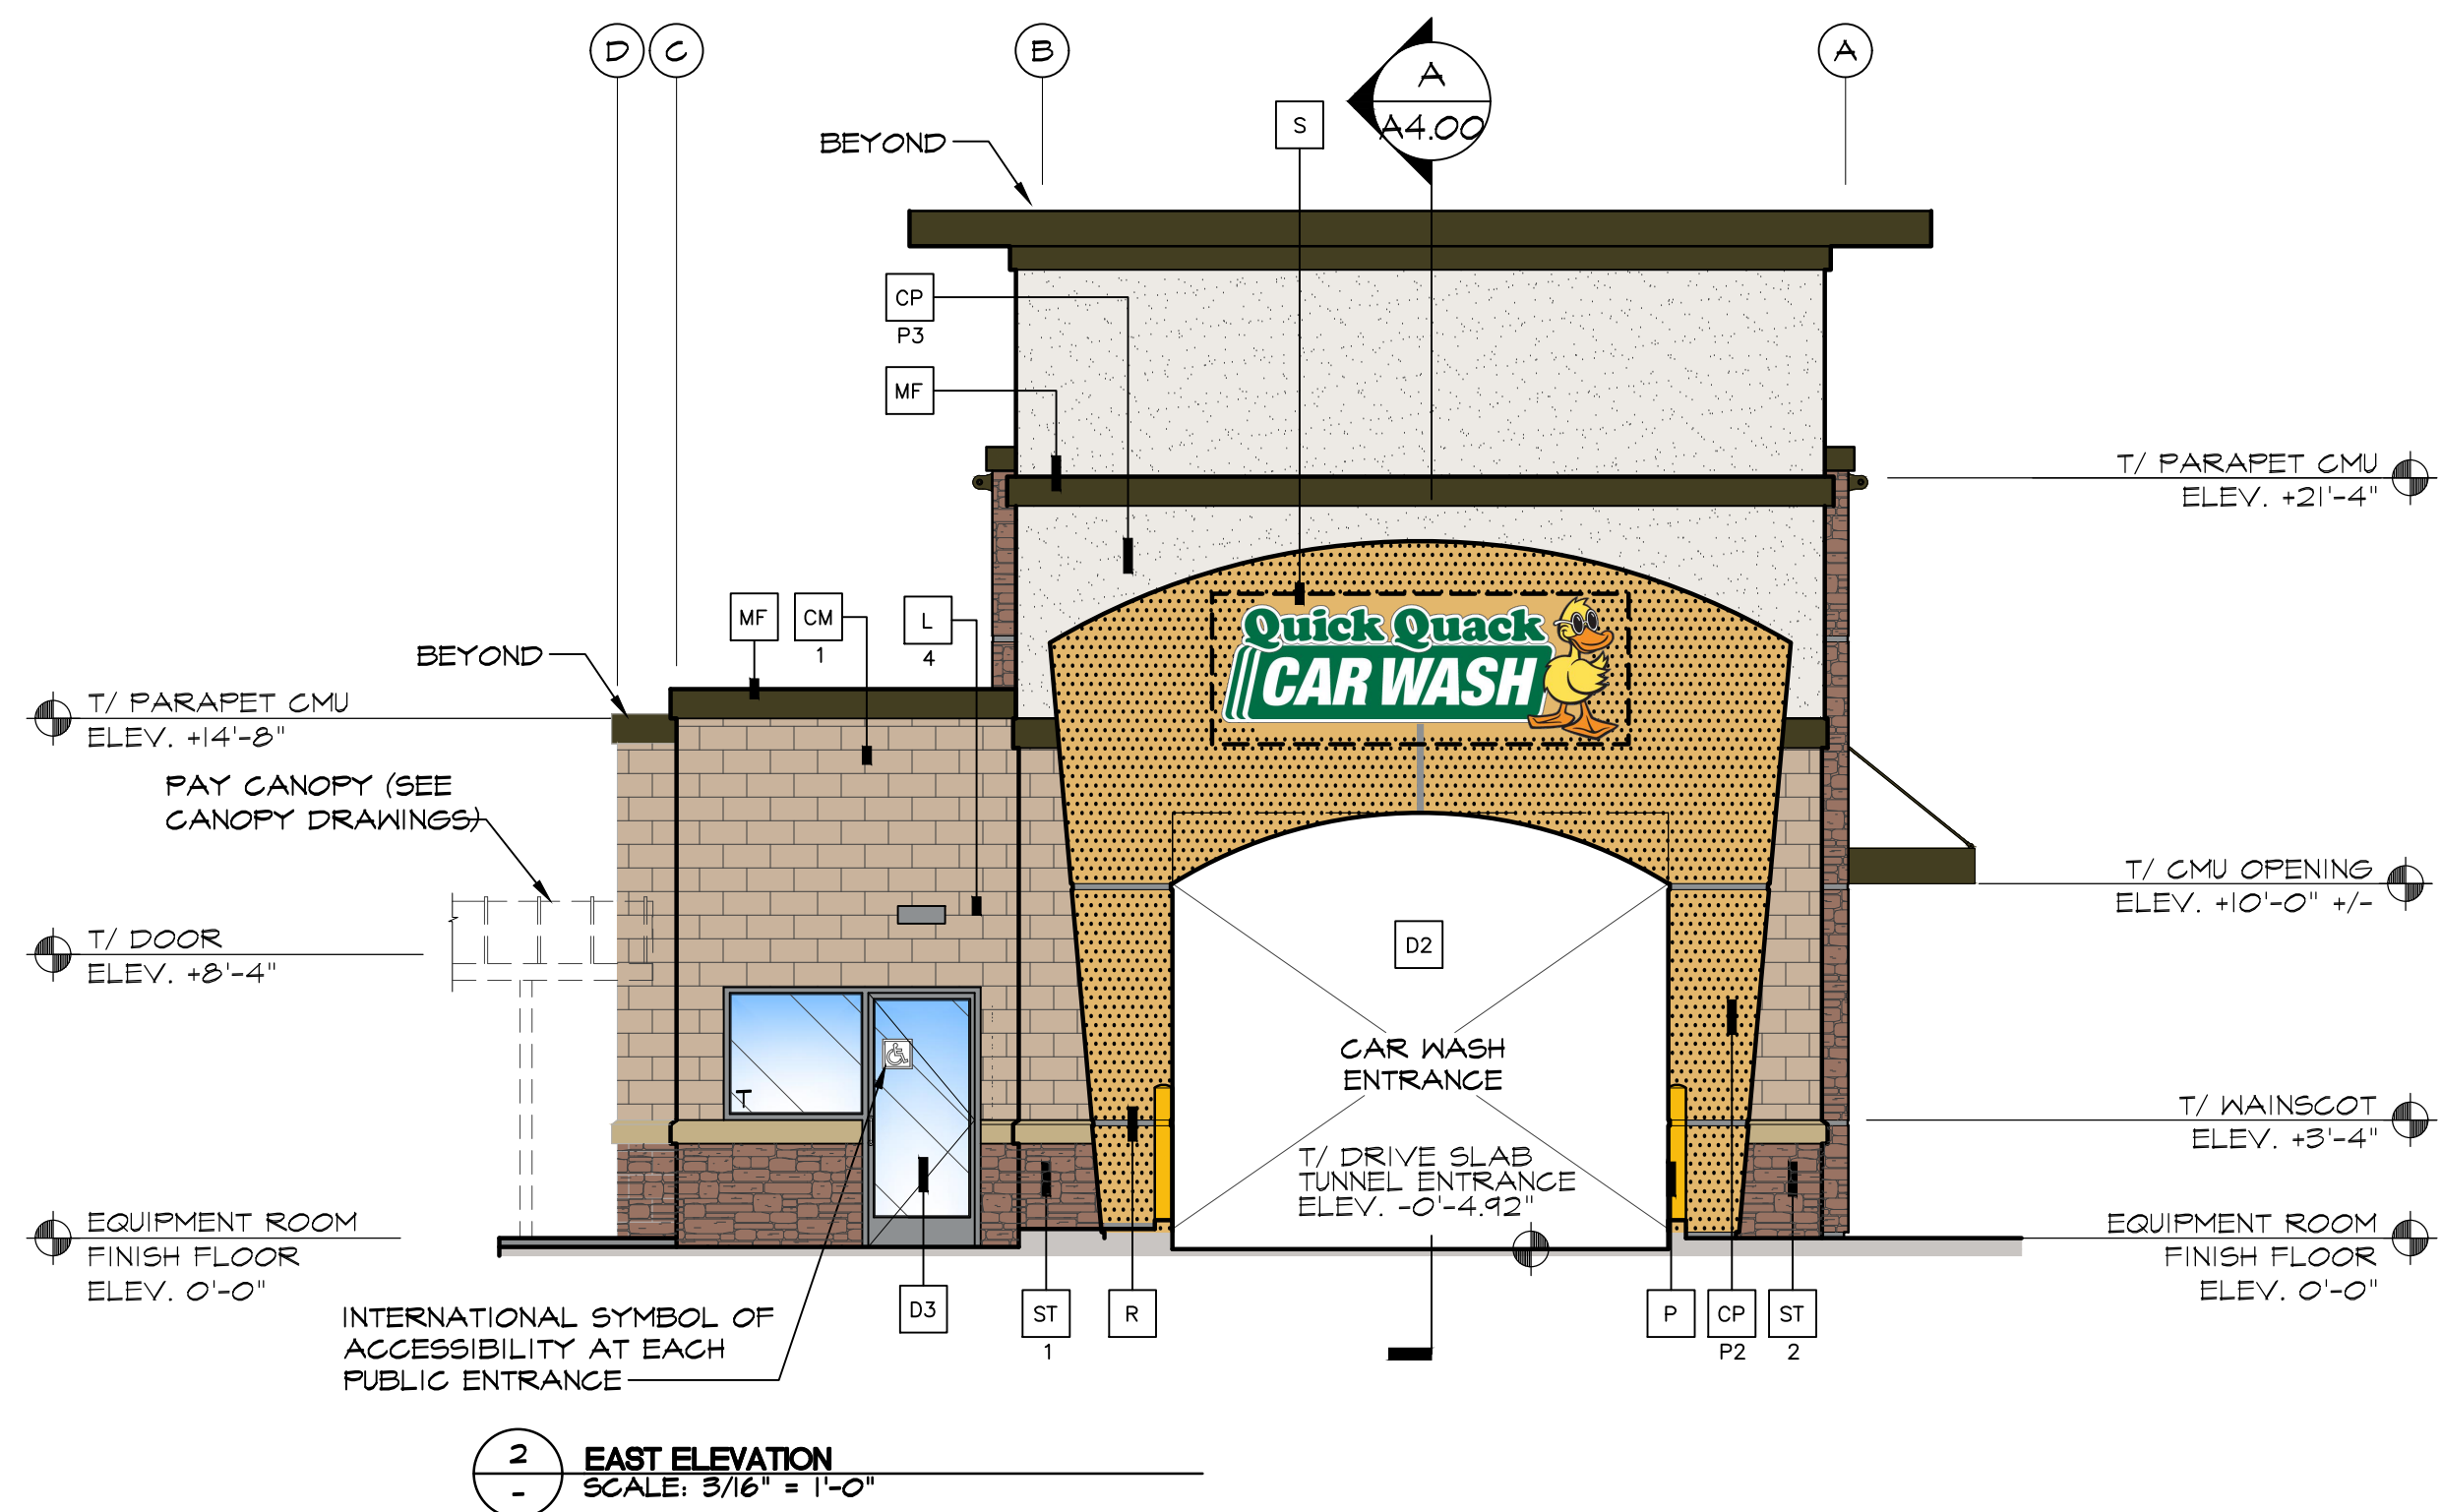


2 - EAST ELEVATION
SCALE: 3/16" = 1'-0"

- MF METAL FASCIA - PAINT TO MATCH AEP "WEATHERED COPPER"
- P 4" PIPE BOLLARD FILLED WITH CONCRETE SEE DETAIL #8/A1.05
- R 2" WIDE X 1/4" DEEP CLEAR ANODIZED ALUMINUM PLASTER REVEAL
- RF METAL ROOF FASCIA - AEP "WEATHERED COPPER"
- RO 3" DIA PVC ROOF OVERFLOW SCUPPER - PAINT TO MATCH ADJACENT FINISH
- S SIGNAGE BY OTHERS SHOWN DASHED- FOR REFERENCE ONLY UNDER SEPARATE PERMIT. GENERAL CONTRACTOR TO COORDINATE WITH SIGN COMPANY.

- SS STANDING SEAM METAL ROOF AEP - "WEATHERED COPPER".
- TI METAL WALL CANOPY SYSTEM - COLOR TO MATCH AEP "WEATHERED COPPER"
- T2 WALL CANOPY TIE-BACK SYSTEM - COLOR TO MATCH AEP "WEATHERED COPPER"
- V 32" WIDE X 16" HIGH VENT - PAINT TO MATCH ADJACENT FINISH; LOUVERS NOT REQUIRED WHEN EQUIPMENT RM. IS AIR CONDITIONED
- W1 EXTERIOR WINDOW ASSEMBLY - TEMPERED GLASS CLEAR ANODIZED ALUMINUM STOREFRONT
- W2 EXTERIOR FAUX WINDOW ASSEMBLY - WITH BLACK CERAMIC FRIT TEMPERED SPANDREL GLASS CLEAR ANODIZED ALUMINUM STOREFRONT


Revision		Title:		BUILDING ELEVATIONS GREEN VALLEY COMMERCIAL CENTER 3060 GREEN VALLEY ROAD CAMERON PARK, CA 95672	
No.	Date	By	Chd.	Appr.	
For:		KHINDA PETROLEUM, INC. 3940 CAMBRIDGE ROAD CAMERON PARK, CALIFORNIA 95672			
Scale:		Horizontal As Noted Vertical			
Designed		Drawn			
Checked		Approved			
Date					
Job Number		22837			
Sheet		A3.00			
Barghausen Consulting Engineers, Inc. 18215 72nd Avenue South Kent, WA 98032 425.251.6222 barghausen.com					

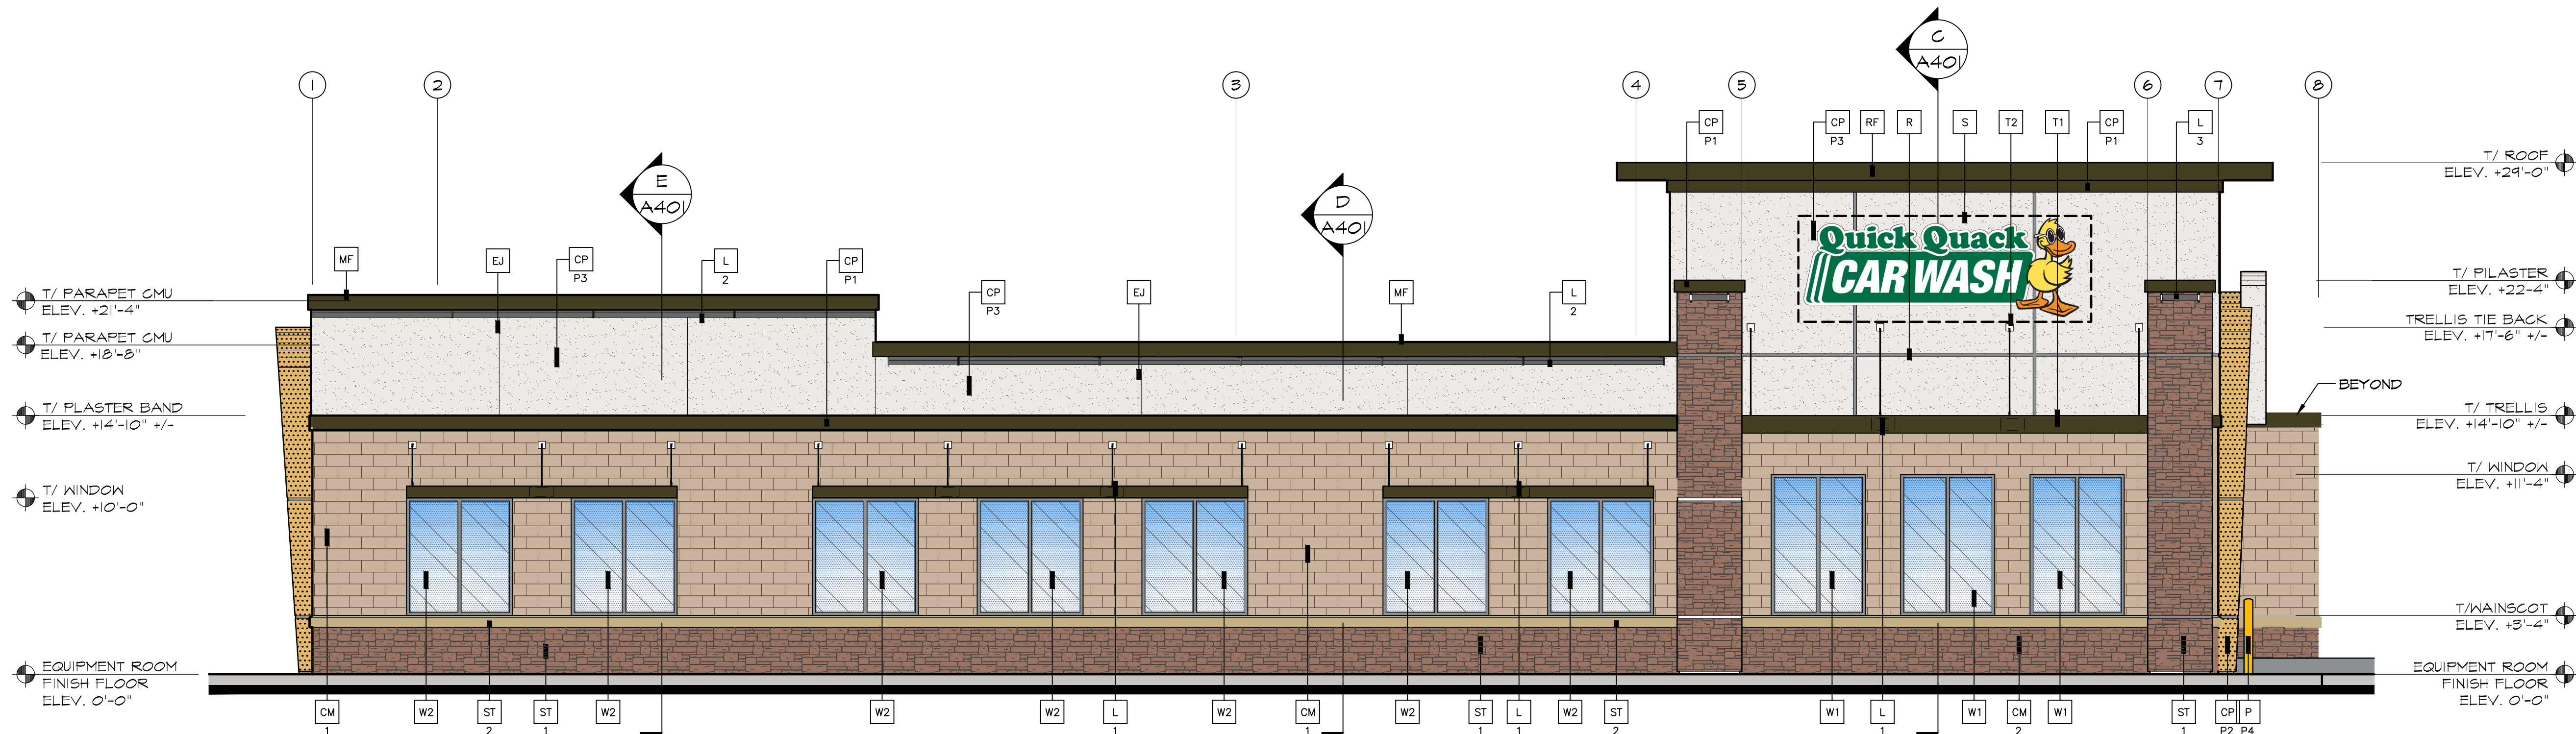

1 NORTH ELEVATION
SCALE: 3/16" = 1'-0"

COLOR LEGEND

P1	ENDURING BRONZE SW 7055	CM1	ANGELUS BLOCK "PLACER CREEK BURNISHED" (SO. CAL.)
P2	TORCHLIGHT SW 6374	ST1	CORONADO STONE "QUICK STACK CARMEL MOUNTAIN"
P3	SNOWBOUND SW 7004	ST2	CORONADO STONE CHISELED STONE SILL "BUFF"
P4	SAFETY YELLOW SW 4084	P6	AEP SPAN WEATHERED COPPER
		W1 & W2	CLEAR ANODIZED ALUMINUM

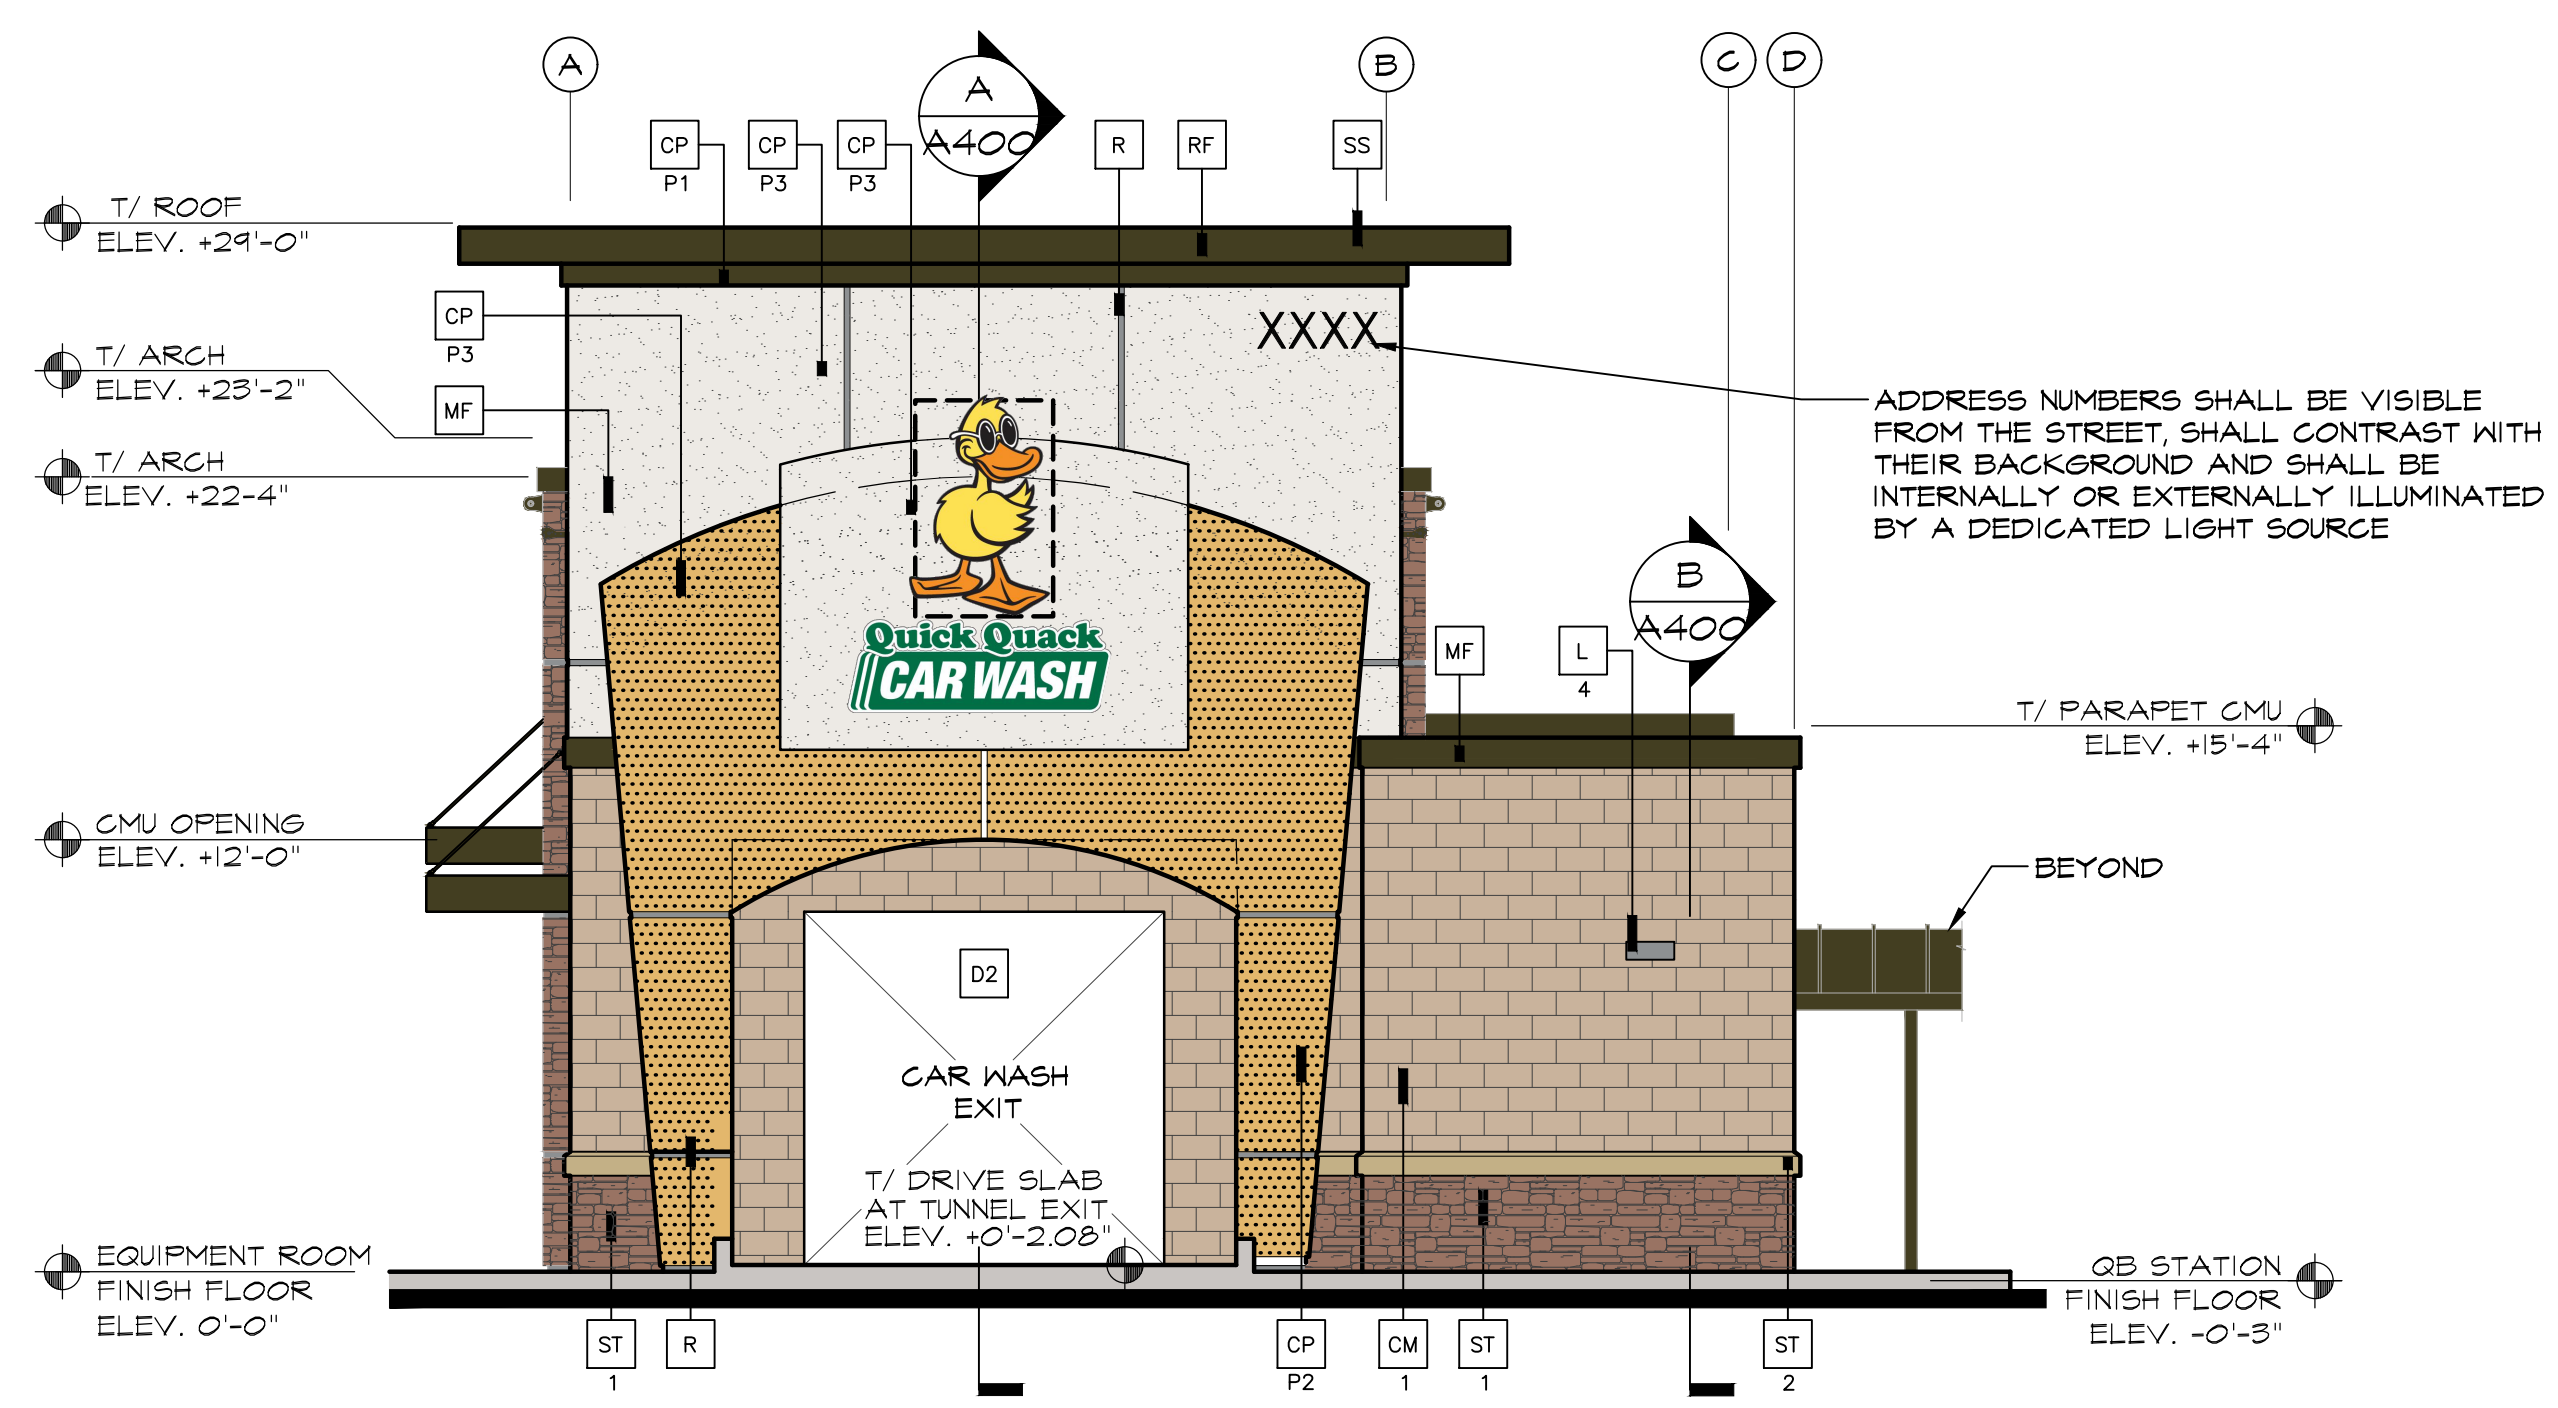

2 WEST ELEVATION
SCALE: 3/16" = 1'-0"

KEY NOTES

- CM BASALITE SMOOTH HONED FACE CONCRETE MASONRY UNITS - ANGELUS BLOCK "PLACER CREEK BURNISHED", WITH INTEGRAL FACTORY "RAINBLOC" WATER REPELLENT ADMIXTURE. MORTAR TO HAVE "RAINBLOC" FOR MORTAR ADMIXTURE. MORTAR COLOR TO MATCH.
- ST STONE VENEER CORONADO STONE PRODUCTS - "QUICK STACK CARMEL MOUNTAIN" - PROVIDE ANTI GRAFFITI SEALER.
- ST 2 STONE VENEER CORONADO STONE PRODUCTS - CHISELED STONE SILL - "BUFF" - PROVIDE ANTI GRAFFITI SEALER.

CP ACRYLIC PLASTER COLOR COAT
R COLOR DESIGNATION:

P1 = MATCH SHERWIN WILLIAMS #7055 "ENDURING BRONZE"
P2 = MATCH SHERWIN WILLIAMS #6374 "TORCHLIGHT"
P3 = MATCH SHERWIN WILLIAMS #7004 "SNOWBOUND"
P4 = MATCH SHERWIN WILLIAMS #4084 "SAFETY YELLOW"
PLASTER COLOR COAT TO BE SAND FINISH

- D1 HOLLOW METAL DOOR - PAINT TO TO MATCH SHERWIN WILLIAMS #7004 "BELIEVABLE BUFF"
- D2 OVERHEAD METAL DOOR - PAINT TO TO MATCH SHERWIN WILLIAMS #7025 "BACKDROP"
- D3 CLEAR ANODIZED ALUMINUM COMMERCIAL GRADE STOREFRONT GLASS DOOR

DS 8" X 16" THROUGH WALL SCUPPER, COLLECTOR AND DOWNSPOUT. PAINT TO MATCH ADJACENT SURFACE

EJ 1/4" DEEP REVEAL EXPANSION JOINT

L LIGHT FIXTURE
TYPE:

- L1 = LED RADIAL WALL SCONCE (DOWN ONLY)
L2 = LINEAR FACADE WALL LIGHT (DOWN ONLY)
L3 = 2 FOOT LED PILASTER LIGHT (DOWN ONLY)
L4 = WALL PACK (DOWN ONLY)

CONTACT STEVE FRIEDMAN 1.847.830.1444 WITH HERMITAGE LIGHTING FOR ORDERING LIGHTING. (NO EXCEPTIONS)

- MF METAL FASCIA - PAINT TO MATCH AEP "WEATHERED COPPER"
- P 4" PIPE BOLLARD FILLED WITH CONCRETE SEE DETAIL #8/A1.05
- R 2" WIDE X 1/4" DEEP CLEAR ANODIZED ALUMINUM PLASTER REVEAL
- RF METAL ROOF FASCIA - AEP "WEATHERED COPPER"
- RO 3" DIA PVC ROOF OVERFLOW SCUPPER - PAINT TO MATCH ADJACENT FINISH
- S SIGNAGE BY OTHERS SHOWN DASHED- FOR REFERENCE ONLY UNDER SEPARATE PERMIT. GENERAL CONTRACTOR TO COORDINATE WITH SIGN COMPANY.

- SS STANDING SEAM METAL ROOF AEP - "WEATHERED COPPER".
- T1 METAL WALL CANOPY SYSTEM - COLOR TO MATCH AEP "WEATHERED COPPER"
- T2 WALL CANOPY TIE-BACK SYSTEM - COLOR TO MATCH AEP "WEATHERED COPPER"
- V 32" WIDE X 16" HIGH VENT - PAINT TO MATCH ADJACENT FINISH; LOUVERS NOT REQUIRED WHEN EQUIPMENT RM. IS AIR CONDITIONED
- W1 EXTERIOR WINDOW ASSEMBLY - TEMPERED GLASS CLEAR ANODIZED ALUMINUM STOREFRONT
- W2 EXTERIOR FAUX WINDOW ASSEMBLY - WITH BLACK CERAMIC FRIT TEMPERED SPANDREL GLASS CLEAR ANODIZED ALUMINUM STOREFRONT

Revision		Title:		BUILDING ELEVATIONS GREEN VALLEY COMMERCIAL CENTER 3060 GREEN VALLEY ROAD CAMERON PARK, CA 95672	
No.	Date	By	Ord.	Appr.	
For:		KHINDA PETROLEUM, INC. 3940 CAMBRIDGE ROAD CAMERON PARK, CALIFORNIA 95672			
Scale:		Horizontal As Noted Vertical			
Designed		Drawn			
Checked		Approved			
Date					
Job Number		22837		Sheet	
				A3.01	
				of	
				P:\22000a\22837\Preliminary\ARCH\22837_A301_elevations.dwg 8/20/2025 9:11 AM MBERRY	

Barghausen Consulting Engineers, Inc.
18215 72nd Avenue South
Kent, WA 98032
425.251.6222
barghausen.com

22837
A3.01
of