

Drawing name: C:\Civil 3D Projects\73113 Green Valley Sidewalk\CADD Files\Sheets\TITLE.dwg Layout Tab: TITLE Apr 14, 2008 - 10:40am rRimoldi

INDEX OF SHEETS




SHEET	PLAN SHEET	TITLE
1		TITLE SHEET
2	CD-1	SURVEY AND CONTROL
3-4	X-1 TO X-2	TYPICAL SECTIONS
5-9	L-1 TO L-5	LAYOUT
10	D-1	DRAINAGE PLANS
11-14	SC-1 TO SC-4	STAGED CONSTRUCTION
15-17	SPD-1 TO SPD-3	SIGNING AND PAVEMENT DELINEATION

**DEPARTMENT OF TRANSPORTATION
COUNTY OF EL DORADO, CA**

**PROJECT PLANS FOR THE CONSTRUCTION OF
GREEN VALLEY ROAD SIDEWALK
FROM PLEASANT GROVE MIDDLE
SCHOOL TO BASS LAKE ROAD**

IN THE COUNTY OF EL DORADO, DISTRICTS 1 & 2
ON GREEN VALLEY ROAD FROM 0.8 MILE EAST OF DEER VALLEY ROAD TO BASS LAKE ROAD

To be supplemented with Standard Plans and Specifications dated May 2006, of the California Department of Transportation.
The Contractor's license Classification: In accordance with the provisions of California Public Contract Code 3300, the Owner has determined that the contractor shall possess a valid Class A General Engineering Contractor license, or a combination of classes required by the categories and type of work included in the contract, at the time the contract is awarded.

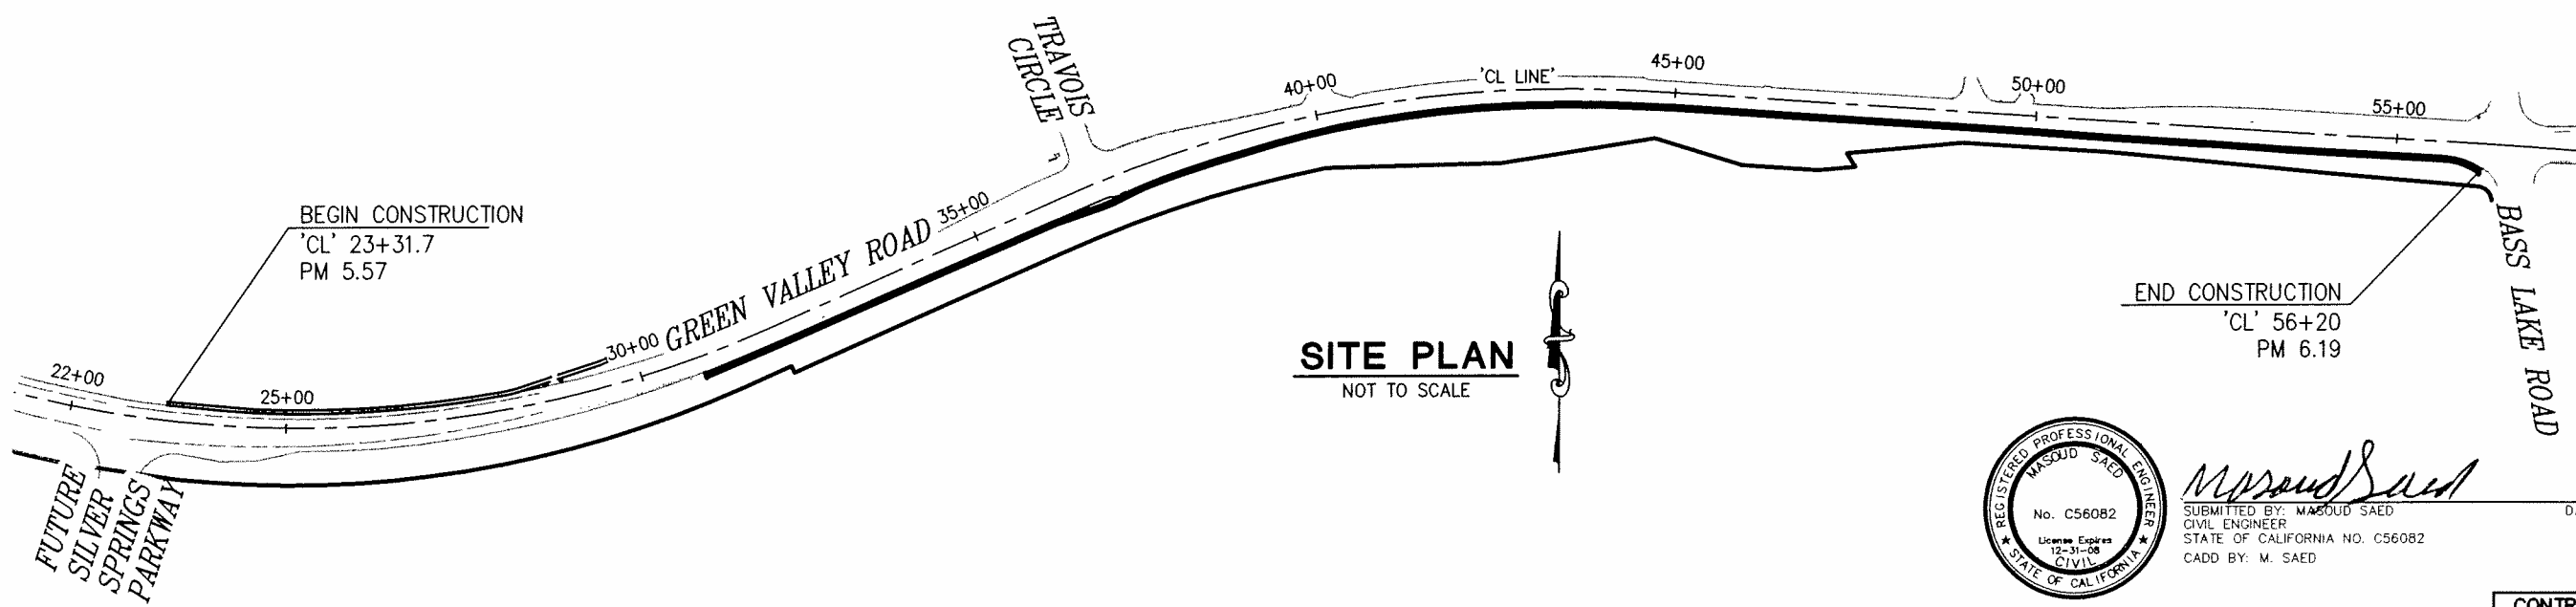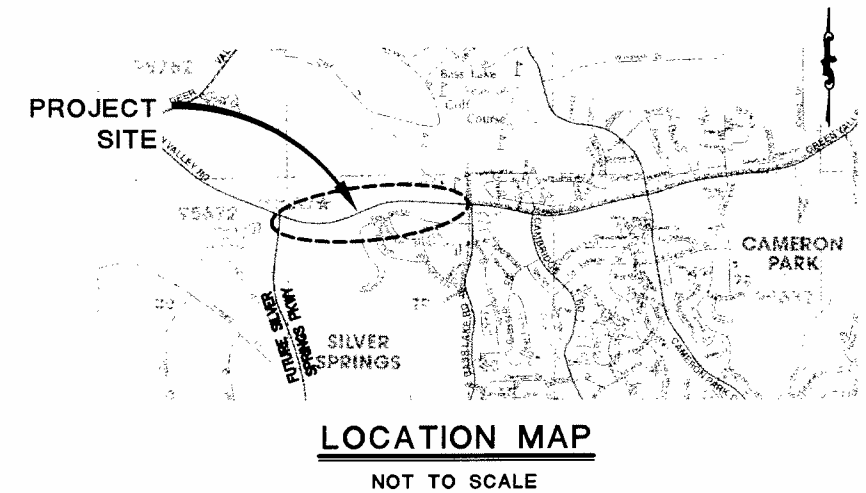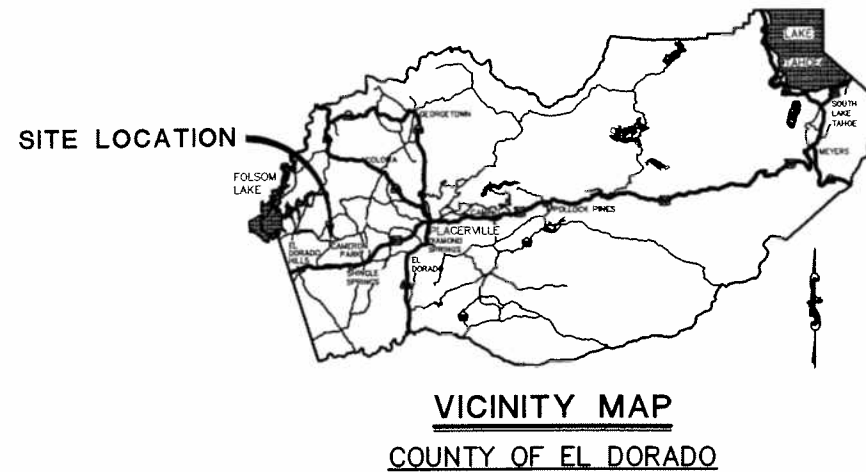

Submitted by: *Masoud Saed*
 SUBMITTED BY: MASOUD SAED
 CIVIL ENGINEER
 STATE OF CALIFORNIA NO. C56082
 CADD BY: M. SAED


CONTRACT NO. 73113

APPROVED BY:

RUSTY DUPRAY CHAIRMAN, EL DORADO COUNTY BOARD OF SUPERVISORS	DATE
RICHARD W. SHEPARD, P.E. NO. 35439 DIRECTOR, EL DORADO COUNTY DEPARTMENT OF TRANSPORTATION	DATE
RUSSELL A. NYGAARD, P.E. NO. 50369 DEPUTY DIRECTOR, EL DORADO COUNTY DEPARTMENT OF TRANSPORTATION	DATE

**COUNTY OF EL DORADO
DEPARTMENT OF TRANSPORTATION**

2850 FAIRLANE COURT
PLACERVILLE, CA 95667
(916) 621-5900

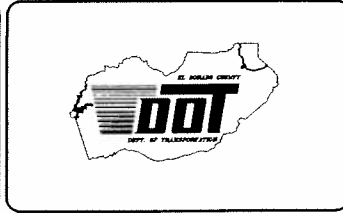

REVISIONS

MARK	DATE	BY

BOARD OF SUPERVISORS

RUSTY DUPRAY	I
HELEN BAUMANN	II
JACK SWEENEY	III
RON BRIGGS	IV
NORMA SANTIAGO	V

**GREEN VALLEY SIDEWALK
PLEASANT GROVE SCHOOL
TO BASS LAKE ROAD**

TITLE SHEET

SHEET 1 OF 17