



PERSPECTIVE 1

CONDITIONAL
USE PERMIT
MODIFICATION

STACEY HALL

C-31704

04-24-2018

REVISIONS:

PERSPECTIVE 1
VINTAGE GRACE
931 LASSEN LN., EL DORADO HILLS, CA 95762

A-1



CONDITIONAL
USE PERMIT
MODIFICATION

STACEY HALL

C-31704

04-24-2018

REVISIONS:


PERSPECTIVE 2
VINTAGE GRACE
931 LASSEN LN., EL DORADO HILLS, CA 95762

A-2


PERSPECTIVE 2

C:\Users\green\Documents\VG_Final Model_green\pae.rvt
4/24/2018 6:44:10 PM

C:\Users\green\Documents\VG_Final Model_green\ae1.mxd
4/24/2018 6:40:59 PM

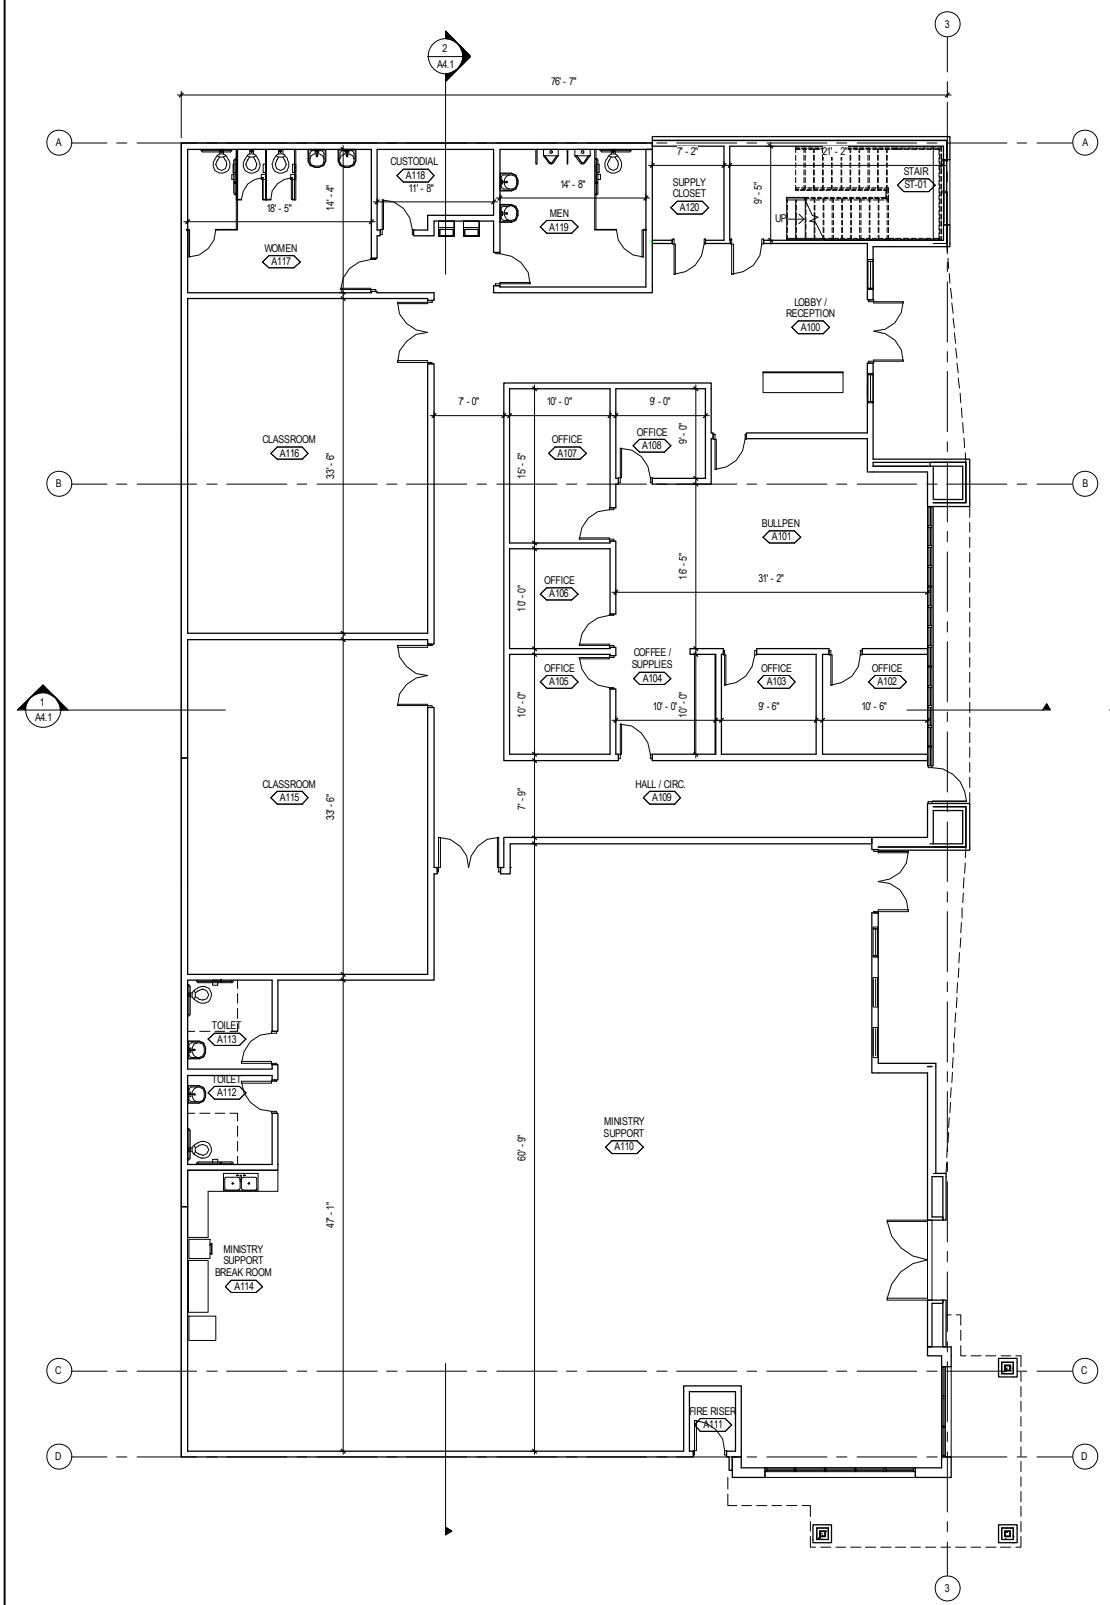

FLOOR PLAN - FIRST FLOOR
SCALE: 1/8" = 1'-0"

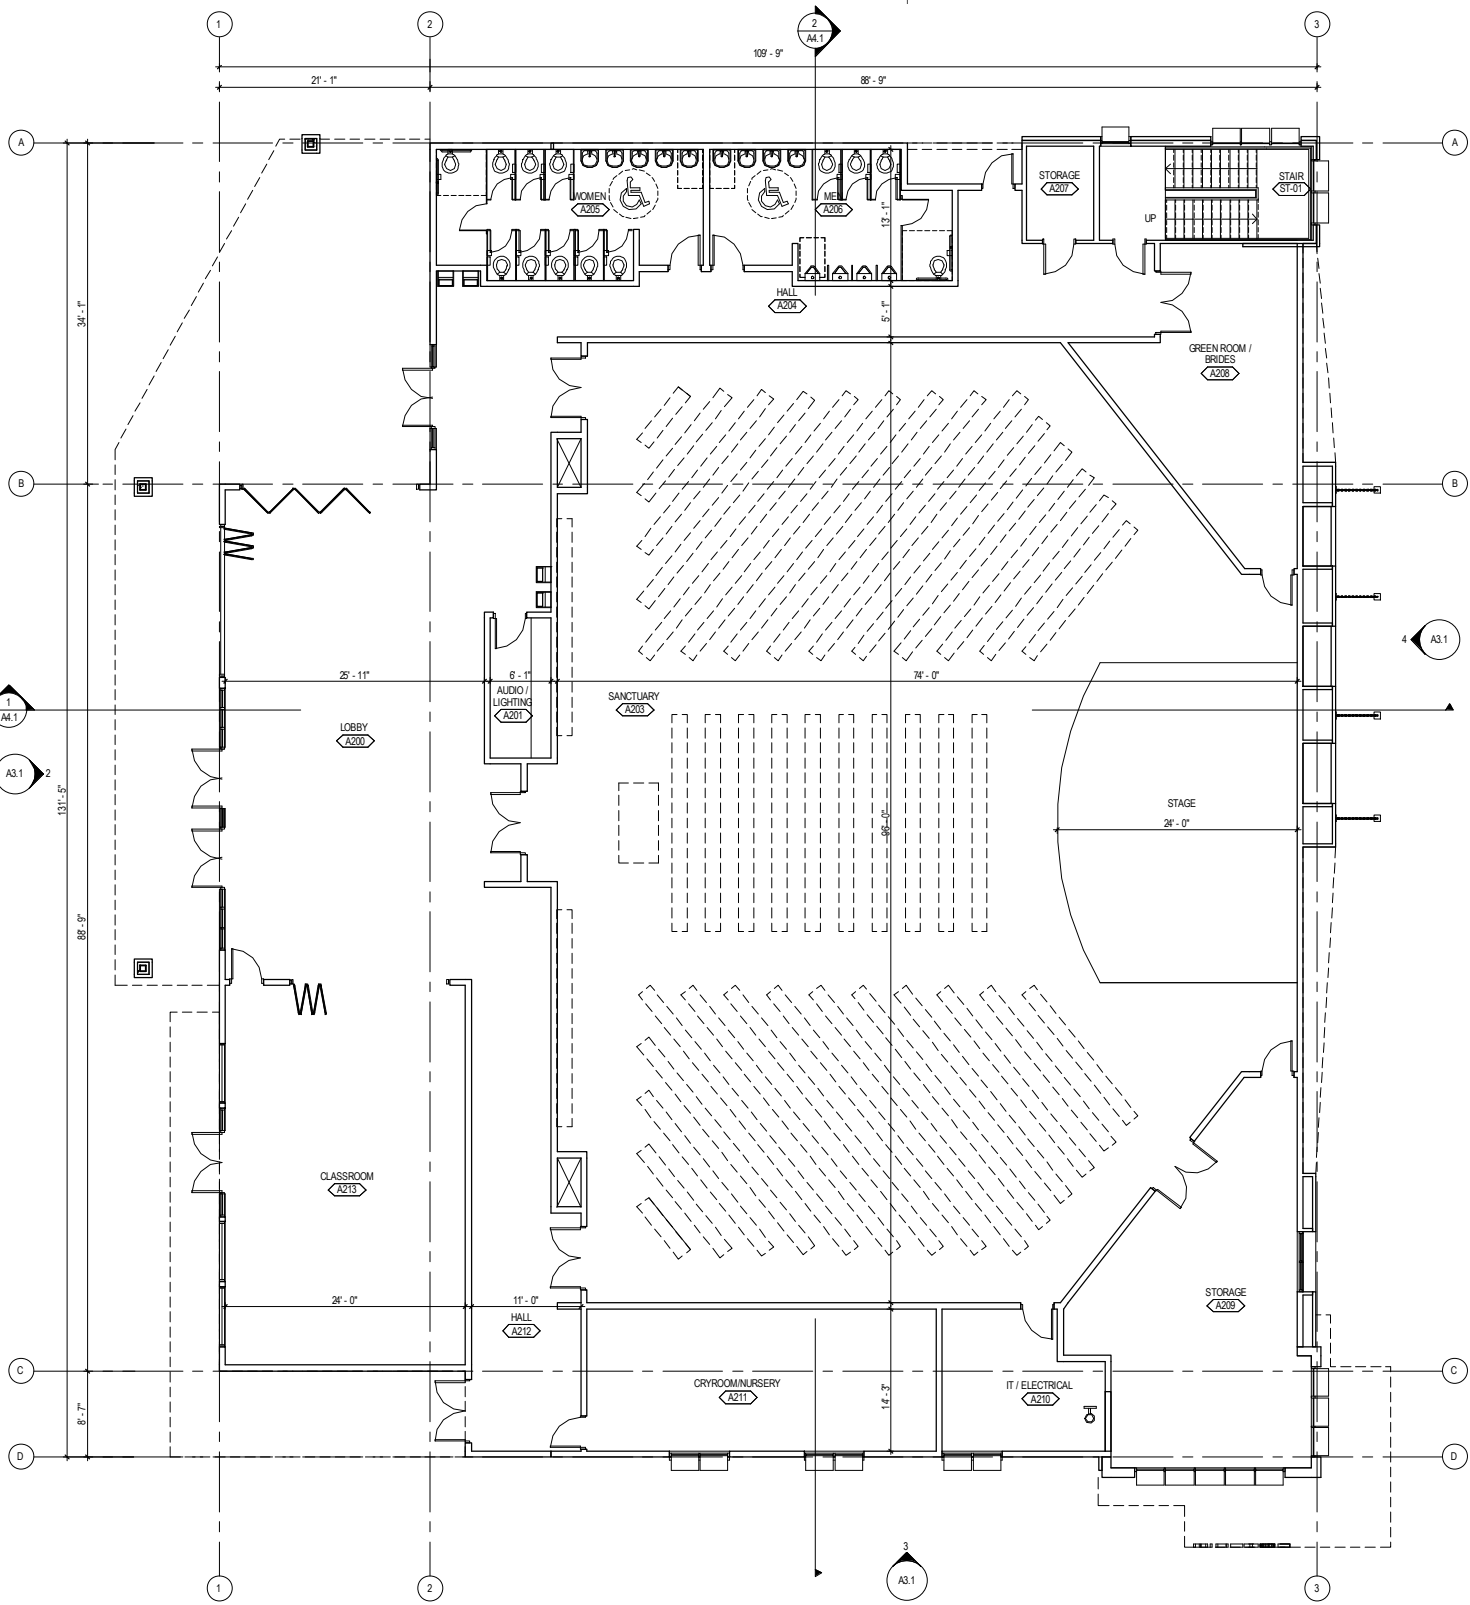


FLOOR PLAN - SECOND FLOOR
SCALE: 1/8" = 1'-0"

CONDITIONAL
USE PERMIT
MODIFICATION
STACEY HALL
C-31704
04-24-2018
REVISIONS:

**FLOOR PLANS
VINTAGE GRACE**
931 LASSEN LN., EL DORADO HILLS, CA 95762

A1.1

C:\Users\green\Documents\VG_Final Model_green\pae.rvt
4/24/2018 6:44:00 PM

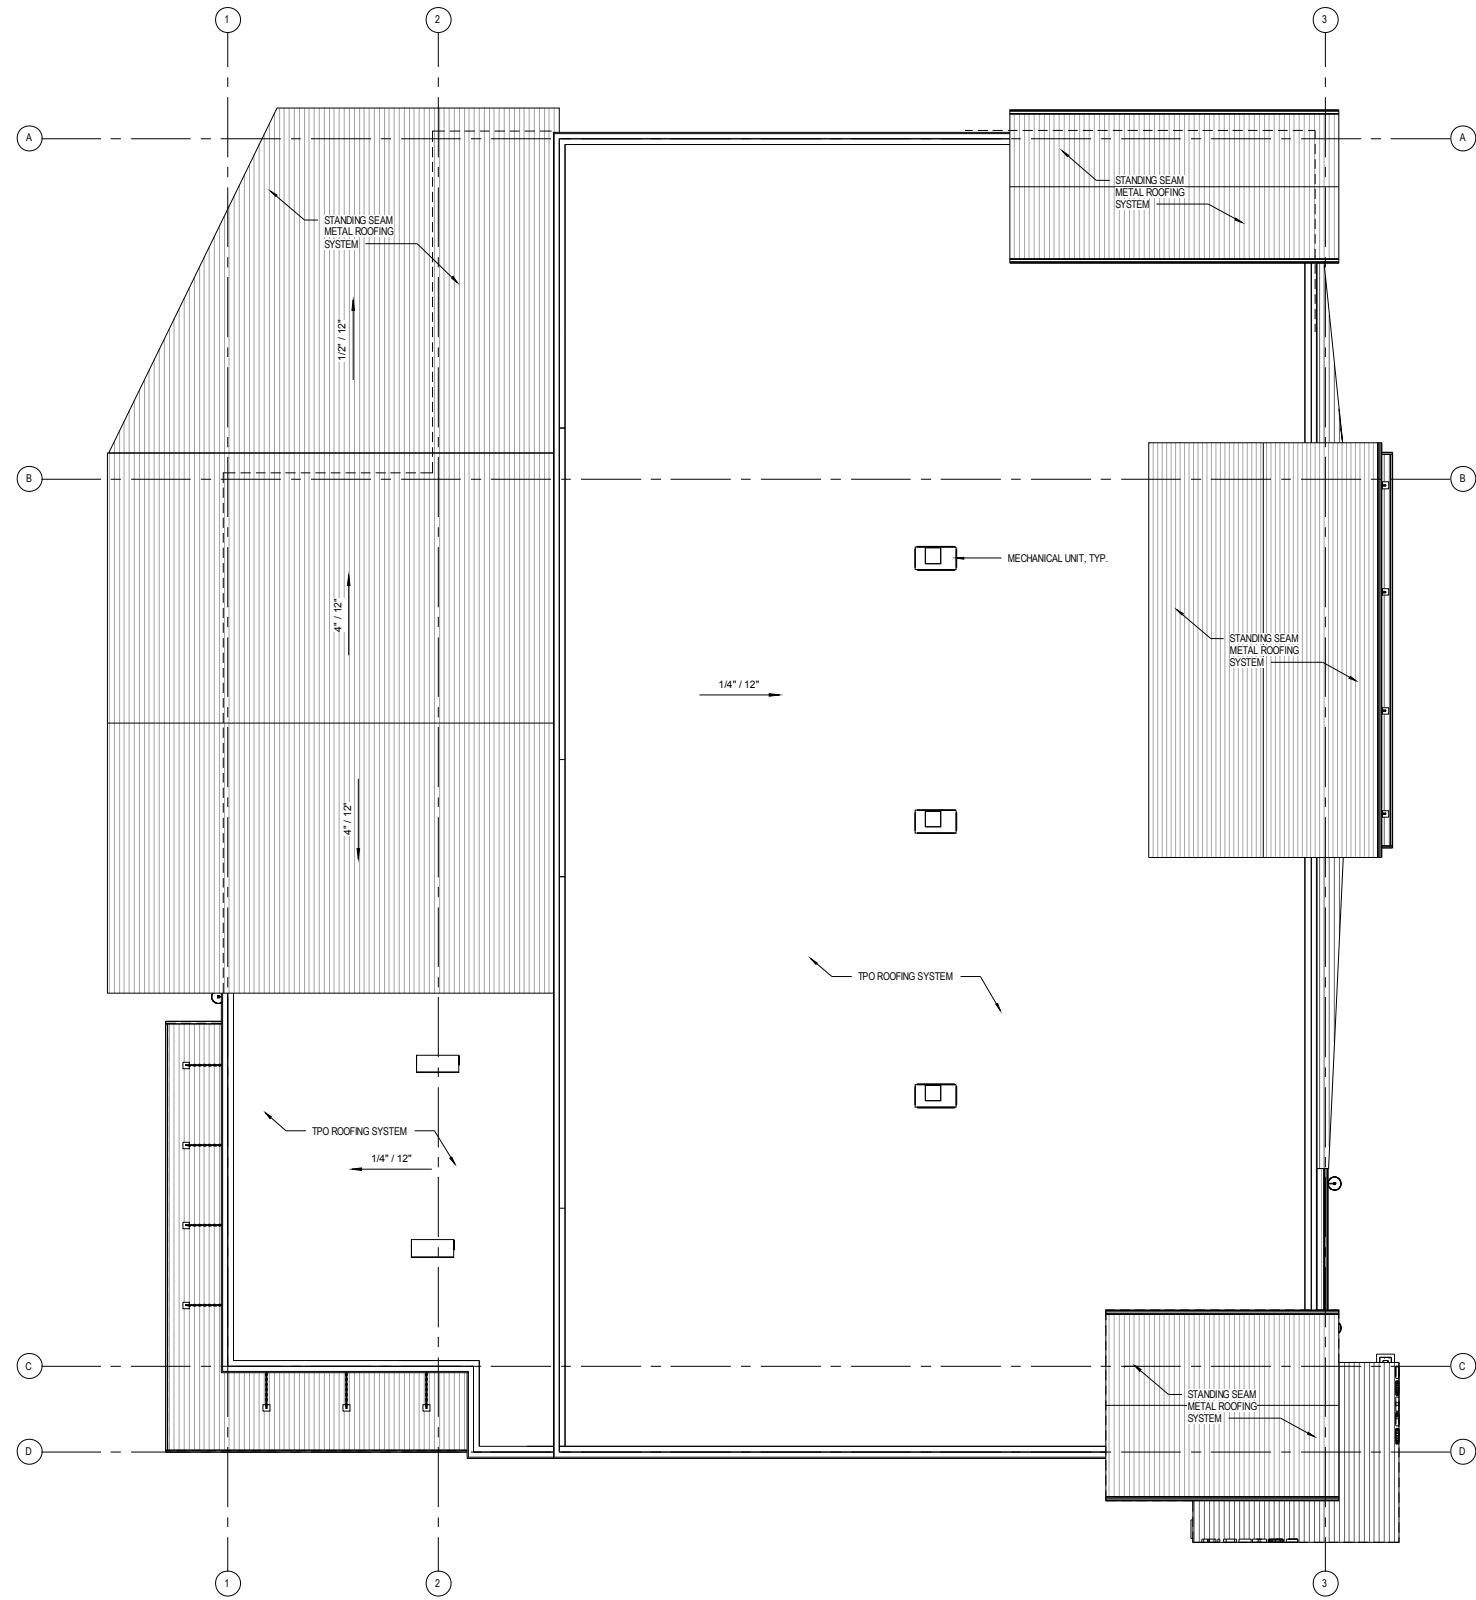

 NORTH
ROOF PLAN
SCALE: 1/8" = 1'-0"

CONDITIONAL
USE PERMIT
MODIFICATION


STACEY HALL
C-31704
04-24-2018
REVISIONS:

ROOF PLAN
VINTAGE GRACE
931 LASSEN LN., EL DORADO HILLS, CA 95762

A2.1


CONDITIONAL
USE PERMIT
MODIFICATION

STACEY HALL
C-31704
04-24-2018
REVISIONS:

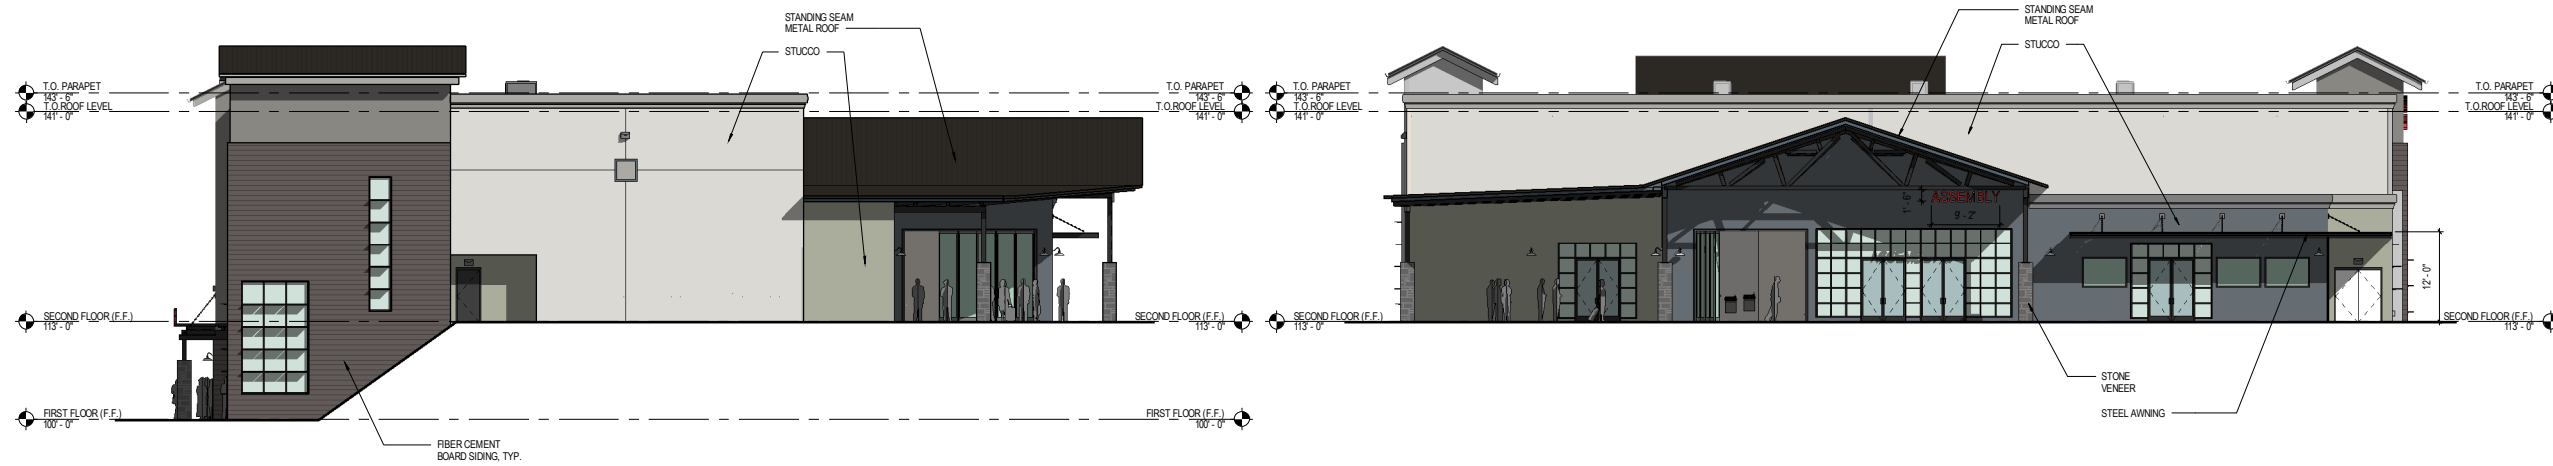

1 NORTH ELEVATION
A3.1 SCALE: 3/32" = 1'-0"

2 WEST ELEVATION
A3.1 SCALE: 3/32" = 1'-0"

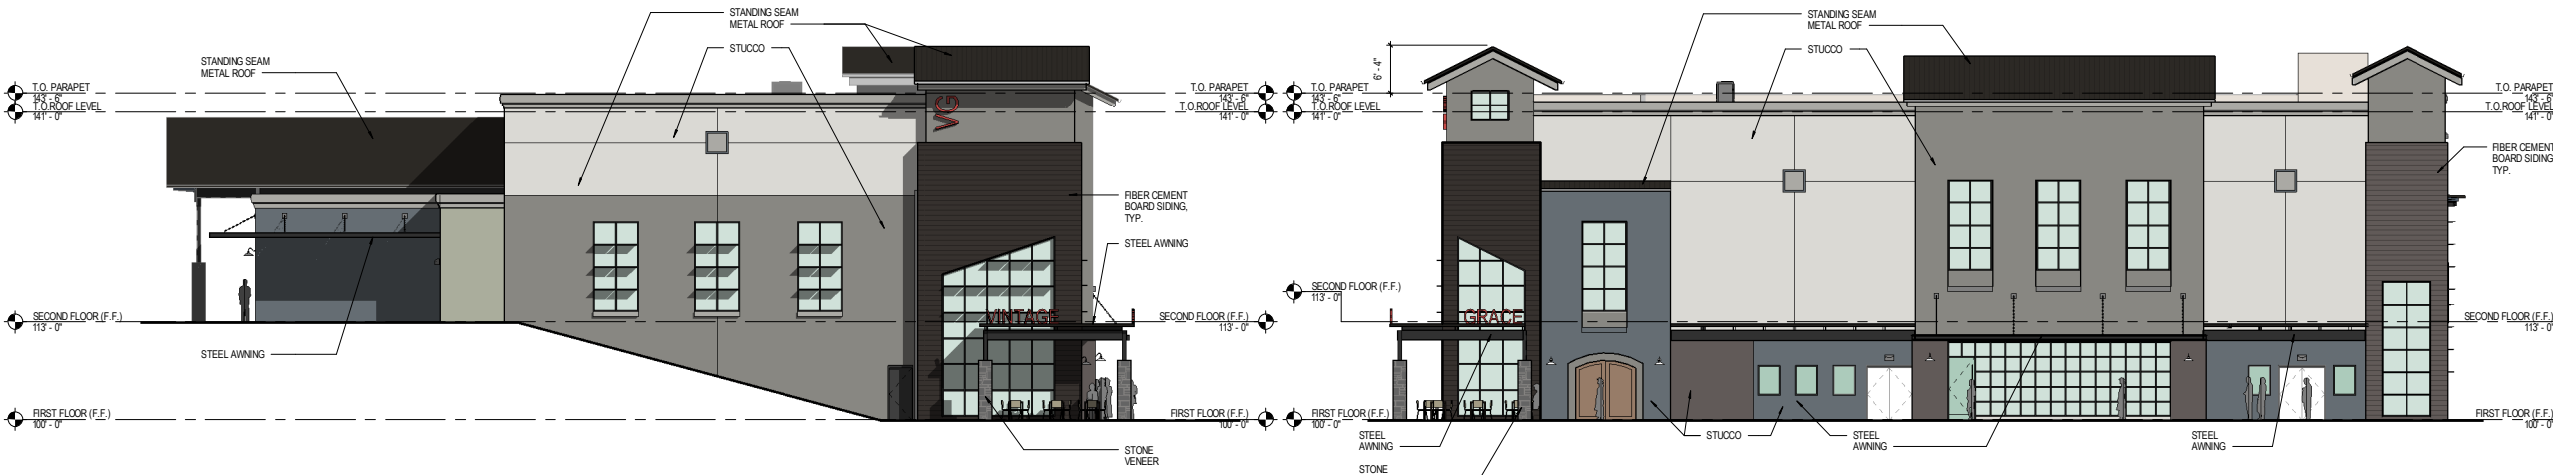


3 SOUTH ELEVATION
A3.1 SCALE: 3/32" = 1'-0"

4 EAST ELEVATION
A3.1 SCALE: 3/32" = 1'-0"


EXTERIOR ELEVATIONS
VINTAGE GRACE
931 LASSEN LN., EL DORADO HILLS, CA 95762

A3.1

C:\Users\green\Documents\VG_Final Model_green\pae.rvt
4/24/2018 6:44:05 PM

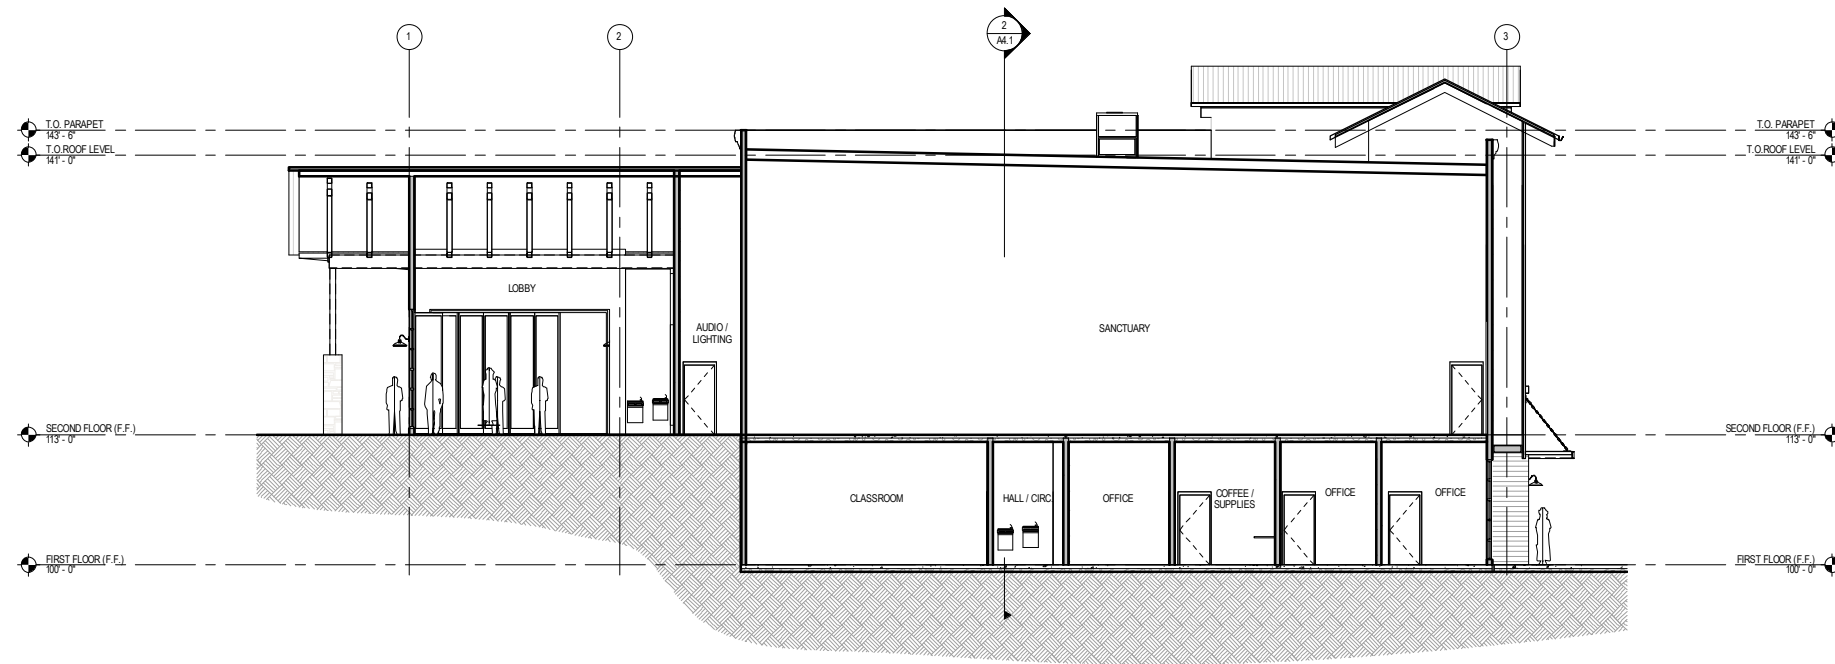

1 TRANSVERSE SECTION
A4.1 SCALE: 1/8" = 1'-0"

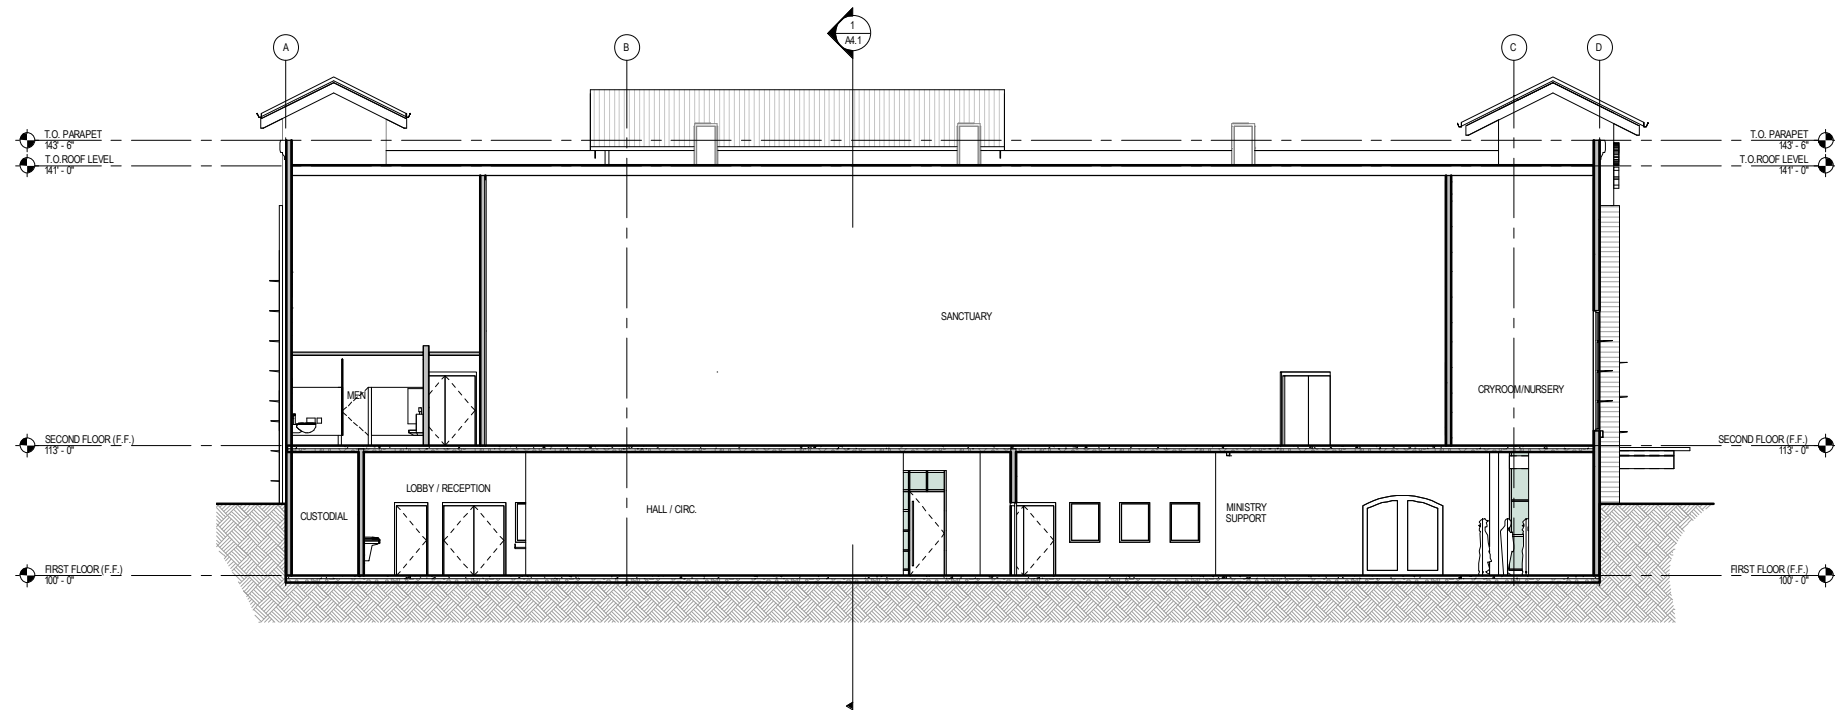

2 LONGITUDINAL SECTION
A4.1 SCALE: 1/8" = 1'-0"