



KM Architecture, Inc.
A Full Service Architectural Practice

PO BOX 646
SHINGLE SPRINGS, CA 95682
(530) 344-4073

COUNTRY CLUB APARTMENTS

COUNTRY CLUB LANE
CAMERON PARK, CA 95682


PLANNING SUBMISSION

APN:
082-430-005-000


SHEET TITLE
**FLOOR PLAN -
BUILDING TYPES A & B**

SHEET #
A-1

ALL DRAWINGS AND WRITTEN MATERIAL APPEARING HEREIN CONSTITUTE ORIGINAL AND UNPUBLISHED WORK OF KM ARCHITECTURE, INC. AND MAY NOT BE DUPLICATED WITHOUT WRITTEN CONSENT OF KM ARCHITECTURE, INC.

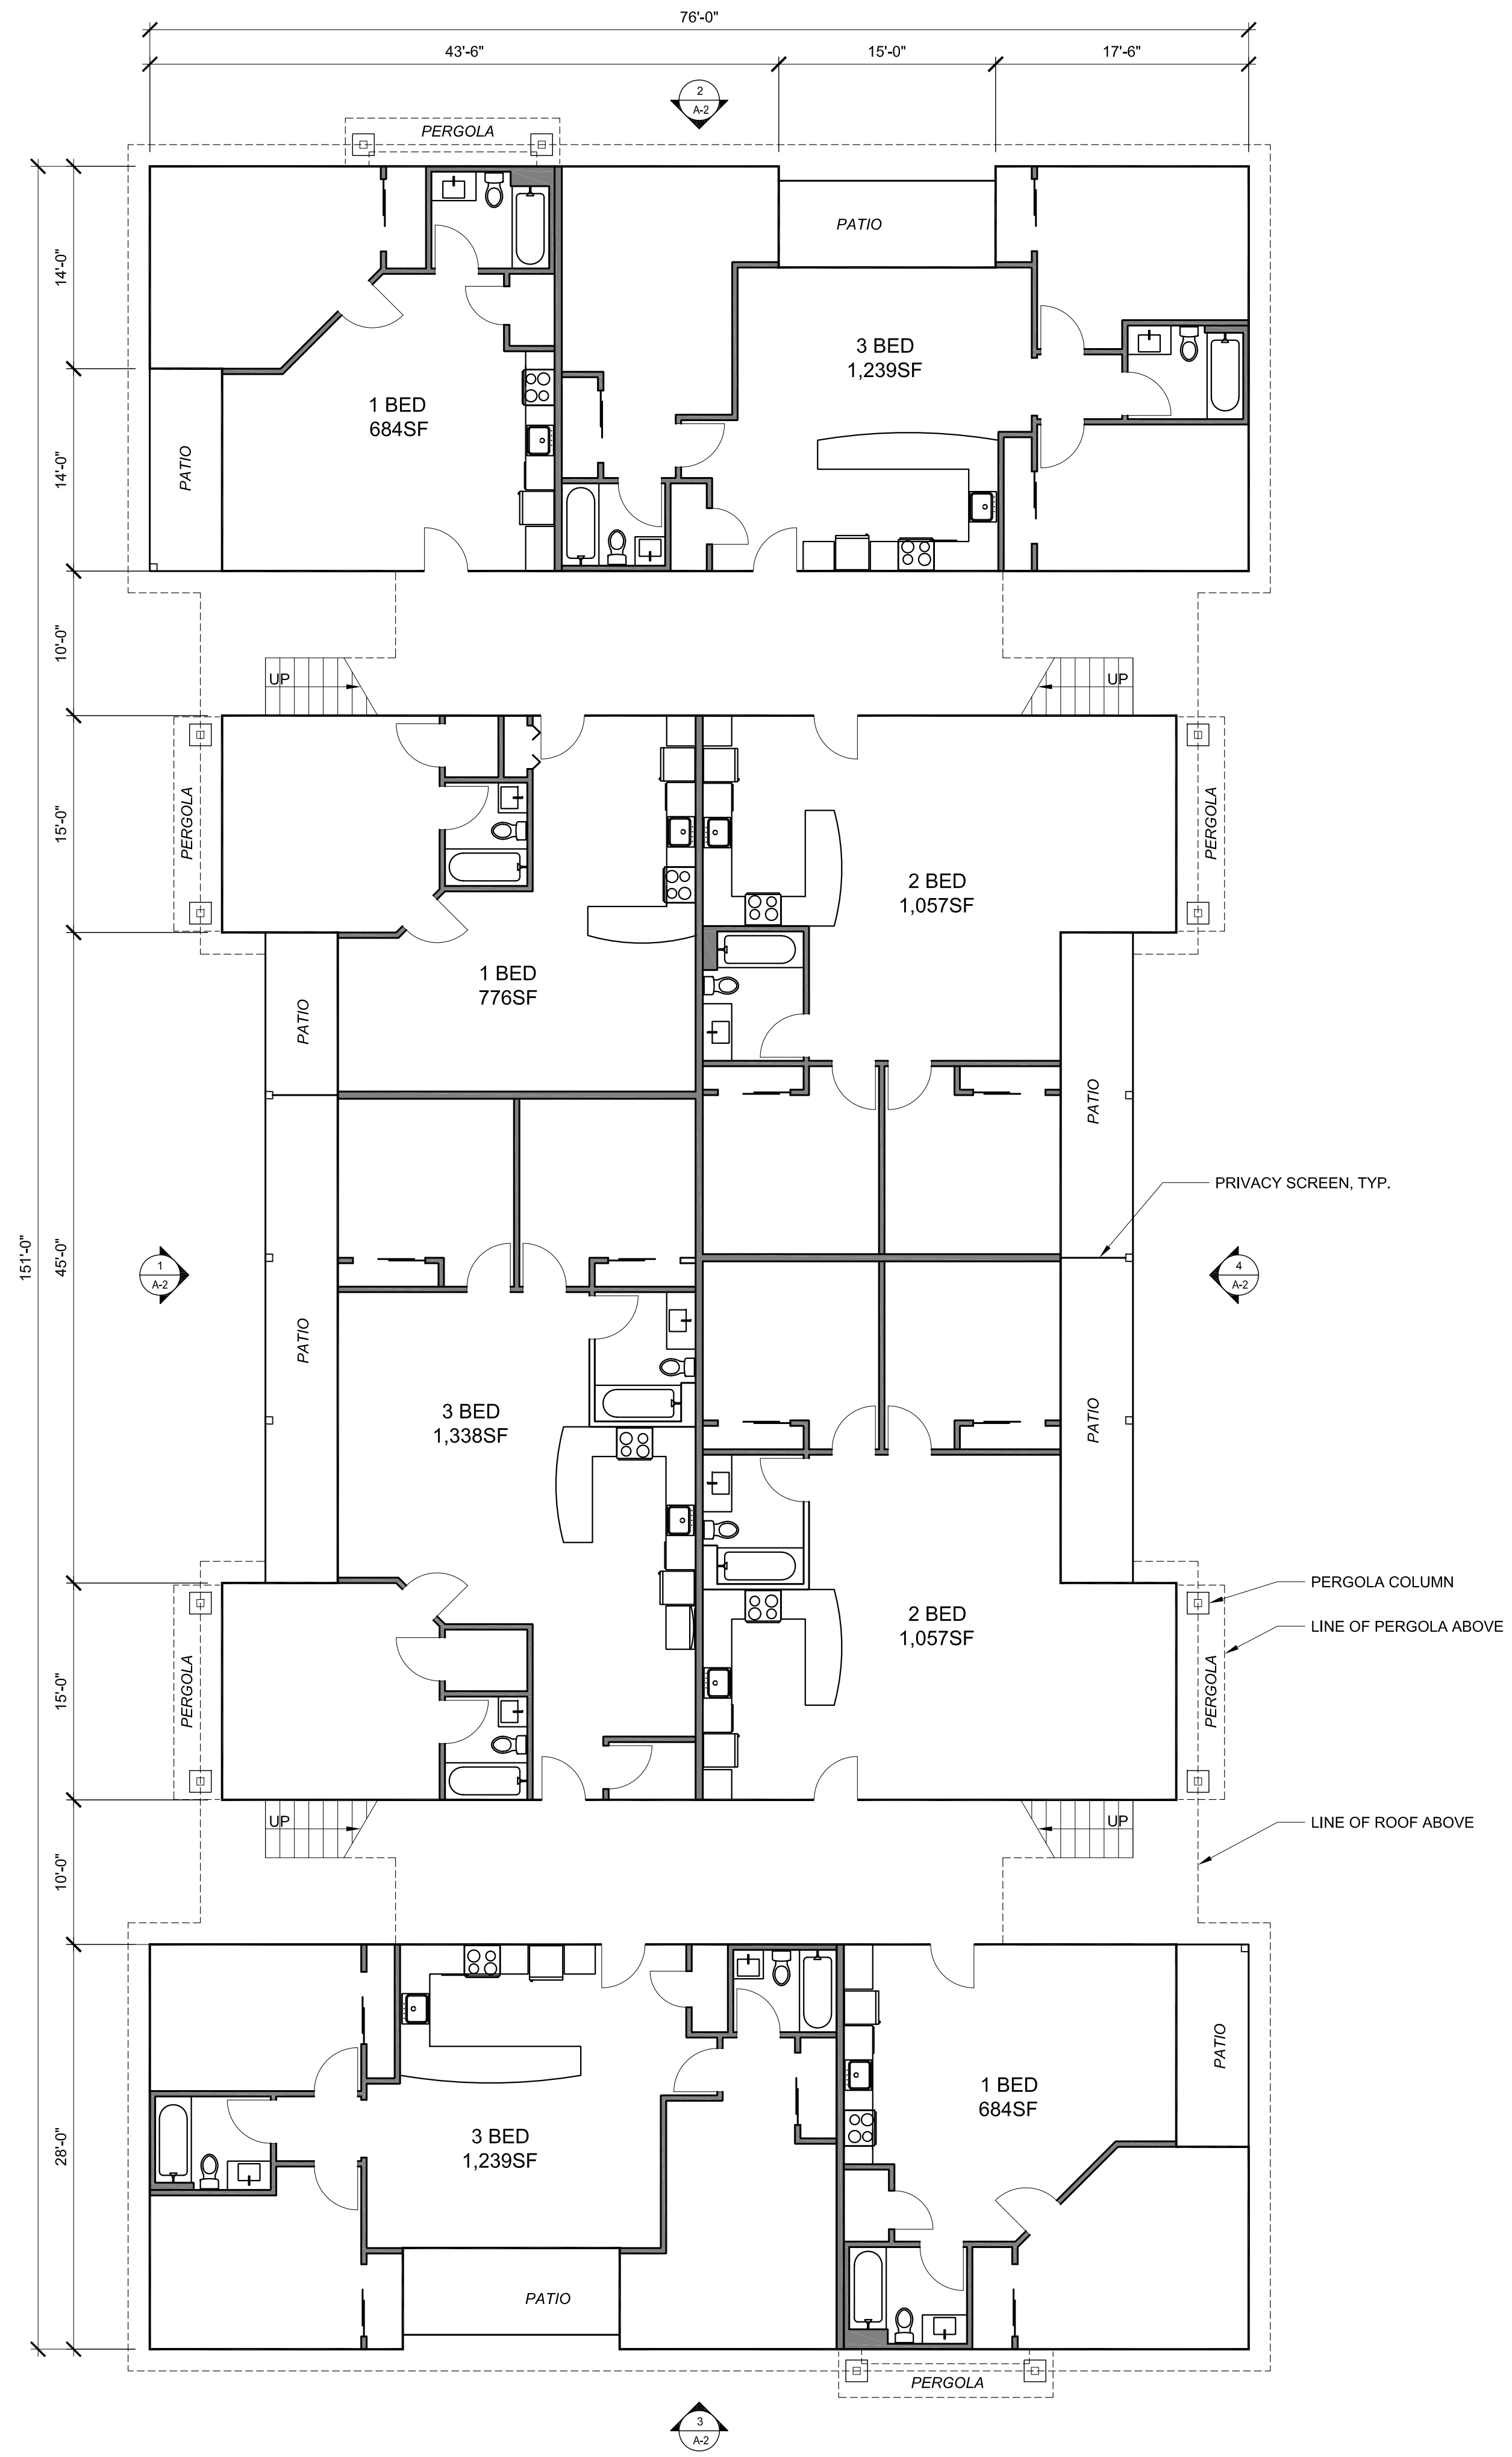

1 FIRST FLOOR PLAN - TYPE A
1/8" = 1'-0"

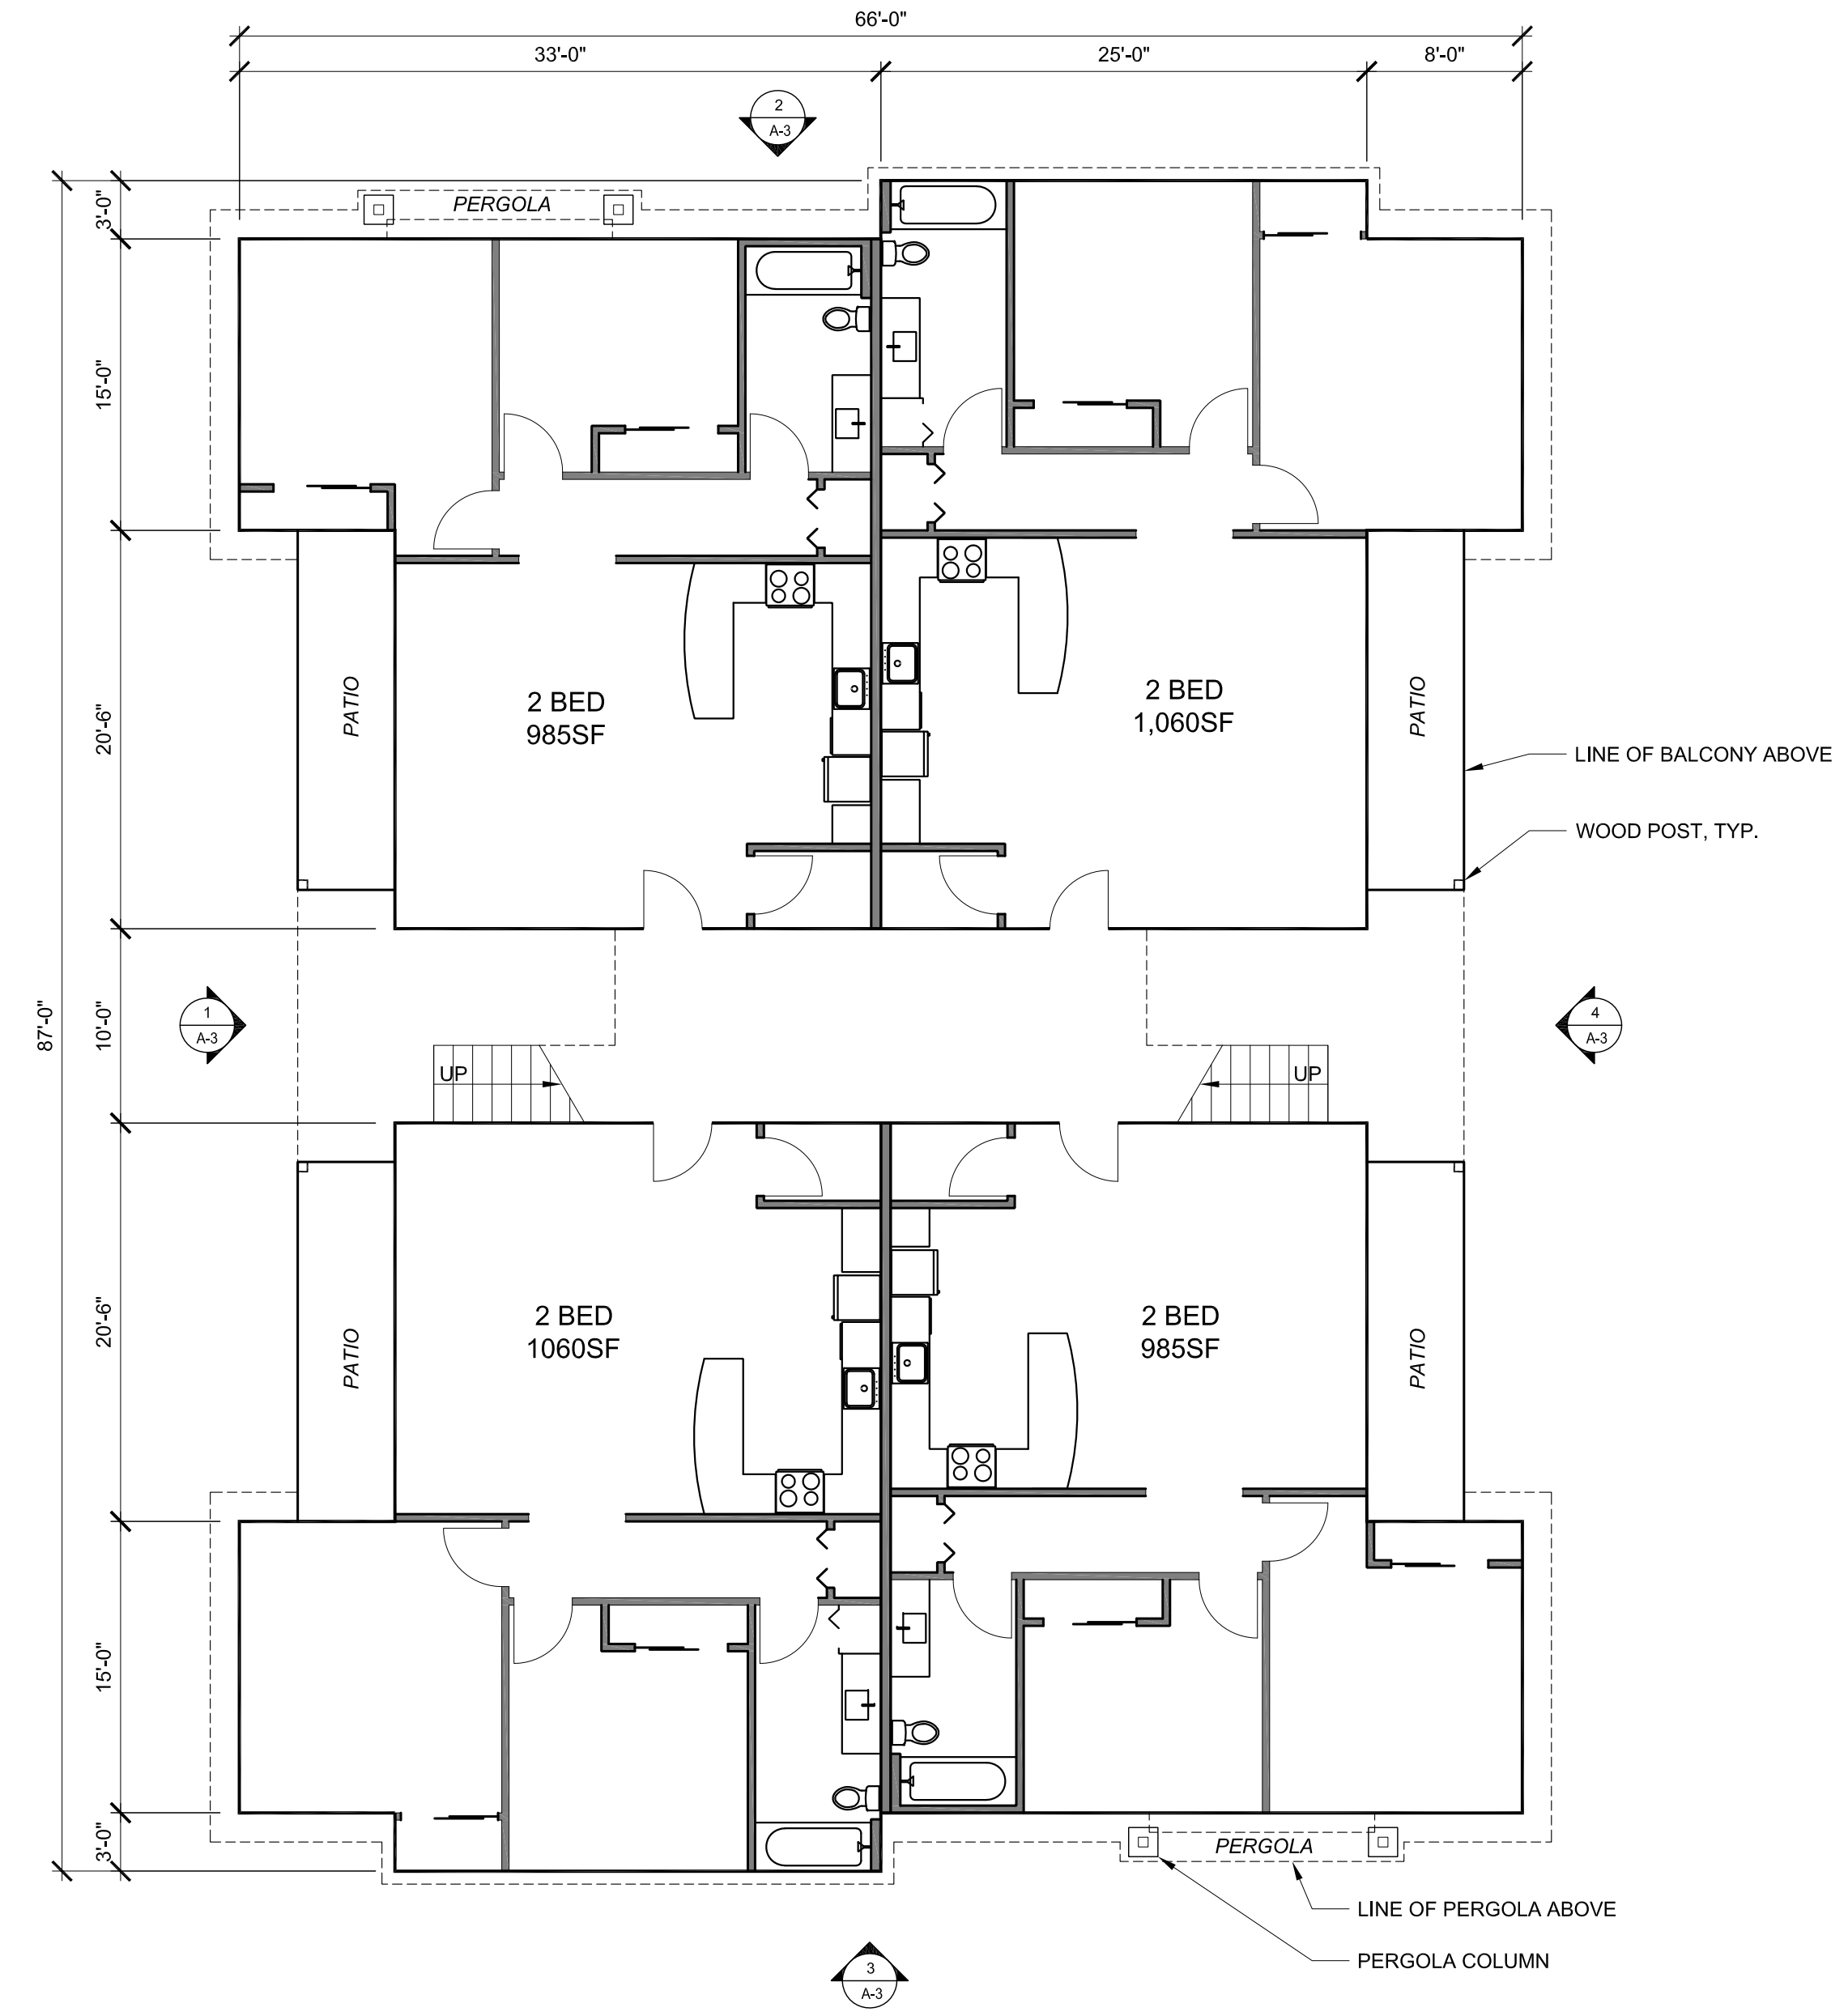

2 FIRST FLOOR PLAN - TYPE B
1/8" = 1'-0"



1 EXTERIOR ELEVATION – TYPE A
1/8" = 1'-0"



2 EXTERIOR ELEVATION – TYPE A
1/8" = 1'-0"



3 EXTERIOR ELEVATION – TYPE A
1/8" = 1'-0"



4 EXTERIOR ELEVATION – TYPE A
1/8" = 1'-0"



KM Architecture, Inc.
A Full Service Architectural Practice
PO BOX 646
SHINGLE SPRINGS, CA 95682
(530) 344-4073

COUNTRY CLUB APARTMENTS

COUNTRY CLUB LANE
CAMERON PARK, CA 95682

PLANNING SUBMISSION

APN:
082-430-005-000

SHEET TITLE
BUILDING TYPE A - EXTERIOR ELEVATIONS

SHEET #
A-2

ALL DRAWINGS AND WRITTEN MATERIAL APPEARING HEREIN CONSTITUTE ORIGINAL AND UNPUBLISHED WORK OF KM ARCHITECTURE, INC. AND MAY NOT BE DUPLICATED WITHOUT WRITTEN CONSENT OF KM ARCHITECTURE, INC.



1 EXTERIOR ELEVATION - TYPE B
1/8" = 1'-0"




2 EXTERIOR ELEVATION - TYPE B
1/8" = 1'-0"



3 EXTERIOR ELEVATION - TYPE B
1/8" = 1'-0"



4 EXTERIOR ELEVATION - TYPE B
1/8" = 1'-0"

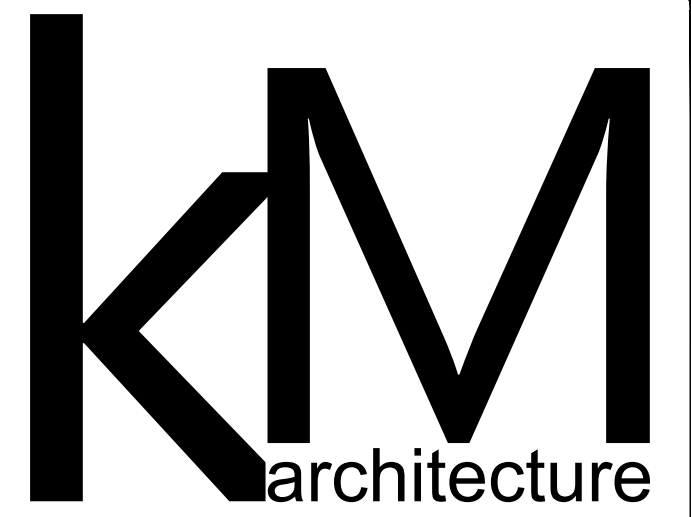

KM Architecture, Inc.
A Full Service Architectural Practice
PO BOX 646
SHINGLE SPRINGS, CA 95682
(530) 344-4073

COUNTRY CLUB APARTMENTS

COUNTRY CLUB LANE
CAMERON PARK, CA 95682

PLANNING SUBMISSION

APN:
082-430-005-000

SHEET TITLE
BUILDING TYPE B - EXTERIOR ELEVATIONS

SHEET #
A-3

ALL DRAWINGS AND WRITTEN MATERIAL APPEARING HEREIN CONSTITUTE ORIGINAL AND UNPUBLISHED WORK OF KM ARCHITECTURE, INC. AND MAY NOT BE DUPLICATED WITHOUT WRITTEN CONSENT OF KM ARCHITECTURE, INC.



1 EXTERIOR ELEVATION - TYPE A
1/8" = 1'-0"







2 EXTERIOR ELEVATION - TYPE A
1/8" = 1'-0"



3 EXTERIOR ELEVATION - TYPE A
1/8" = 1'-0"

 

4 EXTERIOR ELEVATION - TYPE A
1/8" = 1'-0"

 	Wood Elements Color: SHERWIN-WILLIAMS - Van Dyke Brown
	EIFS/ Stucco - Color 3 Color: SHERWIN-WILLIAMS - Virtual Taupe
	EIFS/ Stucco - Color 2 Color: SHERWIN-WILLIAMS - Balanced Beige
	EIFS/ Stucco - Color 1 Color: SHERWIN-WILLIAMS - Accessible Beige
	Stone Veneer Eldorado Stone, Mountain Ledge, Sierra



KM Architecture, Inc.
A Full Service Architectural Practice
PO BOX 646
SHINGLE SPRINGS, CA 95682
(530) 344-4073

COUNTRY CLUB APARTMENTS

COUNTRY CLUB LANE
CAMERON PARK, CA 95682

PLANNING SUBMISSION

APN:
082-430-005-000

SHEET TITLE
**BUILDING TYPE A -
COLOR EXTERIOR
ELEVATIONS**

SHEET #

A-4

ALL DRAWINGS AND WRITTEN MATERIAL APPEARING HEREIN CONSTITUTE ORIGINAL AND UNPUBLISHED WORK OF KM ARCHITECTURE, INC. AND MAY NOT BE DUPLICATED WITHOUT WRITTEN CONSENT OF KM ARCHITECTURE, INC.



1 EXTERIOR ELEVATION - TYPE B
1/8" = 1'-0"








2 EXTERIOR ELEVATION - TYPE B
1/8" = 1'-0"



3 EXTERIOR ELEVATION - TYPE B
1/8" = 1'-0"

  

4 EXTERIOR ELEVATION - TYPE B
1/8" = 1'-0"

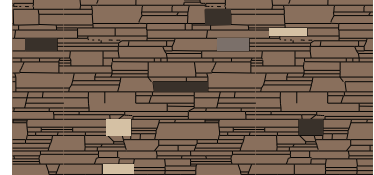-  Wood Elements
Color: SHERWIN-WILLIAMS - Van Dyke Brown
-  EIFS/ Stucco - Color 3
Color: SHERWIN-WILLIAMS - Virtual Taupe
-  EIFS/ Stucco - Color 2
Color: SHERWIN-WILLIAMS - Balanced Beige
-  EIFS/ Stucco - Color 1
Color: SHERWIN-WILLIAMS - Accessible Beige
-  Stone Veneer
Eldorado Stone, Mountain Ledge, Sierra

ALL DRAWINGS AND WRITTEN MATERIAL APPEARING HEREIN CONSTITUTE ORIGINAL AND UNPUBLISHED WORK OF KM ARCHITECTURE, INC. AND MAY NOT BE DUPLICATED WITHOUT WRITTEN CONSENT OF KM ARCHITECTURE, INC.



KM Architecture, Inc.
A Full Service Architectural Practice
PO BOX 646
SHINGLE SPRINGS, CA 95682
(530) 344-4073

COUNTRY CLUB APARTMENTS

COUNTRY CLUB LANE
CAMERON PARK, CA 95682

PLANNING SUBMISSION

SHEET TITLE
**BUILDING TYPE B -
COLOR EXTERIOR
ELEVATIONS**

SHEET #
A-5