


LEGEND

- BARBWIRE FENCE — x —
- WIRE FENCE — □ —
- CHICKEN COOP — ○ —
- MONUMENT — ▲



SCALE: 1" = 40'


NOTE: THIS TOPOGRAPHIC MAP IS INTENDED TO PROVIDE THE LAYOUT OF EXISTING FEATURES AS FOUND ON SITE DURING THE COURSE OF MY SURVEY. THIS MAP DOES NOT DETERMINE OWNERSHIP RIGHTS. A RECORD OF SURVEY WILL BE FILED WITH EL DORADO COUNTY ON THE BOUNDARY OF THE SUBJECT PLOT OF LAND.

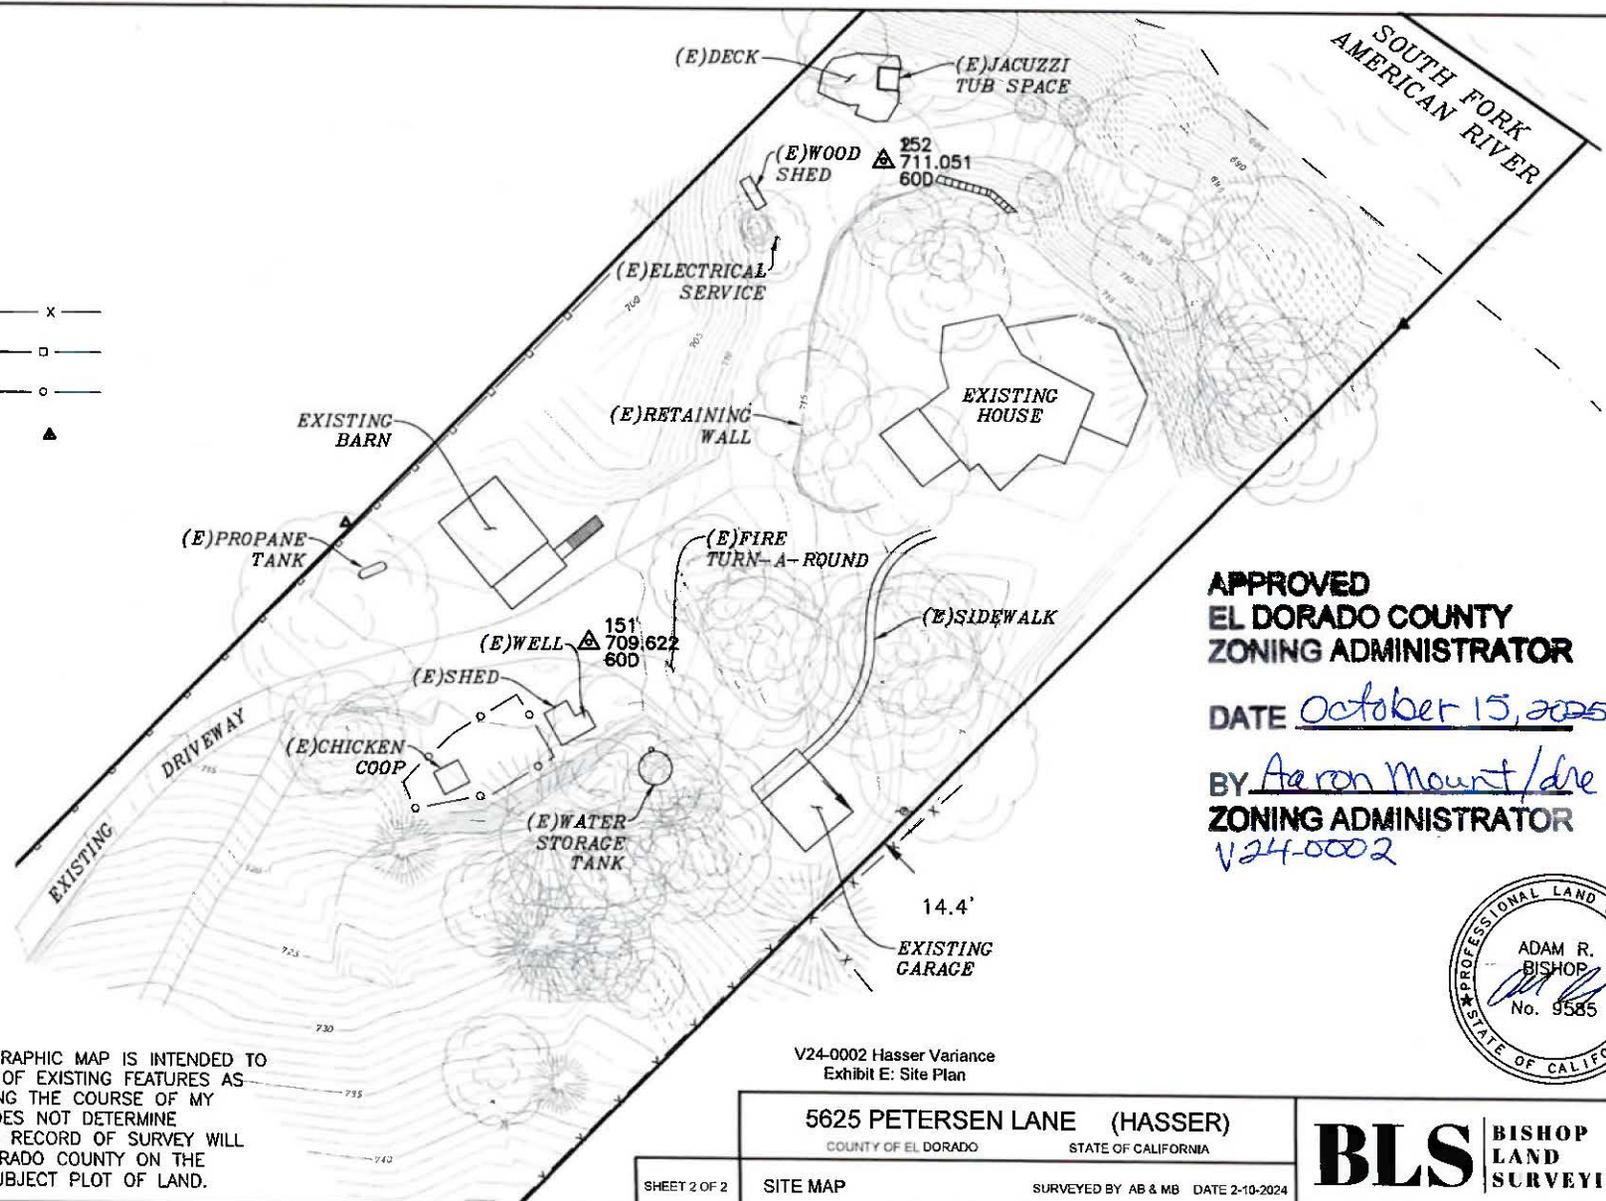

APPROVED
EL DORADO COUNTY
ZONING ADMINISTRATOR

DATE October 15, 2025

BY Aaron Mount/dre
ZONING ADMINISTRATOR
V24-0002

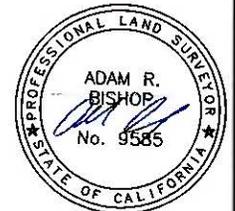

V24-0002 Hasser Variance
 Exhibit E: Site Plan

5625 PETERSEN LANE (HASSER)
 COUNTY OF EL DORADO STATE OF CALIFORNIA

BLS | **BISHOP**
LAND
SURVEYING

SHEET 2 OF 2

SITE MAP

SURVEYED BY AB & MB DATE 2-10-2024