


PD23-0001 EDH HOBBY CONDOS EXHIBIT J (REVISED)- EXTERIOR ELEVATIONS

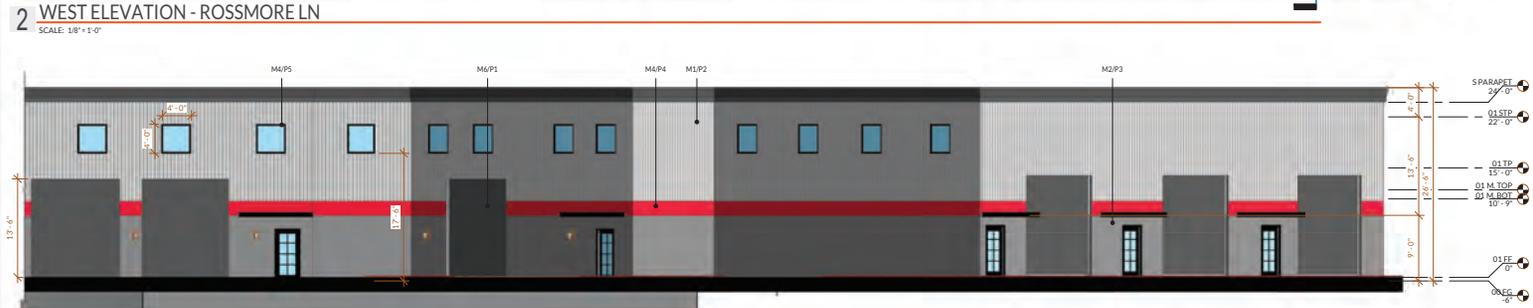

COLORS AND MATERIALS

- M1 CORRUGATED METAL
- M2 STUCCO
- M3 CMU
- M4 FOAM TRIM
- M5 METAL ROOFING
DISCOUNT METAL PANELS
AUTUMN RED OR EQUIVALENT
- M6 CORRUGATED METAL- ROLL UP DOOR
- P1 SHERWIN WILLIAMS COLOR:
IRON ORE
- P2 SHERWIN WILLIAMS COLOR:
OLYMPUS WHITE
- P3 SHERWIN WILLIAMS COLOR:
MARCH WIND
- P4 CUSTOM HOBBY RED COLOR
- P5 SHERWIN WILLIAMS COLOR:
BLACK MAGIC

SCALE



info@domumdesign.com 888-352-ARCI
6532 Lonetree Blvd, Suite 102, Rocklin, CA 95765

ELDORADO HILLS
CA 95762
APN: 121-280-021

SUNDANCE - EDH NEW LUXURY STORAGE

Proj. No: 2020.762

Copyright Domum: All drawings and written material appearing herein constitute original and unpublished original work of the architect and may not be duplicated, used or disclosed without prior written consent of the architect.

EXTERIOR ELEVATIONS

A4

**SUNDANCE - EDH
NEW LUXURY STORAGE**

Proj. No: 2020.762
Drawn By: CKI
Reviewed: CKI

Copyright Domum: All drawings and written material appearing herein constitute original and unpublished original work of the architect and may not be duplicated, used or disclosed without prior written consent of the architect.

EXTERIOR ELEVATIONS

COLORS AND MATERIALS

- M1  CORRUGATED METAL
- M2  STUCCO
- M3  CMU
- M4  FOAM TRIM
- M5  METAL ROOFING
DISCOUNT METAL PANELS
AUTUMN RED OR EQUIVALENT
- M6  CORRUGATED METAL- ROLL UP DOOR
- P1  SHERWIN WILLIAMS COLOR:
IRON ORE
- P2  SHERWIN WILLIAMS COLOR:
OLYMPUS WHITE
- P3  SHERWIN WILLIAMS COLOR:
MARCH WIND
- P4  CUSTOM HOBBY RED COLOR
- P5  SHERWIN WILLIAMS COLOR:
BLACK MAGIC


SCALE




1 SOUTH ELEVATION - WHITEROCK RD.
SCALE: 1/8"=1'-0"



2 EAST ELEVATION - WHITE ROCK RD. CONT.
SCALE: 1/8"=1'-0"

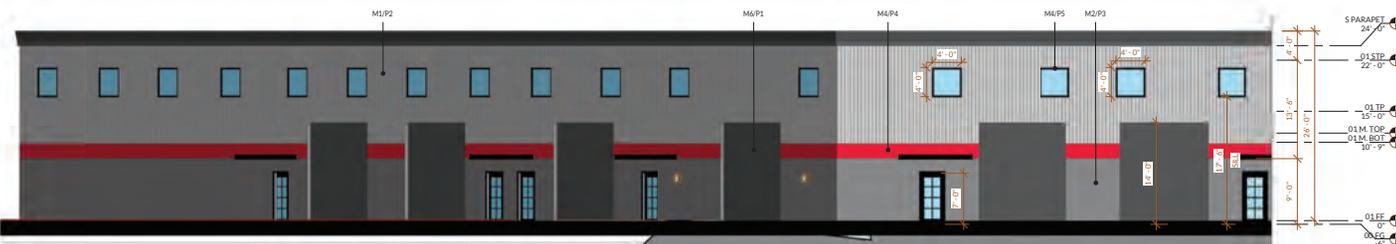

3 EAST ELEVATION - WHITE ROCK RD. CONT.
SCALE: 1/8"=1'-0"

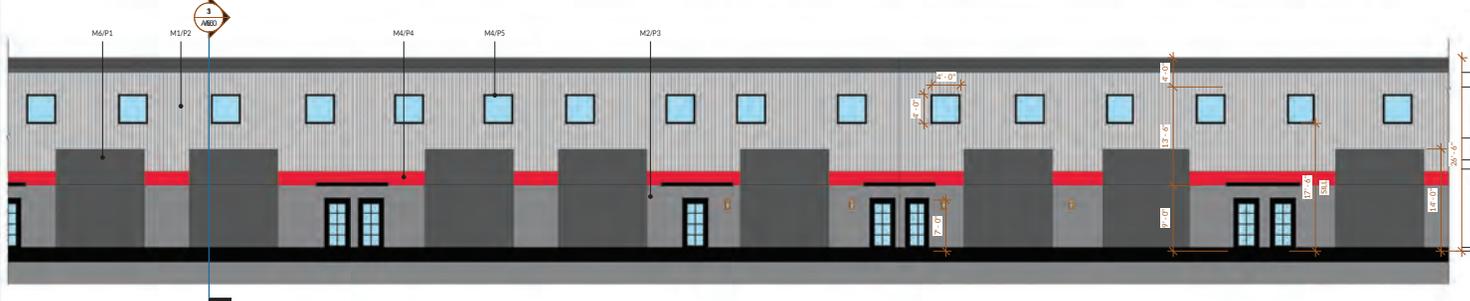

4 EAST ELEVATION - WHITE ROCK RD. CONT.
SCALE: 1/8"=1'-0"



D:\DOMUM\2025\2025-03-12_SDC_EDH Storage_CD.rvt