


A PORTION OF SECTION 28, T.10N, R.9E. M.D.M.

EL DORADO COUNTY, CA

April 2014 - Revised December 2014



Abbreviations		
BAU: BUILDING UTILITY LINE	CP	JOINT POLE
BIN: BAY IN TERMINAL	CP	JOINT
BO: BOTTOM OF WALL AT JOINT	CP	POSSIBLE TANK
BO: CHUNG BURNING & LIGNITE	CP	PROPOSED
C: CEMENTATION	PMG	FINISHED ROAD
CR: LAMB RETURN	PL	PROPERTY LINE
C: CURB OF ROAD	PL	POWER POLE
D, E: DRAINAGE EQUIPMENT	P, E	POSSIBLE EQUIPMENT
D: DRAIN	PM	POSSIBLE UTILITY EQUIPMENT
DU: DRAINAGE	PM	POSSIBLE DRAINAGE FOR FINAL PM
E: EXISTING	ATN	RIGHT OF WAY
E, L, E: EXISTING COUNTY	AT	RIGHT
E: EXISTING	SS	SHOULDER
EP: END OF PAVEMENT	SS	SEWER MANHOLE
EC: FACE OF CURB	SS	SLUMP EXCAVATION
FF: FINISHED ROAD	TRM	TOP BACK OF CURB
FG: FINISHED GRADE	TS	TOP OF CURB ELEV.
FG: FINISHED GRADE	TS	TOP OF HWY
F: FINISHING	US	UNDESIGNED PAVING/ROAD
F: FINISHING	US	UTILITY SERVICES
GA: GROUND	W	WALL HEIGHT
GA: GROUND SURFACE	W	WATER LINE
GA: GROUND SURFACE	W	WATER SERVICES

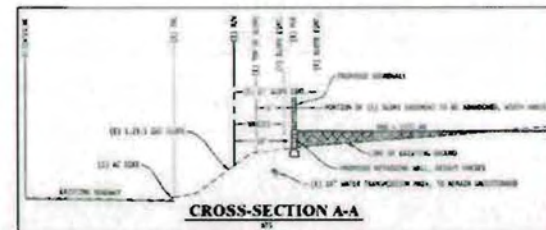

APPROVED
EL DORADO COUNTY
PLANNING COMMISSION

DATE July 23, 2015

BY Roger Trout/cmt
EXECUTIVE SECRETARY




0 20 60

SCALE IN FEET
SCALE: 1" = 20'

CHIEF, ADMINISTRATOR _____ APPROVAL/RECALL DATE _____ BOARD OF SUPERVISORS _____ APPROVAL/RECALL DATE _____	FAMILIAR WITH GLEN VALLEY, PG. 9 PRELIMINARY GRADING & DRAINAGE PLAN PLS-133/PG14-0002	PG. 10 
--	---	---

EXHIBIT F

 

A PORTION OF SECTION 28, T.10N, R.9E. M.D.M.

EL DORADO COUNTY, CA

April 2014 - Revised December 2014

[illegible]

Legend
APPROVED
EL DORADO COUNTY
PLANNING COMMISSION

DATE July 23, 2015

BY Roger Trout/Int
EXECUTIVE SECRETARY

APPROVAL (CHECK) DATE: _____	_____
SIGNATURE OF SUPERVISOR: _____	_____
APPROVAL (CHECK) DATE: _____	_____


CAMERON GLEN
ESTATE, PG. 2

PRELIMINARY
UTILITY PLAN

PG# 4-1310/PG#4-0002

EXHIBIT G

OPEN SPACE EXHIBIT CAMERON GLEN ESTATES, PHASE 5 A PORTION OF SECTION 28, T.10N, R.9E. M.D.M. EL DORADO COUNTY, CA April 2014 - Revised December 2014

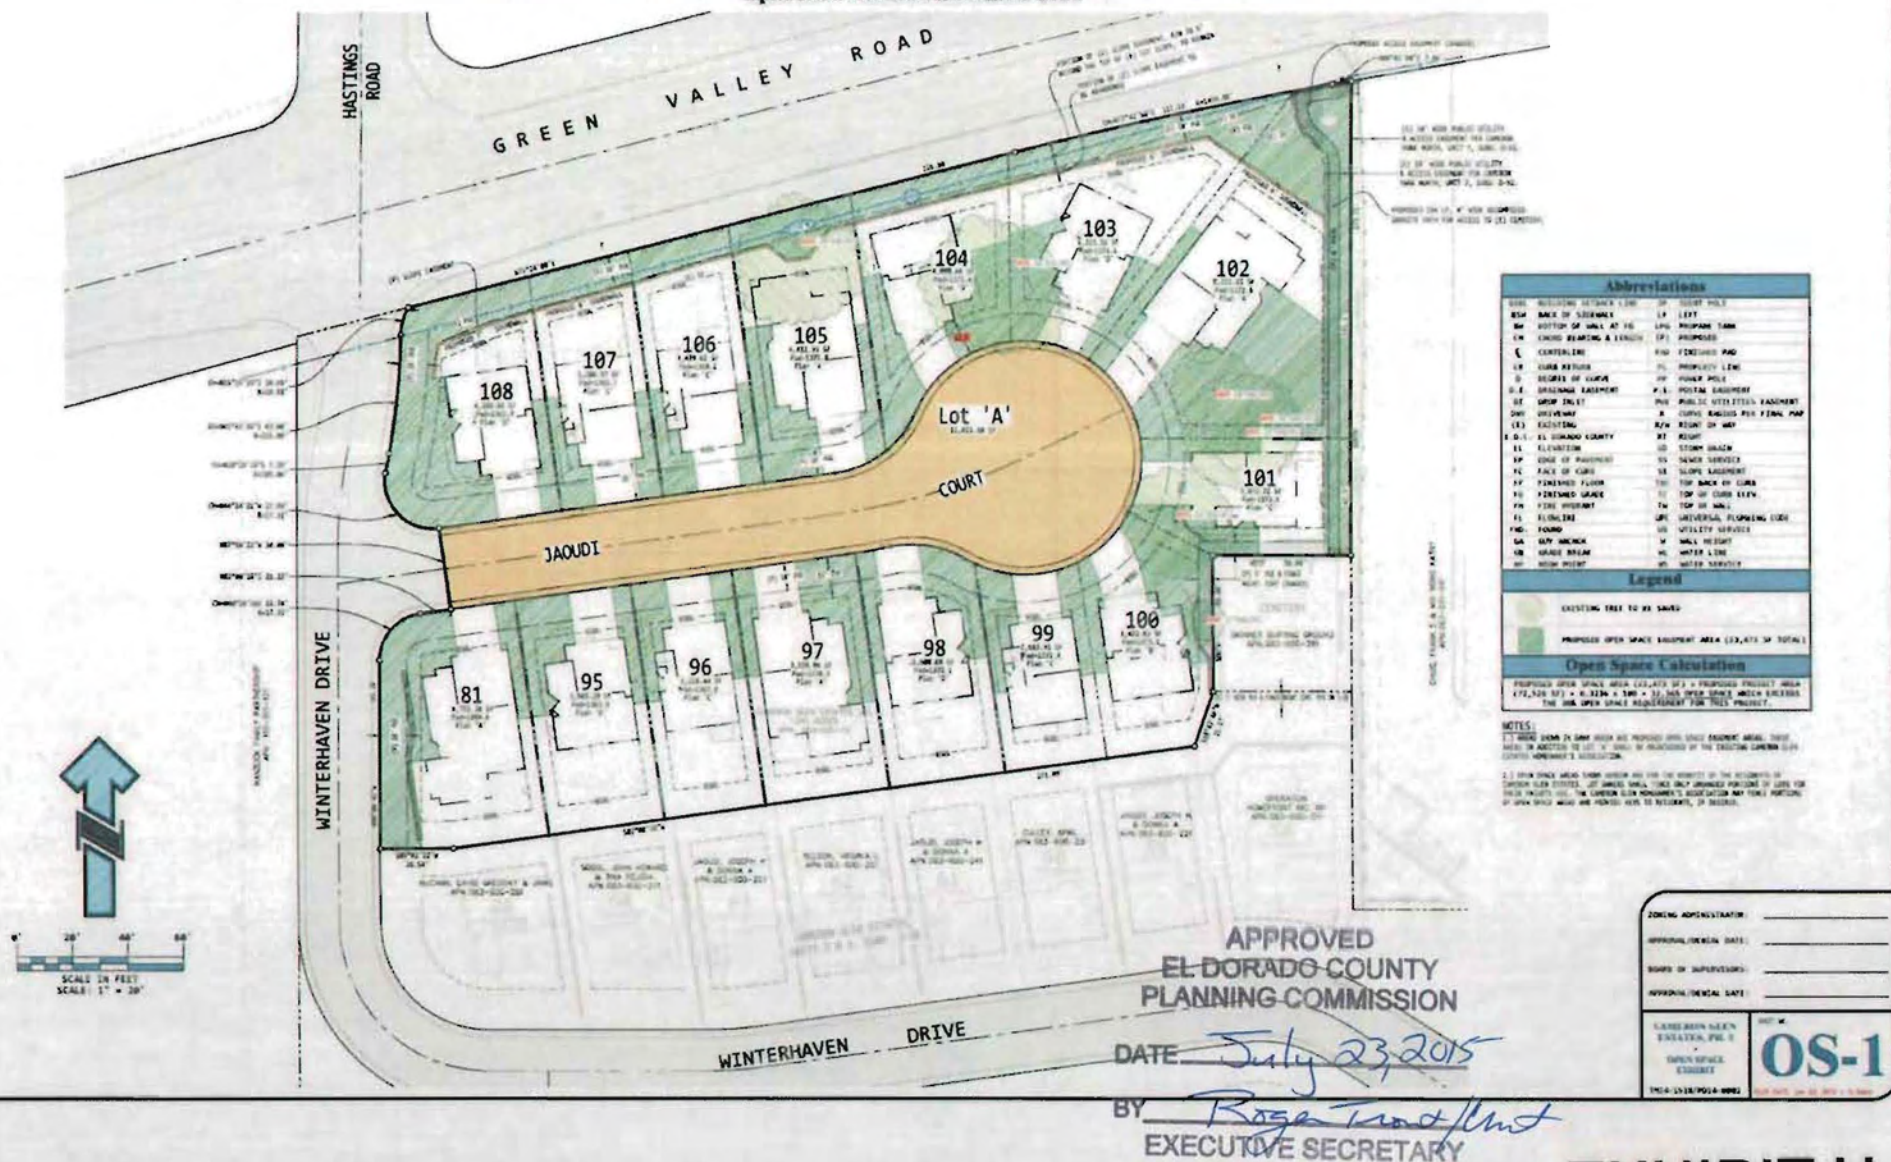

**APPROVED
EL DORADO COUNTY
PLANNING COMMISSION**

DATE July 23, 2015

BY Roger T. Smith
EXECUTIVE SECRETARY



OS-1

EXHIBIT H



LEBECK & YOUNG
ENGINEERING, INC.
3430 TOWN LANE, SUITE 201
CAMERON PARK, CA 95967
PH (916) 877-4086 FAX (916) 877-4088

CEMETERY PRESERVATION PLAN CAMERON GLEN ESTATES, PHASE 5 A PORTION OF SECTION 28, T.10N, R.9E, M.D.M. EL DORADO COUNTY, CA April 2014 - Revised December 2014

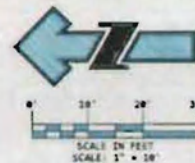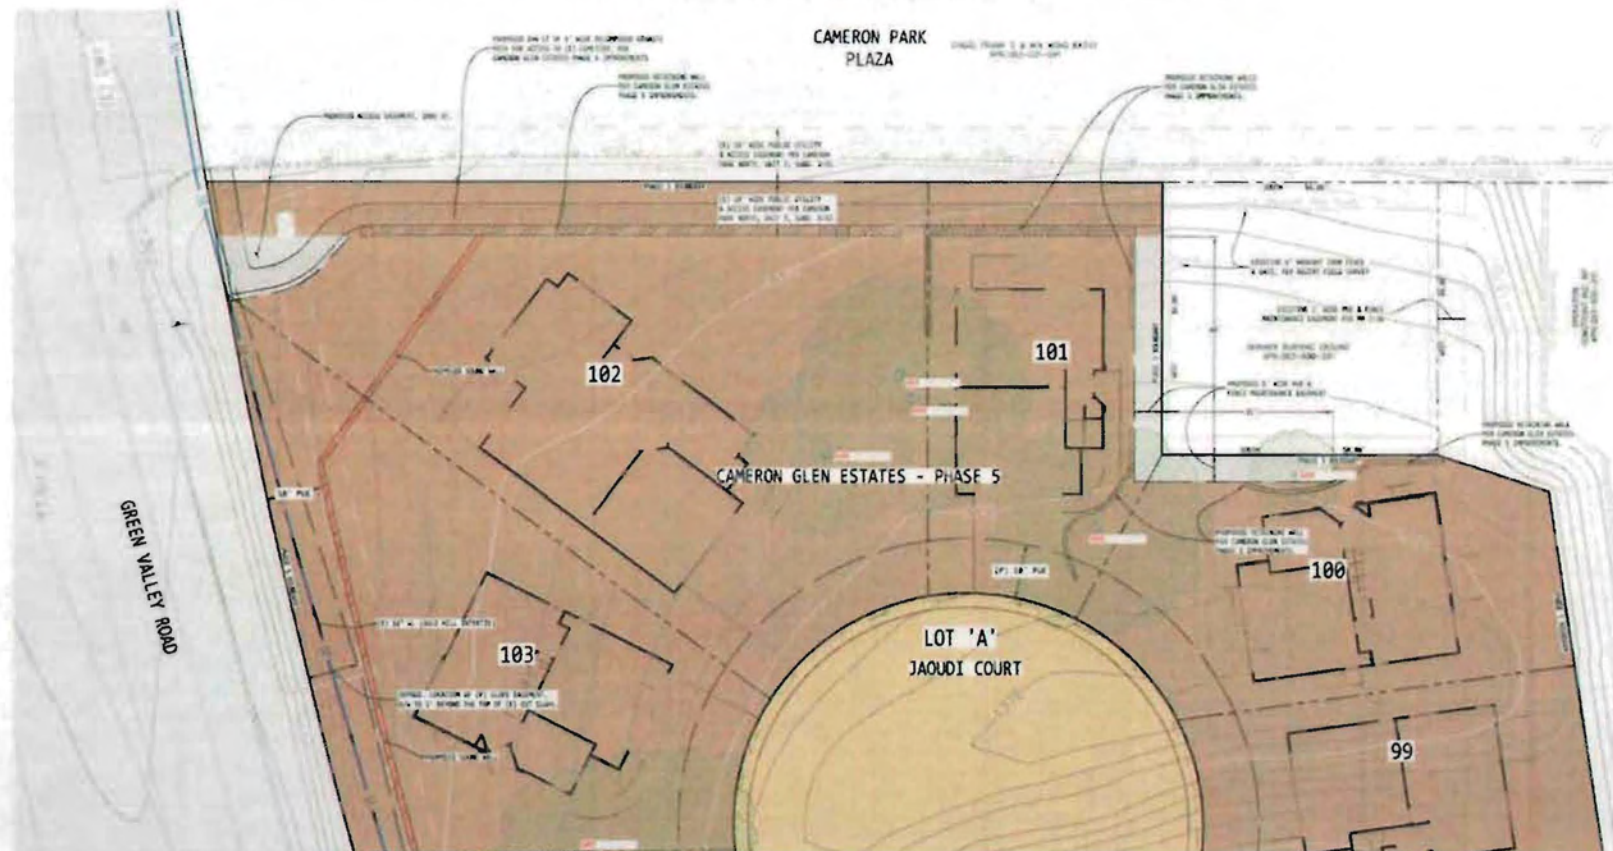

CEMETERY PRESERVATION NOTES:

1. THE DEVELOPER SHALL, PRIOR TO FILING THE FINAL MAP FOR PHASE 5, SUBMIT THE PROPOSED PRESERVATION PLAN TO THE EL DORADO COUNTY PLANNING COMMISSION FOR REVIEW AND APPROVAL. THE COMMISSION'S REVIEW AND APPROVAL IS A CONDITION FOR THE CAMERON GLEN ESTATES DEVELOPER'S SUBMISSION TO THE COUNTY FOR RECORDATION.
2. THE DEVELOPER SHALL MAINTAIN ACCESS TO ALL EXISTING AND PROPOSED MONUMENTS AND GRAVES. ACCESS SHALL BE MAINTAINED AT ALL TIMES, INCLUDING DURING CONSTRUCTION AND MAINTENANCE ACTIVITIES.
3. THE DEVELOPER SHALL MAINTAIN THE EXISTING MONUMENTS AND GRAVES IN GOOD CONDITION. THE DEVELOPER SHALL BE RESPONSIBLE FOR THE REPAIR AND REPLACEMENT OF ANY MONUMENTS OR GRAVES THAT ARE DAMAGED OR DESTROYED.
4. THE DEVELOPER SHALL MAINTAIN THE EXISTING MONUMENTS AND GRAVES IN A MANNER THAT IS CONSISTENT WITH THE HISTORICAL AND CULTURAL SIGNIFICANCE OF THE CEMETERY.
5. THE DEVELOPER SHALL MAINTAIN THE EXISTING MONUMENTS AND GRAVES IN A MANNER THAT IS CONSISTENT WITH THE AESTHETIC CHARACTER OF THE CEMETERY.


APPROVED
EL DORADO COUNTY
PLANNING COMMISSION

DATE July 23, 2015
BY Roger T. [Signature]
EXECUTIVE SECRETARY

JUDICIAL APPROVAL/NOTATION	
APPROVAL/REVIEW DATE:	
BOARD OF SUPERVISORS:	
APPROVAL/REVIEW DATE:	
CAMERON GLEN ESTATES EXHIBIT, FIG. 5 CEMETERY PRESERVATION PLAN	FIG. 5 - CEMETERY PRESERVATION PLAN

CP-1


EXHIBIT I

 

A PORTION OF SECTION 28, T.10N, R.9E. M.D.M.

EL DORADO COUNTY, CA

April 2014 - Revised December 2014

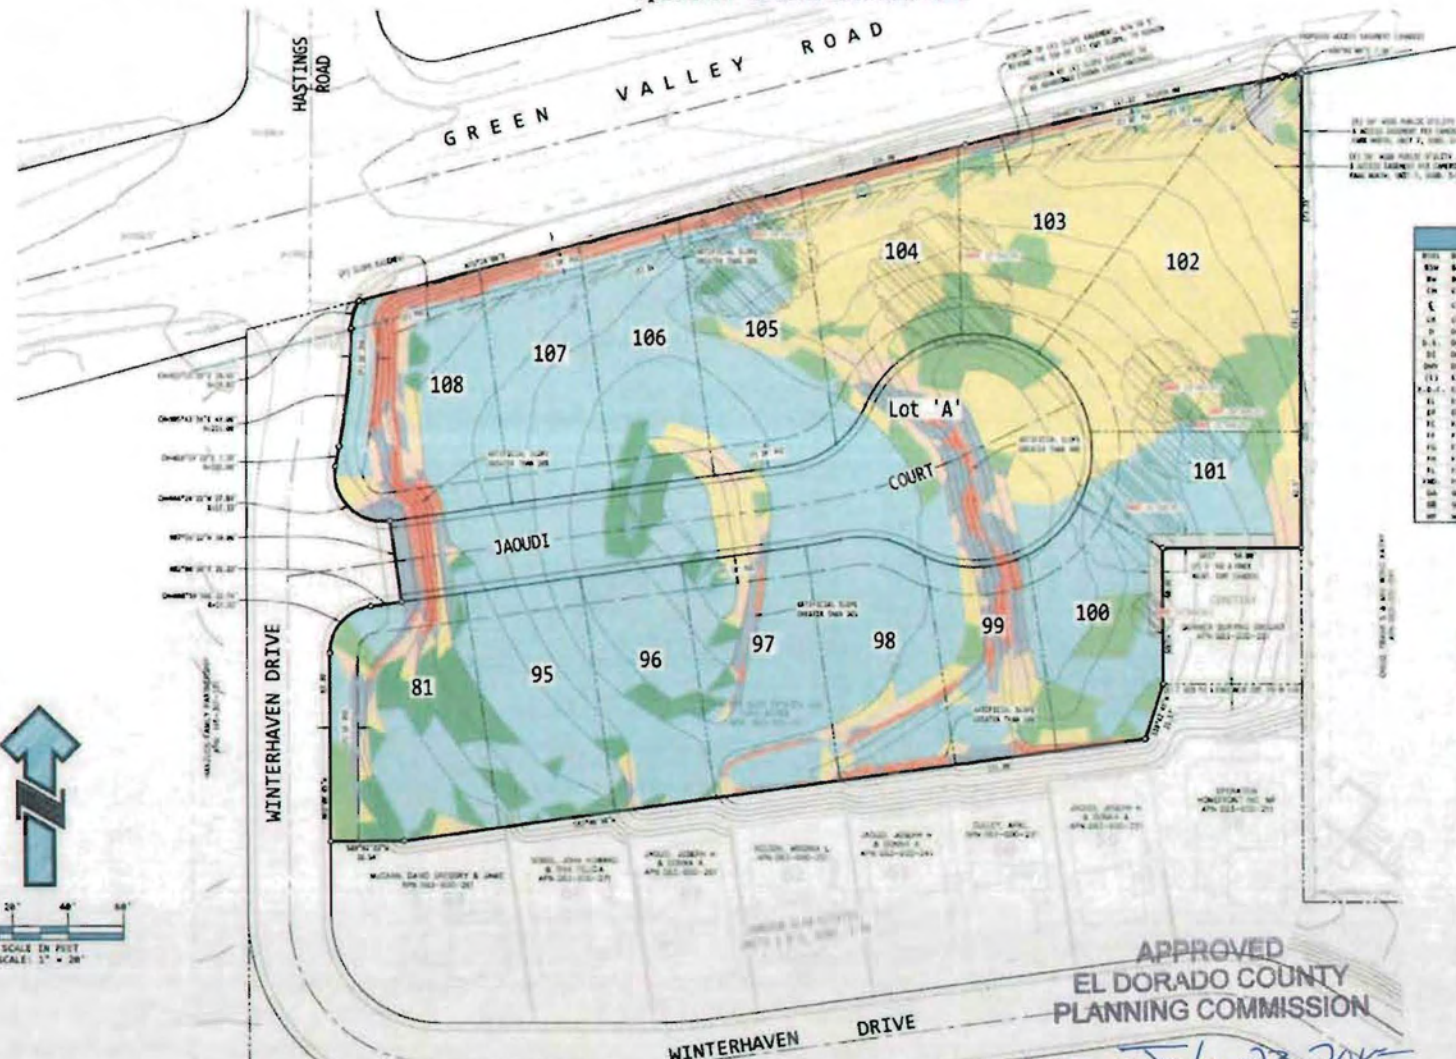[illegible]

Slope Legend		
SLOPE RANGE	MAP COLOR	% OF SITE
0% - 10%		67%
10% - 15%		13%
15% - 20%		6%
20% - 30%		4%
30% - 40%		4%
OVER 40%		6%

JONING ADMINISTRATION _____
APPROVAL/DENIAL DATE: _____
SIGNATURE OF SUPERVISOR: _____
APPROVAL/DENIAL DATE: _____

CAROLAN GLEN CLEVELAND, OHIO - MURDER - PHOENIX, ARIZONA 001A-1118/001A-0001	UNIT NO. SL-1
--	--

APPROVED
EL DORADO COUNTY
PLANNING COMMISSION

DATE July 23 2015

BY Roger Trout/CMS
EXECUTIVE SECRETARY

EXHIBIT J