


Sheet No.




① SITE PLAN  
1" = 160'-0"



② 3D SITE - EAST  
1" = 40'-0"

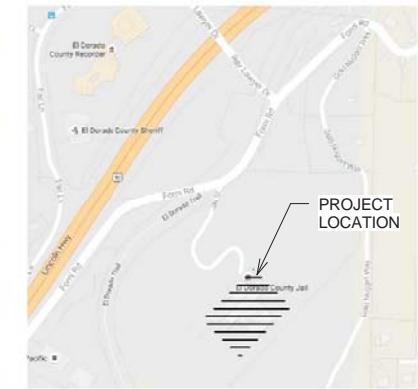

③ VICINITY MAP  
1" = 60'-0"

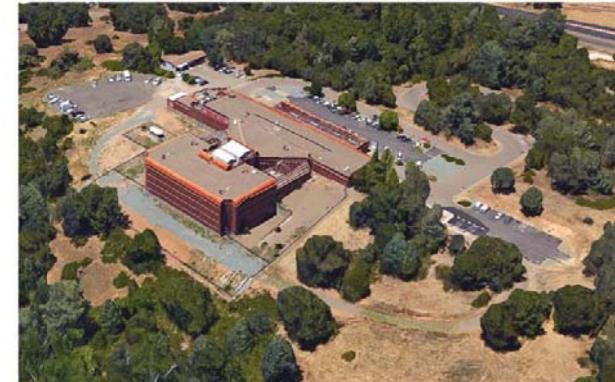

④ 3D SITE - WEST  
1" = 40'-0"

## EL DORADO COUNTY MAIN JAIL

Owner

## SITE PLAN

Prepared by:

11.15.20



4540 Duckhorn Drive, Suite 300  
Sacramento, CA 95834  
TEL 916-575-8888  
FAX 916-575-8887