



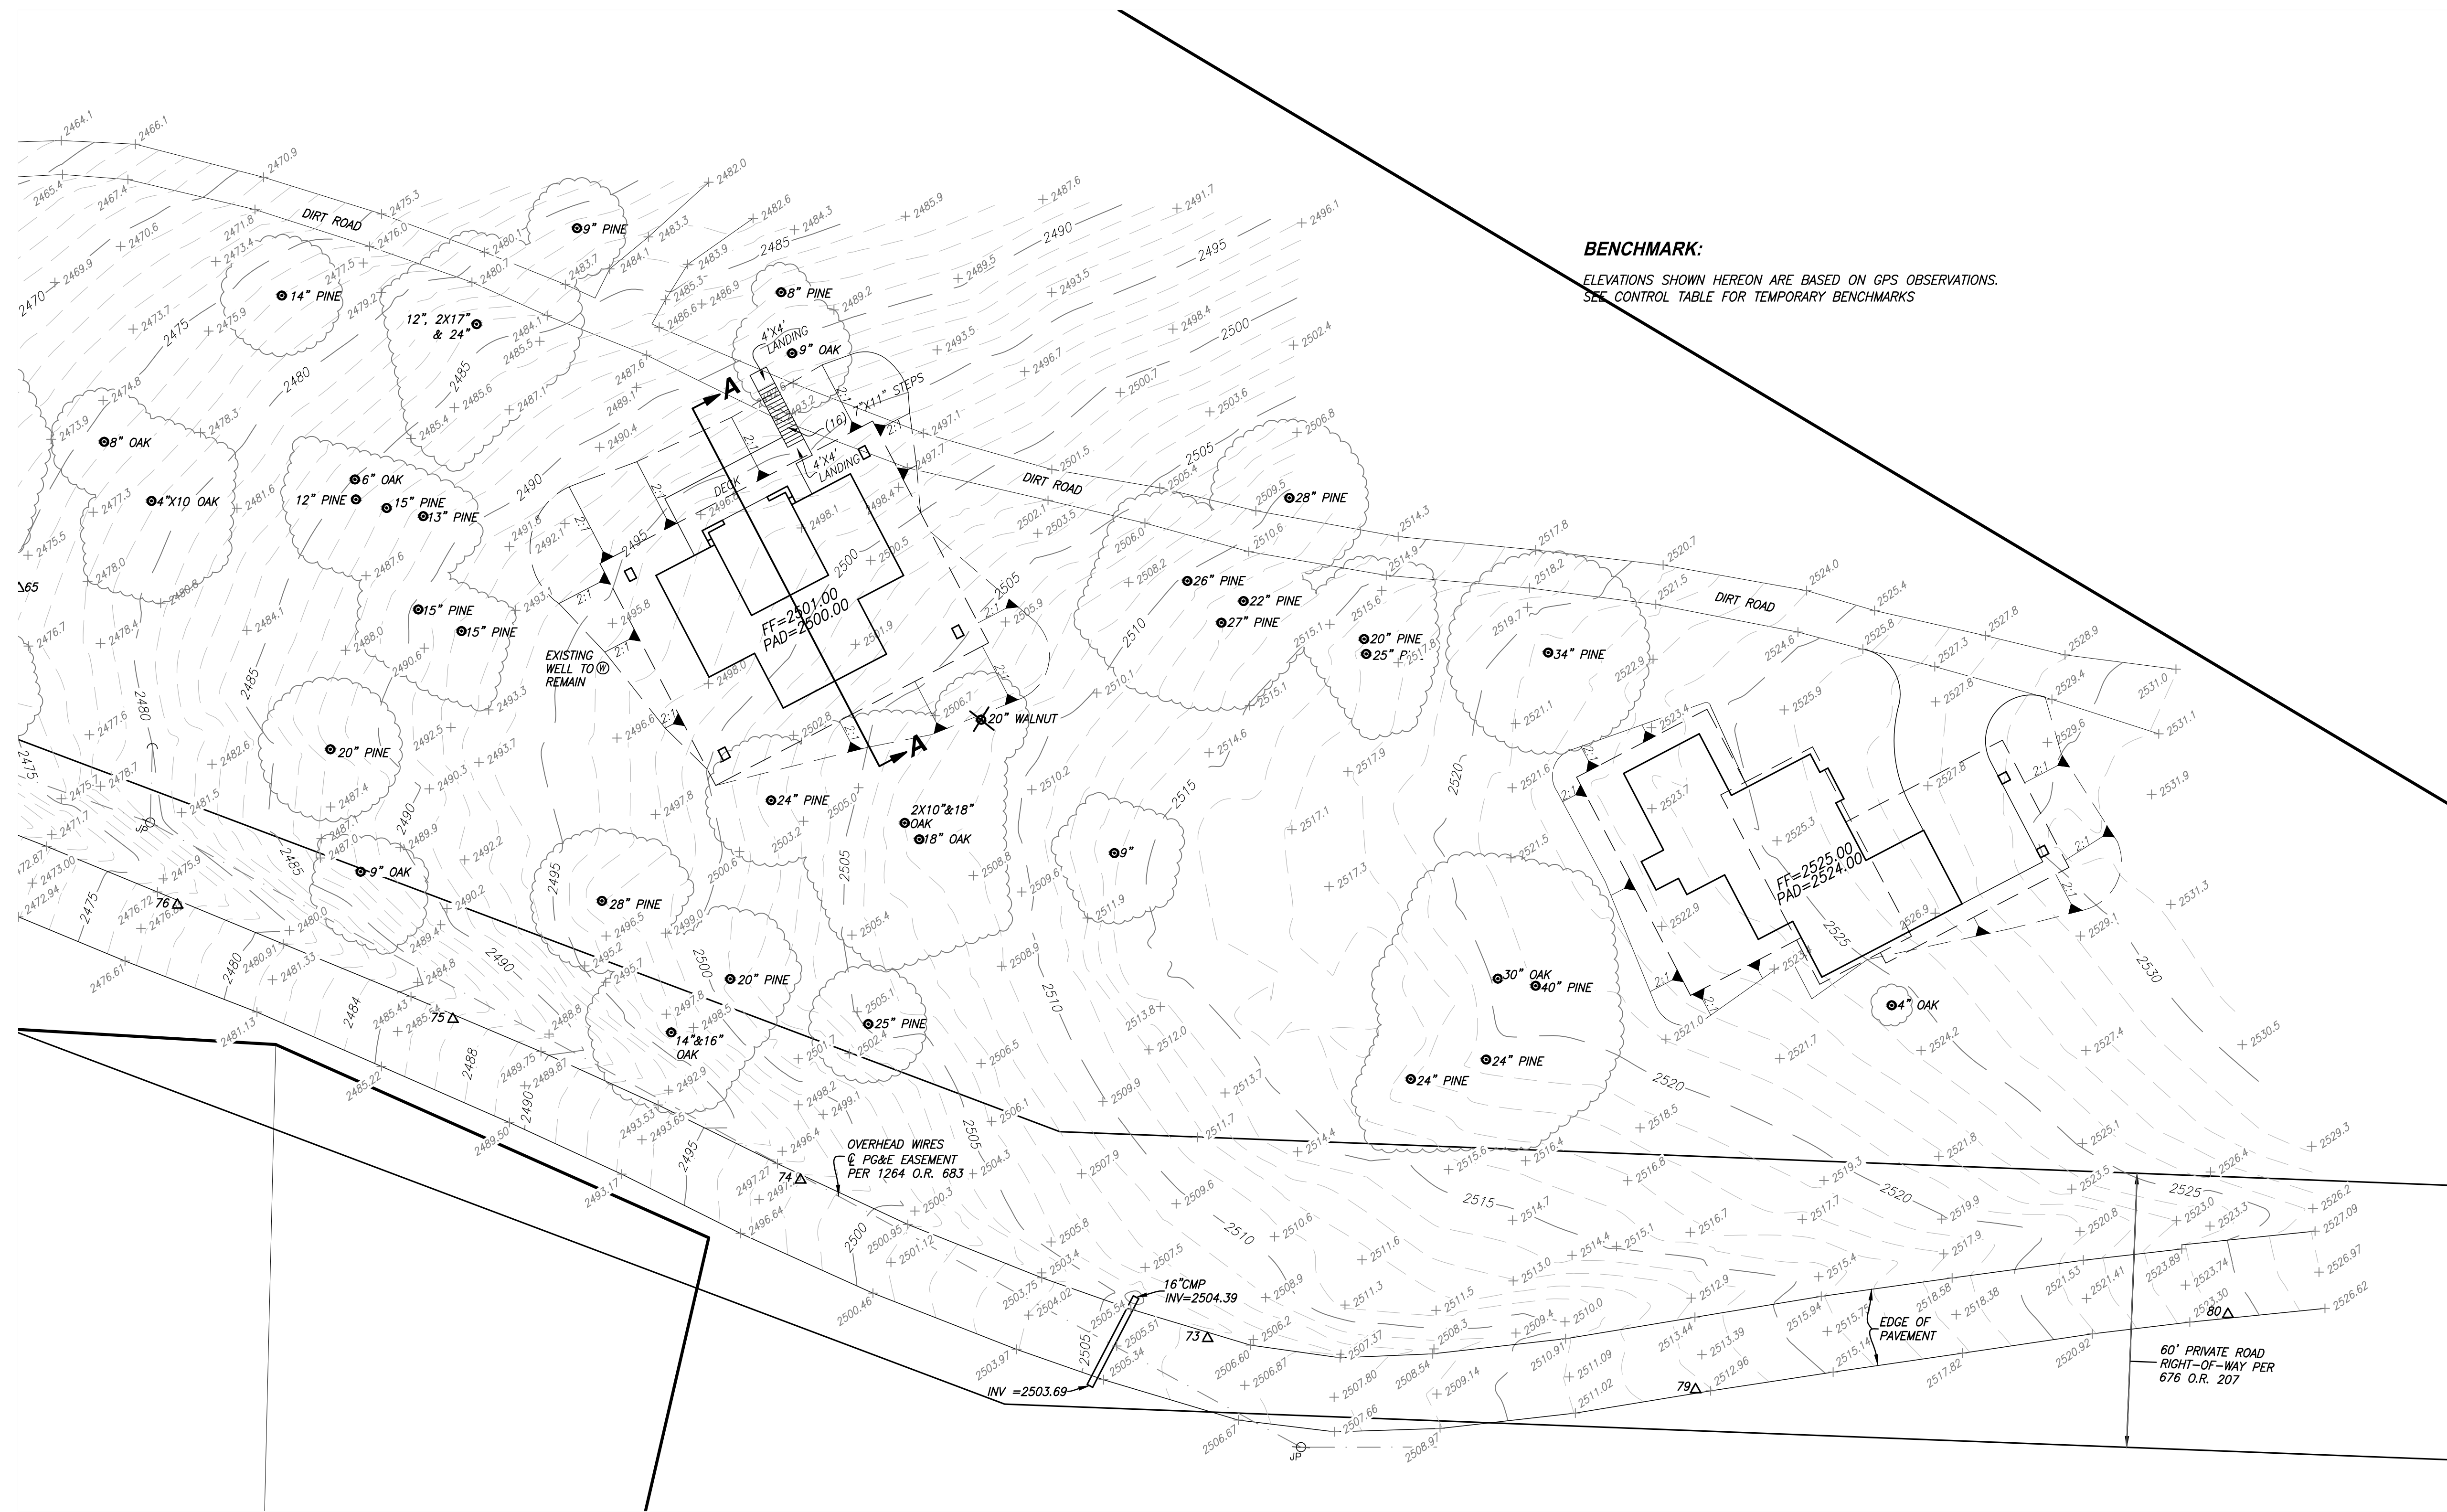


BENCHMARK:
ELEVATIONS SHOWN HEREON ARE BASED ON GPS OBSERVATIONS.
SEE CONTROL TABLE FOR TEMPORARY BENCHMARKS

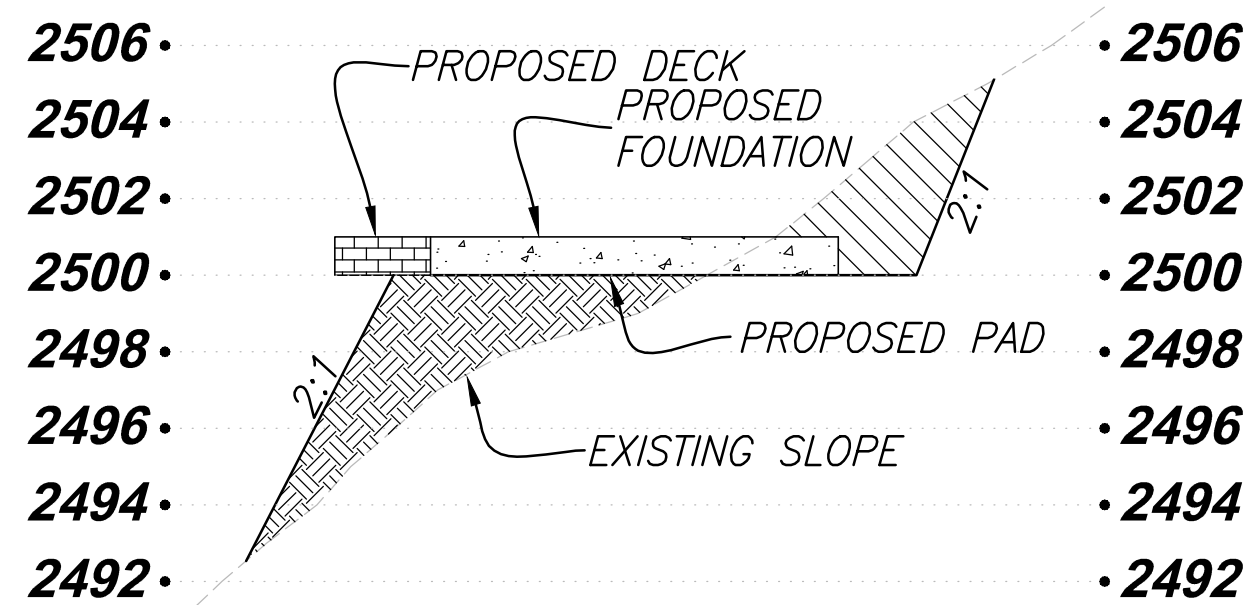

SECTION A-A
N.T.S.
VERTICAL SCALE
EXAGGERATED 4X

CUT/FILL QUANTITIES:
GUEST HOUSE PAD: 148 YDS FILL
MAIN RESIDENCE PAD: 291 YDS CUT

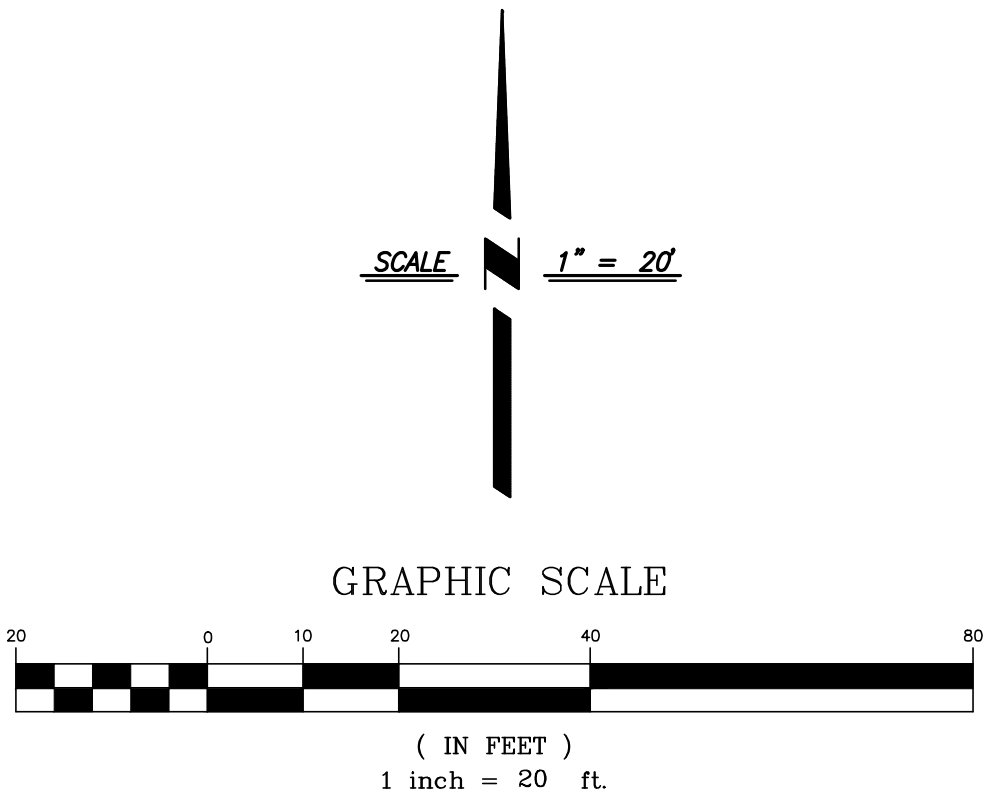

PREPARED UNDER THE DIRECTION OF:

NO	DESCRIPTIONS	DATE	APPROVED

CenterPoint Engineering, Inc.
Civil Engineering & Land Surveying
1217 Pleasant Grove Blvd., Suite 130 • Roseville, CA • 95678
Phone: 916-773-4006 • Fax: 916-773-4498

GRADING PLAN
JOBBOIS WINERY
PARCEL 1, 47 P.M. 134
EL DORADO COUNTY, CALIFORNIA

JOB NO. 177400
DATE 1-27-18
DR BY MCH
CK BY MH
SCALE 1" = 20'
SHEET NUMBER
2
OF 2 SHEETS