


KEY	LANDSCAPE LEGEND
	TREES - NOT ALL SYMBOLS SHOWN
	SHRUBS/GROUNDCOVER 25,358 S.F.
	ARTIFICIAL TURF
	GRANITE CRETE WALKING PATH
	CONCRETE SCORE JOINT EXPANSION JOINT
	LANDSCAPE EDGING
	RETAINING WALL - NOT ALL SHOWN
	PONDLESS WATERFALL
	LARGE ROCK OUTCROP
	EXISTING TREES TO REMAIN

SUGGESTED PLANT MATERIAL LIST



SIZE	WATER USE	BOTANICAL NAME ... COMMON NAME
TREES:		
24" BOX	LOW	CEDRUS DEODARA ... DEODAR CEDAR
24" BOX	LOW	CERCIS OCCIDENTALIS ... WESTERN REDBUD
24" BOX	LOW	CUPRESSUS ARIZONICA ... ARIZONE CYPRESS
24" BOX	LOW	PISTACIA CHINENSIS 'KEITH DAVEY' ... KEITH DAVEY CHINESE PISTACHE
24" BOX	MEDIUM	QUERCUS KELLOGGII ... BLACK OAK
24" BOX	LOW	QUERCUS LOBATA ... VALLEY OAK
SHRUBS:		
5 G.C.	LOW	ARCTOSTAPHYLOS X 'SUNSET' ... SUNSET MANZANITA
5 G.C.	LOW	ARCTOSTAPHYLOS X UVA-URSI ... KINNINNICK
5 G.C.	MEDIUM	Buddleja Davidii 'NANHO BLUE' ... NANHO BLUE BUTTERFLY BUSH
5 G.C.	LOW	Ceanothus maritimus 'VALLEY VIOLET' ... MARITIME CEANOTHUS
5 G.C.	LOW	Ceanothus x 'RAY HARTMAN' ... CALIFORNIA LILAC
5 G.C.	LOW	Cistus x BLANCHE ... WHITE ROCKROSE
5 G.C.	LOW	COTONEASTER DAMMERI 'LOWFAST' ... LOWFAST BEARBERRY COTONEASTER
5 G.C.	LOW	DODONAEA VISCOSA 'PURPUREA' ... PURPLE LEAFED HOPSEED BUSH
5 G.C.	LOW	GREVILLEA X 'NOELLI' ... GREVILLEA
5 G.C.	LOW	EUONYMUS JAPONICUS 'SILVER KING' ... SILVER KING EUONYMUS
5 G.C.	LOW	GREVILLEA X NOELII ... NOELL GREVILLEA
5 G.C.	LOW	HETEROMELES ARBUTIFOLIA ... TOYON
5 G.C.	LOW	JUNIPERUS SCOPULORUM 'SKYROCKET' ... SKYROCKET JUNIPER
5 G.C.	MEDIUM	MAHONIA LOMARIIFOLIA ... CHINESE HOLLY GRAPE
1 G.C.	MEDIUM	MISCANTHUS SINENSIS 'KIRK ALEXANDER' ... SILVER GRASS
1 G.C.	MEDIUM	MISCANTHUS SINENSIS 'YAKU JIMA' ... YAKU JIMA DWARF MAIDEN GRASS
1 G.C.	LOW	NANDINA DOMESTICA 'COMPACTA' ... DWARF HEAVENLY BAMBOO
1 G.C.	LOW	NANDINA DOMESTICA 'MOON BAY' ... HEAVENLY BAMBOO
5 G.C.	LOW	SALVIA X 'CELESTIAL BLUE' ... CELESTIAL BLUE SAGE

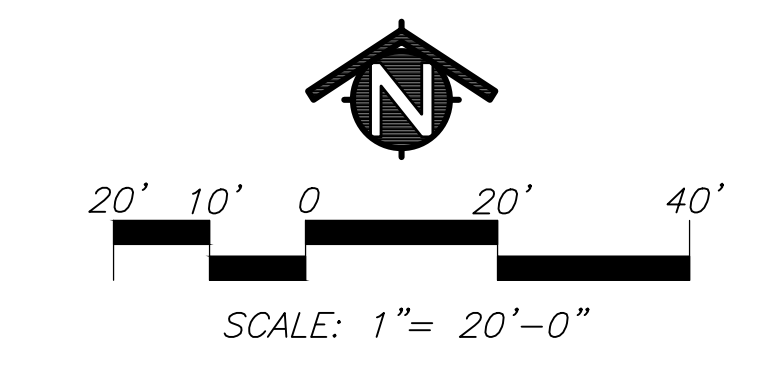

Client:
 El Dorado County
 Community Health Center
 4212 Missouri Flat Road,
 Placerville, CA 95667

Project Name:
**BEHAVIORAL
 HEALTH CLINIC**

Submittal:
ENTITLEMENT

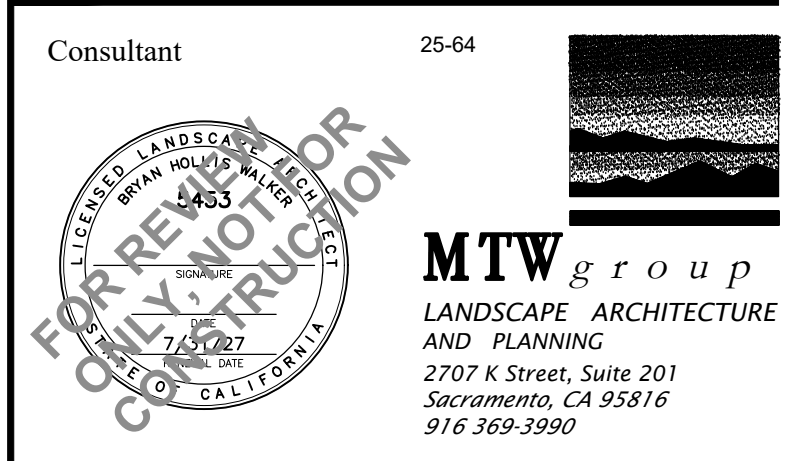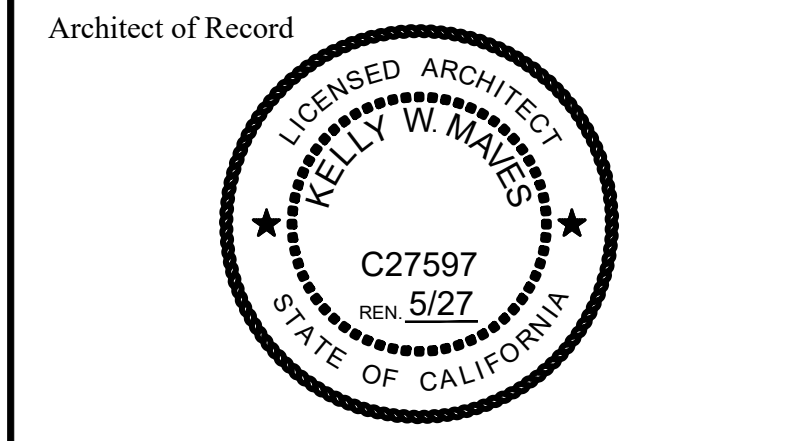

Revisions

Description	Date
County Comments Resubmittal	5/13/26 by AC

Approvals


Permit No.:

KAP Job No. 529.00
 Scale: As Noted
 Date: 03/24/2026
 Drawn By: HH
 Checked By: KM/JB

Sheet Name
**PRELIMINARY LANDSCAPE
 SITE PLAN**

Sheet Number
L1.1




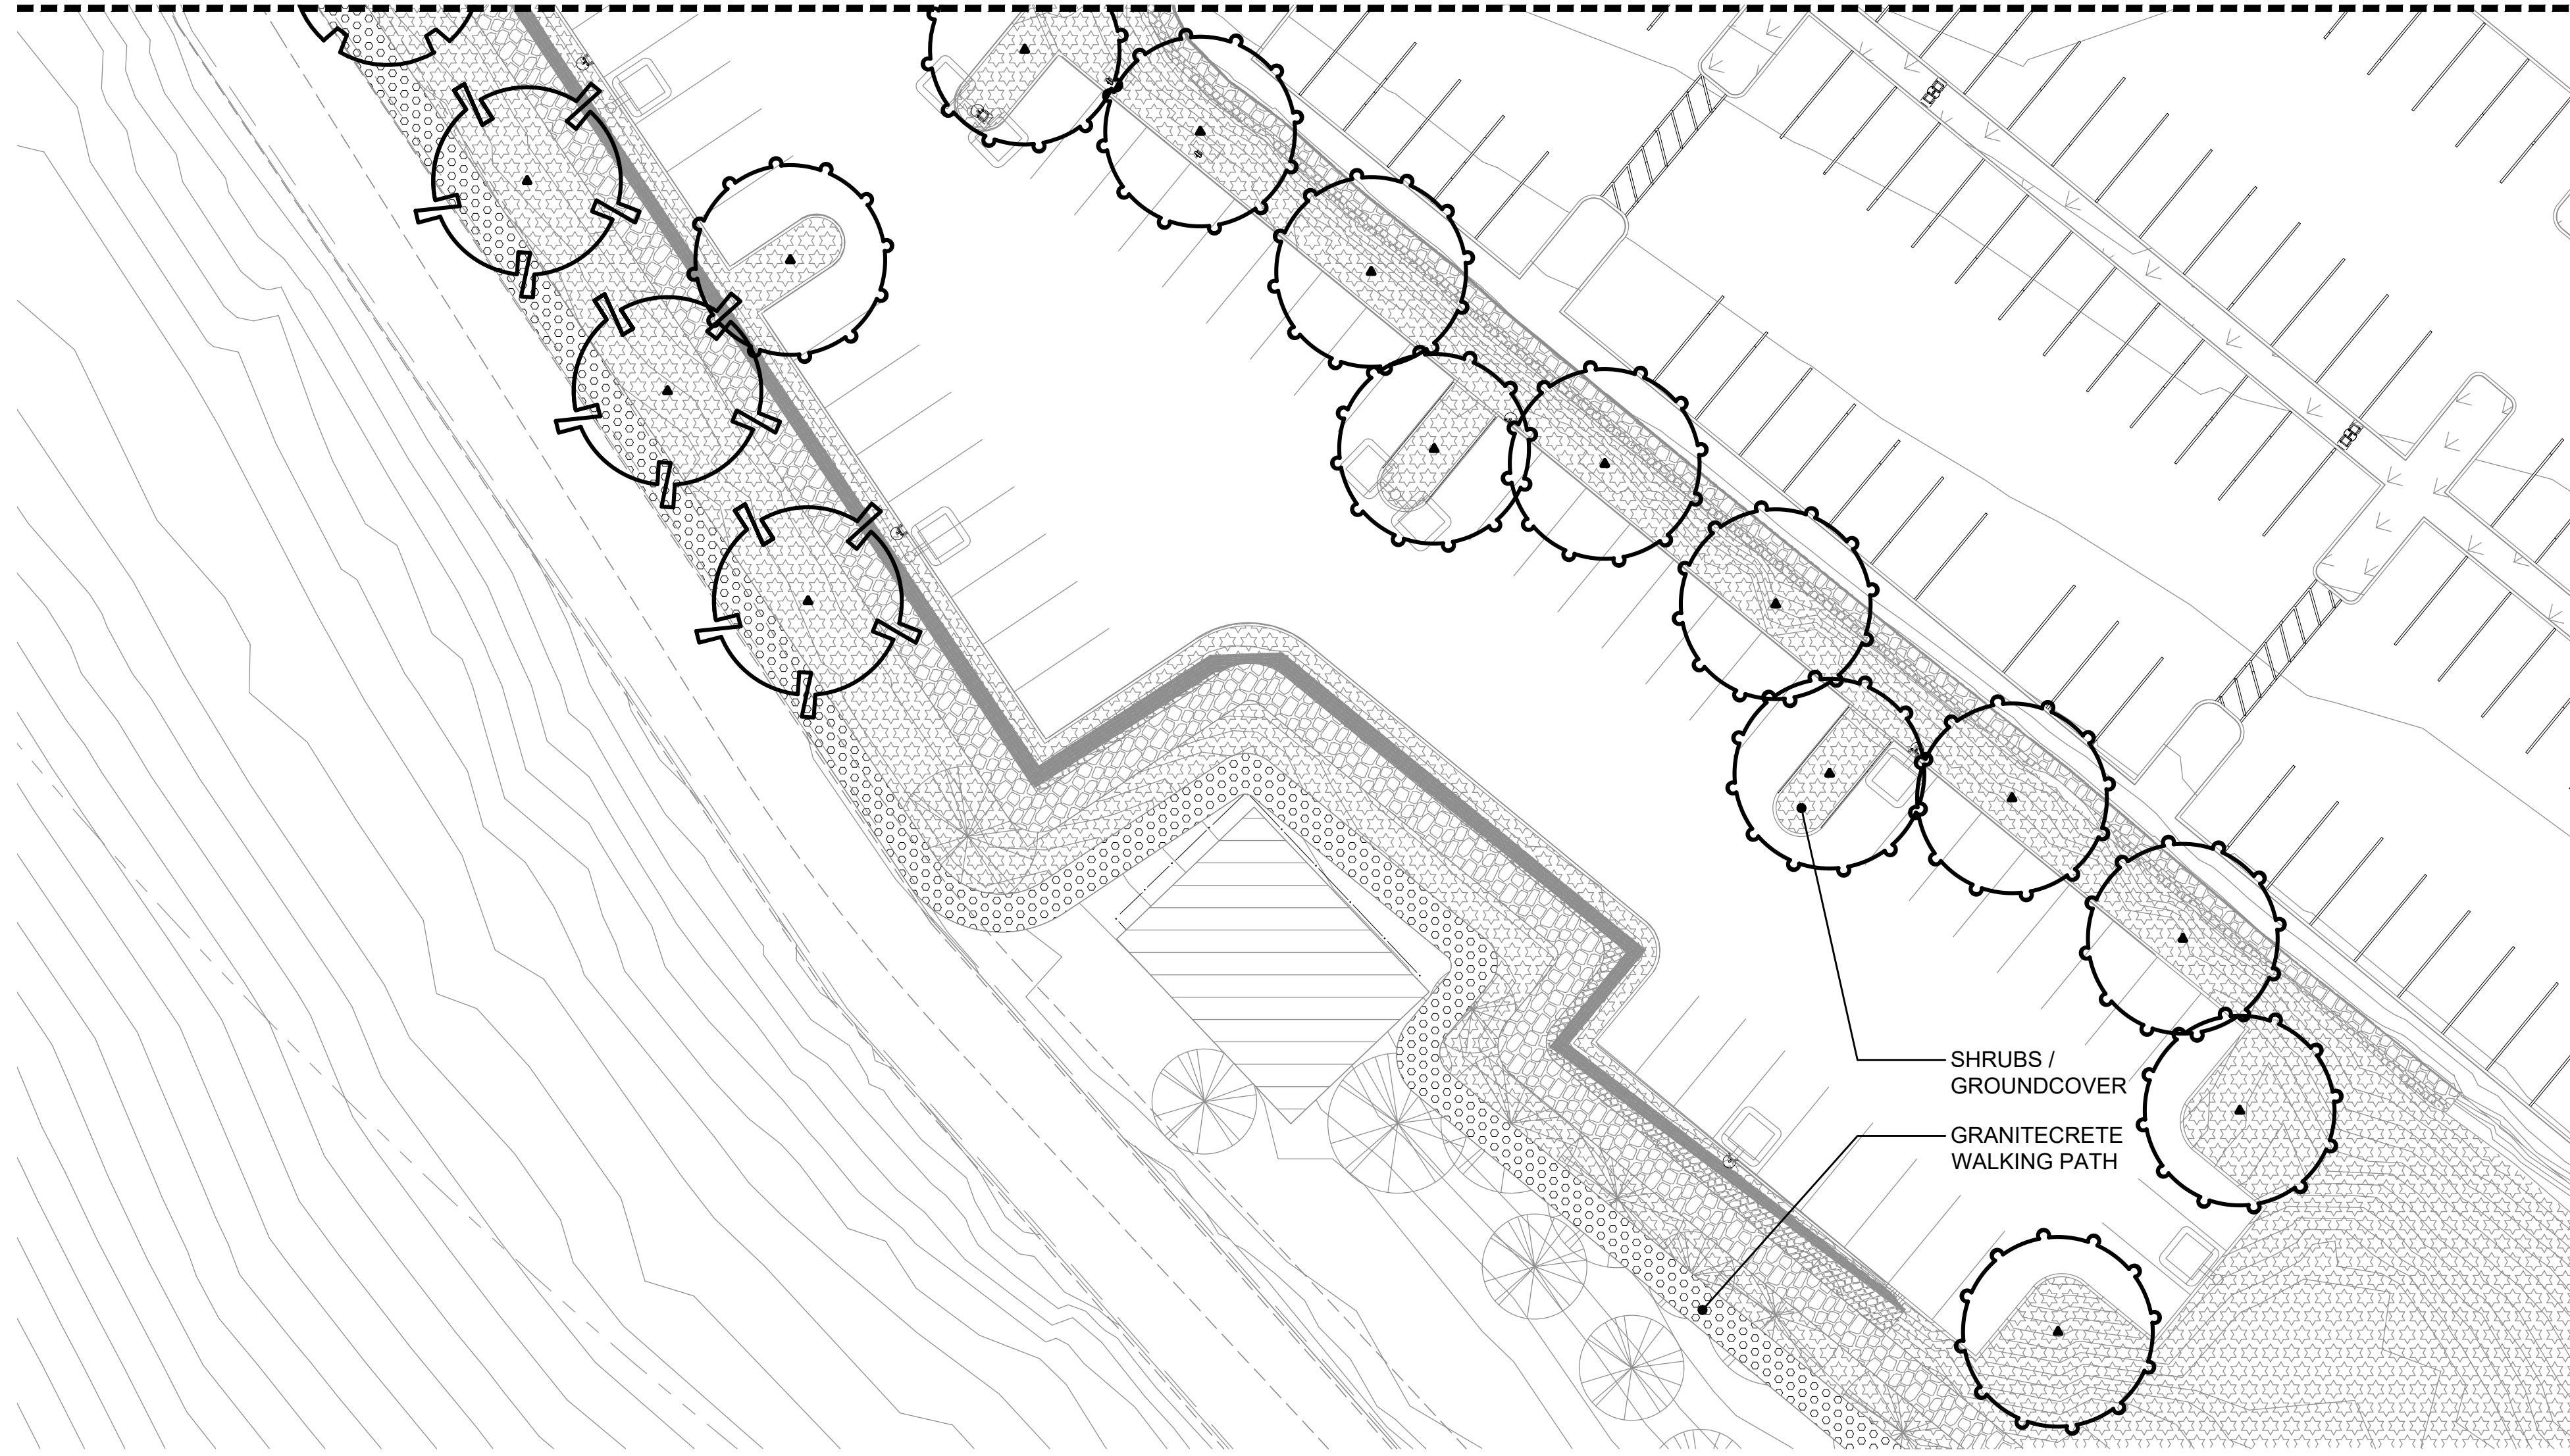



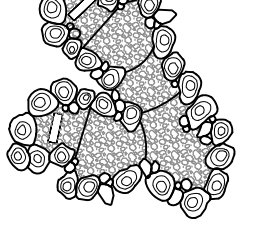
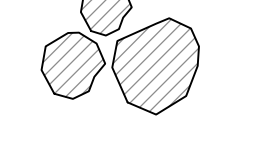
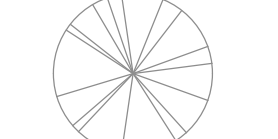
MATCHLINE - SEE SHEET L1.1



SHRUBS /
GROUNDCOVER
GRANITECRETE
WALKING PATH



KEY

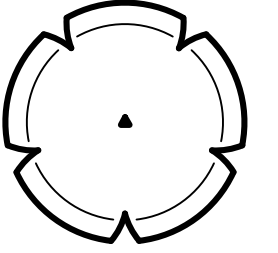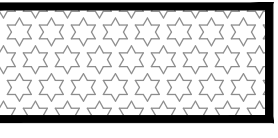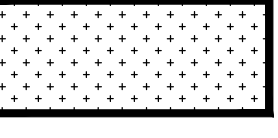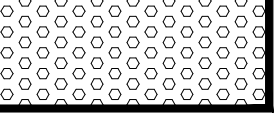LANDSCAPE LEGEND

-  TREES - NOT ALL SYMBOLS SHOWN
-  SHRUBS/GROUNDCOVER
25,358 S.F.
-  ARTIFICIAL TURF
-  GRANITE CRETE WALKING PATH
-  CONCRETE
SCORE JOINT
EXPANSION JOINT
-  LANDSCAPE EDGING
-  RETAINING WALL - NOT ALL SHOWN
-  PONDLESS WATERFALL
-  LARGE ROCK OUTCROP
-  EXISTING TREES TO REMAIN

SUGGESTED PLANT MATERIAL LIST



SIZE	WATER USE	BOTANICAL NAME ... COMMON NAME
TREES:		
24" BOX	LOW	CEDRUS DEODARA ... DEODAR CEDAR
24" BOX	LOW	CERCIS OCCIDENTALIS ... WESTERN REDBUD
24" BOX	LOW	CUPRESSUS ARIZONICA ... ARIZONE CYPRESS
24" BOX	LOW	PISTACIA CHINENSIS 'KEITH DAVEY' ... KEITH DAVEY CHINESE PISTACHE
24" BOX	MEDIUM	QUERCUS KELLOGGII ... BLACK OAK
24" BOX	LOW	QUERCUS LOBATA ... VALLEY OAK
SHRUBS:		
5 G.C.	LOW	ARCTOSTAPHYLOS X 'SUNSET' ... SUNSET MANZANITA
5 G.C.	LOW	ARCTOSTAPHYLOS X UVA-URSI ... KINNINNICK
5 G.C.	MEDIUM	Buddleja davidii 'NANHO BLUE' ... NANHO BLUE BUTTERFLY BUSH
5 G.C.	LOW	CEANOTHUS MARITIMUS 'VALLEY VIOLET' ... MARITIME CEANOTHUS
5 G.C.	LOW	CEANOTHUS X 'RAY HARTMAN' ... CALIFORNIA LILAC
5 G.C.	LOW	CISTUS X BLANCHE ... WHITE ROCKROSE
5 G.C.	LOW	COTONEASTER DAMMERI 'LOWFAST' ... LOWFAST BEARBERRY COTONEASTER
5 G.C.	LOW	DODONAEA VISCOSA 'PURPUREA' ... PURPLE LEAFED HOPSEED BUSH
5 G.C.	LOW	GREVILLEA X 'NOELLI' ... GREVILLEA
5 G.C.	LOW	EUONYMUS JAPONICUS 'SILVER KING' ... SILVER KING EUONYMUS
5 G.C.	LOW	GREVILLEA X NOELII ... NOELL GREVILLEA
5 G.C.	LOW	HETEROMELES ARBUTIFOLIA ... TOYON
5 G.C.	LOW	JUNIPERUS SCOPULORUM 'SKYROCKET' ... SKYROCKET JUNIPER
5 G.C.	MEDIUM	MAHONIA LOMARIIFOLIA ... CHINESE HOLLY GRAPE
1 G.C.	MEDIUM	MISCANTHUS SINENSIS 'KIRK ALEXANDER' ... SILVER GRASS
1 G.C.	MEDIUM	MISCANTHUS SINENSIS 'YAKU JIMA' ... YAKU JIMA DWARF MAIDEN GRASS
1 G.C.	LOW	NANDINA DOMESTICA 'COMPACTA' ... DWARF HEAVENLY BAMBOO
1 G.C.	LOW	NANDINA DOMESTICA 'MOON BAY' ... HEAVENLY BAMBOO
5 G.C.	LOW	SALVIA X 'CELESTIAL BLUE' ... CELESTIAL BLUE SAGE

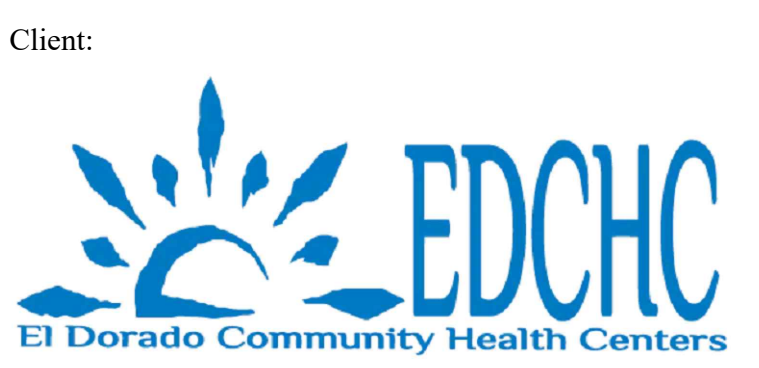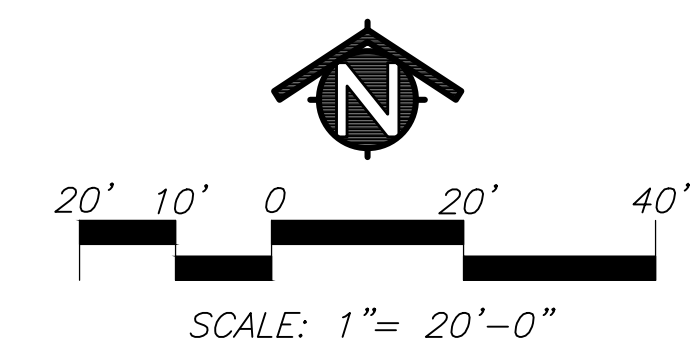

Client:
**El Dorado County
Community Health Center**
4212 Missouri Flat Road,
Placerville, CA 95667

Project Name:
**BEHAVIORAL
HEALTH CLINIC**

Submittal:
ENTITLEMENT

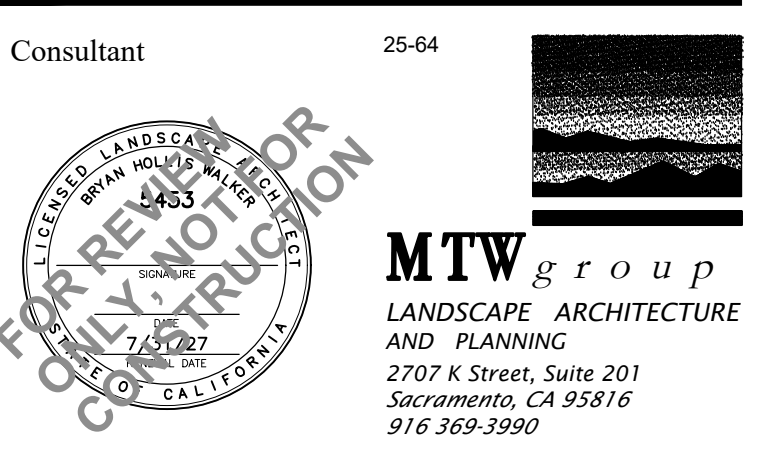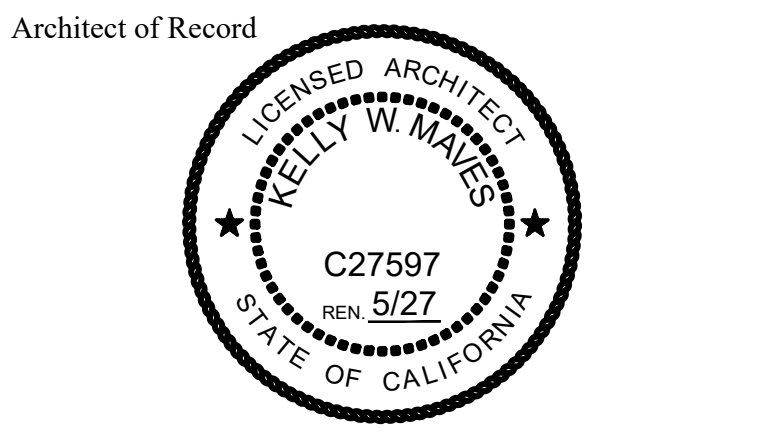

Revisions

Description	Date
County Comments Resubmittal	5/13/26 by AC

Approvals

Permit No.:
KAP Job No. 529.00
Scale: As Noted
Date: 03/24/2026
Drawn By: HH
Checked By: KM/JB

Sheet Name
**PRELIMINARY LANDSCAPE
SITE PLAN**

Sheet Number
L1.2