



A1 MAIN ID/PRICE SIGN- 44 S.F.
SCALE: 1/2" = 1'-0"



A2 MULTI-TENANT SIGN- 79.75 S.F.
SCALE: 1/2" = 1'-0"

MATERIAL LEGEND

- STUCCO** ONE COAT STUCCO SYSTEM, INSTALLED PER MFR. SPECIFICATIONS; TEXTURE: FINE SAND FINISH
- STONE** STONE VENEER
MFR: ELDORADO STONE
PRODUCT: FIELDLEDGE
COLOR: ANDANTE
- SILL** STONE WAINSCOT SILL CAP
MFR: ELDORADO STONE
PRODUCT: SPLIT-EDGE WAINSCOT SILL
SIZE: 20"L x 3"W x 2.5"H
COLOR: BLUE STEEL
- MTL-1** METAL CORNICE

COLOR LEGEND


- P-2** BENJAMIN MOORE, 1030
"BRANDY CREAM", SATIN FINISH
- P-3** BENJAMIN MOORE, 2121-30
"PEWTER", HIGH GLOSS FINISH

NOT FOR CONSTRUCTION
CONCEPTUAL ONLY
NOT APPROVED BY CITY

SITE SIGNAGE TABLE

KEY	SIGN	ALLOWED AREA PER SIGN	QTY.	PROVIDED AREA
A1	MAIN I.D. SIGN/PRICE SIGN ALLOWED: MAX. HEIGHT 12'	50.0 sf	1	44.00 sf
A2	MAIN I.D. SIGN/PRICE SIGN ALLOWED: MAX. HEIGHT 20'	80.0 sf	1	79.75 sf



SIGN INSTALLER SHALL
VERIFY SETBACK AND
ORIENTATION W/ THE
CITY AND OWNER OF
FREESTANDING SIGN
PRIOR TO INSTALLATION

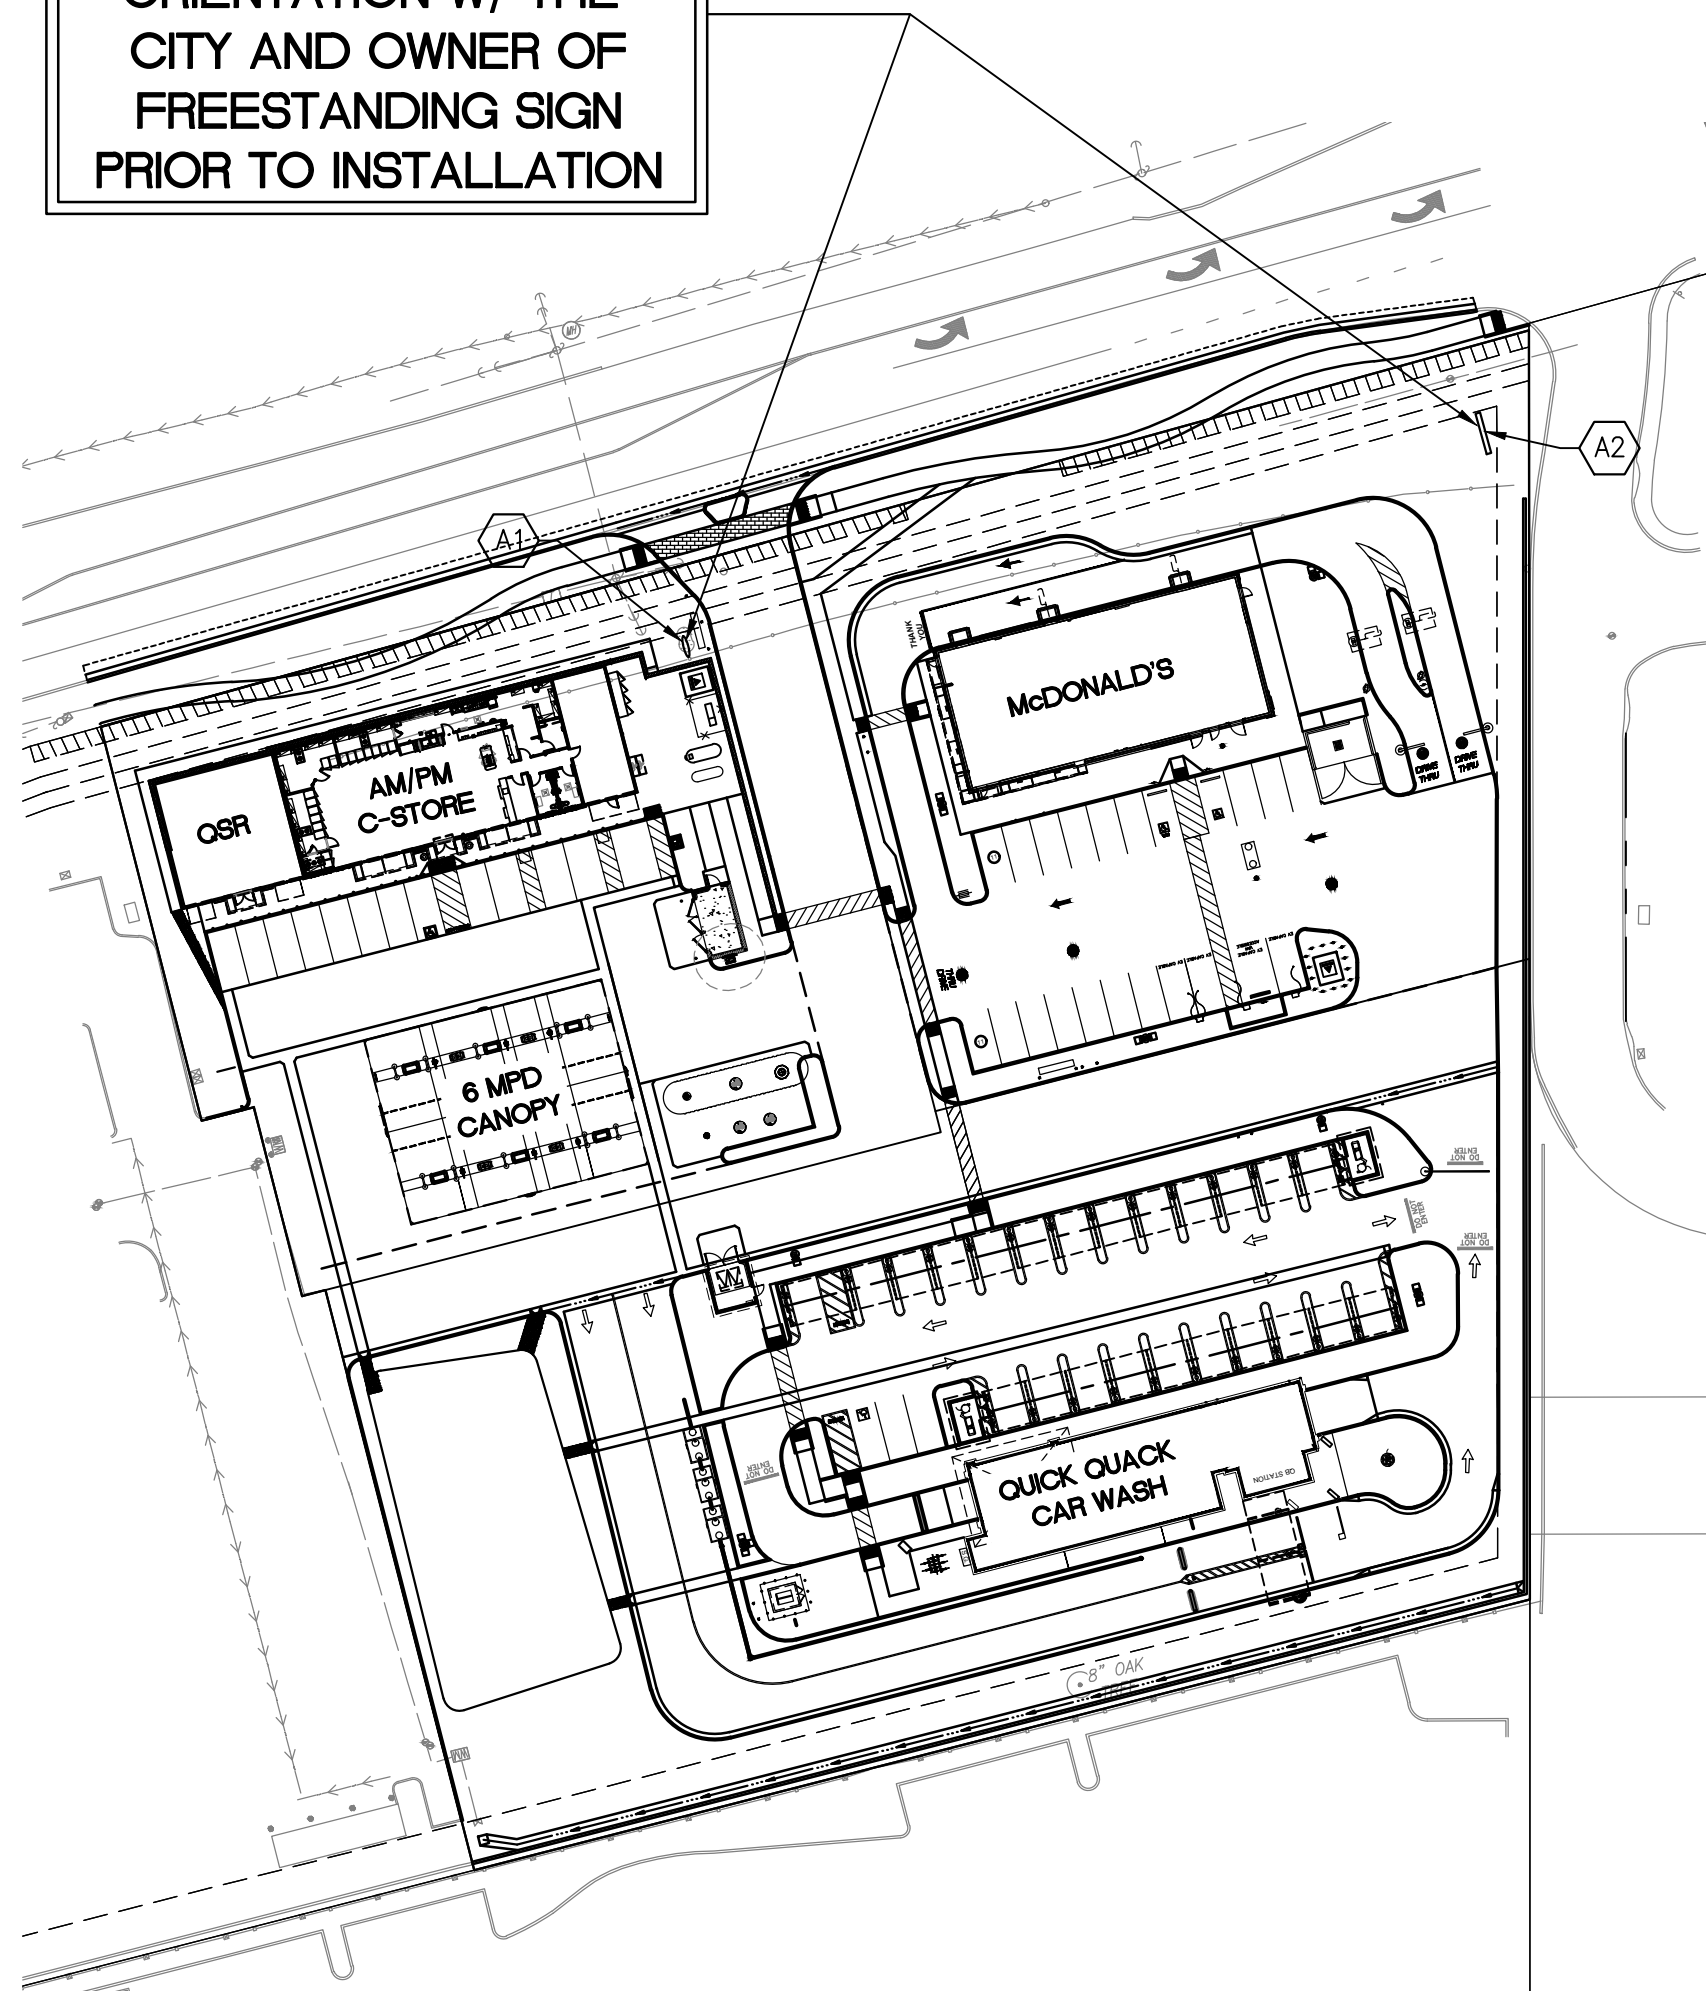


SIGN SITE PLAN

SCALE: N.T.S.

CLIENT:

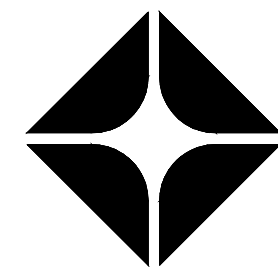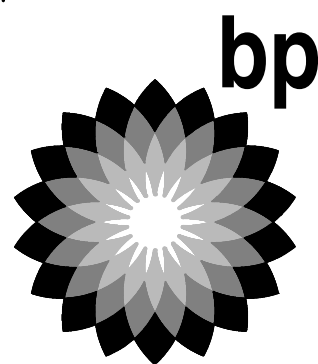

BP WEST COAST PRODUCTS, LLC

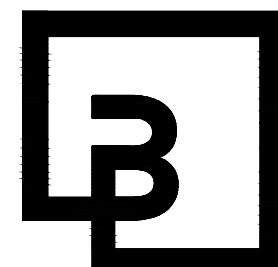

Barghausen Consulting Engineers, Inc.

18215 72nd Avenue South
Kent, WA 98032
425.251.6222
barghausen.com

NO.	DATE	REVISION	DESCRIPTION
1			
2			
3			
4			
5			
6			
7			
8			
9			
10			
11			
12			

SEAL:

DEVELOPMENT INFORMATION:

ARCO NTI
MODIFIED 3400 ampm
W/ ATTACHED QSR
FUEL CANOPY
W/ 6 MPD's

SITE ADDRESS:

SWC GREEN VALLEY RD
@ WINTERHAVEN DRIVE
CAMERON PARK, CALIFORNIA

FACILITY #TBD

DESIGNED BY:	ALLIANCE ZADN:
CHECKED BY:	BP REPM:
DRAWN BY:	ALLIANCE PM:
VERSION:	PROJECT NO:
	22837

DRAWING TITLE:

SIGN PLAN

SHEET NO:

SNA-1