


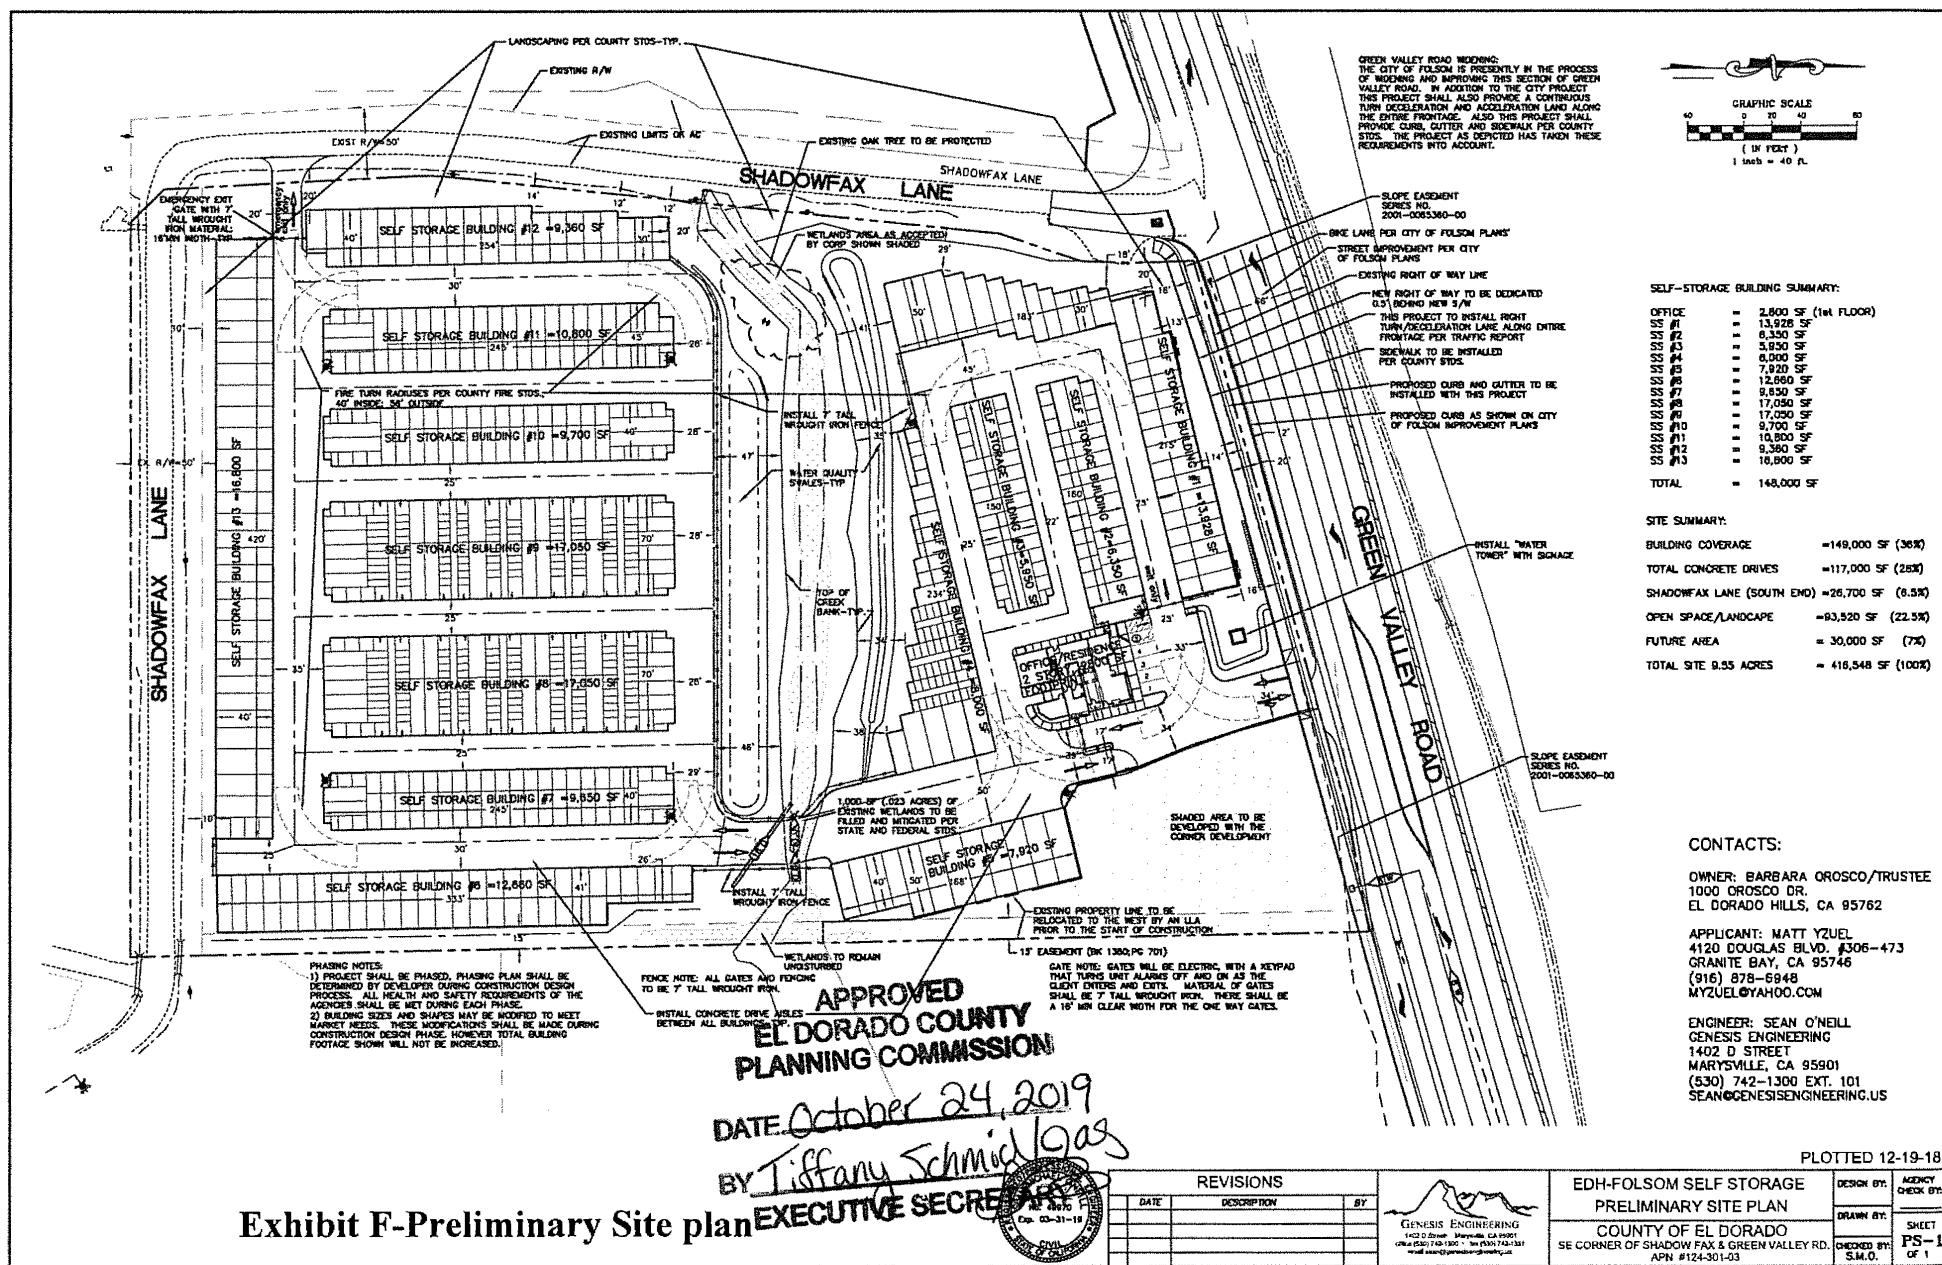

## Exhibit F-Preliminary Site plan





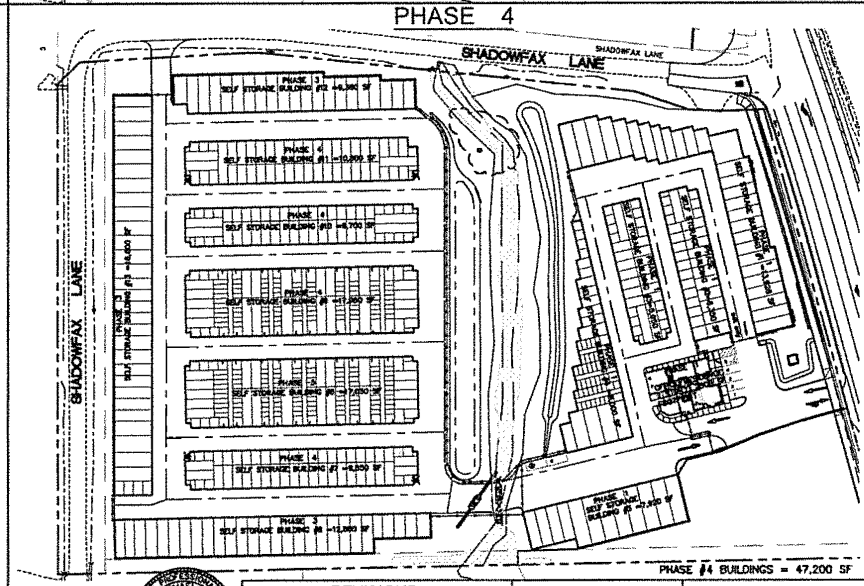


Exhibit S-Phasing Plan

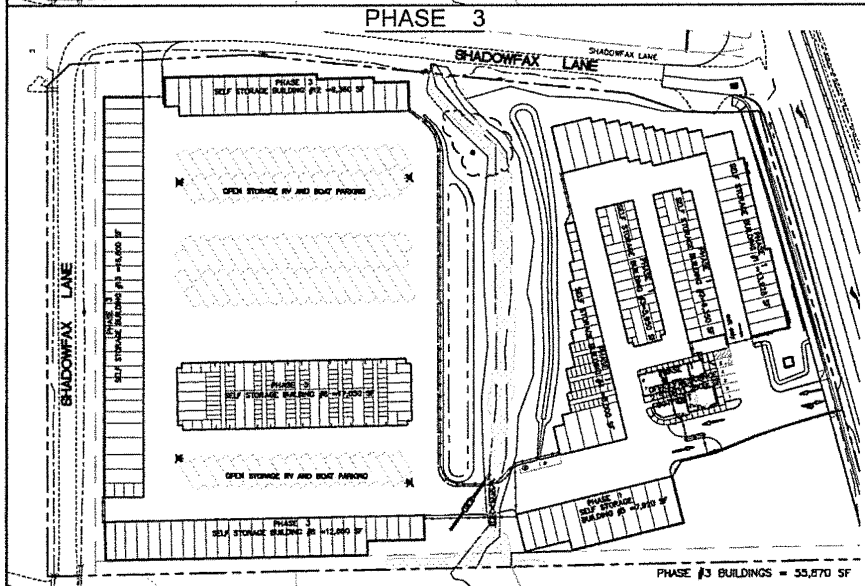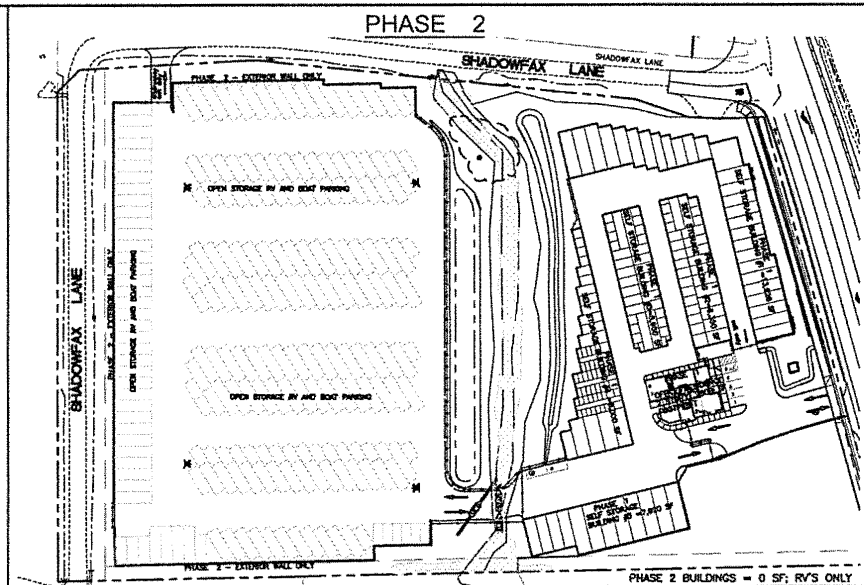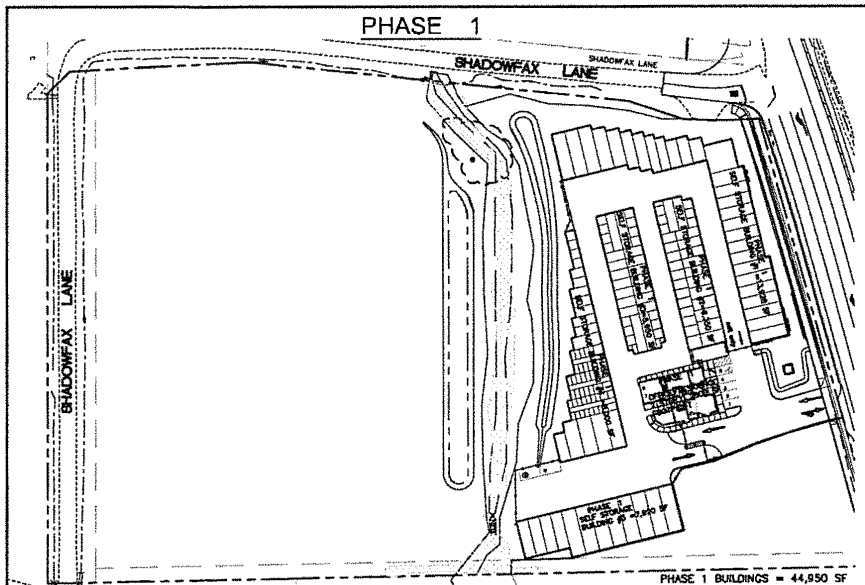

| REVISIONS |             |    |
|-----------|-------------|----|
| DATE      | DESCRIPTION | BY |
|           |             |    |
|           |             |    |
|           |             |    |

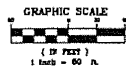

EDH-FOLSOM SELF STORAGE  
DETAILED PHASING PLAN

COUNTY OF EL DORADO  
SE CORNER OF SHADOW FAX & GREEN VALLEY RD.  
APN #124-301-03

|             |                  |
|-------------|------------------|
| DESIGN BY:  | AGENCY CHECK BY: |
| DRAWN BY:   | SHEET            |
| CHECKED BY: | PH-1             |
|             | OF 1             |

APPROVED  
EL DORADO COUNTY  
PLANNING COMMISSION

DATE October 24, 2019

BY *Lillian Schmidt*  
EXECUTIVE SECRETARY

PHASING PLAN FOR PHASE 3 & PHASE 4  
MAY BE MODIFIED BY THE OWNER AT TIME  
OF CONSTRUCTION TO FIT MARKET NEEDS.

PLOTTED 8-12-19