

Copy right, Airphoto USA, LLC, All Rights Reserved. This Dipiction was compiled from unverified public and private resourses and is illustrative only. No representation as to the accuracy of this information. Parcel boundaries are particularly unreliable. Users make use of this depiction at their own risk.


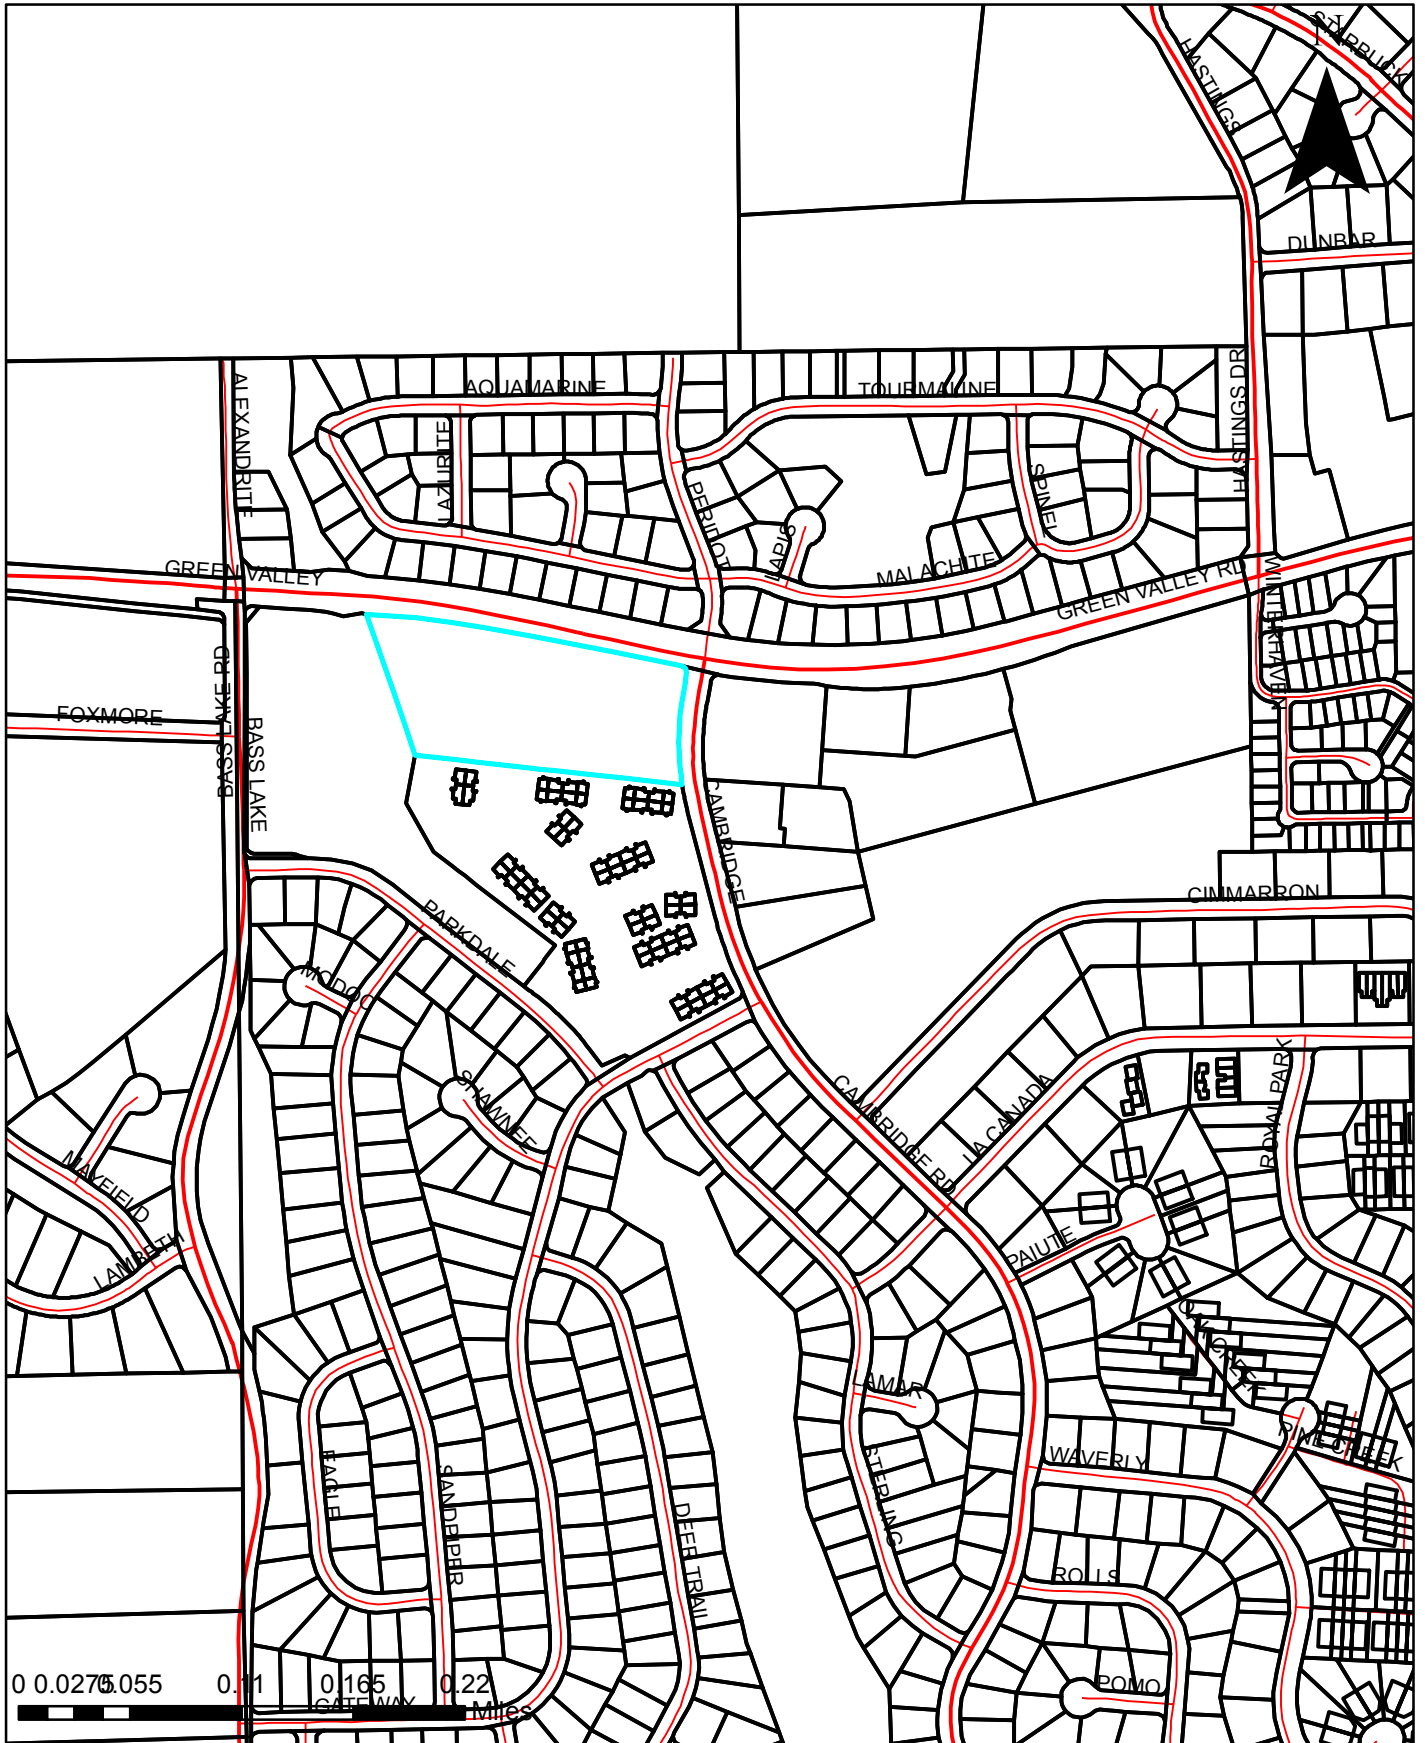


Exhibit A-Location Map

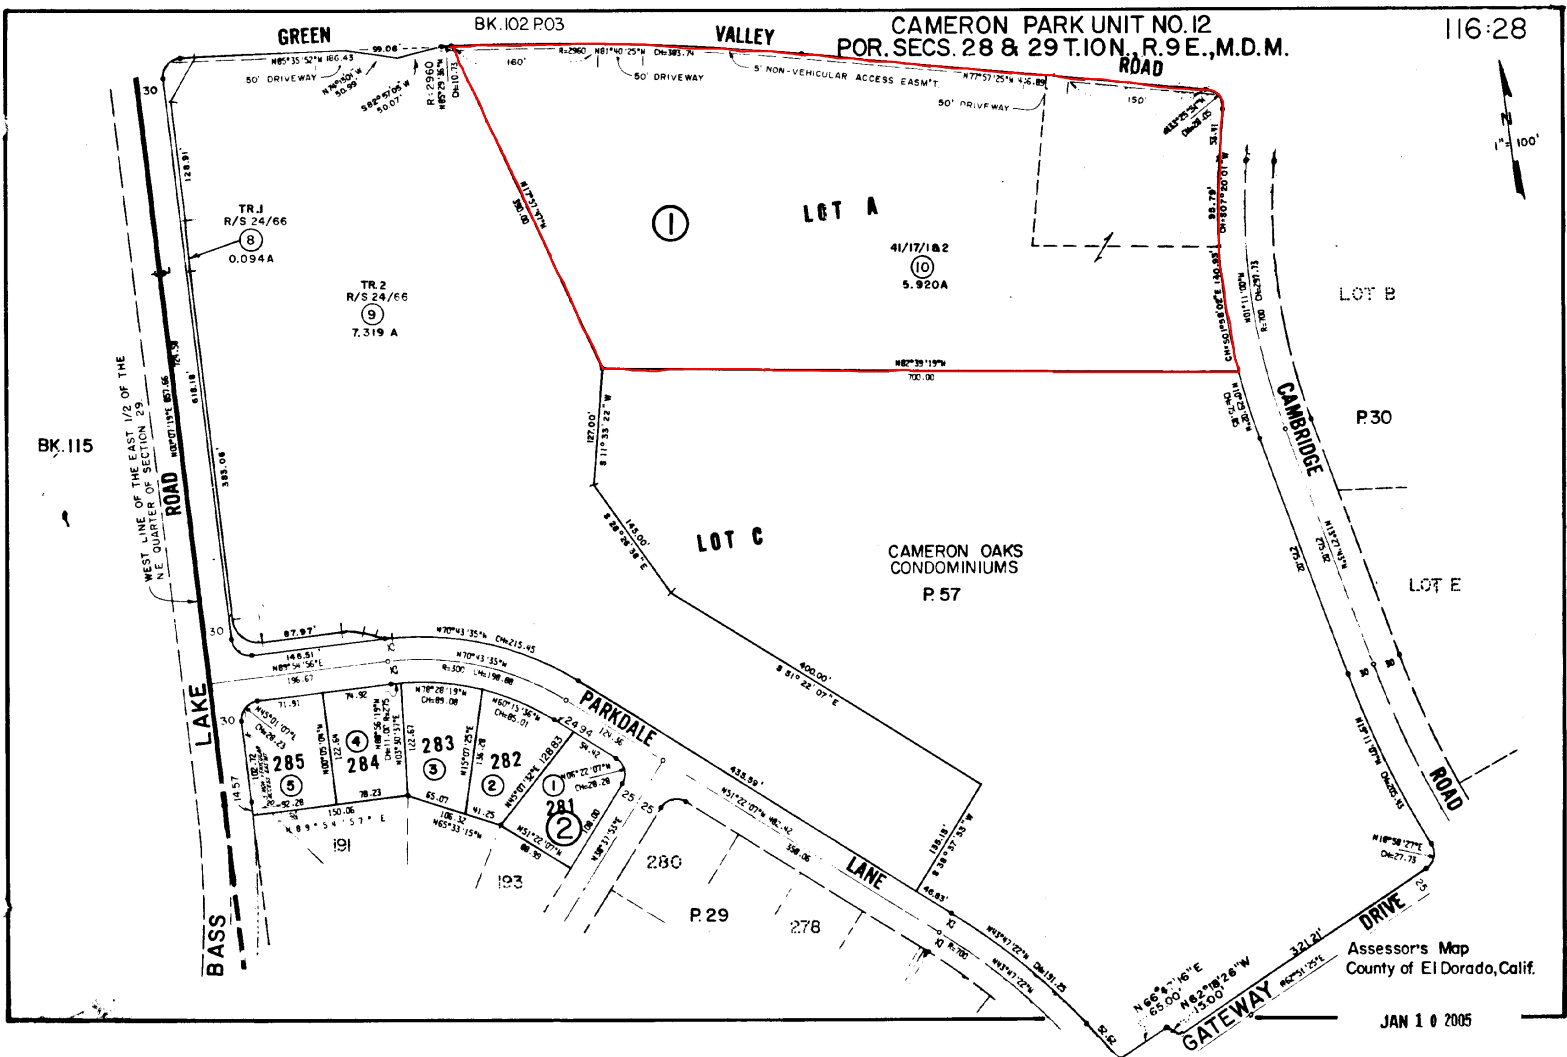

Copy right, Airphoto USA, LLC, All Rights Reserved. This Dipiction was compiled from unverified public and private resources and is illustrative only. No representation as to the accuracy of this information. Parcel boundaries are particularly unreliable. Users make use of this depiction at their own risk.

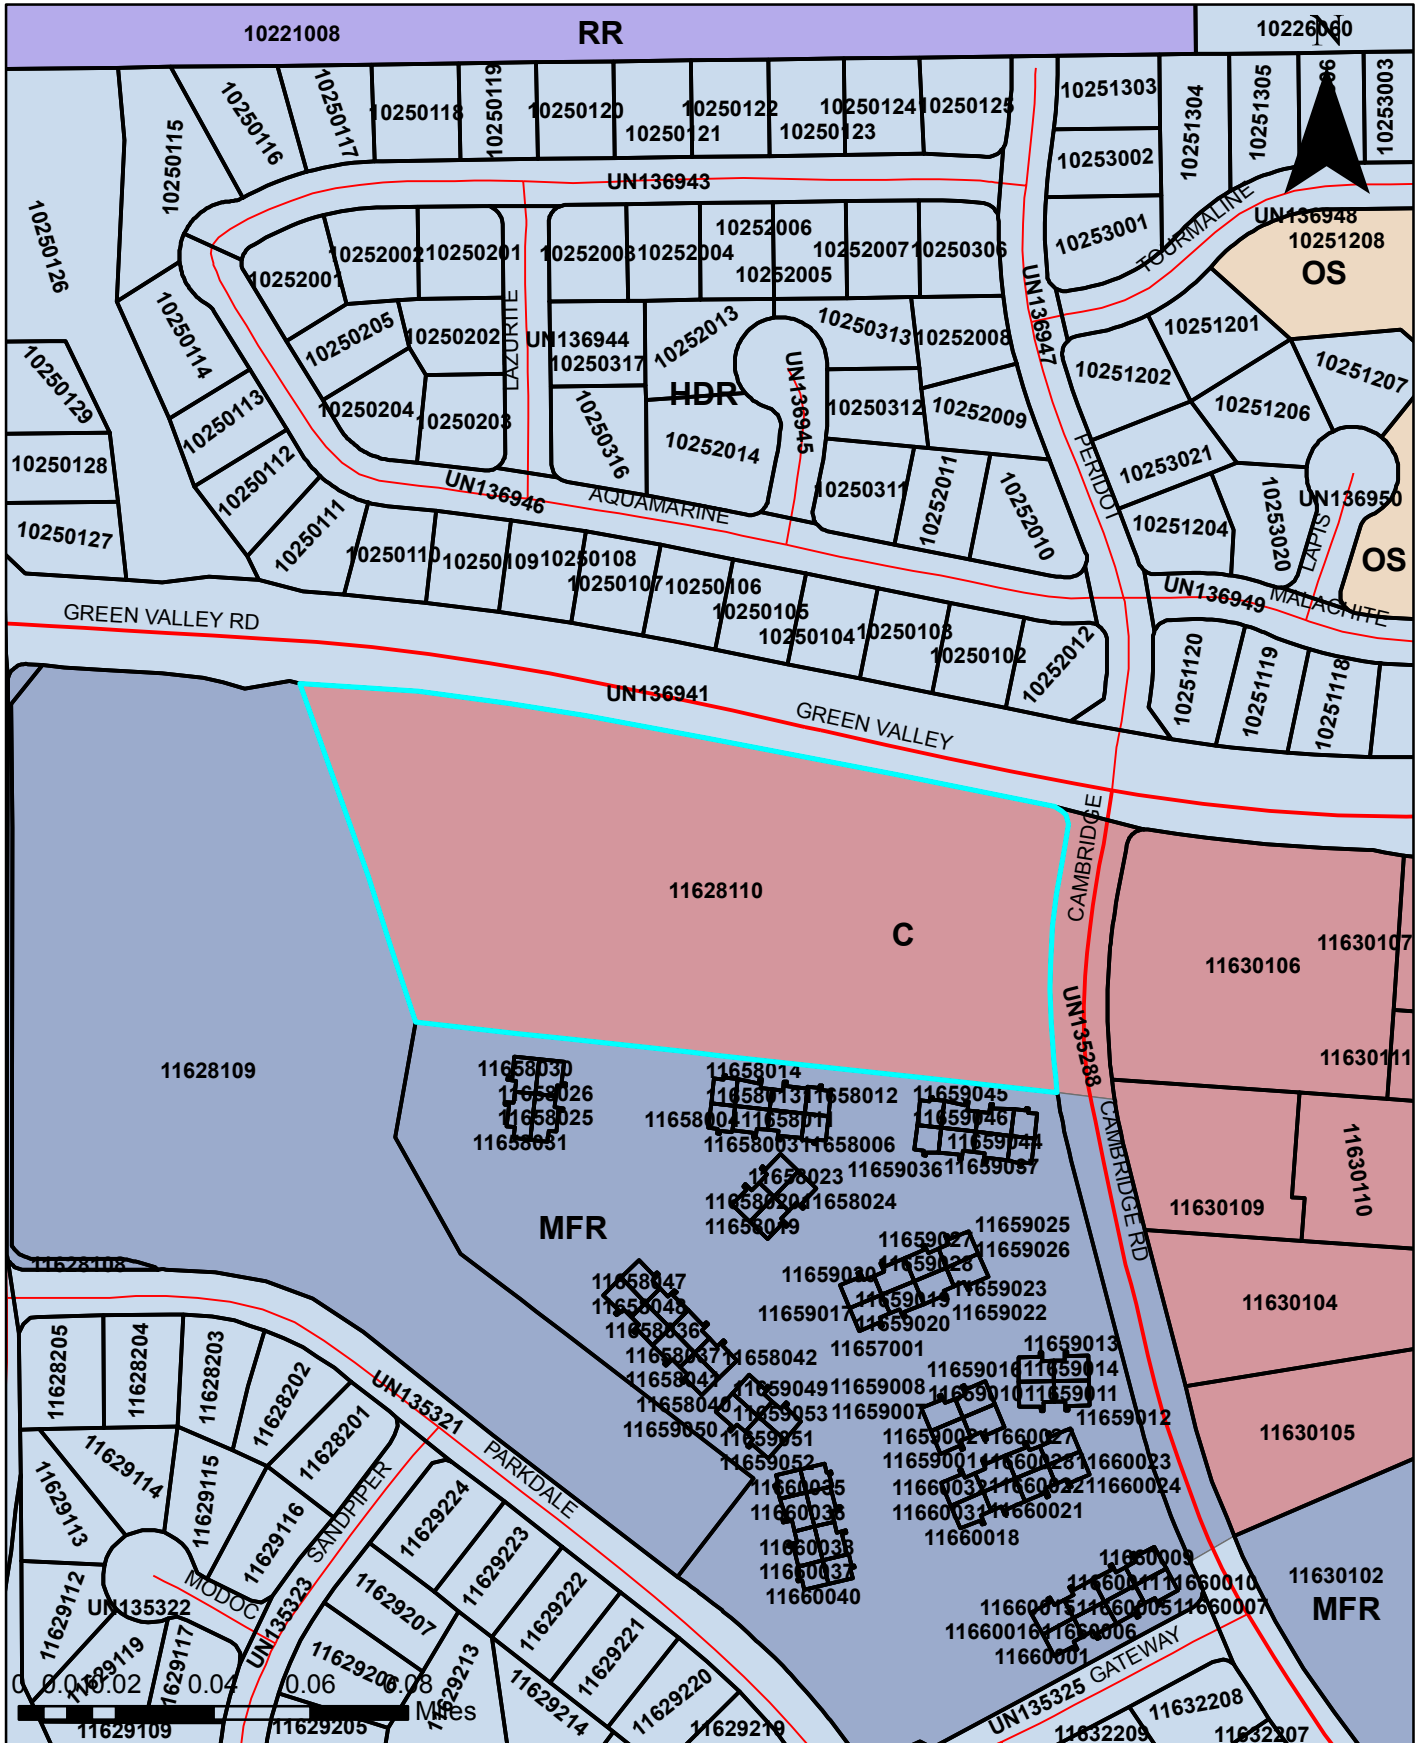


Exhibit C-Land Use Designation Map

Copy right, Airphoto USA, LLC, All Rights Reserved. This Dipiction was compiled from unverified public and private resourses and is illustrative only. No representation as to the accuracy of this information. Parcel boundaries are particularly unreliable. Users make use of this depiction at their own risk.


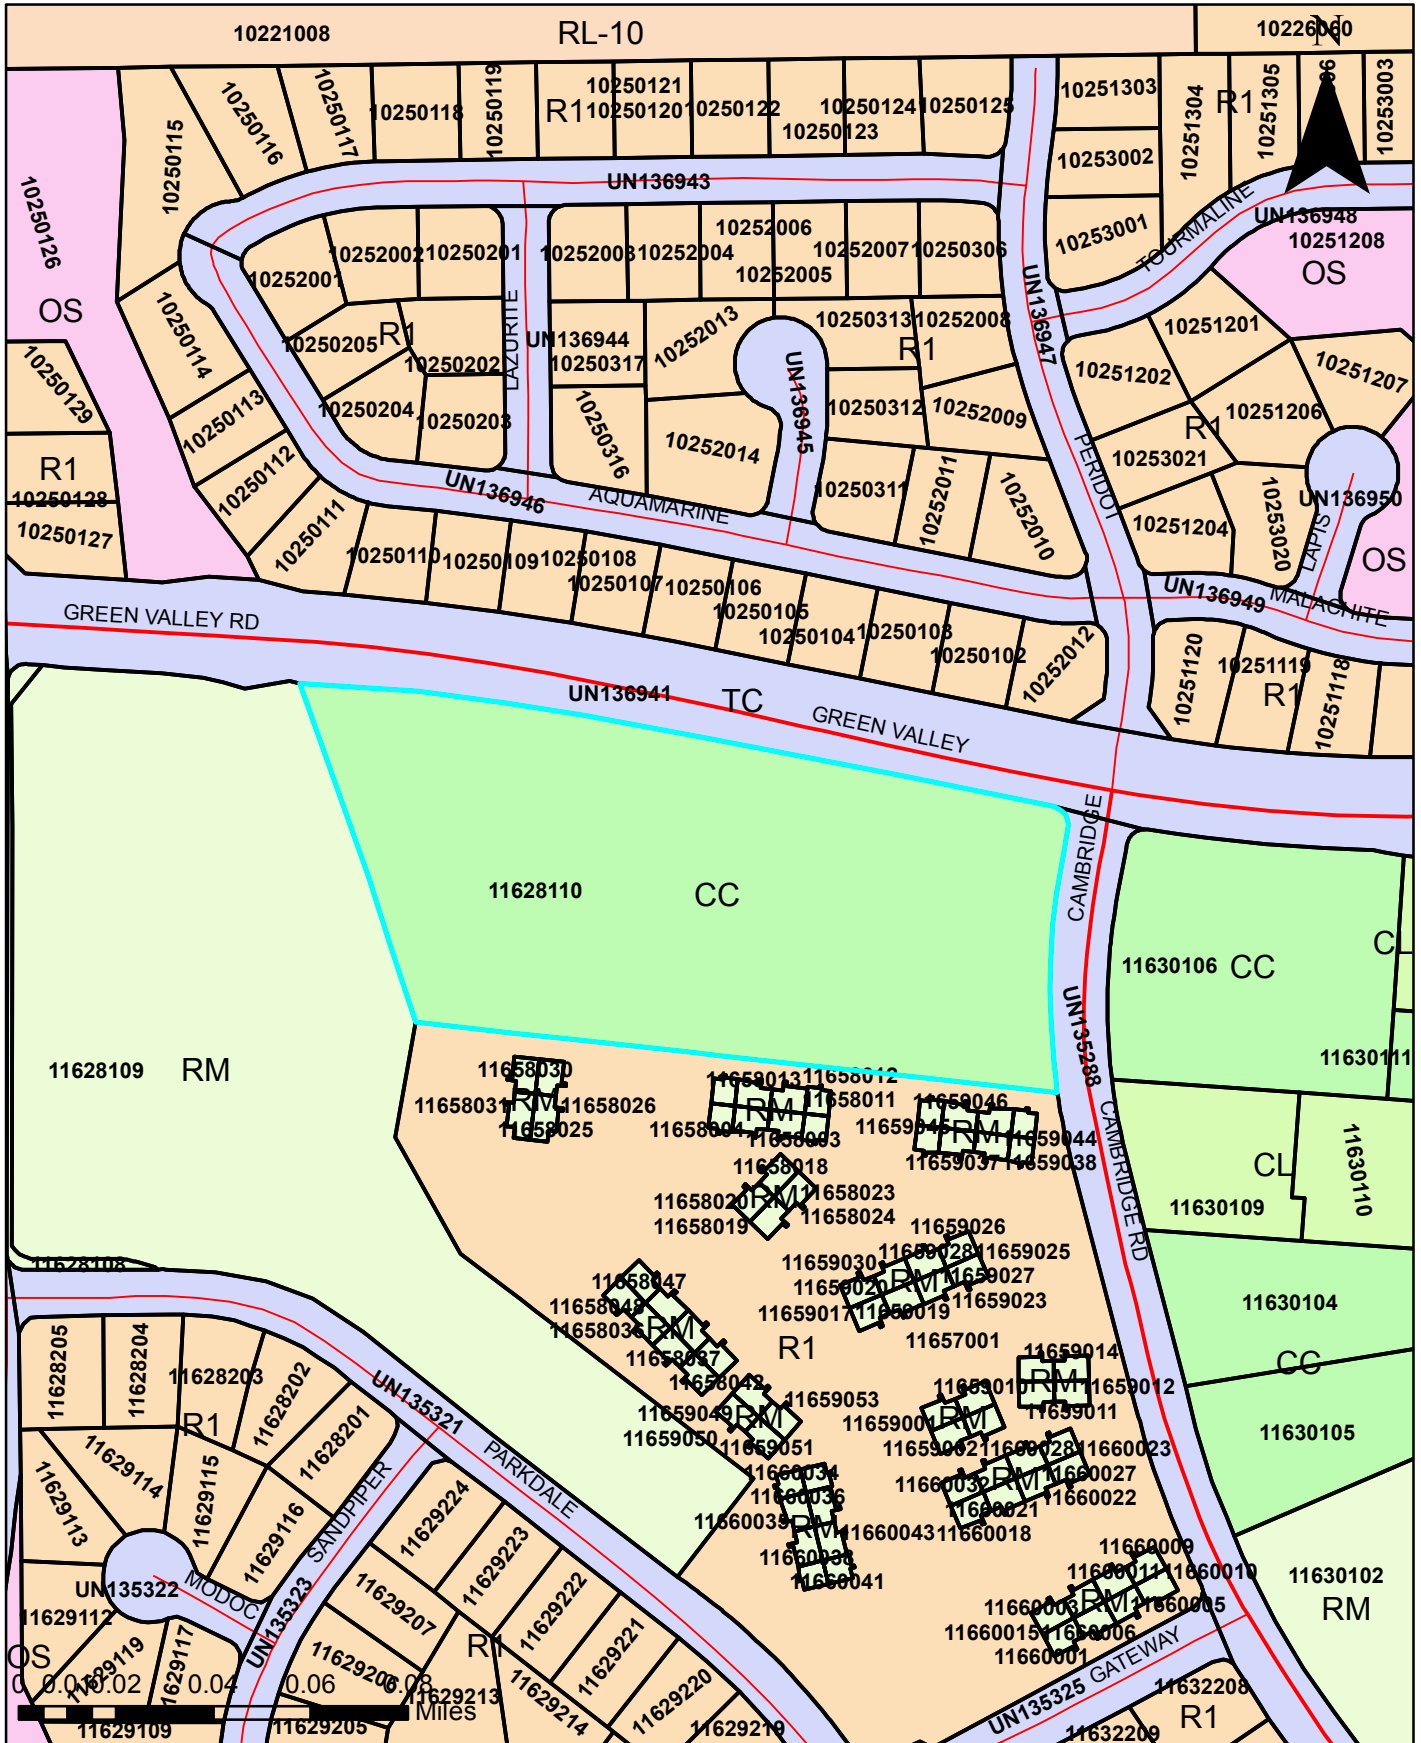


Exhibit D-Zoning Designation Map 18-1944 D 4 of 13







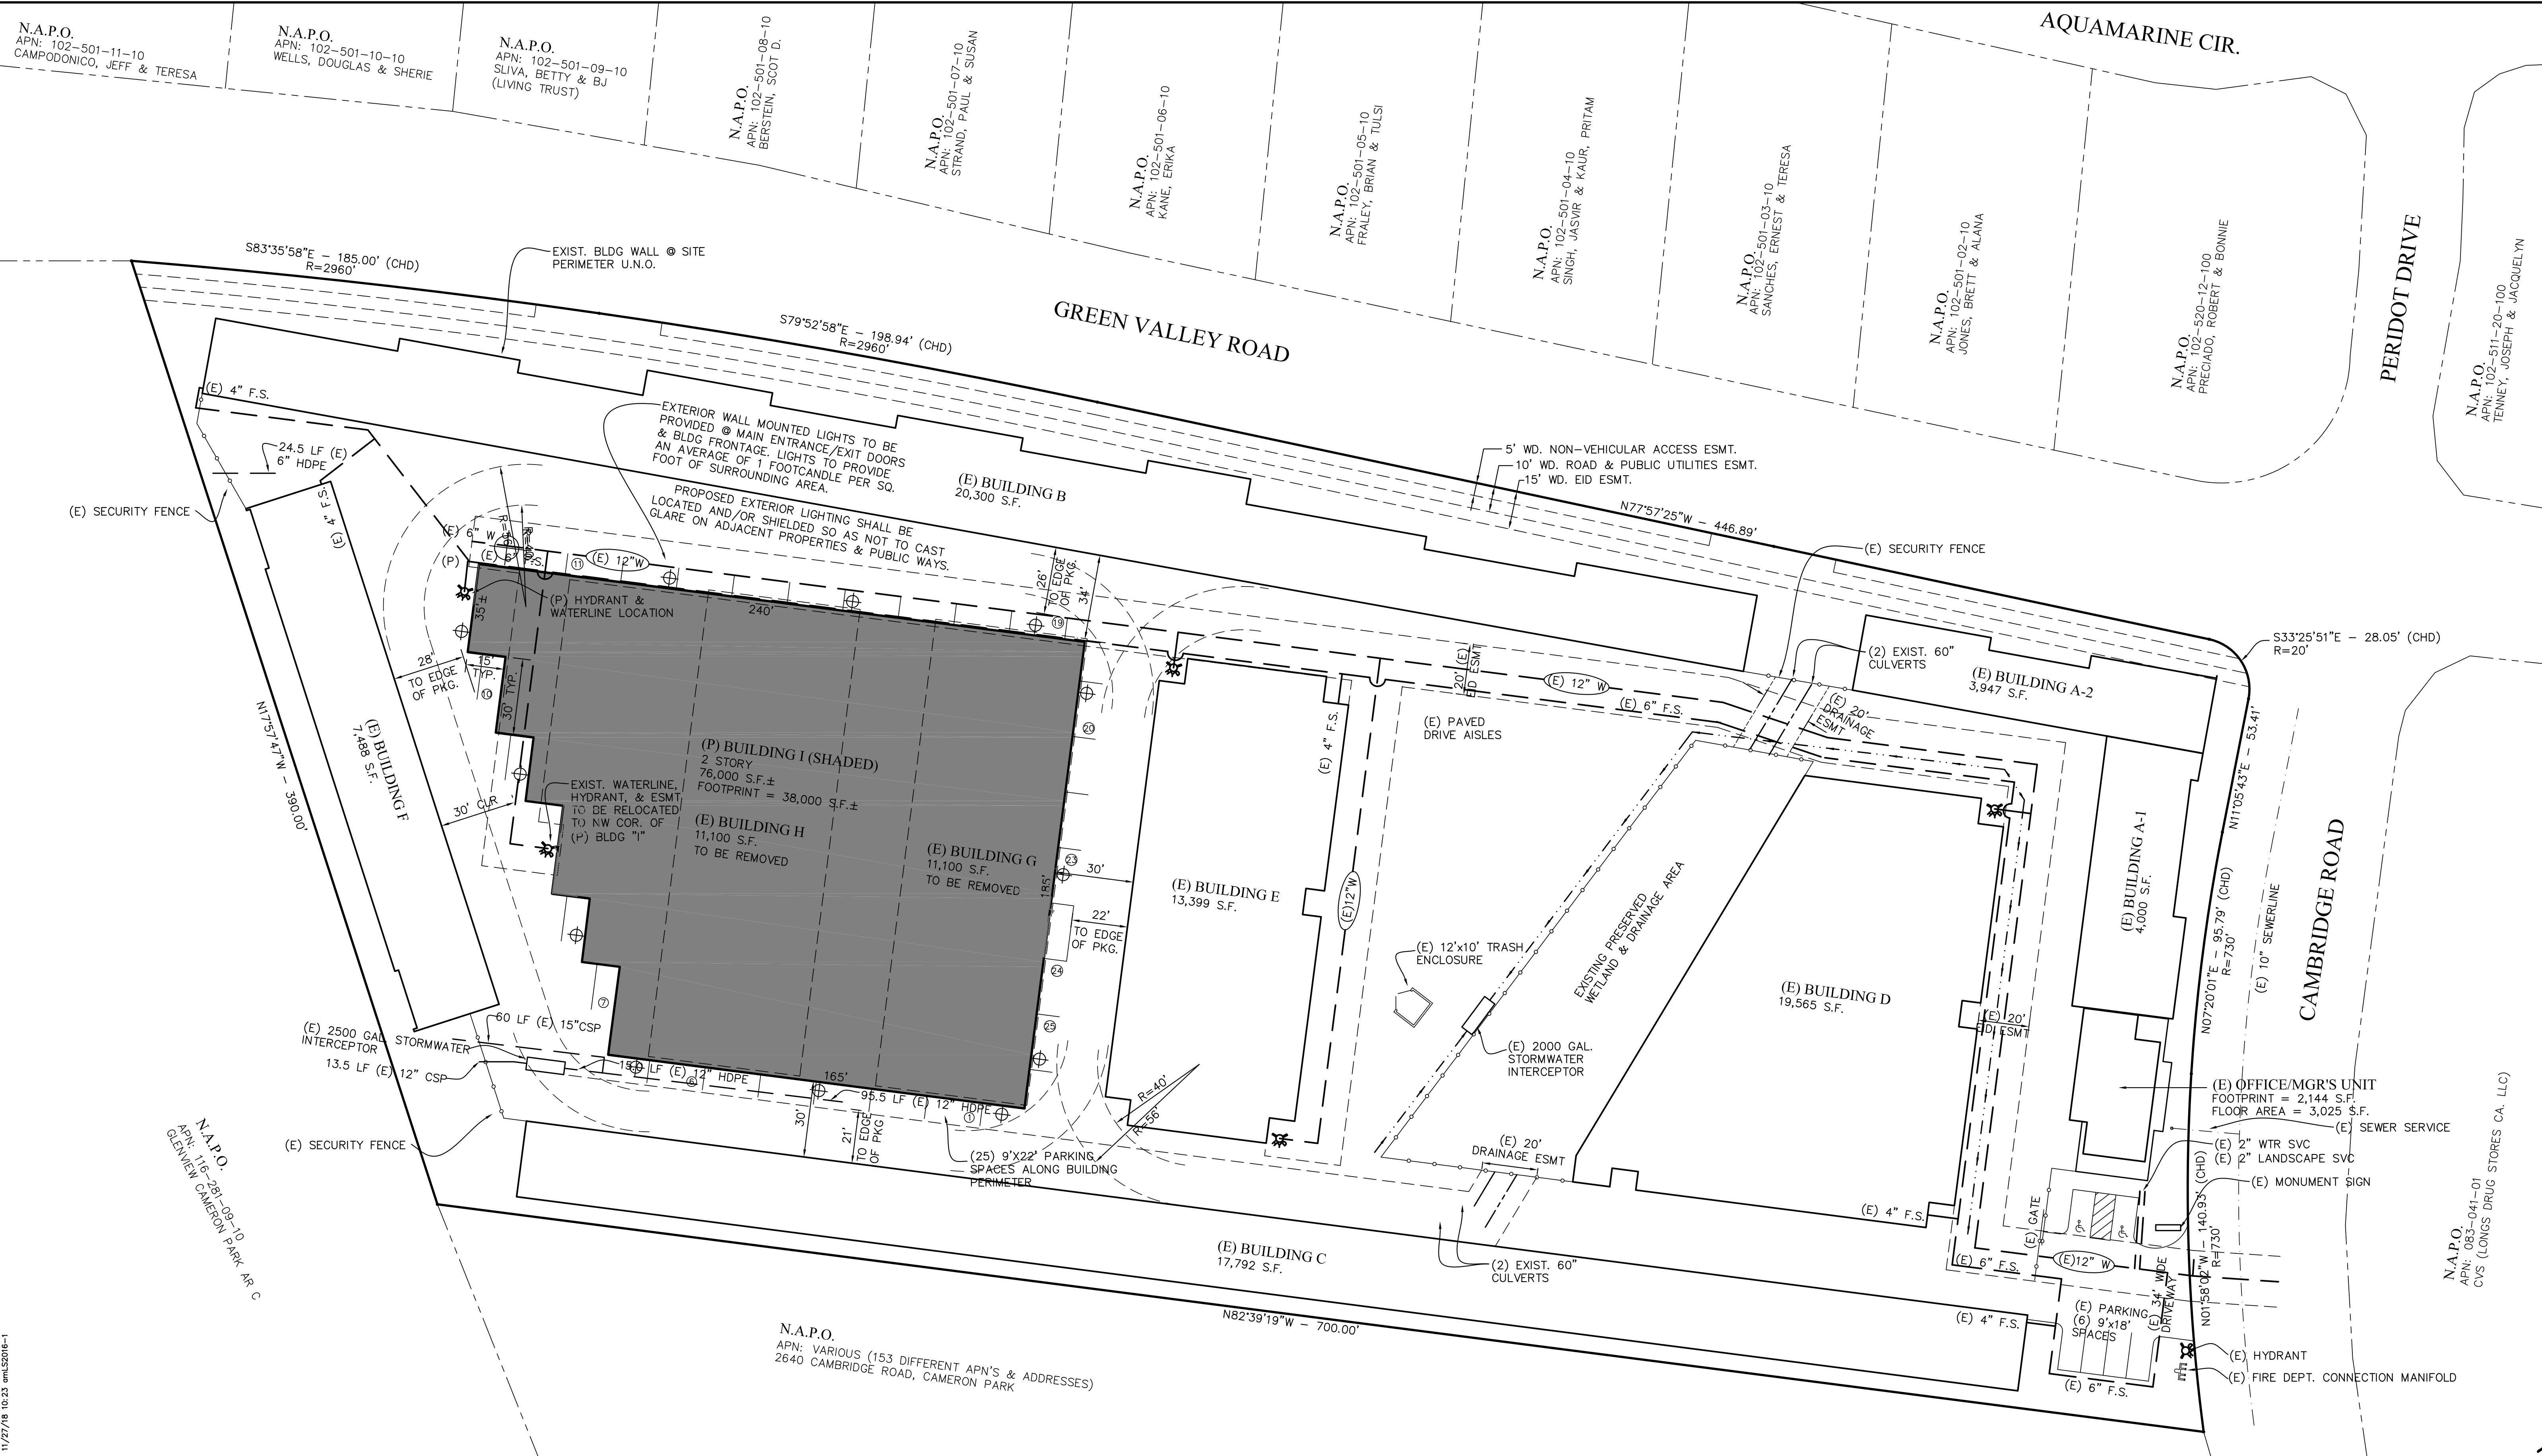

N.A.P.O. APN: 102-501-11-10 CAMPODONICO, JEFF & TERESA

N.A.P.O. APN: 102-501-10-10 WELLS, DOUGLAS & SHERIE

N.A.P.O. APN: 102-501-09-10 SLIVA, BETTY & BJ (LIVING TRUST)

N.A.P.O. APN: 102-501-08-10 BERSTEIN, SCOT D.

N.A.P.O. APN: 102-501-07-10 STRAND, PAUL & SUSAN

N.A.P.O. APN: 102-501-06-10 KANE, ERIKA

N.A.P.O. APN: 102-501-05-10 FRALLEY, BRIAN & TULSI

N.A.P.O. APN: 102-501-04-10 SINGH, JASVIR & KAUR, PRITAM

N.A.P.O. APN: 102-501-03-10 SANCHES, ERNEST & TERESA

N.A.P.O. APN: 102-501-02-10 JONES, BRETT & ALANA

N.A.P.O. APN: 102-520-12-100 PRECIADO, ROBERT & BONNIE

N.A.P.O. APN: 102-511-20-100 TENNEY, JOSEPH & JACQUELYN

N.A.P.O. APN: 116-281-09-10 D GLENVIEW CAMERON PARK, AR C

N.A.P.O. APN: 083-041-01 CVS (LONGS DRUG STORES CA, LLC)

REVISIONS		
A	11-27-18	JWS
B		
C		
D		
E		

VERIFY SCALE BAR IS ONE INCH ON ORIGINAL DRAWING

IF NOT ONE INCH ON THIS SHEET, ADJUST SCALE(S) ACCORDINGLY

PROPOSED USE PERMIT BUILDING ADDITION SITE PLAN FOR:


**SUPERIOR SELF-STORAGE**

2600 CAMBRIDGE ROAD, CAMERON PARK, CA  
EL DORADO COUNTY APN: 116-281-10-100

**LAUGHLIN and SPENCE**  
CIVIL ENGINEERS & SURVEYORS

1008 Live Oak Boulevard  
Yuba City, California 95991


(530) 671 1008  
(530) 671 0822  
fax (530) 671 0822

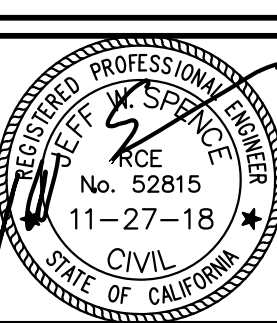

THESE PLANS ARE CONSIDERED "PRELIMINARY" OR "FOR REVIEW" UNLESS WET SIGNED AND SEALED BY THE ENGINEER. THEY SHALL NOT BE USED FOR CONSTRUCTION UNLESS STAMPED APPROVED BY THE LOCAL AGENCY.


Date: 1/23/18  
Scale: 1"=30'  
Drawn: SMJ/RLH  
Job: 173403  
Sheet: C1

PROJECT:	SUPERIOR SELF-STORAGE (BUILDING ADDITION)	EXISTING STORAGE BUILDING AREA (S.F.)	EXISTING OFFICE/MGR'S UNIT (S.F.)	PROPOSED (P) BUILDING
APPLICANT:	CAMBRIDGE SELF-STORAGE GROUP 2600 CAMBRIDGE ROAD, CAMERON PARK, CA. 95682 (POC) KARLA DUARTE 916-316-4668	BUILDING A1&A2: 7,866 BUILDING B: 20,300 BUILDING C: 17,792 BUILDING D: 19,565 BUILDING E: 13,399 BUILDING F: 7,488 BUILDING G: 11,100 (TO BE REMOVED) BUILDING H: 11,100 (TO BE REMOVED)	OFFICE (882) GARAGE (575) RESIDENCE (1,568) OFFICE TOTAL (3,025)  FOOTPRINT AREA = 2,144 S.F.	(P) BUILDING "I" FOOTPRINT (1ST FLOOR) = 38,000 S.F.± (P) BUILDING "I" (2ND FLOOR) = 38,000 S.F.± (P) BUILDING "I" TOTAL AREA = 76,000 S.F.±  TOTAL PROPOSED LOT COVERAGE = 38,000 + 88,554 = 126,554 S.F.  PROPOSED LOT COVERAGE RATIO = 126,554/258,013 = 0.49 < 0.85 - OK
DESIGNER:	LAUGHLIN & SPENCE CIVIL ENGINEERS JEFF SPENCE 1008 LIVE OAK BLVD YUBA CITY, CA. 95991	EXISTING STORAGE TOTAL = 108,610 S.F. EXISTING STORAGE TO BE REMOVED = 22,200 S.F. EXISTING STORAGE TO REMAIN = 86,410 S.F.	EXISTING BUILDING TOTAL STORAGE 86,410 OFFICE/MGR'S UNIT 2,144 88,554 S.F. EXISTING COVERAGE	PARKING REQUIRED: 1 SPACE PER 30 UNITS FOR INDOOR UNIT OR NO VEHICULAR DRIVE WITHIN 20' OF THE UNITS. ESTIMATED # OF INDOOR UNITS = 660 INDOOR PARKING SPACES REQUIRED = 660/30 = 22 + 2 SPACES FOR OUTDOOR UNITS = 24 REQD. TOTAL ADDITIONAL PARKING SPACES PROVIDED = 25
FLOOD ZONE:	ZONE X (FIRM 06017C0725E)		SITE TOTAL AREA = 258,013 S.F. MAX. ALLOW. COVERAGE 258,013 x 0.85 = 219,311 S.F.	
ZONING:	CC / COMMERCIAL, COMMUNITY			
SITE AREA:	5.92 ACRES			
PARCEL #:	116-281-10-100 (EL DORADO COUNTY)			

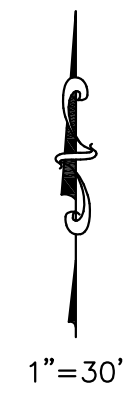


**SITE PLAN**



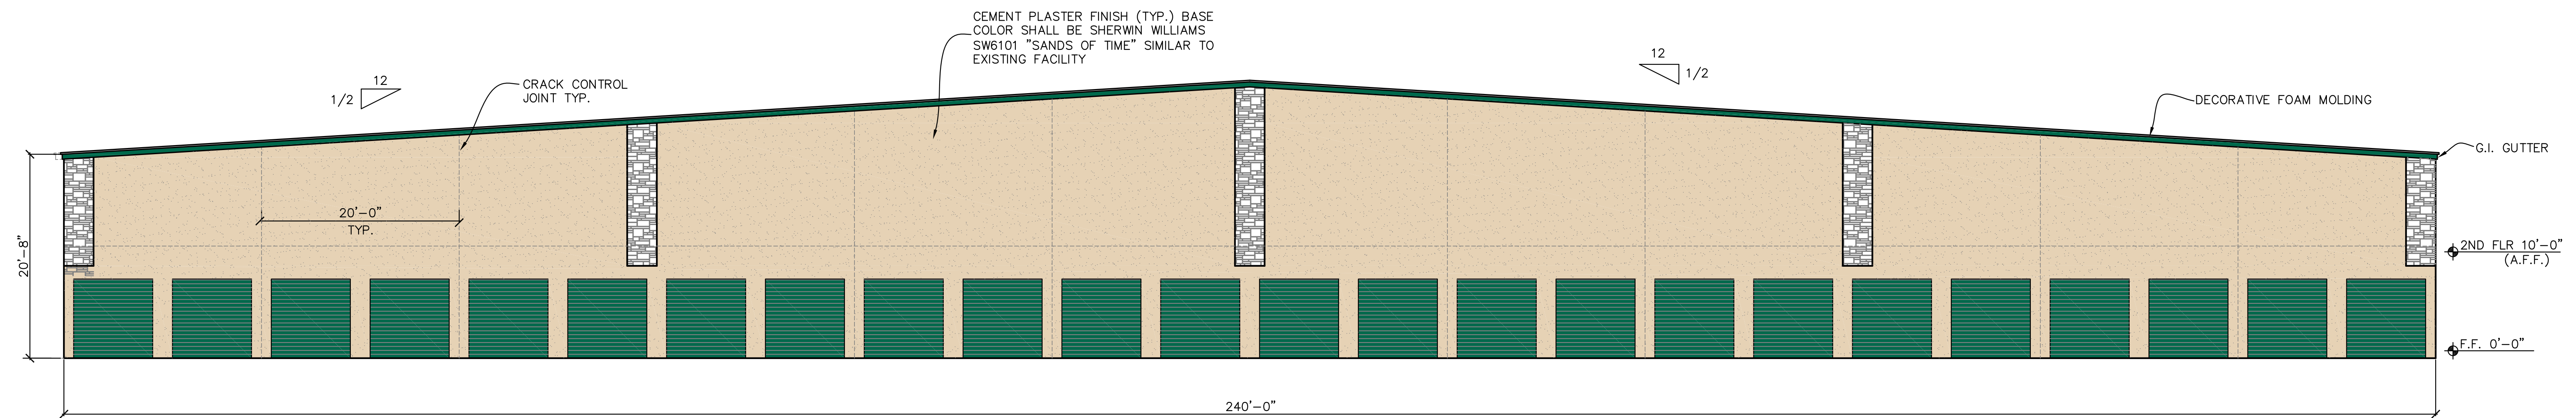


**BUILDING "I" NORTH ELEVATION**

PROPOSED COLORS TO MATCH EXISTING BUILDING COLORS

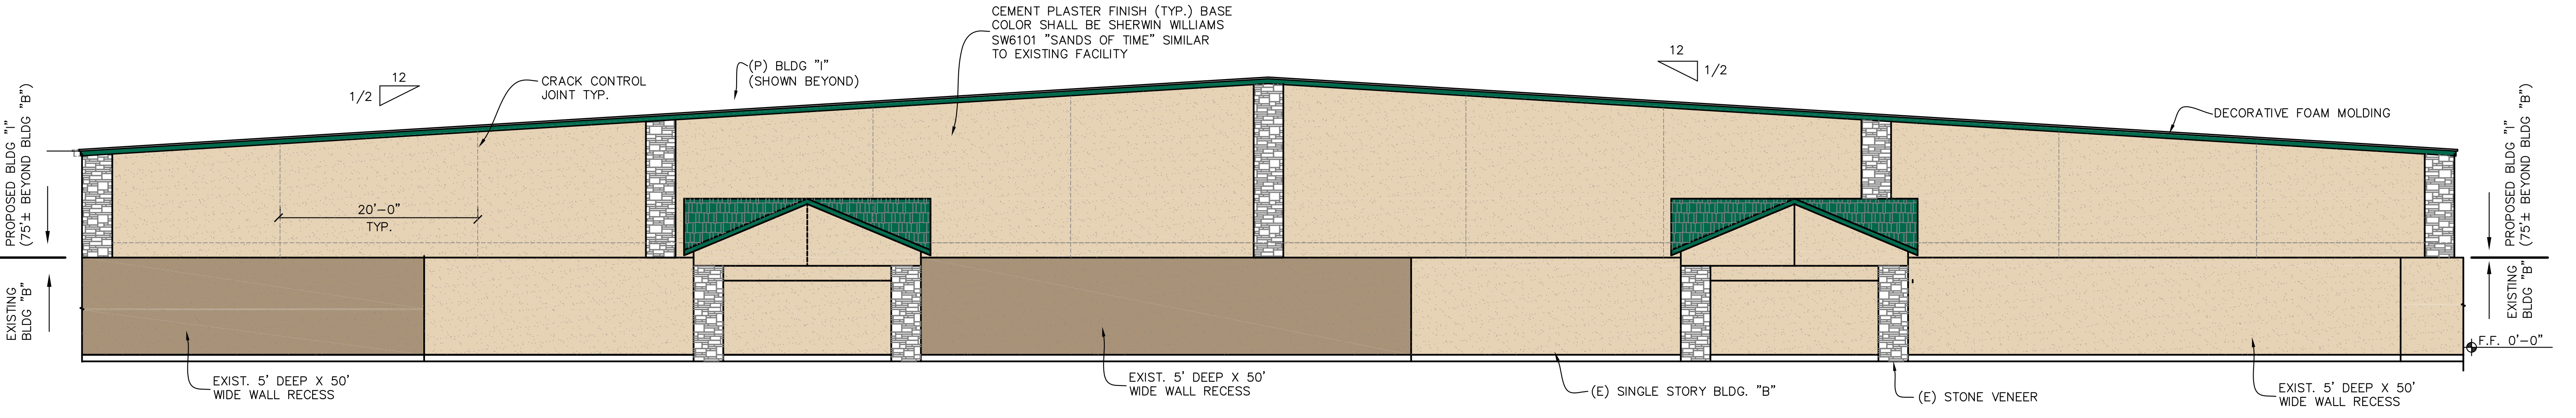

**NORTH (GREEN VALLEY ROAD) ELEVATION  
SHOWING EXISTING BUILDING "B" @ STREET**

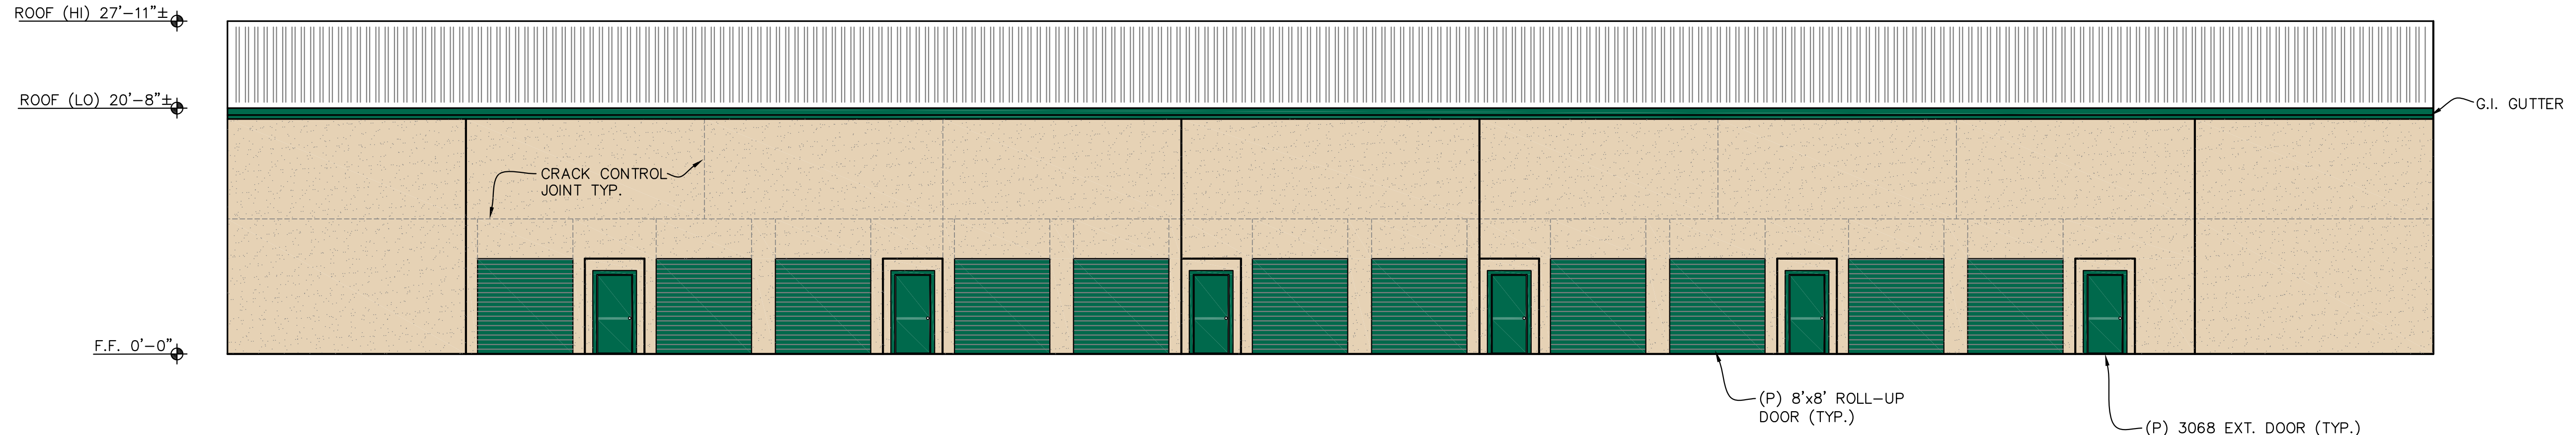

**EAST ELEVATION**

DOOR TYPE(S) AND LOCATIONS SHOWN CONCEPTUALLY.

**NOTES:**  
EXPANSION/CRACK CONTROL JOINTS SHALL BE PLACED AT A MINIMUM, HORIZONTALLY AT THE UPPER FLOOR LINE AND VERTICALLY TO MINIMIZE CRACKING PER ASTM C 1063

REVISIONS	
A	
B	
C	
D	
E	

VERIFY SCALE BAR IS ONE INCH ON ORIGINAL DRAWING  
IF NOT ONE INCH ON THIS SHEET, ADJUST SCALE(S) ACCORDINGLY

PROPOSED BUILDING ADDITION FOR:  
**SUPERIOR SELF STORAGE**  
2600 CAMBRIDGE ROAD, CAMERON PARK, CA  
EL DORADO COUNTY APN: 116-281-10-100

**LAUGHLIN and SPENCE**  
CIVIL ENGINEERS & SURVEYORS  
1008 Live Oak Boulevard  
Yuba City, California 95991  
(530) 671 1008  
fax (530) 671 0822



THESE PLANS ARE CONSIDERED "PRELIMINARY" OR "FOR REVIEW" UNLESS WET SIGNED AND SEALED BY THE ENGINEER. THEY SHALL NOT BE USED FOR CONSTRUCTION UNLESS STAMPED APPROVED BY THE LOCAL AGENCY.

Date: 1/15/18  
Scale: 1/8"=1'-0"  
Drawn: SMJ  
Job: 173403  
Sheet:

**A1**

C:\3000\173403\Cambridge Storage\Drawings\03\_Elevation-rev\_173403.dwg 11/02/18 12:18 pm/12/20/18-1




REVISIONS	
A	
B	
C	
D	
E	

VERIFY SCALE BAR IS ONE INCH ON ORIGINAL DRAWING  
 0 1"  
 IF NOT ONE INCH ON THIS SHEET, ADJUST SCALE(S) ACCORDINGLY


PROPOSED BUILDING ADDITION FOR:  
**SUPERIOR SELF STORAGE**  
 2600 CAMBRIDGE ROAD, CAMERON PARK, CA  
 EL DORADO COUNTY APN: 116-281-10-100

**LAUGHLIN and SPENCE**  
 CIVIL ENGINEERS & SURVEYORS  
 1008 Live Oak Boulevard  
 Yuba City, California 95991  
 (530) 671 1008  
 fax (530) 671 0822

 


THESE PLANS ARE CONSIDERED "PRELIMINARY" OR "FOR REVIEW" UNLESS WET SIGNED AND SEALED BY THE ENGINEER. THEY SHALL NOT BE USED FOR CONSTRUCTION UNLESS STAMPED APPROVED BY THE LOCAL AGENCY.

Date: 1/23/18  
 Scale: 1/8"=1'-0"  
 Drawn: SMJ  
 Job: 173403  
 Sheet: **A2**  
 Page: 3 OF 3

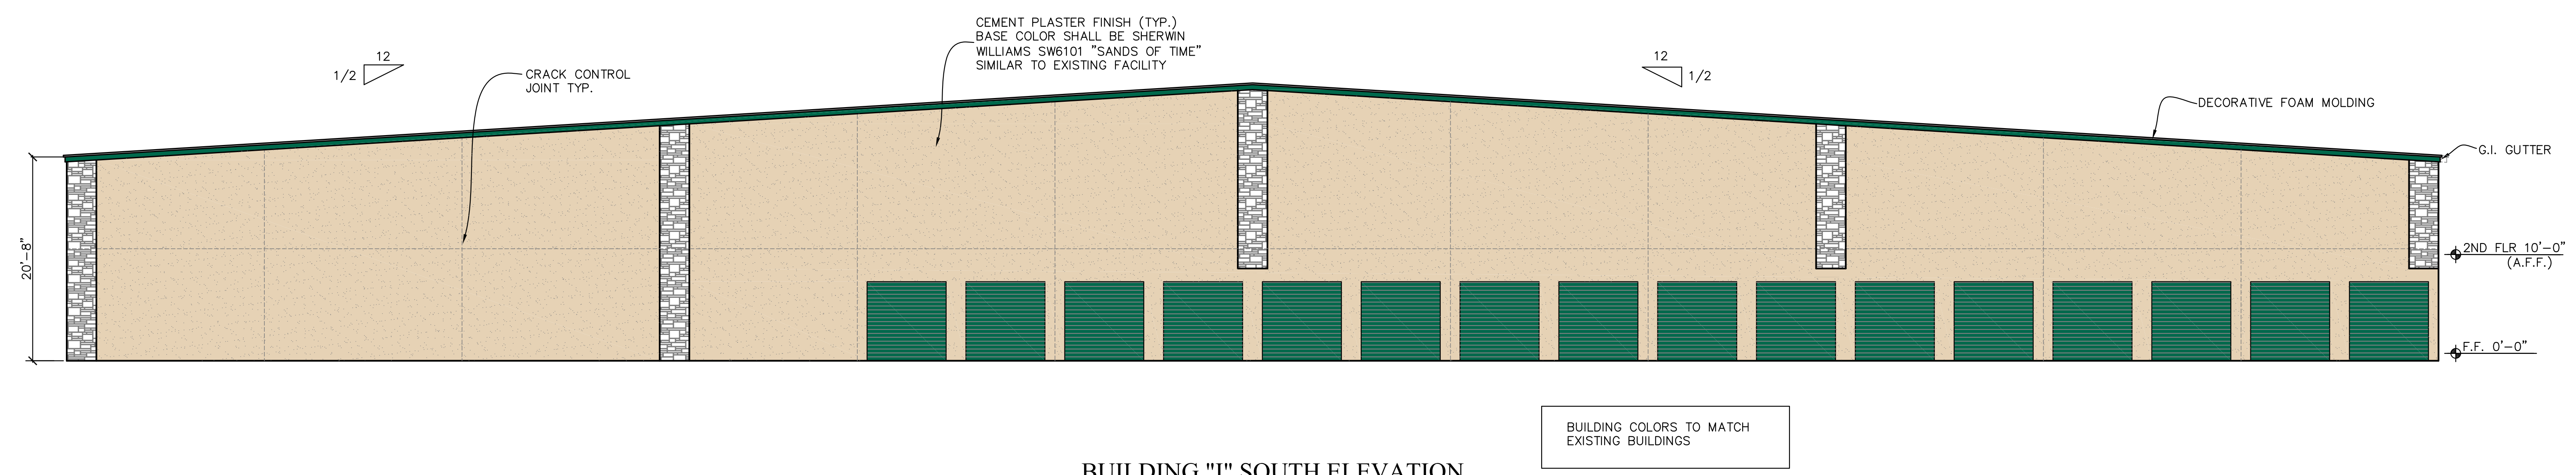

**BUILDING "I" SOUTH ELEVATION**

BUILDING COLORS TO MATCH EXISTING BUILDINGS

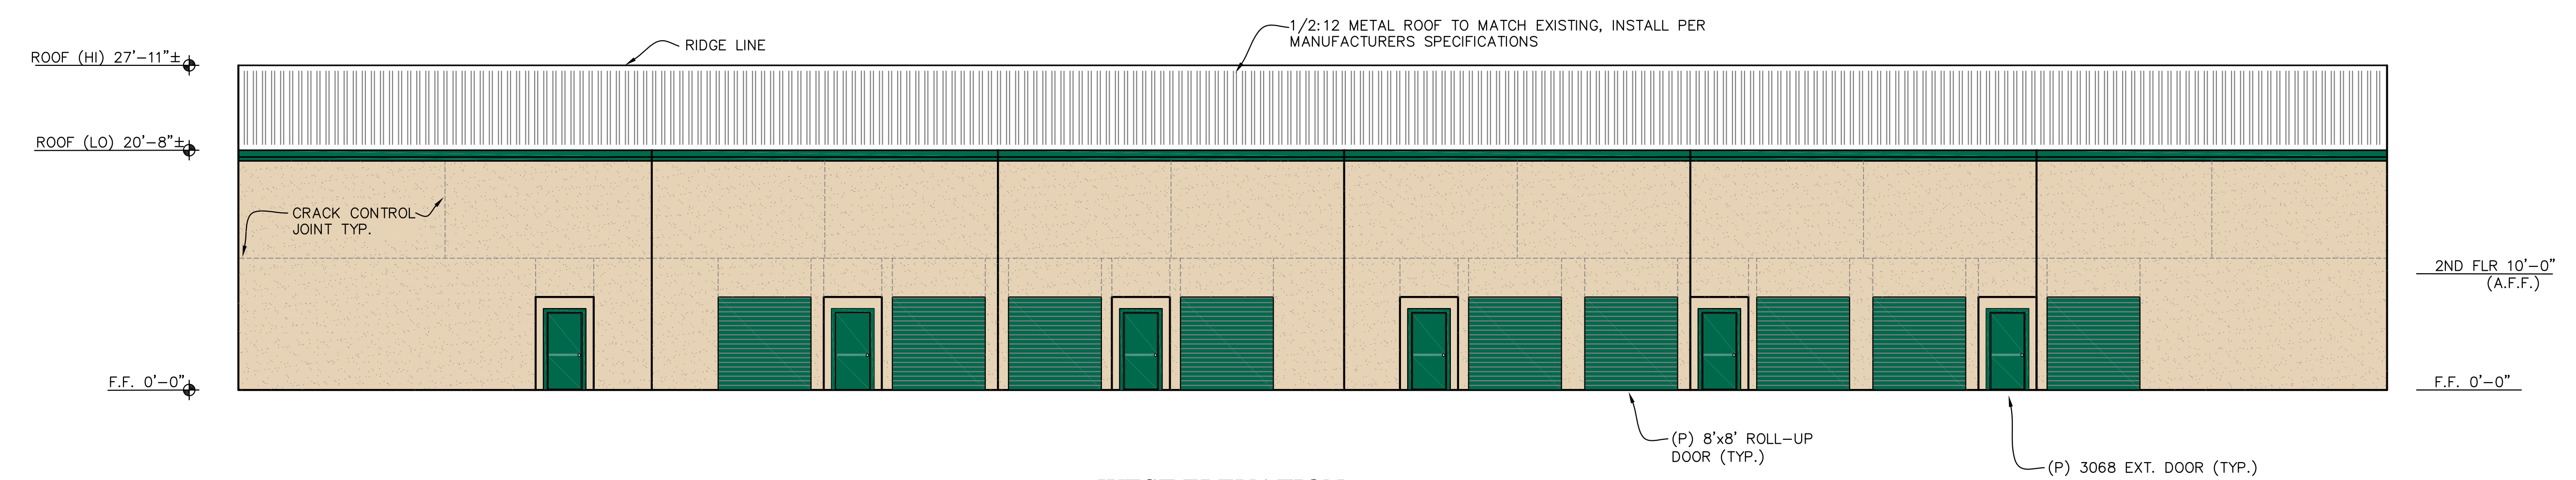

**WEST ELEVATION**

DOOR TYPE(S) AND LOCATIONS SHOWN CONCEPTUALLY.

**NOTES:**  
 EXPANSION/CRACK CONTROL JOINTS SHALL BE PLACED AT A MINIMUM, HORIZONTALLY AT THE UPPER FLOOR LINE AND VERTICALLY TO MINIMIZE CRACKING PER ASTM C 1063

**SOUTH & WEST EXTERIOR ELEVATIONS**

C:\3000\173403\Cambridge Storage\Drawings\03\_Elevation-Rev\_173403.dwg 11/02/18 12:19 pm/152016-1





40' SINGLE UNIT TRUCK

EXHIBIT H


SITE PLAN

REVISIONS

VERIFY SCALE BAR IS ONE INCH ON ORIGINAL DRAWING  
 0 1"  
 IF NOT ONE INCH ON THIS SHEET, ADJUST SCALE(S) ACCORDINGLY

PROPOSED BUILDING ADDITION FOR:  
**SUPERIOR SELF-STORAGE**  
 2600 CAMBRIDGE ROAD, CAMERON PARK, CA  
 EL DORADO COUNTY APN: 116-281-10-100

**LAUGHLIN and SPENCE**  
 CIVIL ENGINEERS & SURVEYORS  
 1008 Live Oak Boulevard  
 Yuba City, California 95991  
 (530) 671 1008  
 fax (530) 671 0822

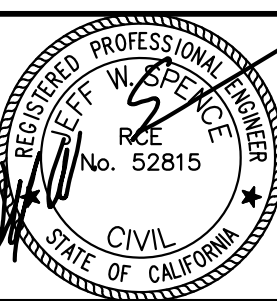

THESE PLANS ARE CONSIDERED "PRELIMINARY" OR "FOR REVIEW" UNLESS WE'VE SIGNED AND SEALED BY THE ENGINEER. THEY SHALL NOT BE USED FOR CONSTRUCTION UNLESS STAMPED APPROVED BY THE LOCAL AGENCY.

Date 1/23/18  
 Scale 1" = 30'  
 Drawn SMJ/RLH  
 Job 173403

Sheet **C1**

173403.dwg 173403 Cambridge Storage - Drawn 1/23/18 10:59 am 1/23/18






REVISIONS

VERIFY SCALE BAR IS ONE INCH ON ORIGINAL DRAWING  
 0 1"  
 IF NOT ONE INCH ON THIS SHEET, ADJUST SCALE(S) ACCORDINGLY

PROPOSED BUILDING ADDITION FOR:  
**SUPERIOR SELF-STORAGE**  
 2600 CAMBRIDGE ROAD, CAMERON PARK, CA  
 EL DORADO COUNTY APN: 116-281-10-100

**LAUGHLIN and SPENCE**  
 CIVIL ENGINEERS & SURVEYORS  
 1008 Live Oak Boulevard  
 Yuba City, California 95991  
 (530) 671 1008  
 fax (530) 671 0822

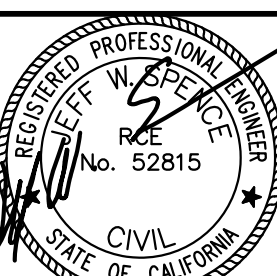

THESE PLANS ARE CONSIDERED "PRELIMINARY" OR "FOR REVIEW" UNLESS WE'VE SIGNED AND SEALED BY THE ENGINEER. THEY SHALL NOT BE USED FOR CONSTRUCTION UNLESS STAMPED APPROVED BY THE LOCAL AGENCY.

Date: 1/23/18  
 Scale: 1" = 30'  
 Drawn: SMJ/RLH  
 Job: 173403  
 Sheet:

**C1**

173403.dwg 173403 Cambridge Storage - Drawn 1/23/18 10:44 am 1/23/18-1

SITE PLAN






REVISIONS

VERIFY SCALE BAR IS ONE INCH ON ORIGINAL DRAWING  
 0 1"  
 IF NOT ONE INCH ON THIS SHEET, ADJUST SCALE(S) ACCORDINGLY

PROPOSED BUILDING ADDITION FOR:  
**SUPERIOR SELF-STORAGE**  
 2600 CAMBRIDGE ROAD, CAMERON PARK, CA  
 EL DORADO COUNTY APN: 116-281-10-100

**LAUGHLIN and SPENCE**  
 CIVIL ENGINEERS & SURVEYORS  
 1008 Live Oak Boulevard  
 Yuba City, California 95991  
 (530) 671 1008  
 fax (530) 671 0822

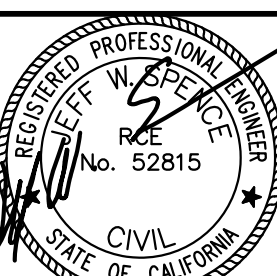

THESE PLANS ARE CONSIDERED "PRELIMINARY" OR "FOR REVIEW" UNLESS WET SIGNED AND SEALED BY THE ENGINEER. THEY SHALL NOT BE USED FOR CONSTRUCTION UNLESS STAMPED APPROVED BY THE LOCAL AGENCY.

Date 1/23/18  
 Scale 1" = 30'  
 Drawn SMJ/RLH  
 Job 173403  
 Sheet

**C1**  
 Page 1 OF 3

SITE PLAN

173403.dwg 173403 Cambridge Storage - Drawn 1/23/18 10:50 am 1/23/18-1






**72' STAA TRUCK WITH  
INTERIOR MANUVERING  
INBOUND TO OUTBOUND**

REVISIONS

VERIFY SCALE BAR IS ONE INCH ON ORIGINAL DRAWING  
IF NOT ONE INCH ON THIS SHEET, ADJUST SCALE(S) ACCORDINGLY

PROPOSED BUILDING ADDITION FOR:  
**SUPERIOR SELF-STORAGE**  
2600 CAMBRIDGE ROAD, CAMERON PARK, CA  
EL DORADO COUNTY APN: 116-281-10-100

**LAUGHLIN and SPENCE**  
CIVIL ENGINEERS & SURVEYORS  
1008 Live Oak Boulevard  
Yuba City, California 95991  
(530) 671 1008  
fax (530) 671 0822

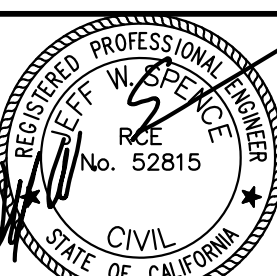

THESE PLANS ARE CONSIDERED "PRELIMINARY" OR "FOR REVIEW" UNLESS WET SIGNED AND SEALED BY THE ENGINEER. THEY SHALL NOT BE USED FOR CONSTRUCTION UNLESS STAMPED APPROVED BY THE LOCAL AGENCY.

Date 1/23/18  
Scale 1" = 30'  
Drawn SMJ/RLH  
Job 173403  
Sheet

**C1**  
Page 1 OF 3

SITE PLAN

11/02/18 10:50 am 173403.dwg  
 11/02/18 10:50 am 173403.dwg  
 11/02/18 10:50 am 173403.dwg






**72' STAA TRUCK  
OUTBOUND**

REVISIONS

VERIFY SCALE BAR IS ONE INCH ON ORIGINAL DRAWING  
 0 1"  
 IF NOT ONE INCH ON THIS SHEET, ADJUST SCALE(S) ACCORDINGLY

PROPOSED BUILDING ADDITION FOR:  
**SUPERIOR SELF-STORAGE**  
 2600 CAMBRIDGE ROAD, CAMERON PARK, CA  
 EL DORADO COUNTY APN: 116-281-10-100

**LAUGHLIN and SPENCE**  
 CIVIL ENGINEERS & SURVEYORS  
 1008 Live Oak Boulevard  
 Yuba City, California 95991  
 (530) 671 1008  
 fax (530) 671 0822

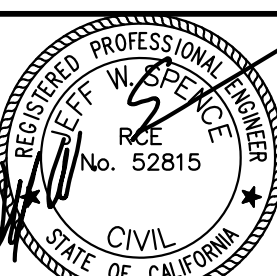

THESE PLANS ARE CONSIDERED "PRELIMINARY" OR "FOR REVIEW" UNLESS THEY ARE SIGNED AND SEALED BY THE ENGINEER. THEY SHALL NOT BE USED FOR CONSTRUCTION UNLESS STAMPED APPROVED BY THE LOCAL AGENCY.

Date: 1/23/18  
 Scale: 1" = 30'  
 Drawn: SMJ/RLH  
 Job: 173403  
 Sheet:

**C1**  
 Page 1 OF 3