





PERSPECTIVE 1

CONDITIONAL  
USE PERMIT  
MODIFICATION

STACEY HALL

C-31704

04-24-2018

REVISIONS:

PERSPECTIVE 1  
VINTAGE GRACE  
931 LASSEN LN., EL DORADO HILLS, CA 95762

A-1



PERSPECTIVE 2

CONDITIONAL  
USE PERMIT  
MODIFICATION

STACEY HALL

**C-31704**


04-24-2018

REVISIONS:


PERSPECTIVE 2  
**VINTAGE GRACE**  
931 LASSEN LN., EL DORADO HILLS, CA 95762

**A-2**

C:\Users\green\Documents\VG\_Final Model\_green\ae.mxd  
4/24/2018 6:40:59 PM

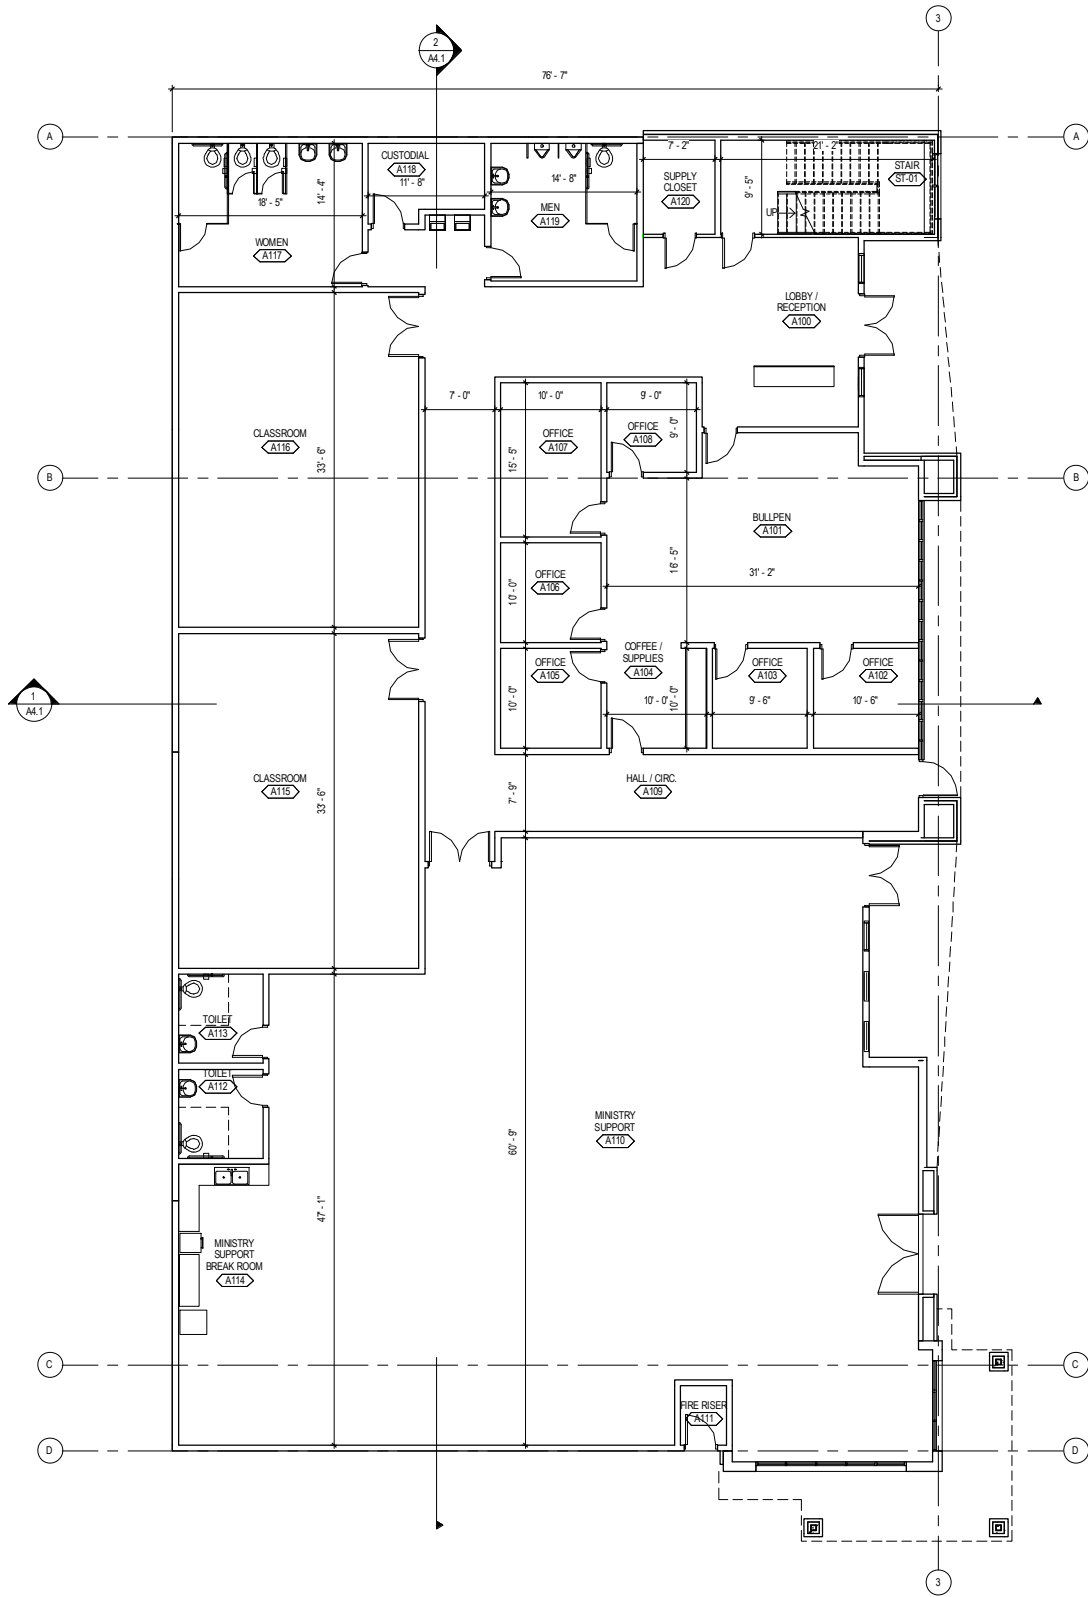

**FLOOR PLAN - FIRST FLOOR**  
SCALE: 1/8" = 1'-0"

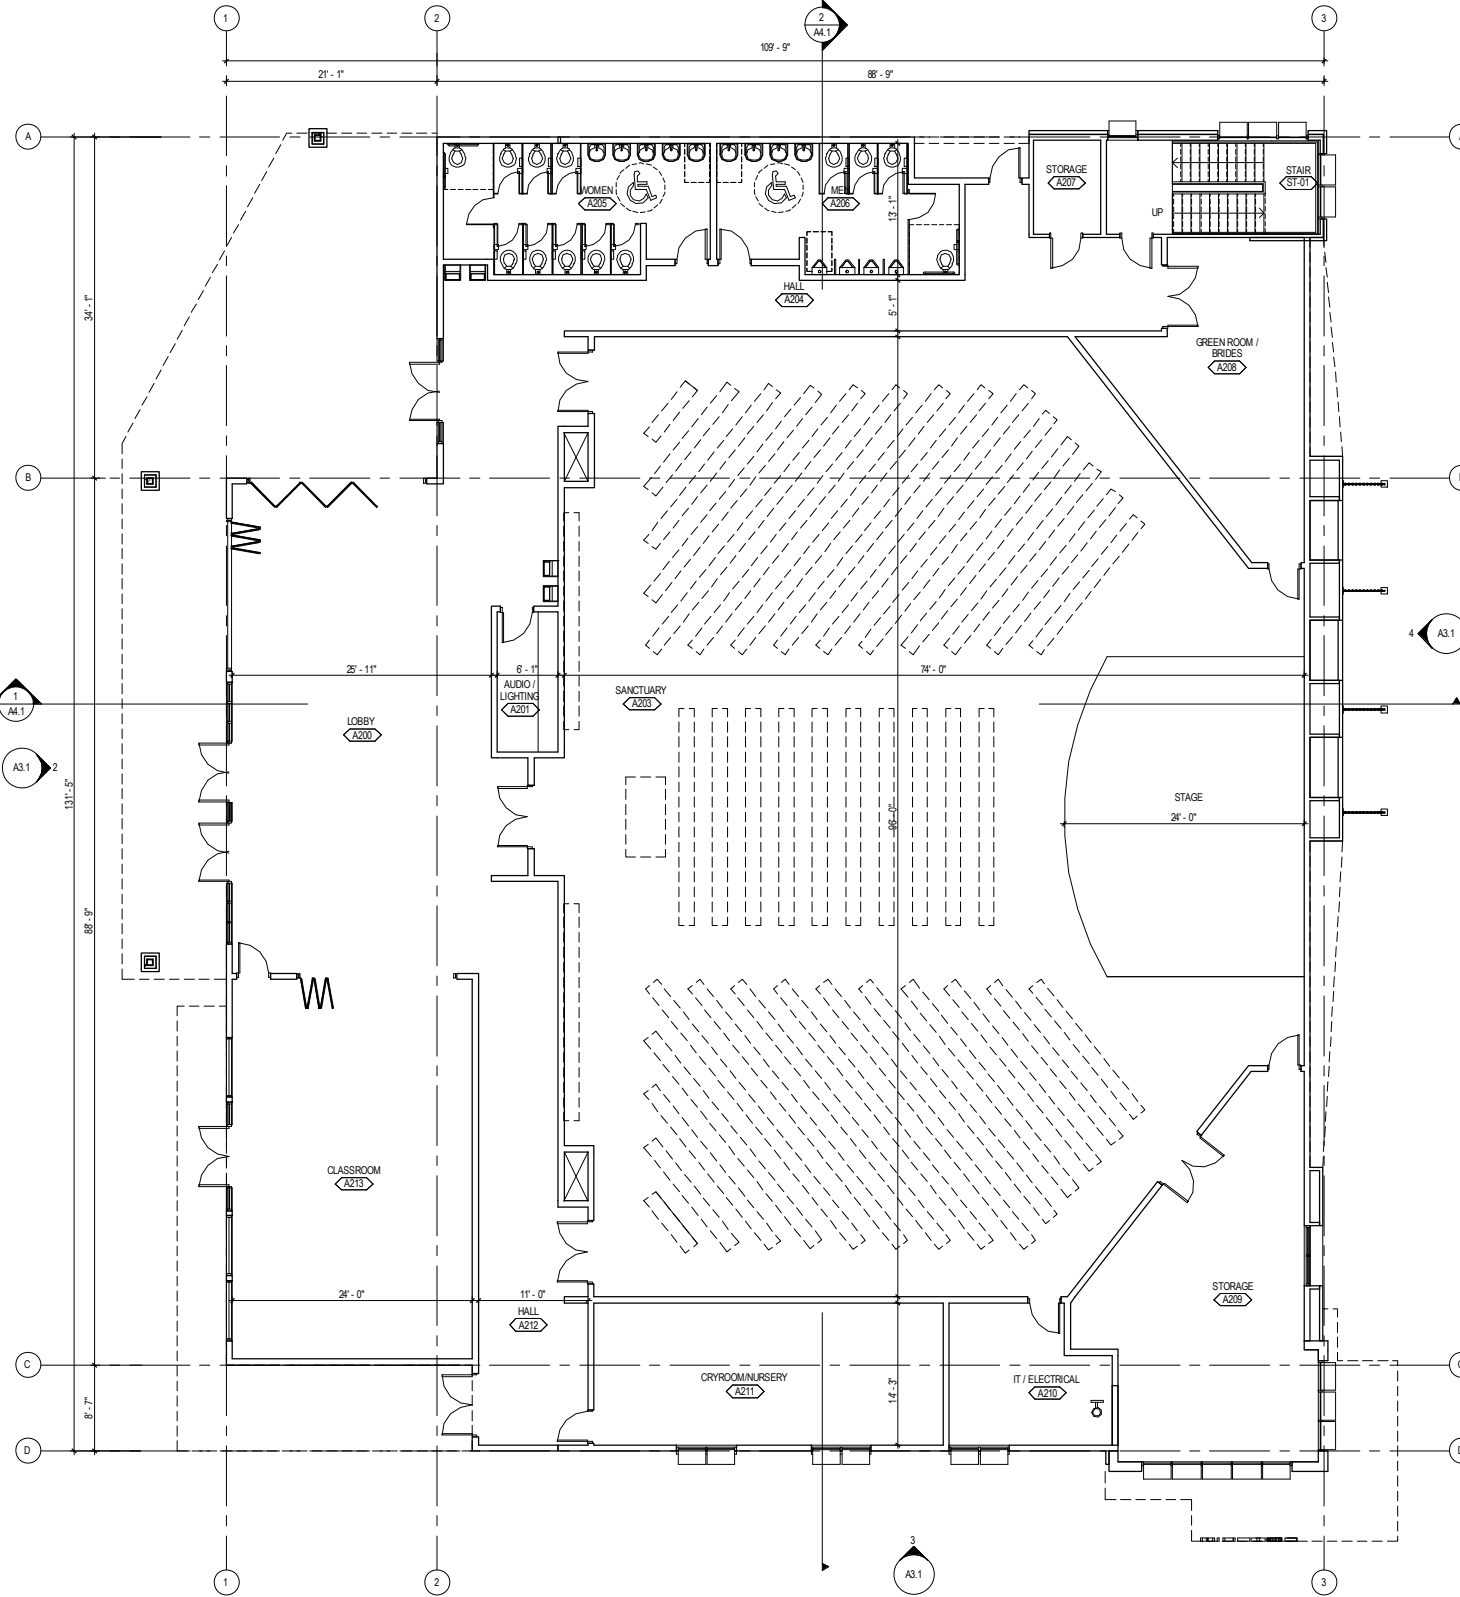

**FLOOR PLAN - SECOND FLOOR**  
SCALE: 1/8" = 1'-0"

CONDITIONAL  
USE PERMIT  
MODIFICATION  
STACEY HALL  
**C-31704**  
04-24-2018  
REVISIONS:


**FLOOR PLANS  
VINTAGE GRACE**  
931 LASSEN LN., EL DORADO HILLS, CA 95762

**A1.1**




CONDITIONAL  
USE PERMIT  
MODIFICATION

STACEY HALL  
C-31704  
04-24-2018  
REVISIONS:

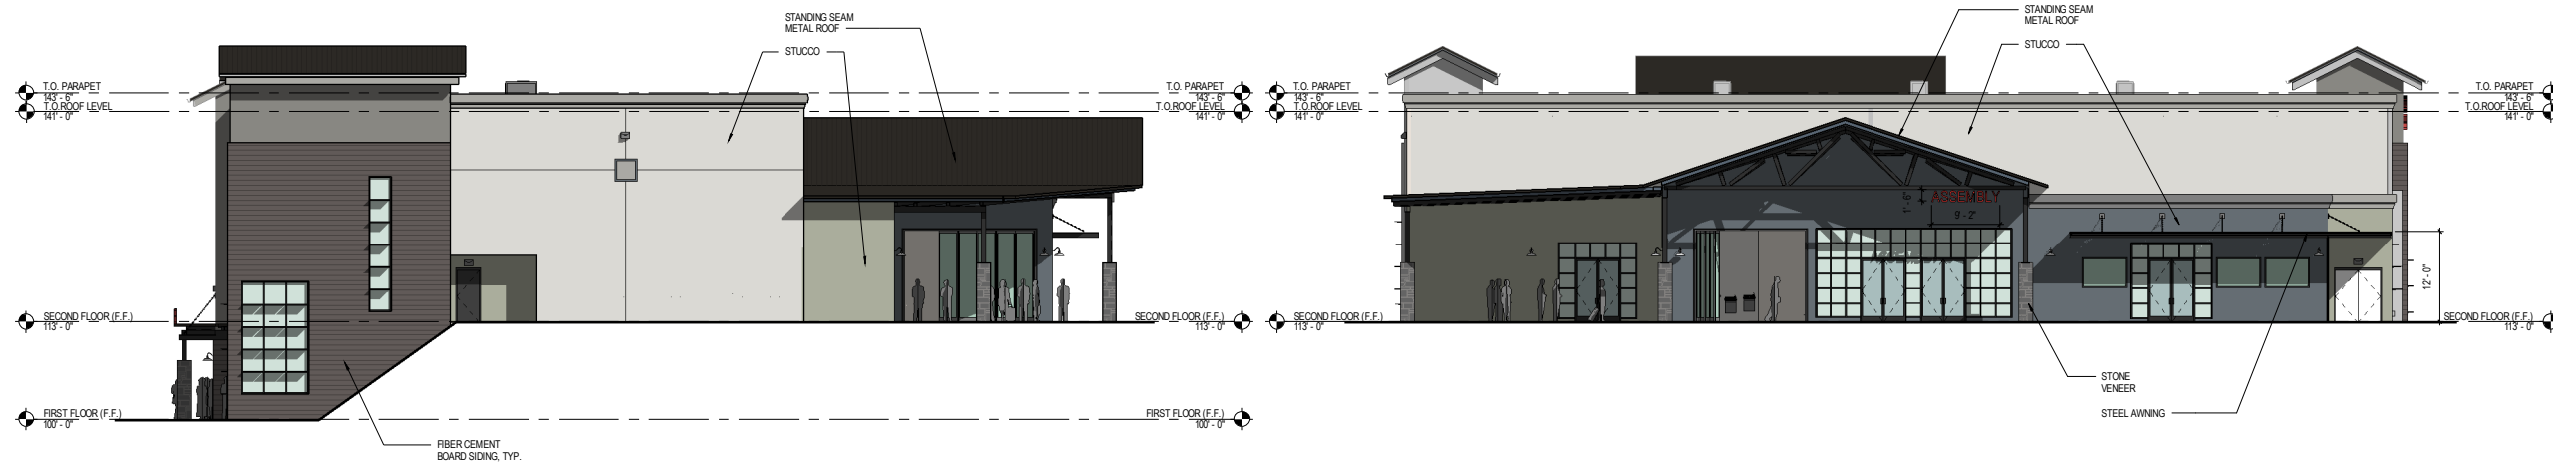

1 NORTH ELEVATION  
A3.1 SCALE: 3/32" = 1'-0"

2 WEST ELEVATION  
A3.1 SCALE: 3/32" = 1'-0"

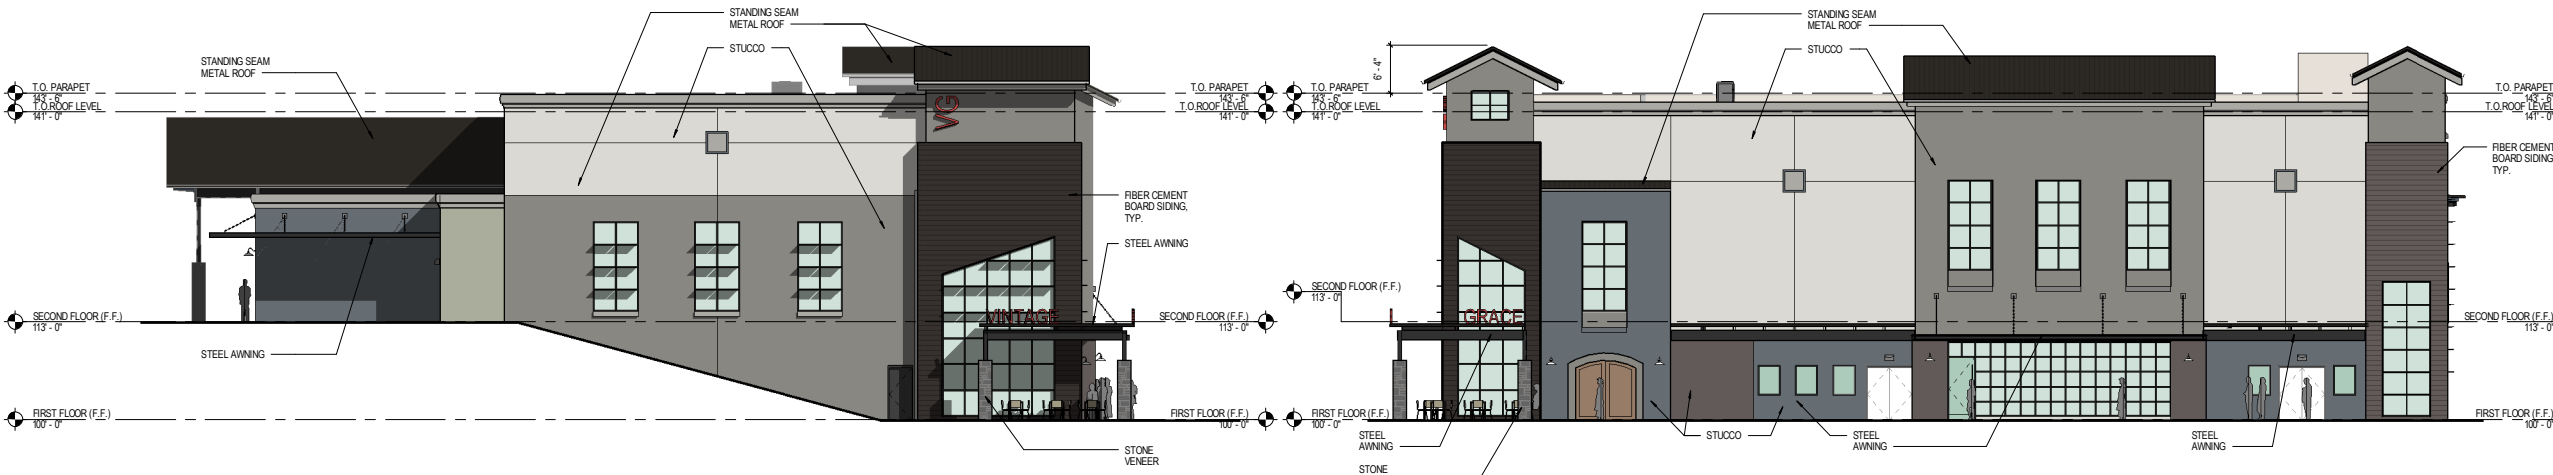


3 SOUTH ELEVATION  
A3.1 SCALE: 3/32" = 1'-0"

4 EAST ELEVATION  
A3.1 SCALE: 3/32" = 1'-0"


EXTERIOR ELEVATIONS  
VINTAGE GRACE  
931 LASSEN LN., EL DORADO HILLS, CA 95762

A3.1

C:\Users\green\Documents\VG\_Final Model\_green\pae.rvt  
4/24/2018 6:44:05 PM

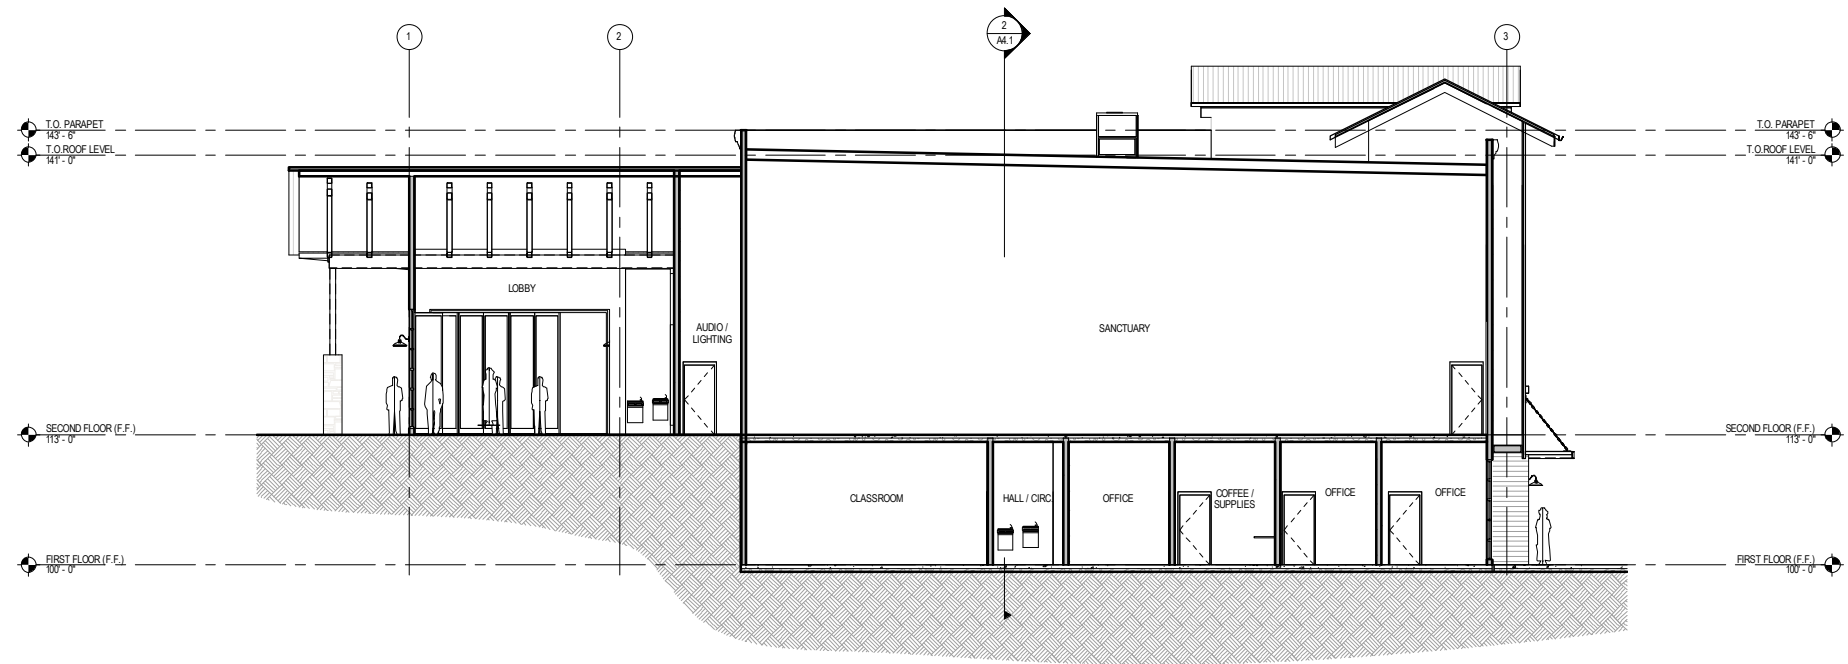

1 TRANSVERSE SECTION  
A4.1 SCALE: 1/8" = 1'-0"

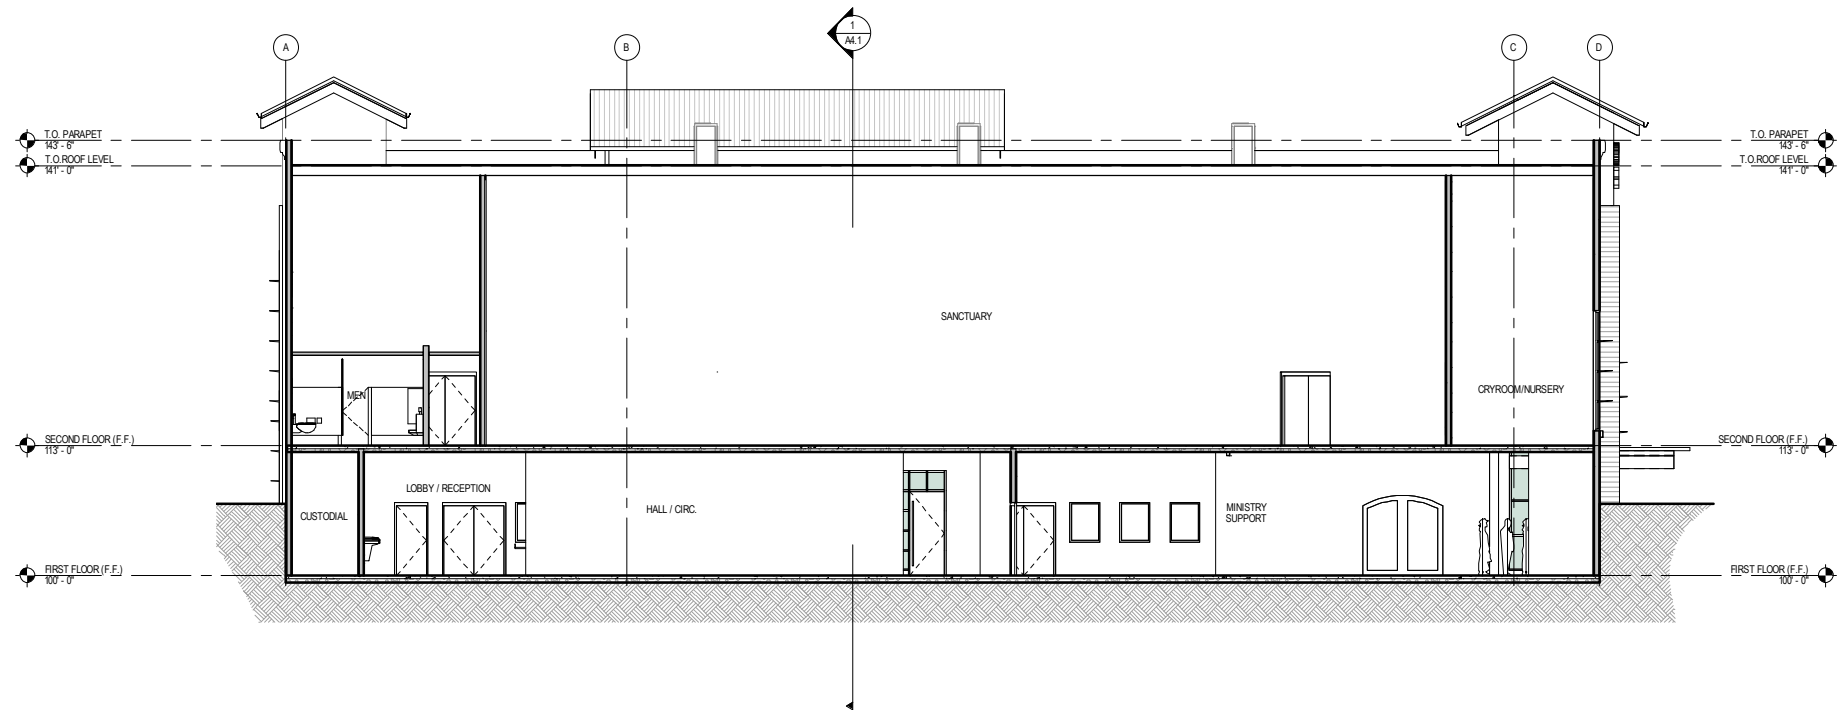

2 LONGITUDINAL SECTION  
A4.1 SCALE: 1/8" = 1'-0"