



WELLS CONSTRUCTION
INCORPORATED
This design is the property of
Wells Construction, Inc. Any
distribution without
authorisation is strictly
prohibited

Owner:



RECEIVED

JAN 24 2025

EL DORADO COUNTY
PLANNING AND BUILDING DEPARTMENT

- Property Line
- Light Green Box Landscaping
- Dark Grey Box Concrete sidewalks
- Light Grey Box AC Paving

APPROVED
EL DORADO COUNTY
ZONING ADMINISTRATOR
DATE July 16, 2025
BY Evan Mattes /dre
ZONING ADMINISTRATOR



A1.0

Existing
Site Plan

Date:
1-20-2025

Scale:
1" = 20'

CUP25-0001

Summit Veterinary Surgery
5176 Hillsdale Circle
El Dorado Hills, CA



WELLS CONSTRUCTION
INCORPORATED
This design is the property of
Wells Construction, Inc. any
distribution without
authorization is strictly
prohibited

RECEIVED

JAN 24 2025

EL DORADO COUNTY
PLANNING AND BUILDING DEPARTMENT

Summit Veterinary Surgery
5176 Hillsdale Circle
El Dorado Hills, CA

A2.0

Proposed
New Floor
Plan


APPROVED
EL DORADO COUNTY
ZONING ADMINISTRATOR

DATE July 16, 2025
BY Evan Mattox, AIA
ZONING ADMINISTRATOR

Date:
1-20-2025

4,974 SF

Scale:
1/4" = 1'

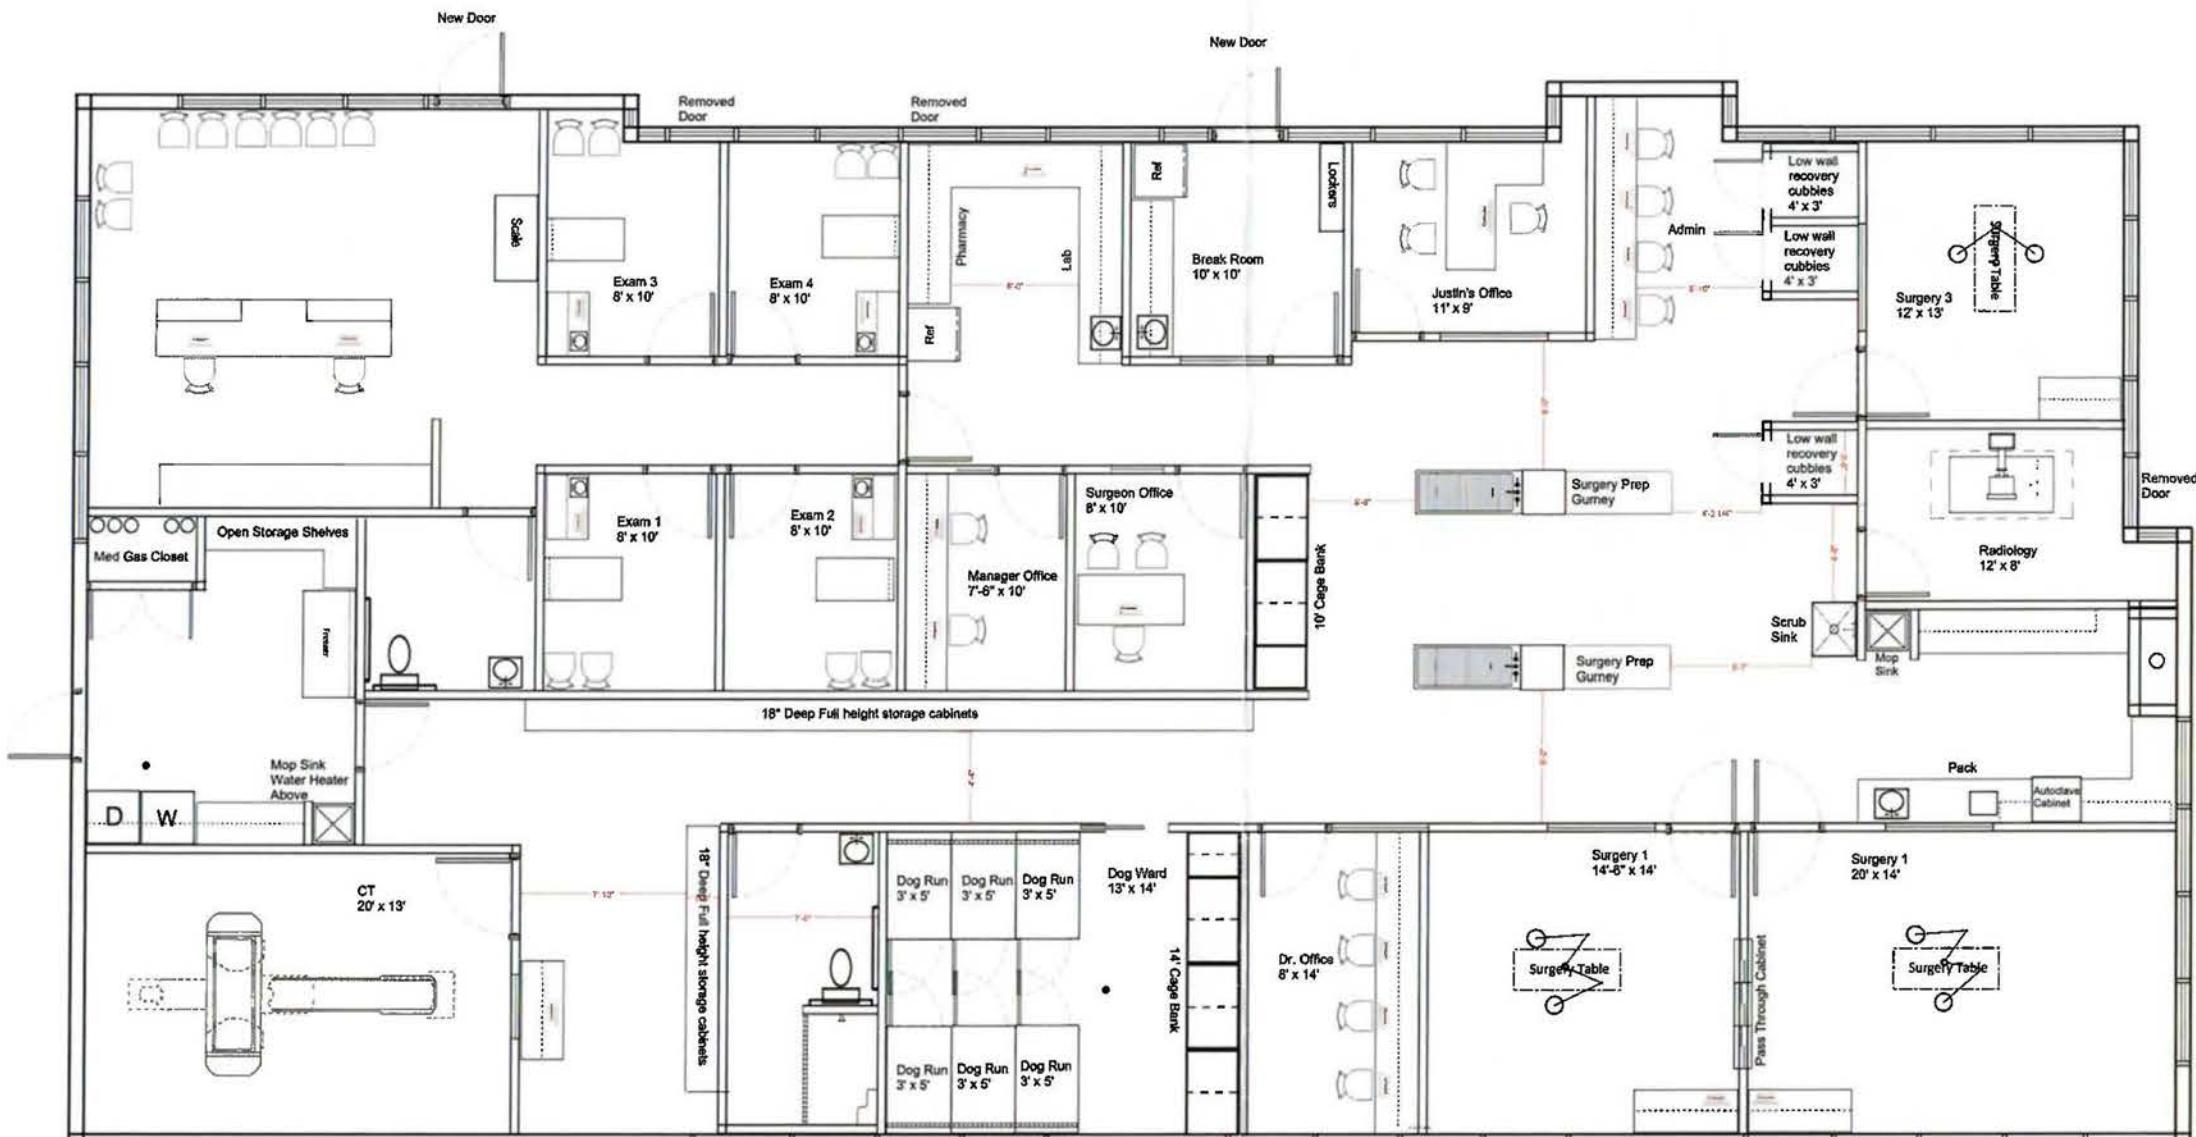

CUP25-0001