

Copy right, Airphoto USA, LLC, All Rights Reserved. This Dipiction was compiled from unverified public and private resources and is illustrative only. No representation as to the accuracy of this information. Parcel boundaries are particularly unreliable. Users make use of this depiction at their own risk.

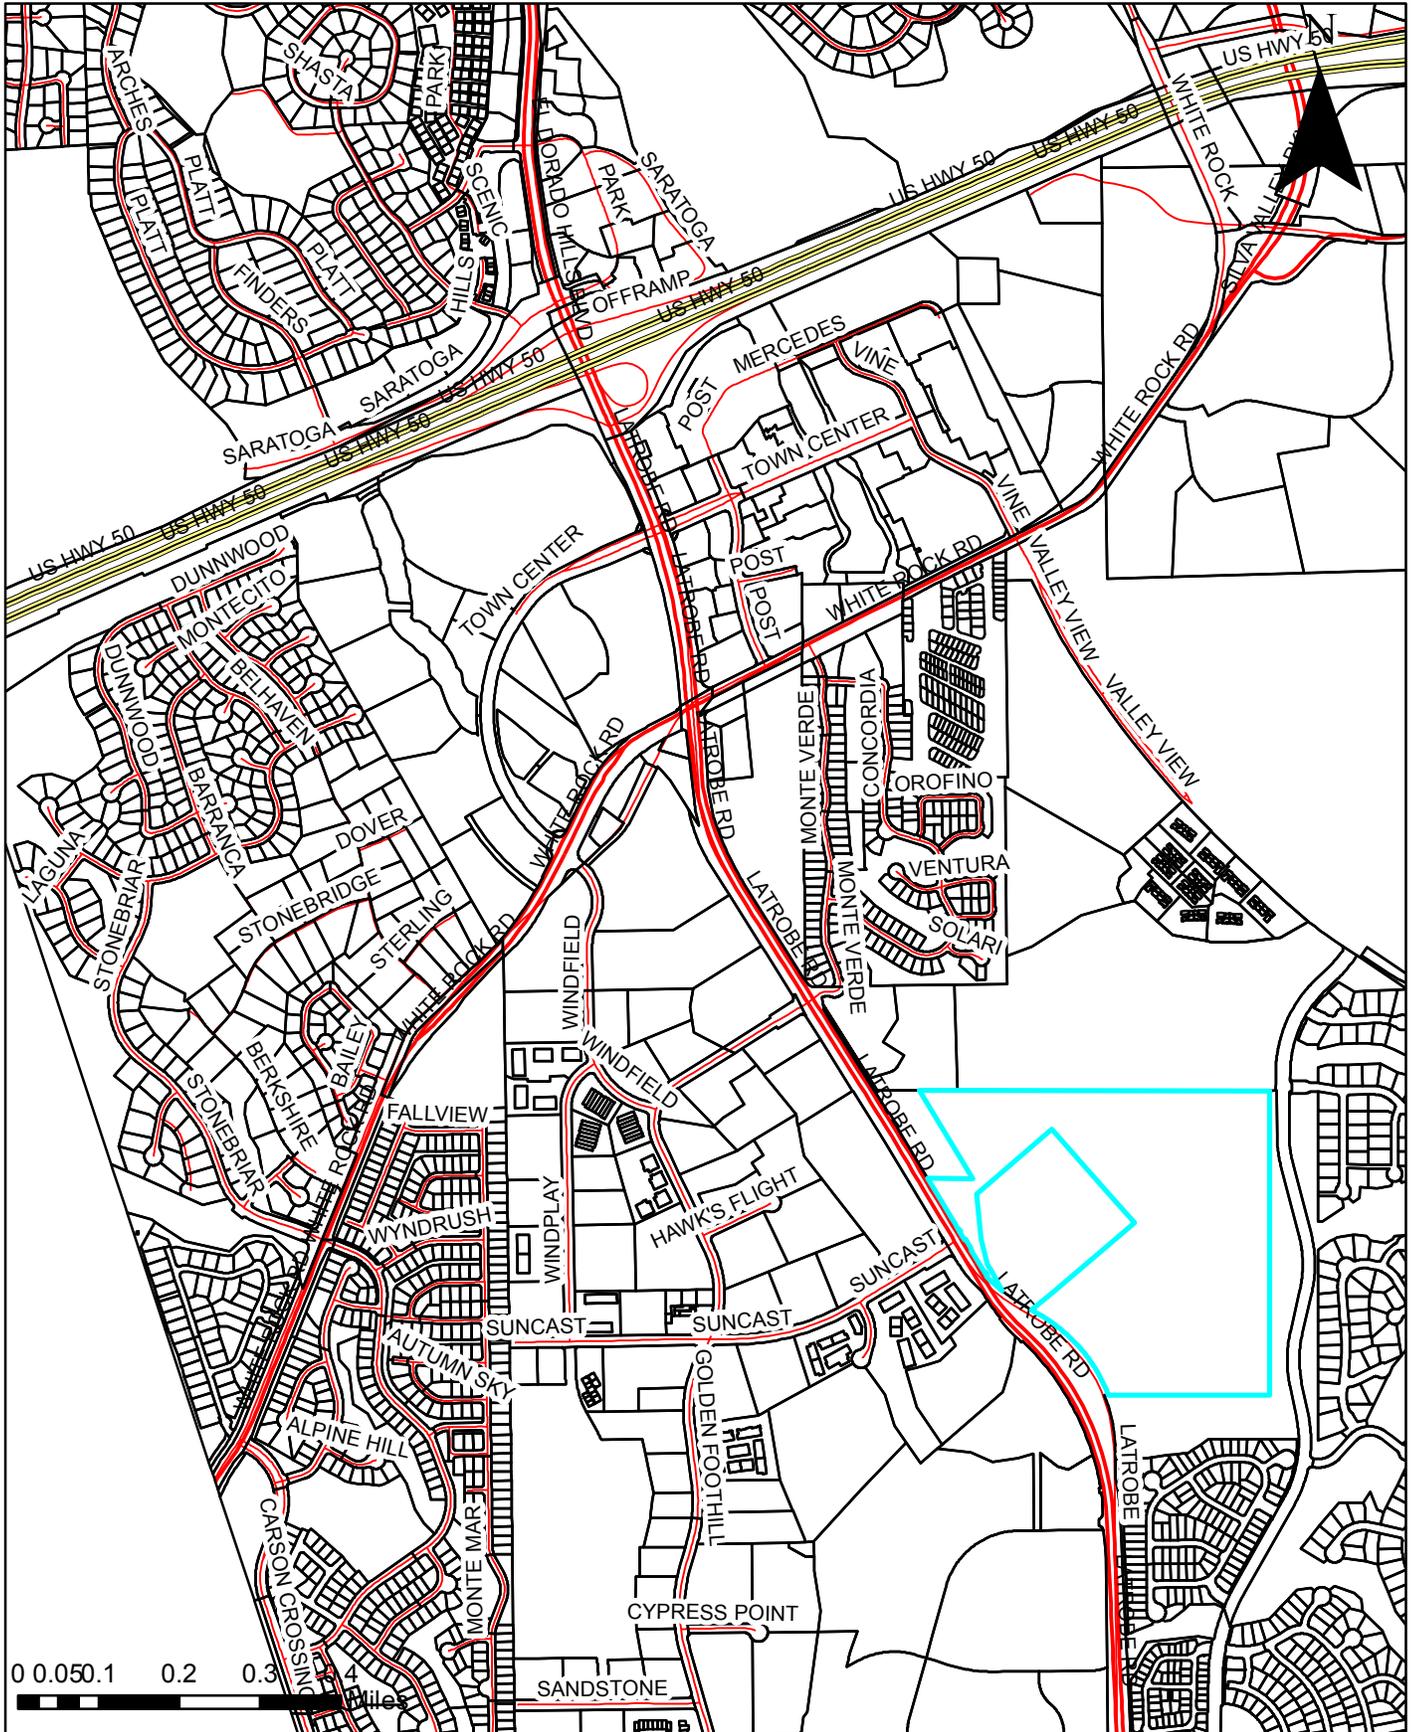


Exhibit A: Location Map (Pre-LLA Parcel Configuration)

Copy right, Airphoto USA, LLC, All Rights Reserved. This Dipiction was complied from unverified public and private resourses and is illustrative only. No representation as to the accuracy of this information. Parcel boundaries are particularly unreliable. Users make use of this depiction at their own risk.



Exhibit B: Pre-LLA Parcel Aerial Map

# Exhibit C



# Exhibit D



Copy right, Airphoto USA, LLC, All Rights Reserved. This Dipiction was complied from unverified public and private resourses and is illustrative only. No representation as to the accuracy of this information. Parcel boundaries are particularly unreliable. Users make use of this depiction at their own risk.




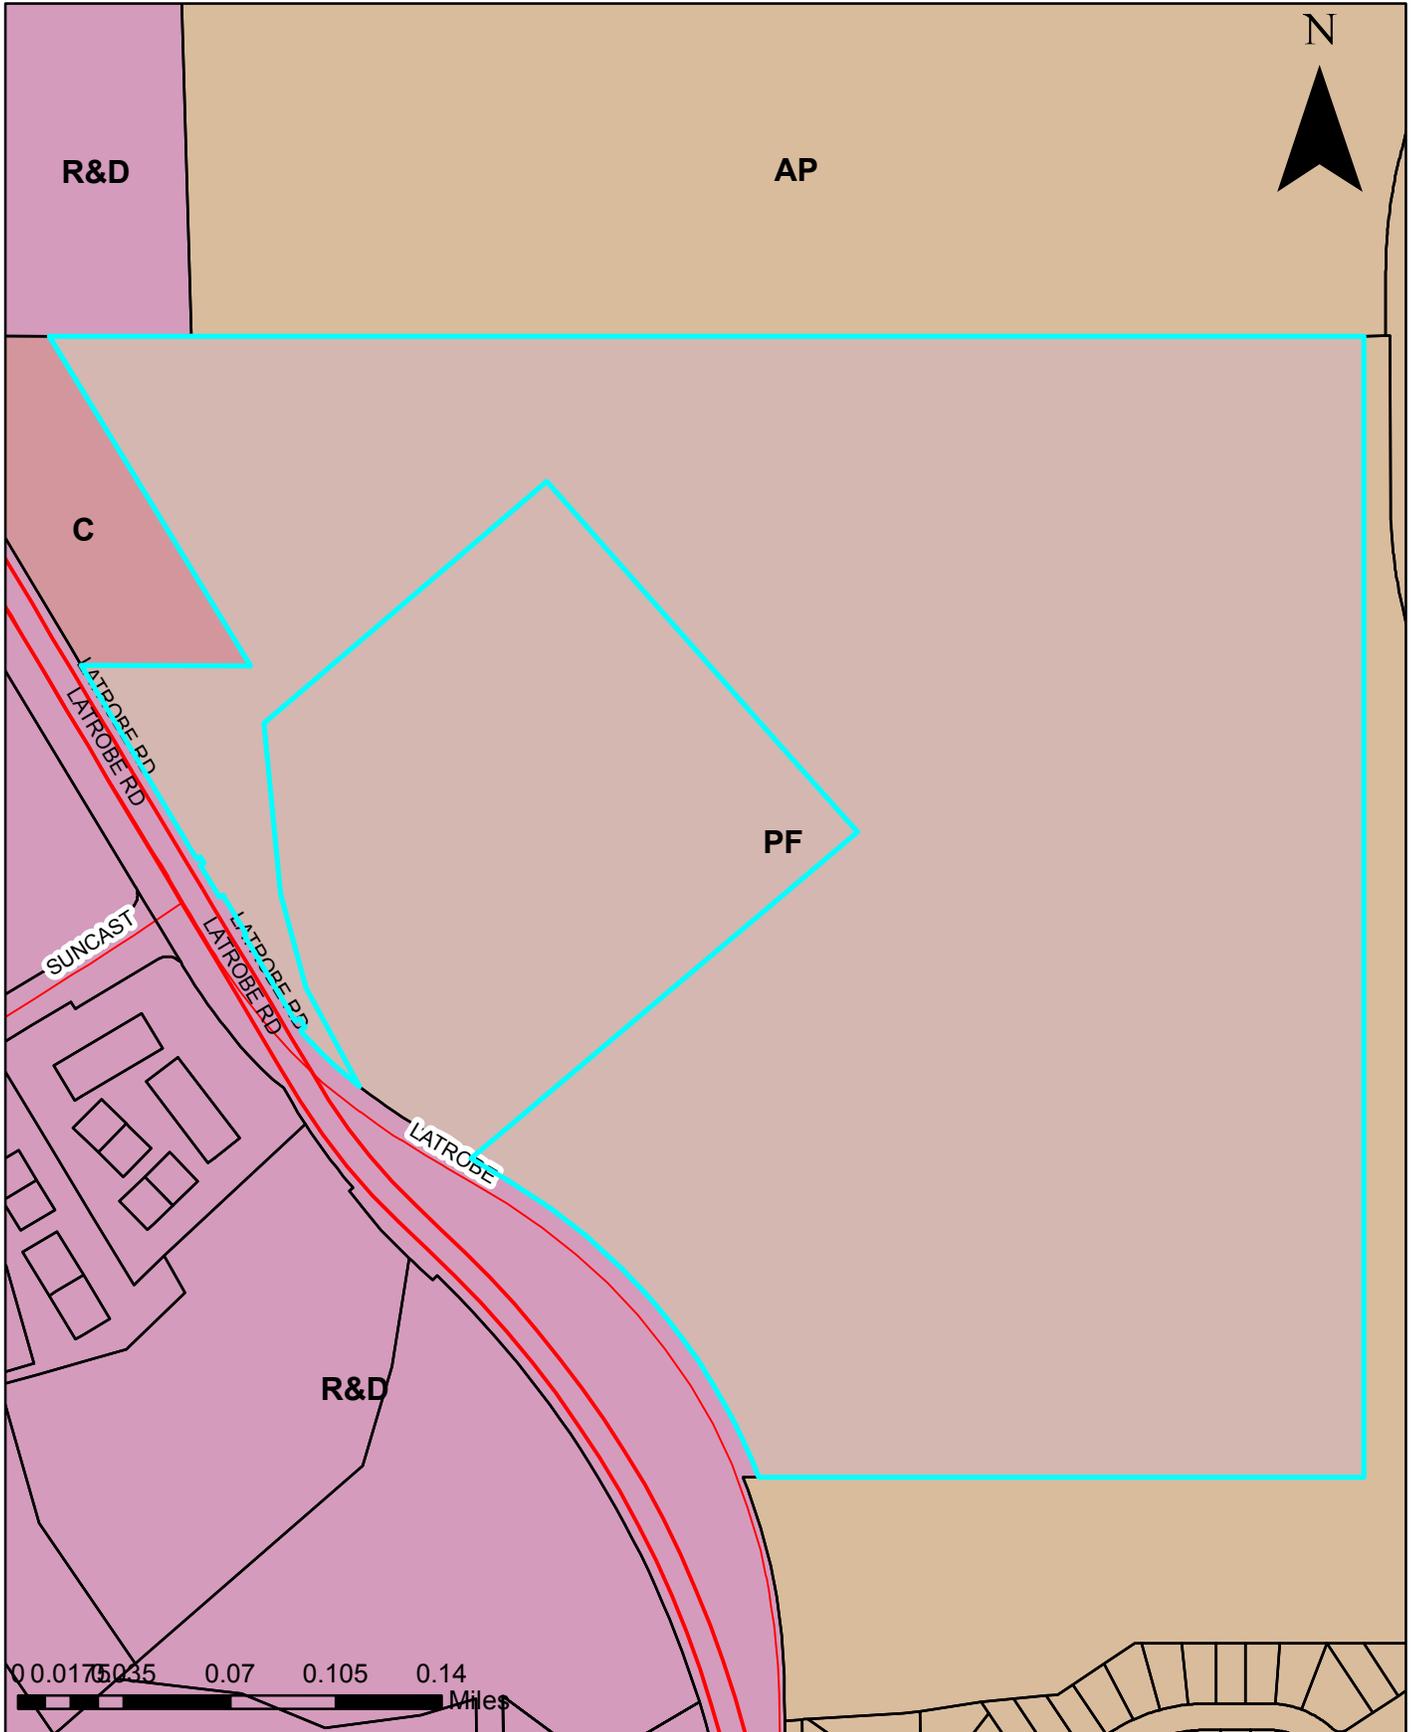


Exhibit E: Land Use Designation Map (Pre-LLA Parcel Configuration)  
19-1798 D 5 of 11

# Exhibit F

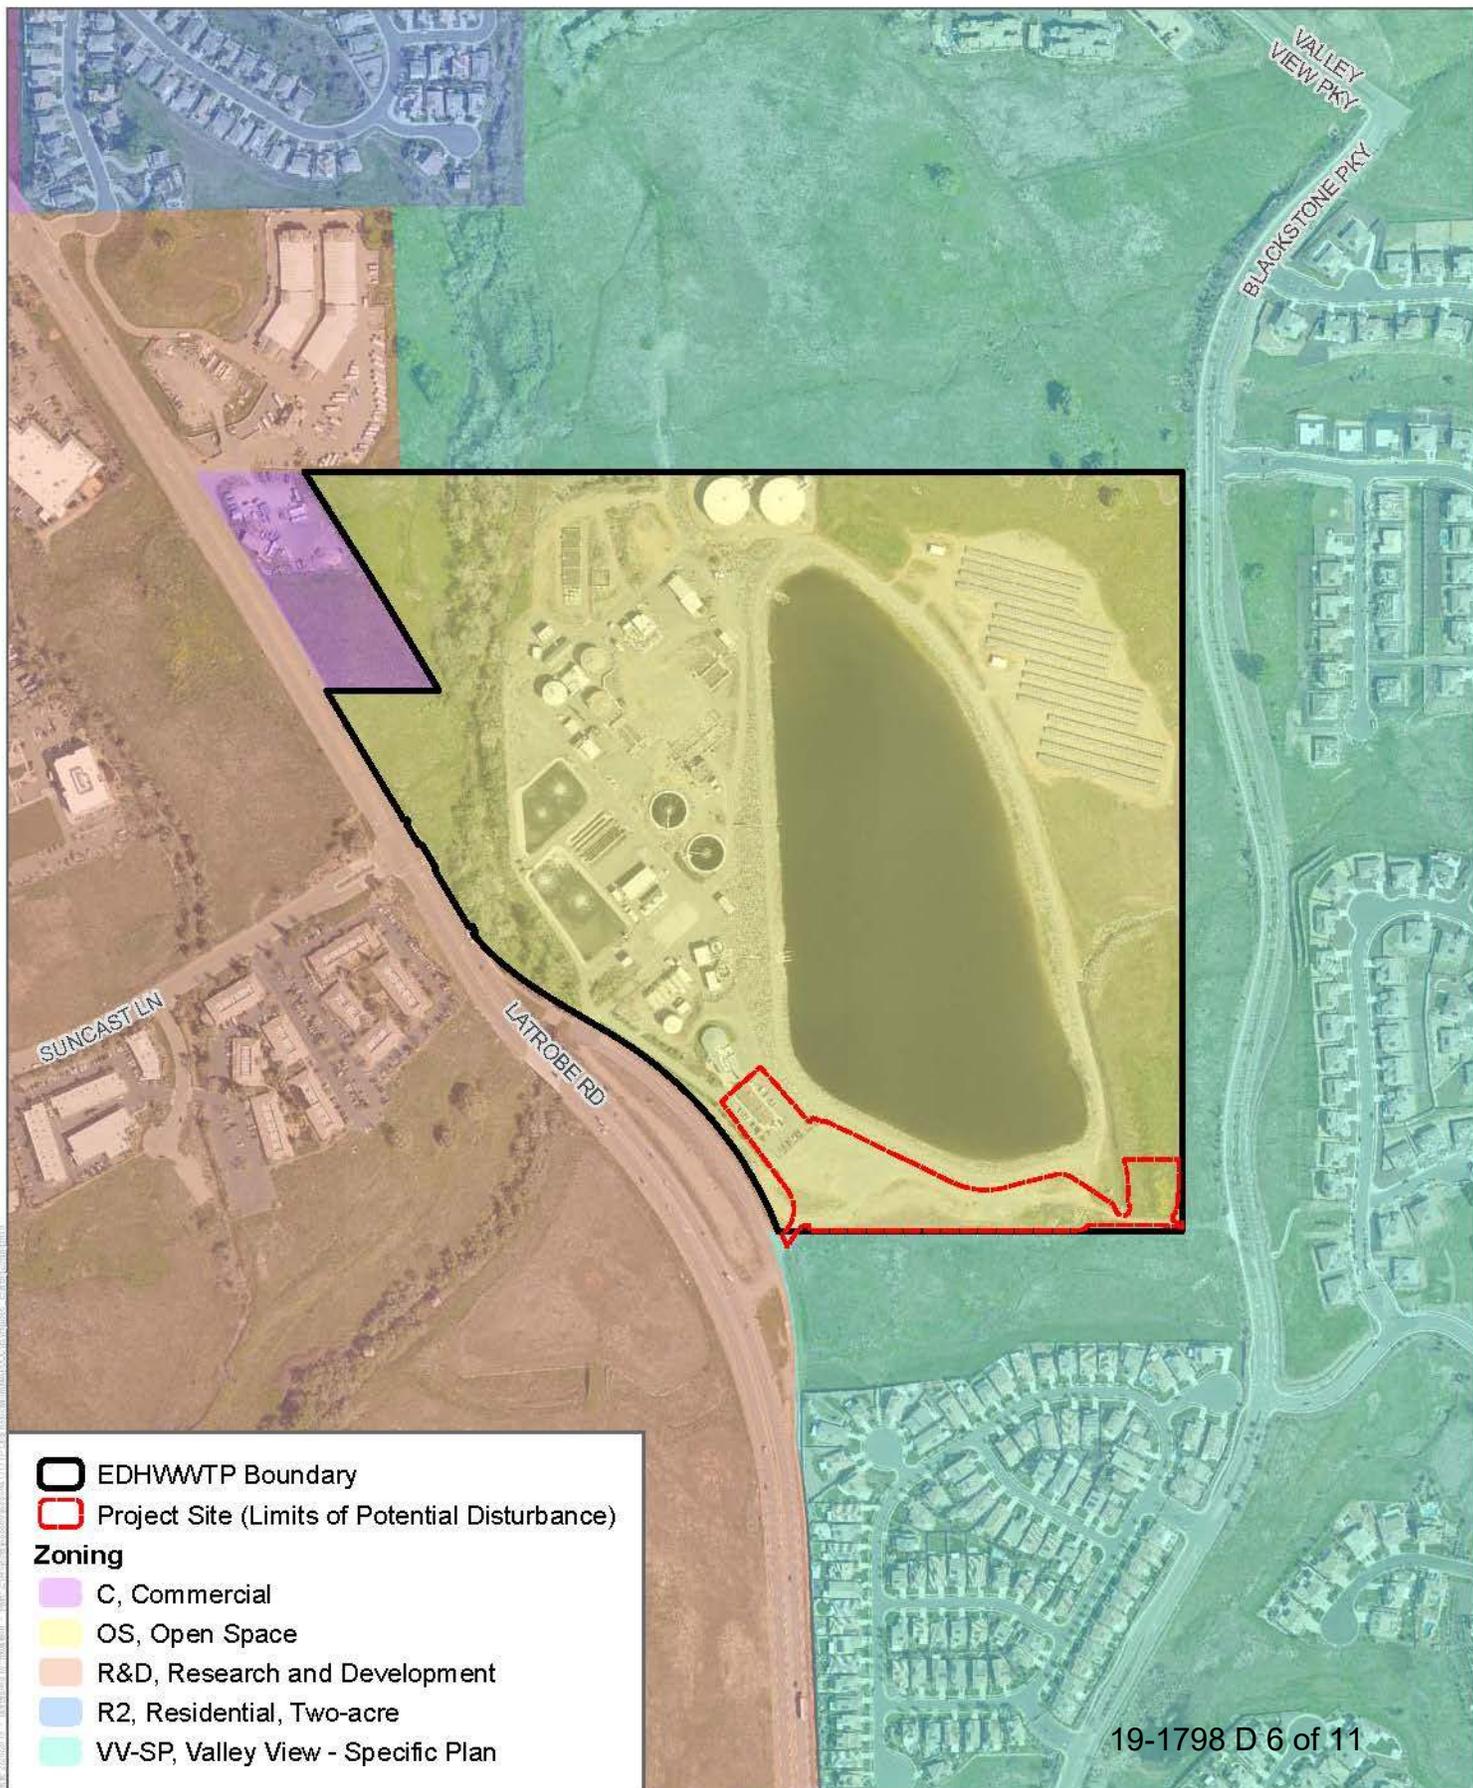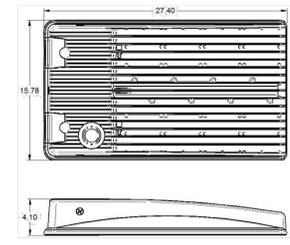


# Exhibit G

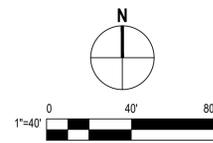

**MINIMUM LIGHTING REQUIREMENTS:**  
 ILP MANUFACTURER OR APPROVED EQUAL:  
 LIGHT ASSEMBLY TYPE "A" PART NO. AL-270W-U-40-T3 WITH UNIVERSAL POLE MOUNT  
 LIGHT ASSEMBLY TYPE "B" PART NO. AL-270W-U-40-TSS WITH UNIVERSAL POLE MOUNT  
 LIGHT ASSEMBLY TYPE "C" PART NO. AL-270W-U-40-T3 WITH LARGE WALL MOUNT BRACKET  
 BRONZE DIE-CAST ALUMINUM HOUSING  
 DIMMABLE DRIVER OPTION  
 DARK SKY COMPLIANT OR FULLY CUTOFF OPTICAL SHIELDED SYSTEM OR APPROVED EQUAL  
 FINAL LIGHTING ASSEMBLY TO BE APPROVED BY THE DISTRICT

**TYPICAL LIGHT ASSEMBLY DETAIL**  
N.T.S.

## SECONDARY STORAGE RESERVOIR



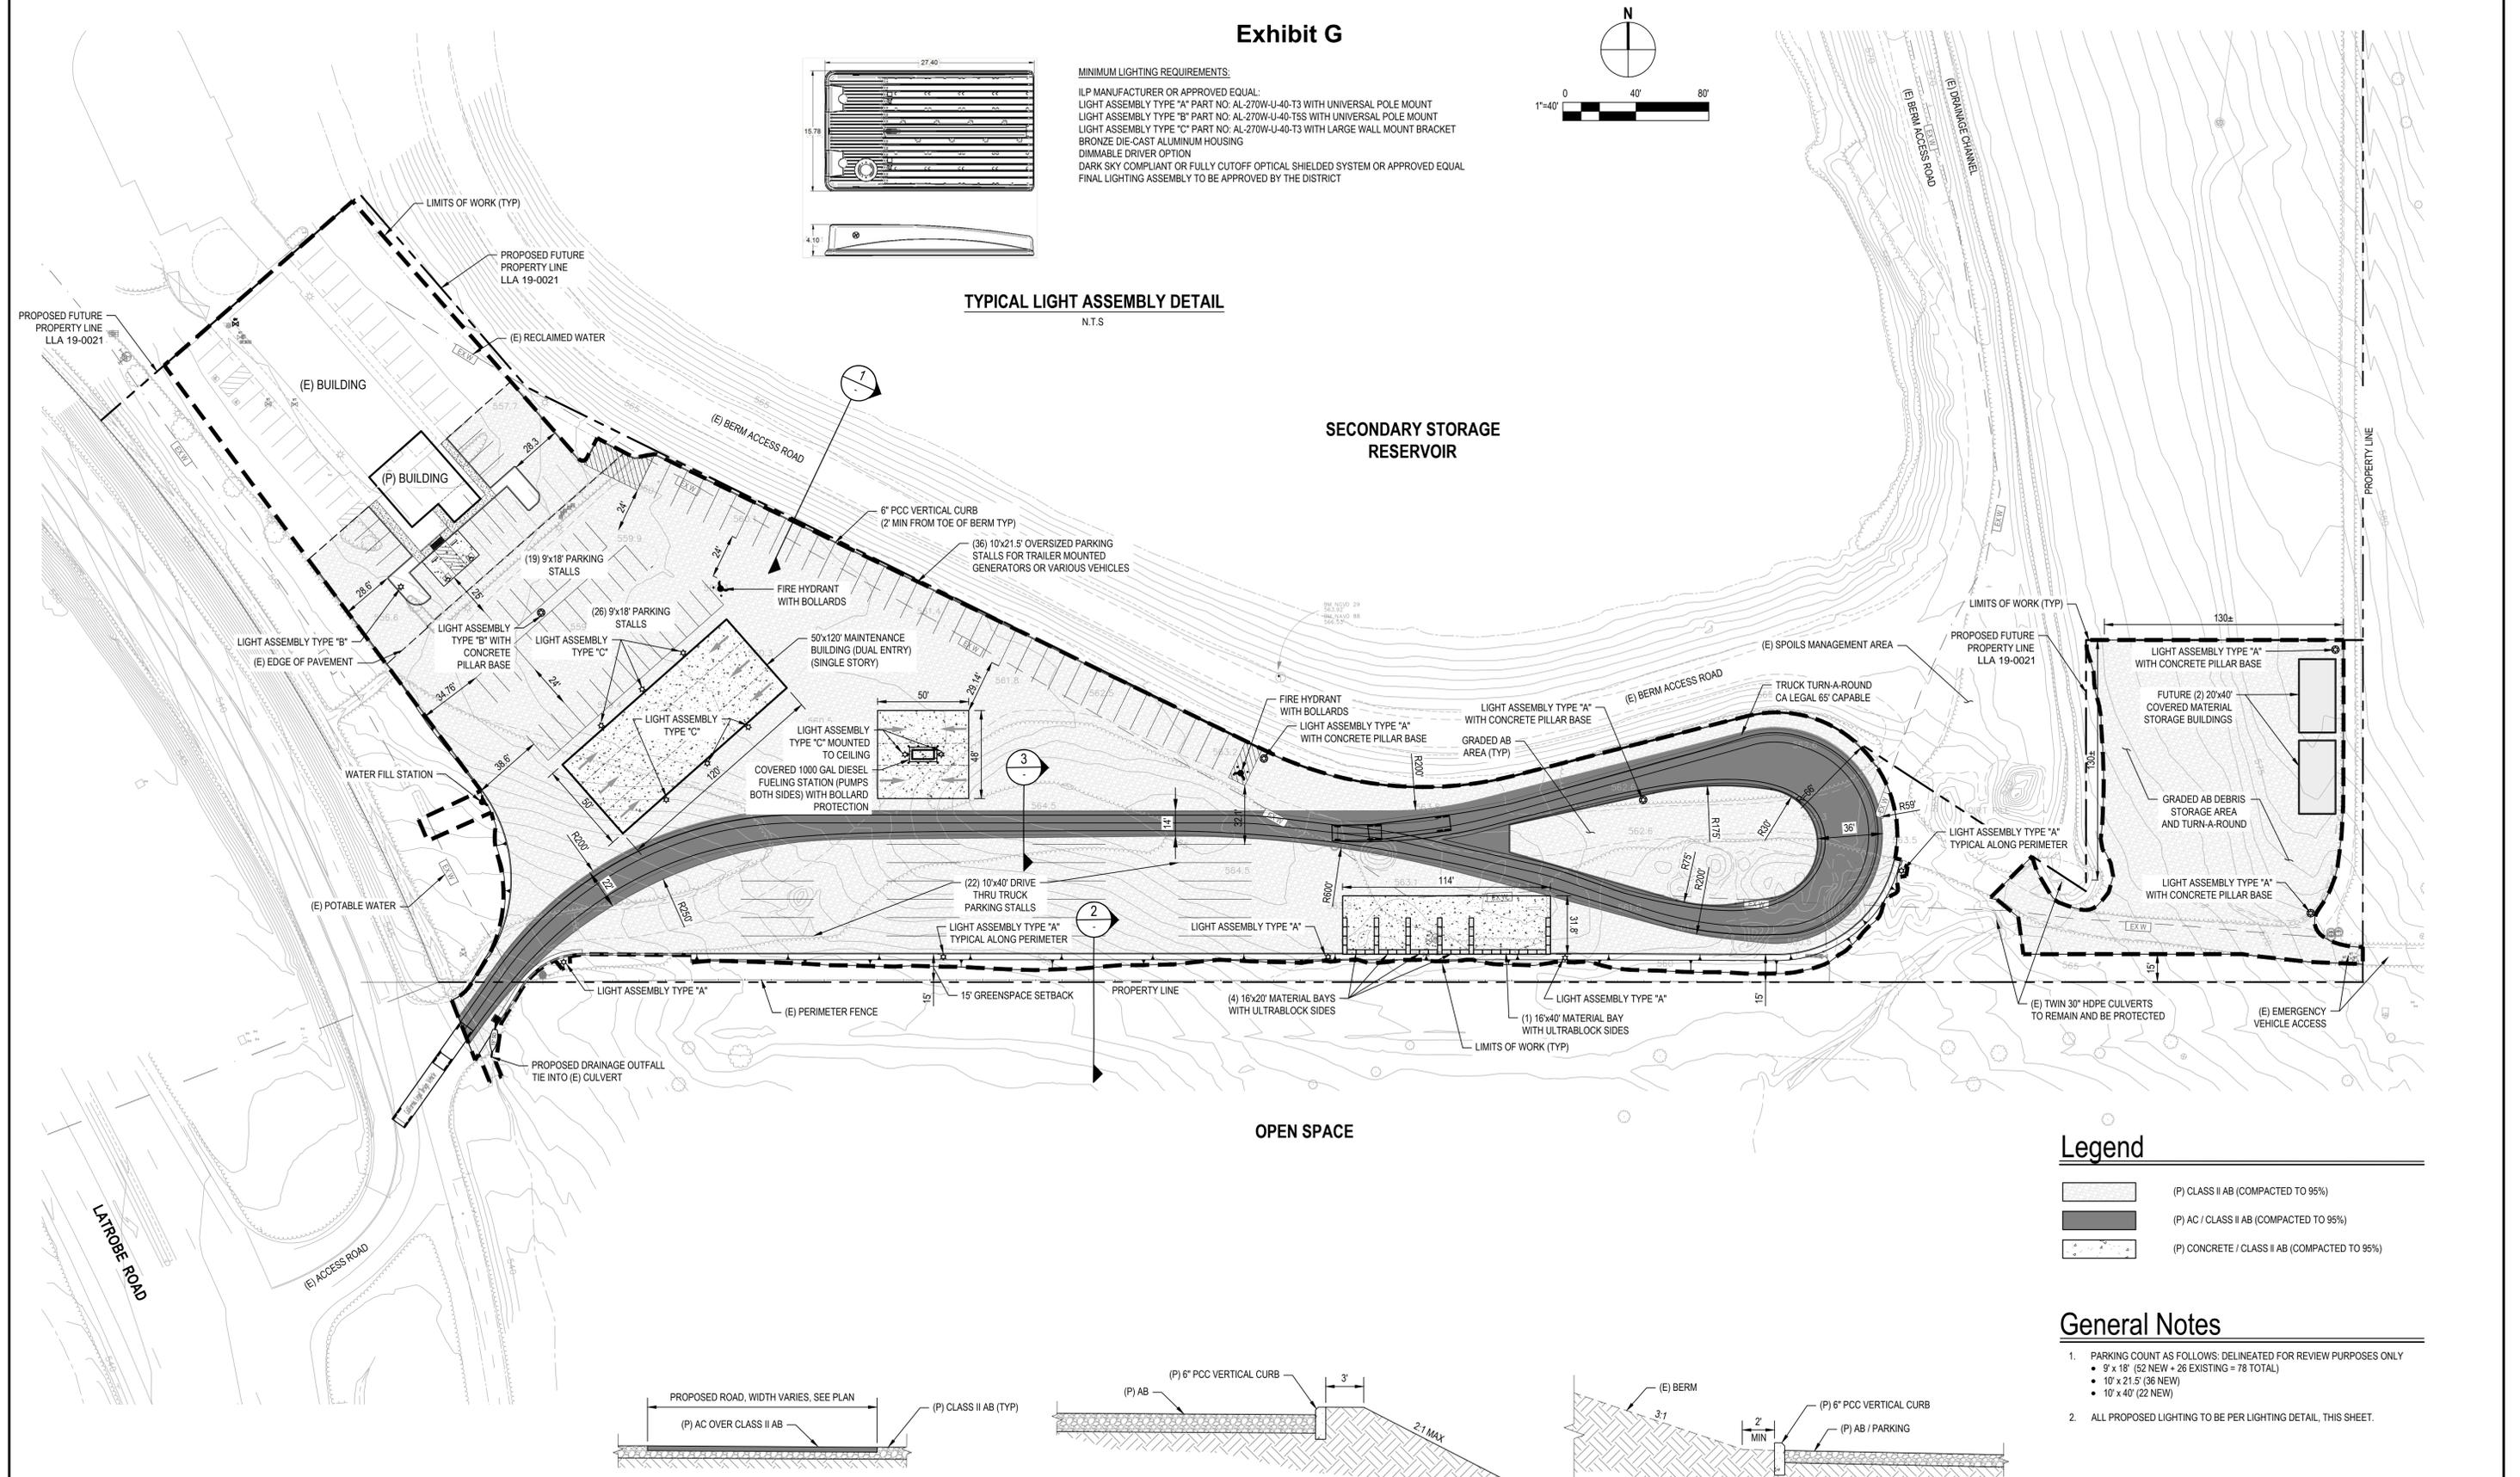


## OPEN SPACE

**Legend**

	(P) CLASS II AB (COMPACTED TO 95%)
	(P) AC / CLASS II AB (COMPACTED TO 95%)
	(P) CONCRETE / CLASS II AB (COMPACTED TO 95%)

- General Notes**
- PARKING COUNT AS FOLLOWS: DELINEATED FOR REVIEW PURPOSES ONLY
    - 9' x 18' (52 NEW + 26 EXISTING = 78 TOTAL)
    - 10' x 21.5' (36 NEW)
    - 10' x 40' (22 NEW)
  - ALL PROPOSED LIGHTING TO BE PER LIGHTING DETAIL, THIS SHEET.

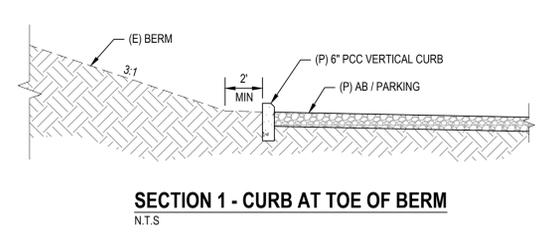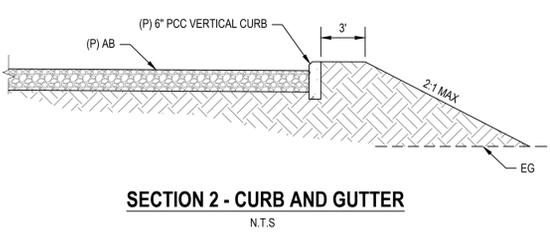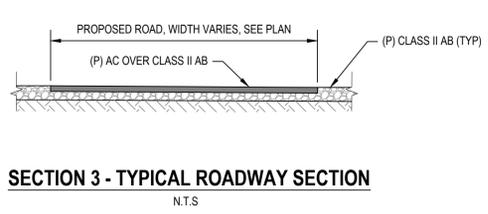

NO.	DATE	REVISION	BY	APPD




DRAWN BY: PEM  
 CHECKED BY: CSM  
 SCALE: AS NOTED  
 REVIEWED BY: CSM

**EL DORADO IRRIGATION DISTRICT**  
 2890 MOSQUITO ROAD - P. O. BOX 1047  
 PLACERVILLE, CALIFORNIA 95667

**EL DORADO HILLS WASTEWATER COLLECTION FACILITY**  
 RELOCATION IMPROVEMENTS  
 SITE PLAN


DATE:	09/27/2019	2
PROJECT NO.:	11159165	OF
DWG. NO.:	C1.1	7

Exhibit H

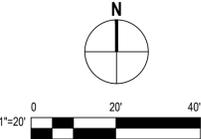

Legend

- (P) CLASS II AB (COMPACTED TO 95%)
- (P) AC / CLASS II AB (COMPACTED TO 95%)
- (P) CONCRETE / CLASS II AB (COMPACTED TO 95%)

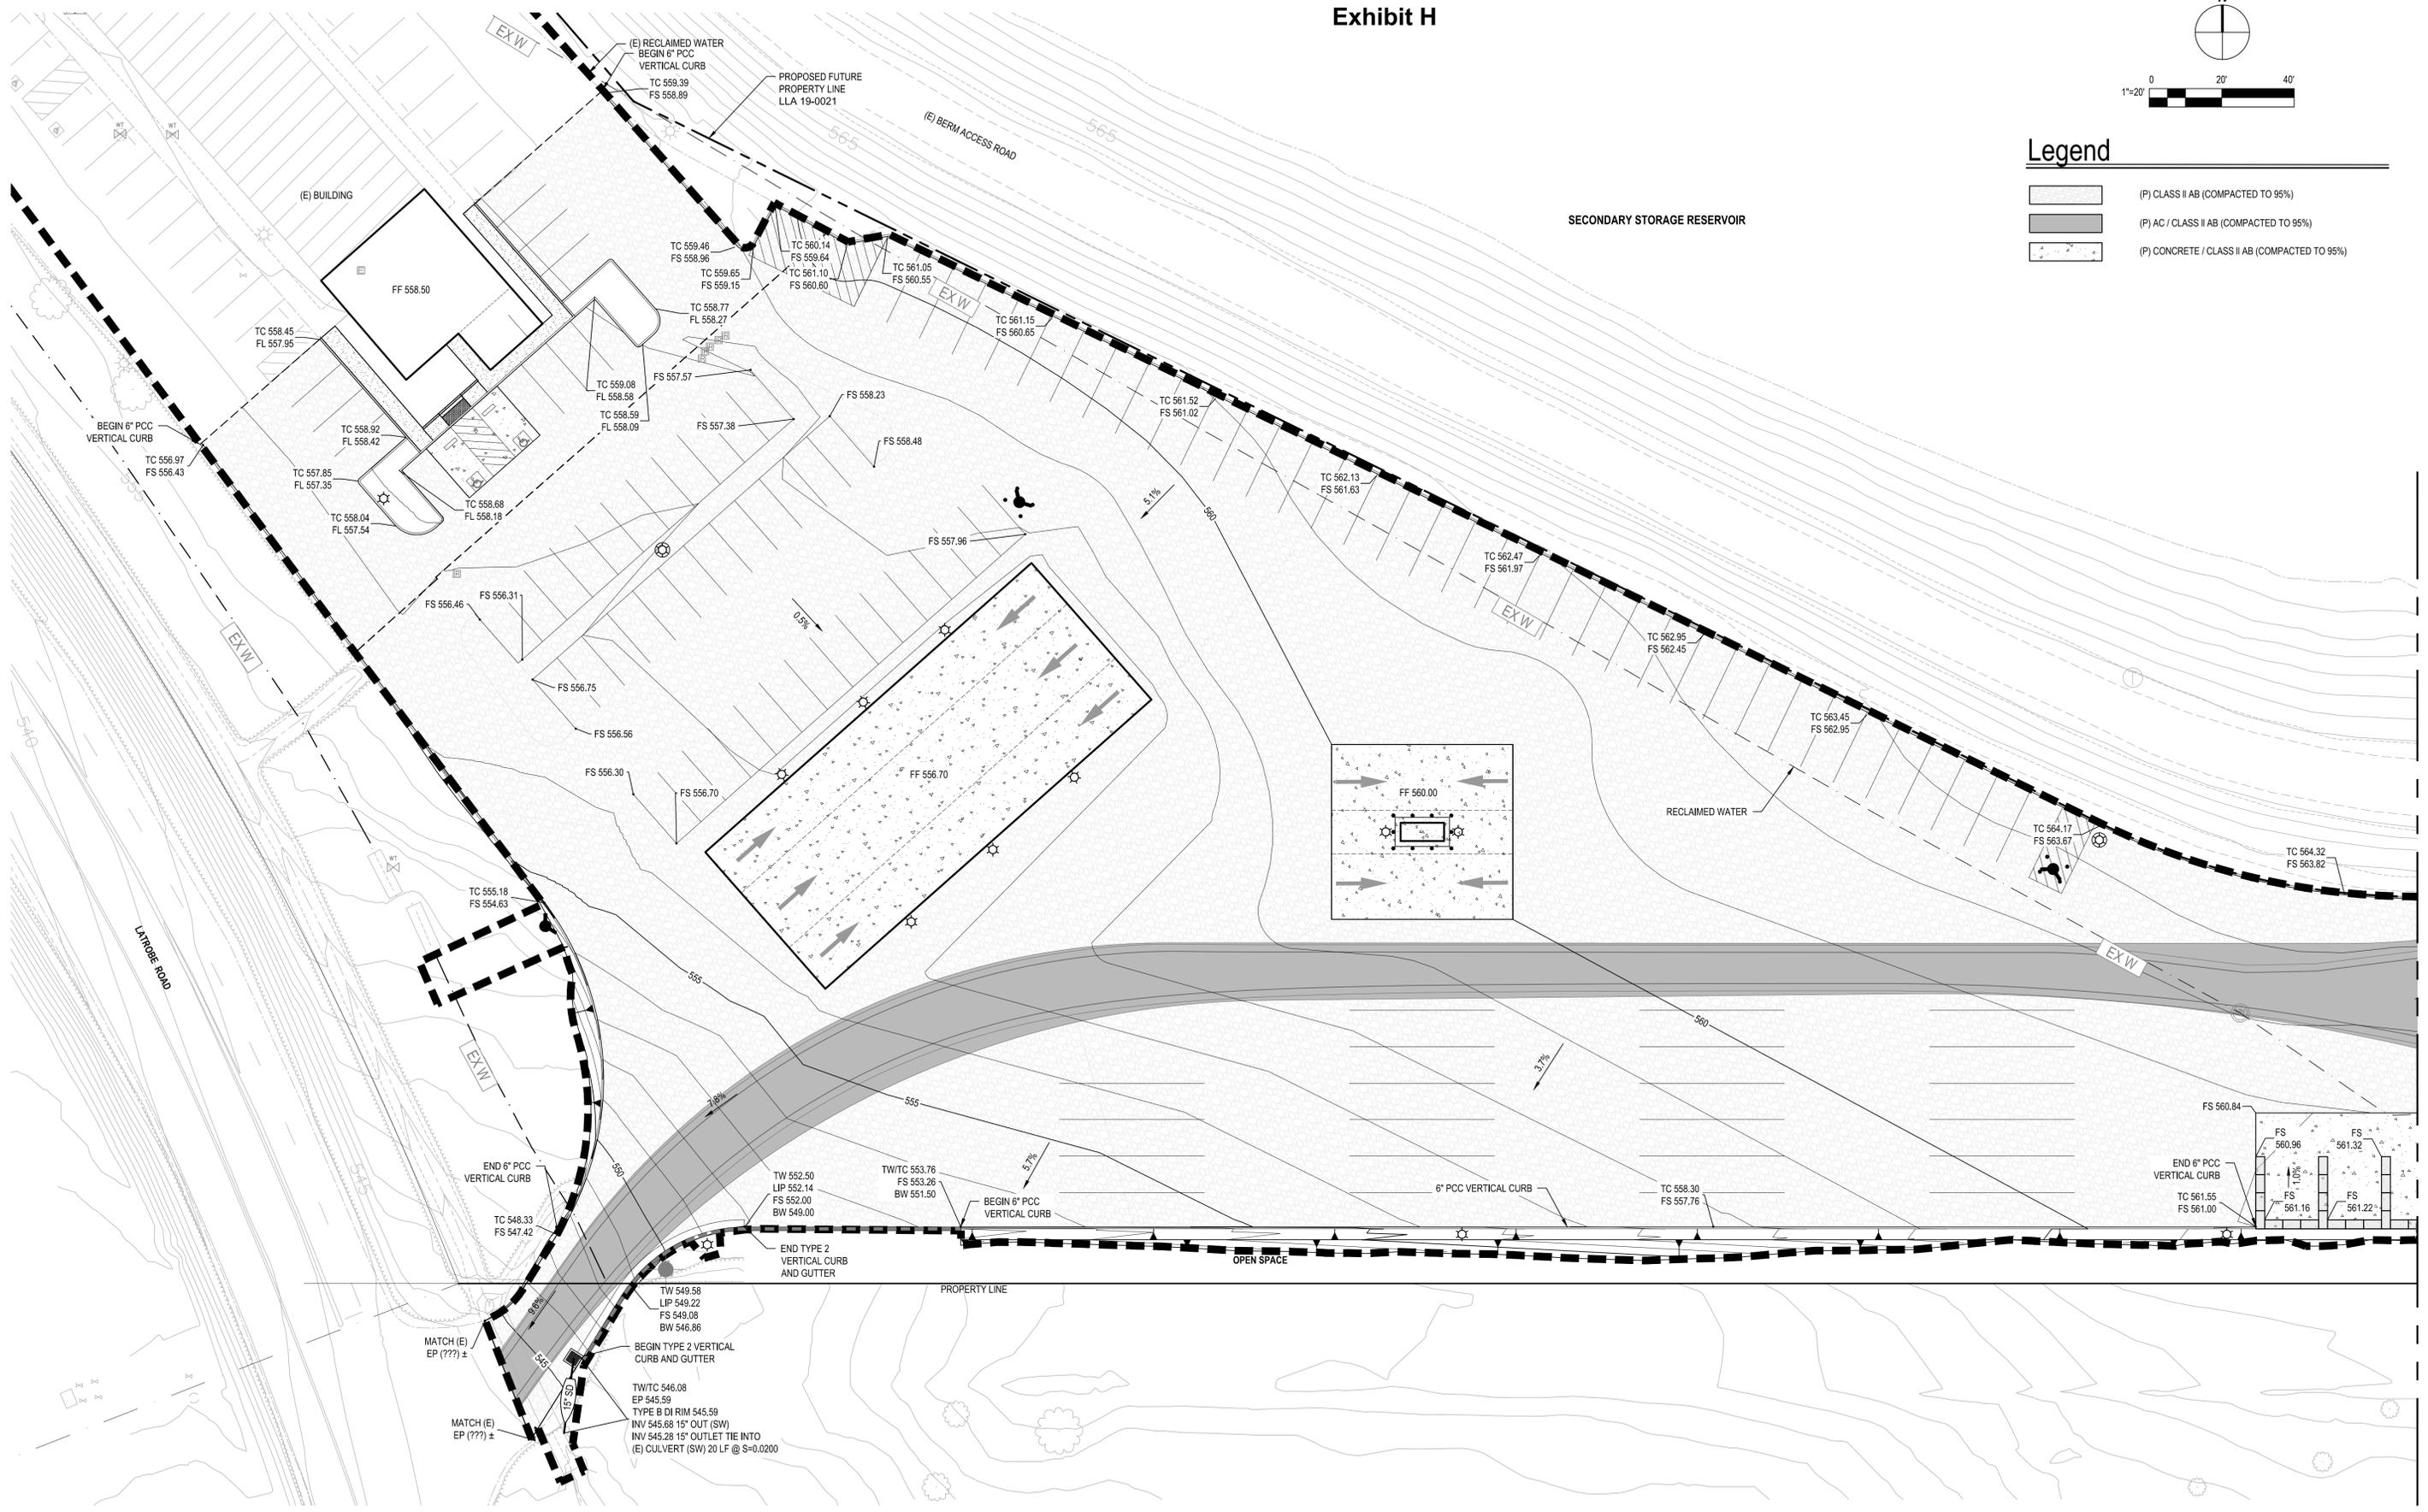

MATCHLINE SHEET C1.3


NO.	DATE	REVISION	BY	APPD.

DRAWN BY: PEM	CHECKED BY: CSM	REVIEWED BY: CSM
SCALE: AS NOTED		

EL DORADO IRRIGATION DISTRICT  
2890 MOSQUITO ROAD - P. O. BOX 1047  
PLACERVILLE, CALIFORNIA 95667


EL DORADO HILLS WASTEWATER COLLECTION FACILITY  
RELOCATION IMPROVEMENTS  
GRADING PLAN

DATE:	09/27/2019	3
PROJECT NO.:	11159165	OF
DWG. NO.:	C1.2	7

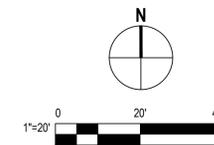

**Legend**

-  (P) CLASS II AB (COMPACTED TO 95%)
-  (P) AC / CLASS II AB (COMPACTED TO 95%)
-  (P) CONCRETE / CLASS II AB (COMPACTED TO 95%)

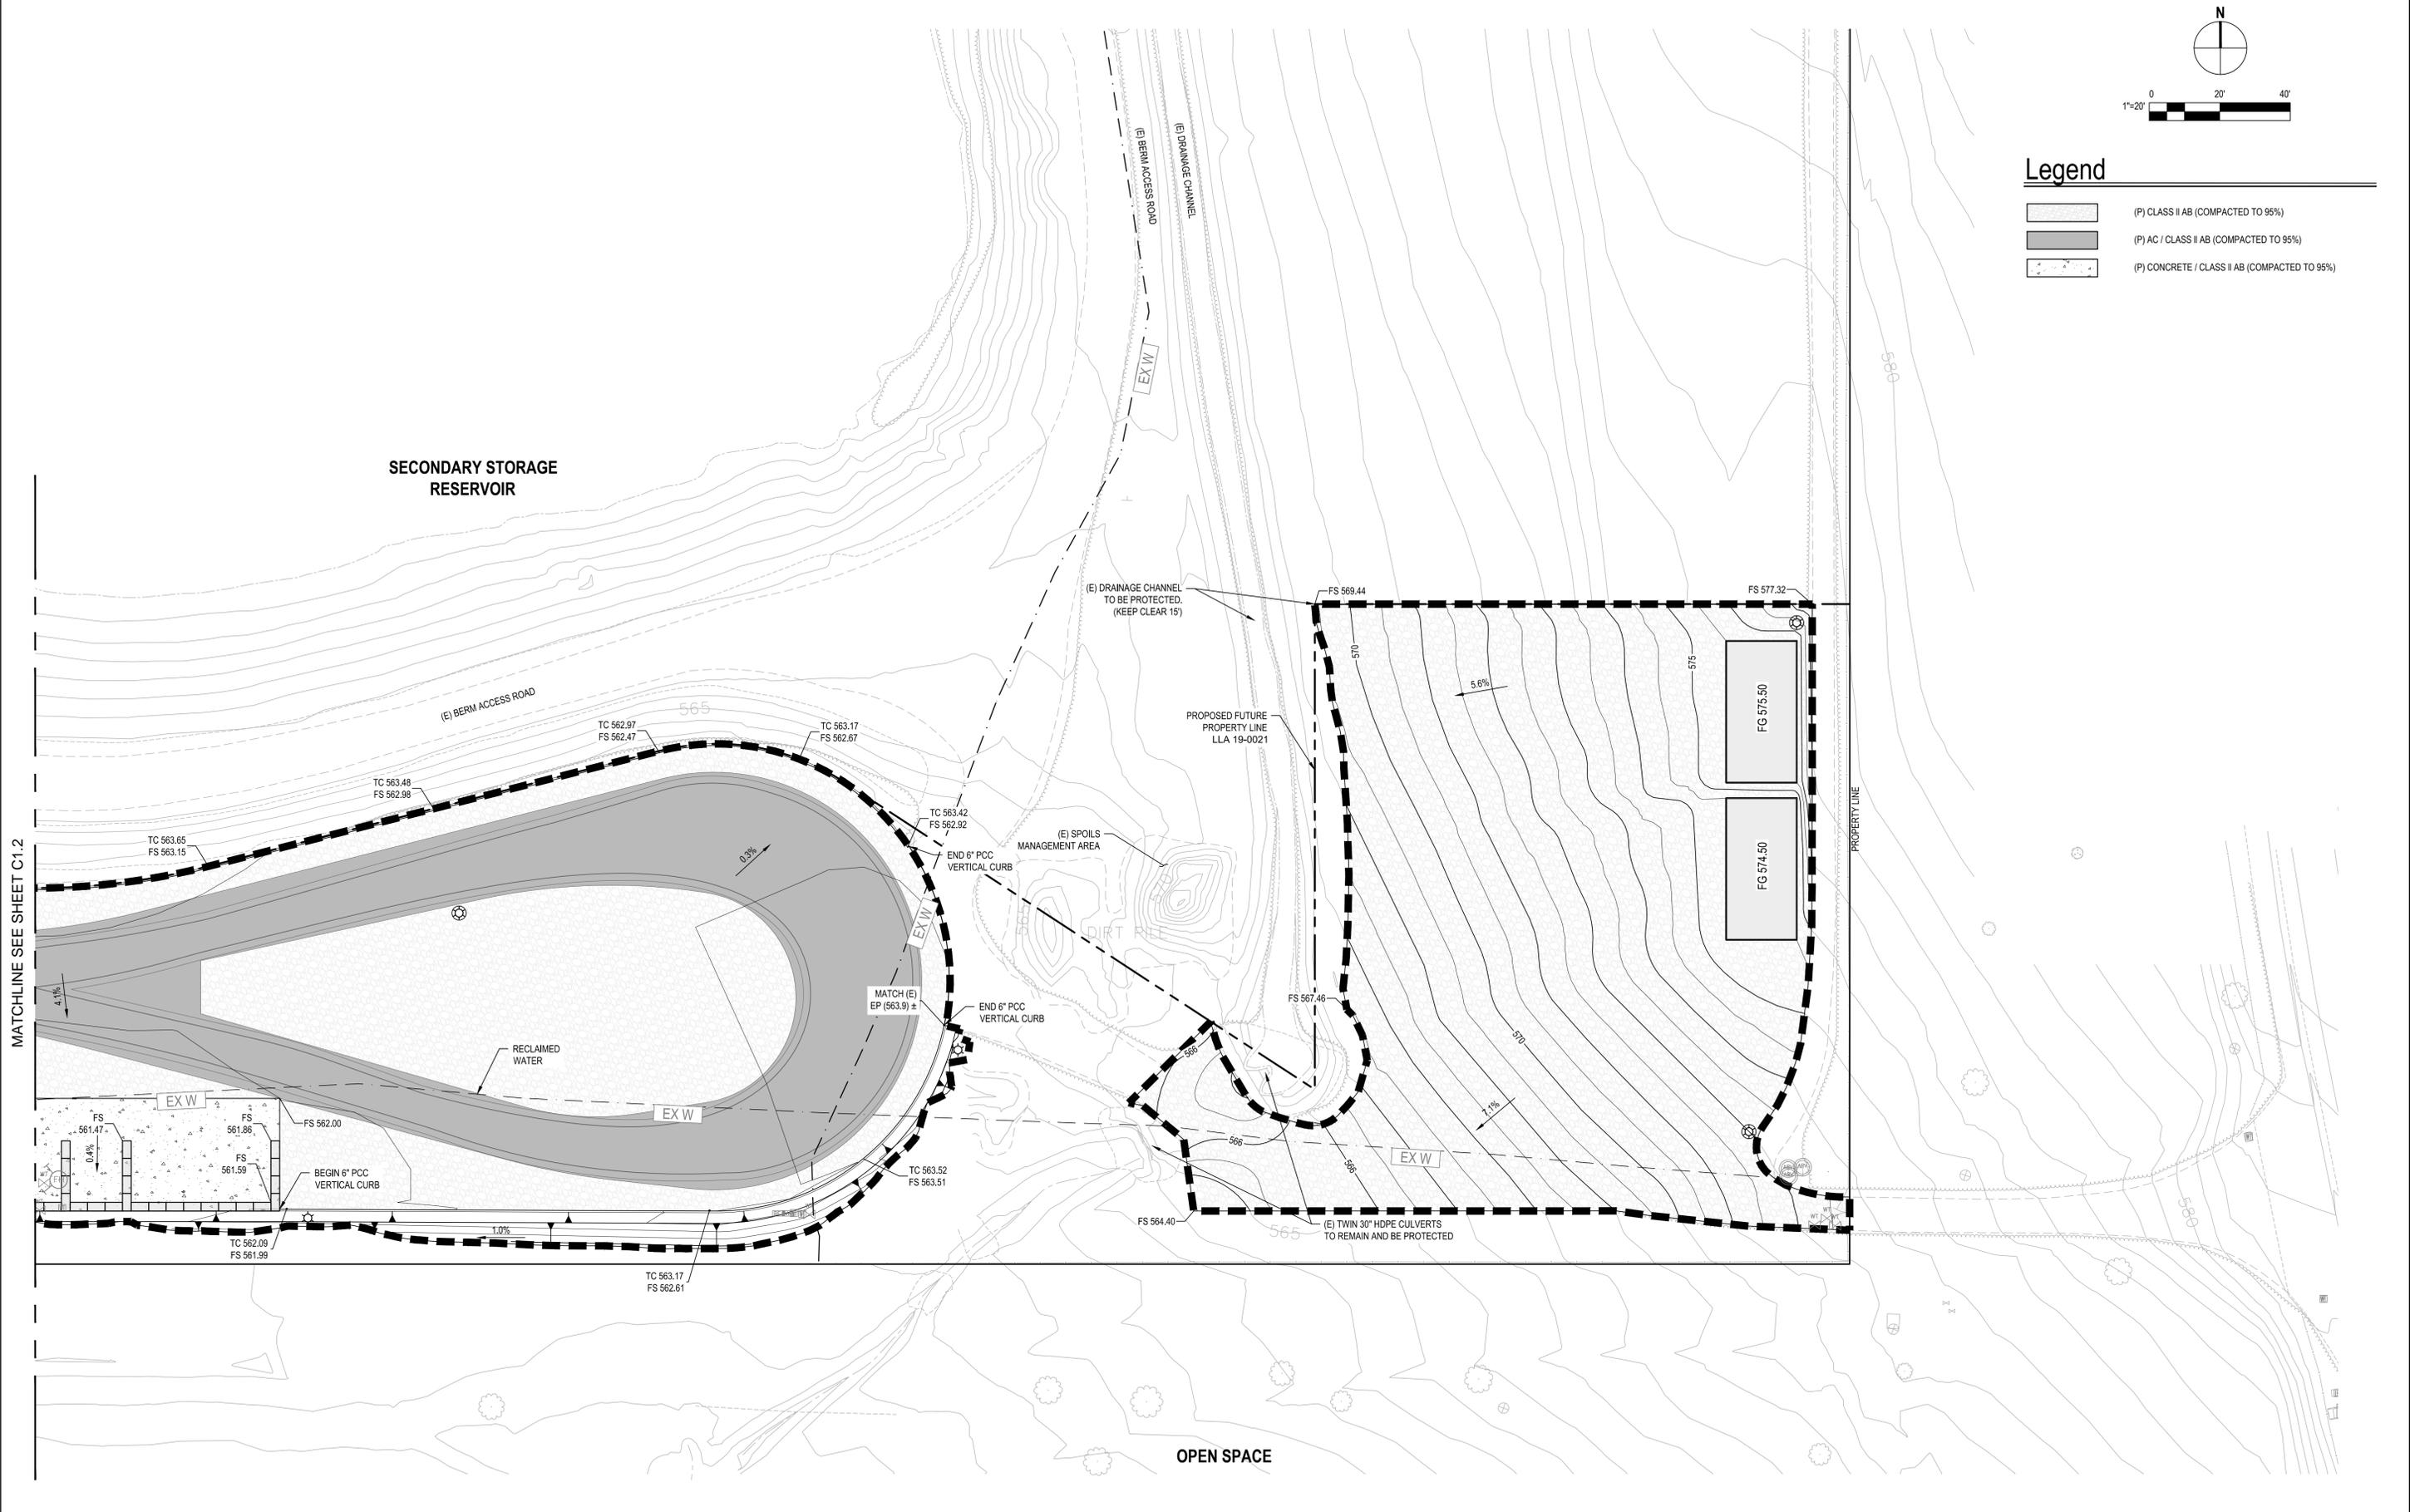

MATCHLINE SEE SHEET C1.2

NO.	DATE	REVISION	BY	APPD.




DRAWN BY: PEM	REVIEWED BY: CSM
CHECKED BY: CSM	SCALE: AS NOTED

**EL DORADO IRRIGATION DISTRICT**  
 2890 MOSQUITO ROAD - P. O. BOX 1047  
 PLACERVILLE, CALIFORNIA 95667

**EL DORADO HILLS WASTEWATER COLLECTION FACILITY  
 RELOCATION IMPROVEMENTS  
 GRADING PLAN**


DATE:	09/27/2019	4
PROJECT NO.:	11159165	OF
DWG. NO.:	C1.3	7

Exhibit I

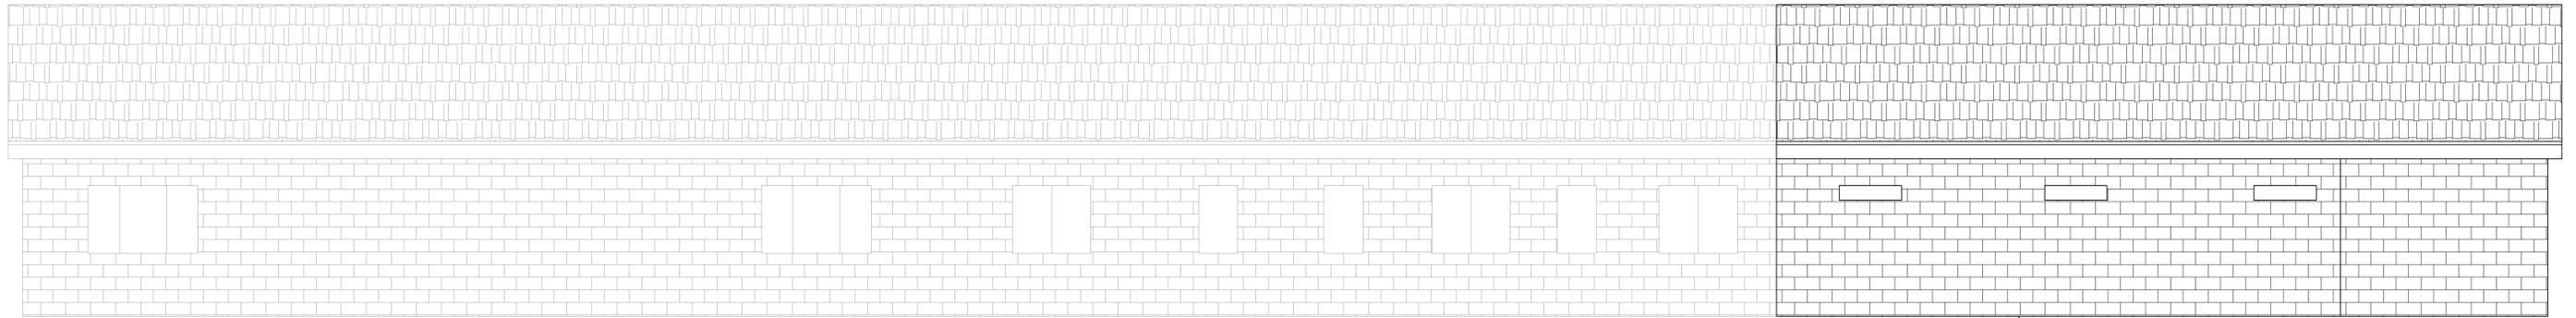

SIDE VIEW - (E) BUILDING WITH PROPOSED BUILDING ADDITION


49' BUILDING ADDITION. ALL EXTERIOR MATERIALS, FINISHES, AND COLORS TO MATCH EXISTING.

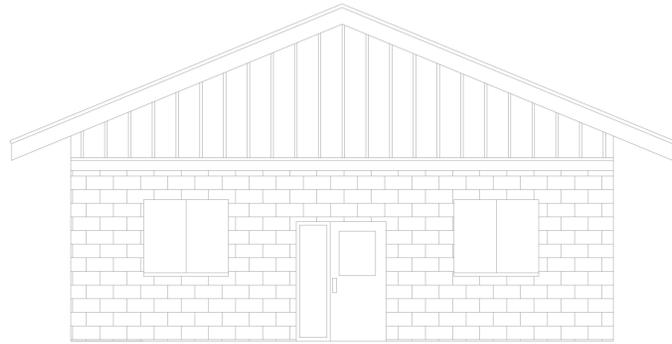

FRONT VIEW - (E) BUILDING



FRONT VIEW - NEW BUILDING

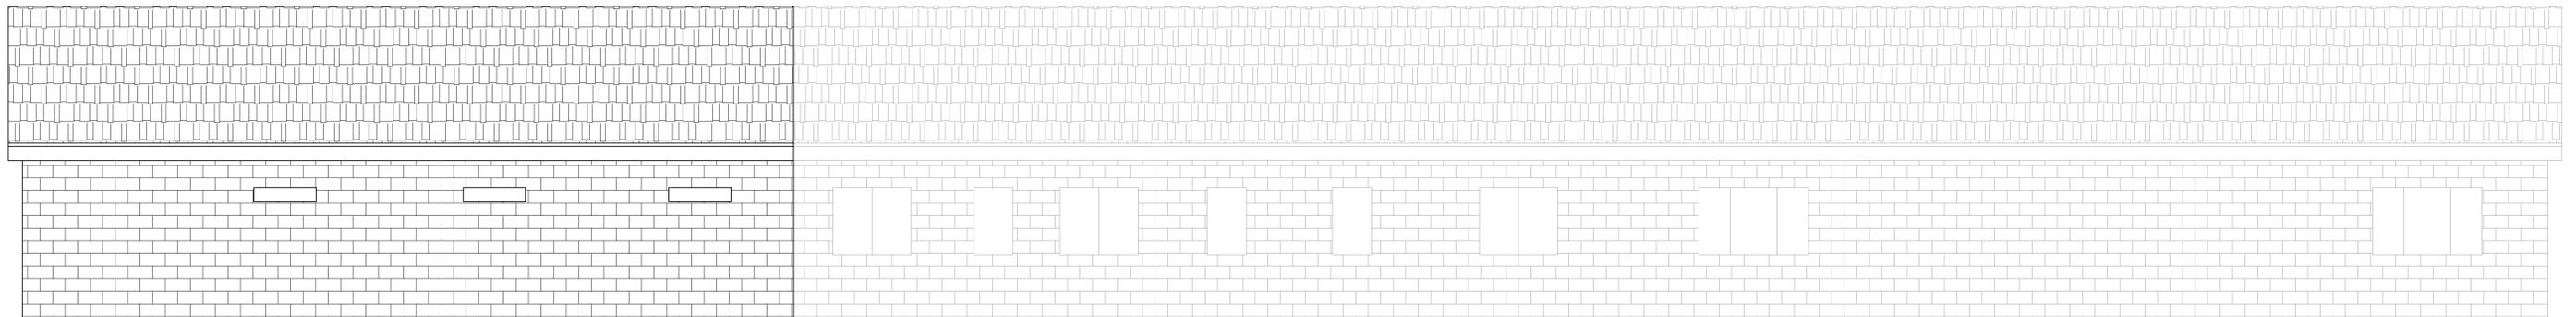

SIDE VIEW - (E) BUILDING WITH PROPOSED BUILDING ADDITION



NO.	DATE	REVISION	BY	APPD



DRAWN BY: PEM	REVIEWED BY: CSM
CHECKED BY: CSM	SCALE: AS NOTED


EL DORADO IRRIGATION DISTRICT  
2890 MOSQUITO ROAD - P. O. BOX 1047  
PLACERVILLE, CALIFORNIA 95667

EL DORADO HILLS WASTEWATER COLLECTION FACILITY  
RELOCATION IMPROVEMENTS  
ELEVATIONS  
LABORATORY BUILDING


DATE: 09/27/2019	6
PROJECT NO: 11159165	OF
DWG. NO. C1.5	7

**GENERAL NOTES:**


1. NEW 50x120' PREFABRICATED METAL BUILDING.
2. BUILDING TO INCLUDE FOUR PEDESTRIAN DOORS AND 6 - 10'x14' ROLLING VEHICLE DOORS FOR DRIVE THRU VEHICLE ACCESS.
3. SIDING AND ROOF TO BE EARTH TONE PAINT COLORS.
4. ADDITIONAL COLOR OPTIONS INCLUDE THE FOLLOWING: SADDLE TAN, CRIMSON RED, DESERT TAN, FERN GREEN, POLAR WHITE, BURNISHED SLATE, RUSTIC RED, KOKO BROWN, LIGHT STONE, CHARCOAL GREY, ASH GREY, SOLAR WHITE, MEDIUM BRONZE, SLATE GREY, ALMOND, BROWNSTONE, AND BONE WHITE.

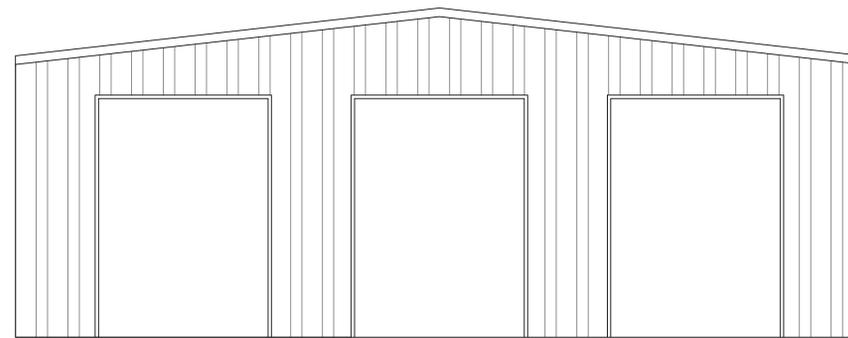

**FRONT / BACK VIEW**

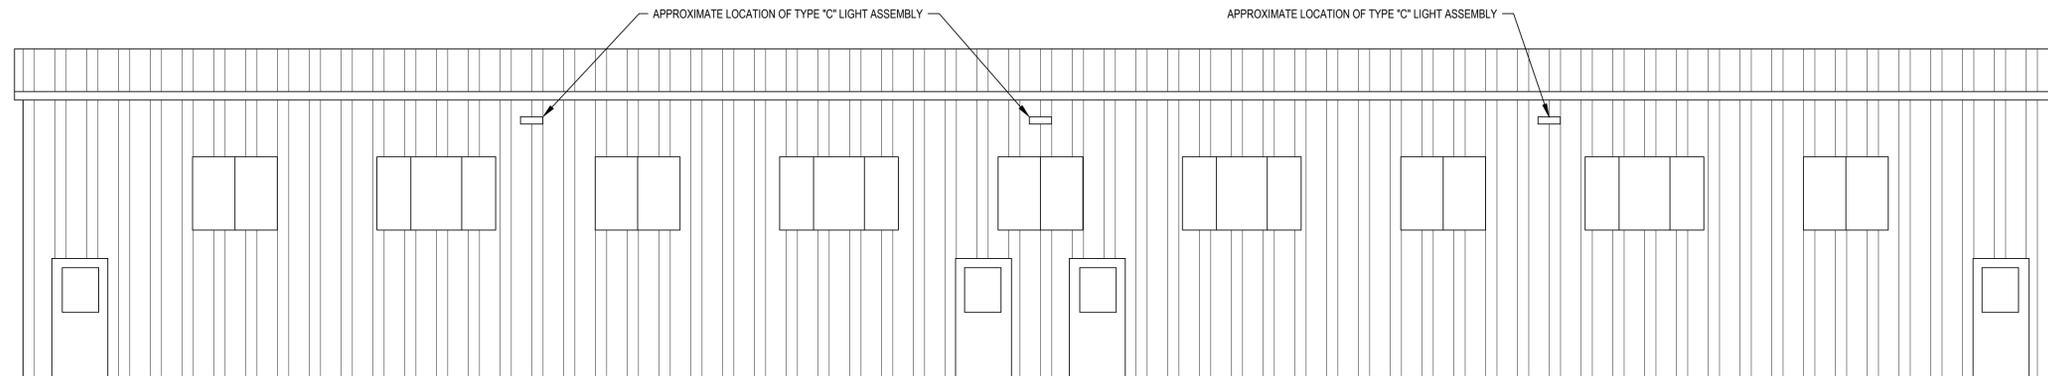

**SIDE VIEW**

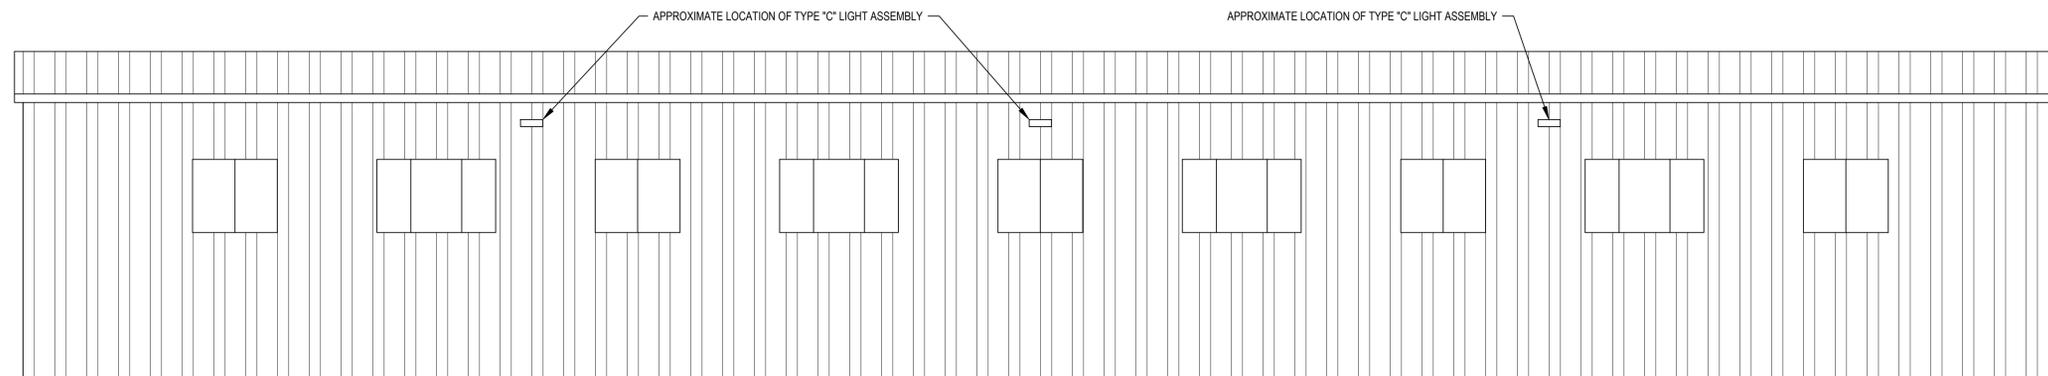

**SIDE VIEW**



P:\2019\191000.dwg 0:11/19/2019 11:59:46 AM 11/19/2019 11:59:46 AM

NO.	DATE	REVISION	BY	APPD



DRAWN BY: PEM	REVIEWED BY: CSM
CHECKED BY: CSM	SCALE: AS NOTED

**EL DORADO IRRIGATION DISTRICT**  
2890 MOSQUITO ROAD - P. O. BOX 1047  
PLACERVILLE, CALIFORNIA 95667

**EL DORADO HILLS WASTEWATER COLLECTION FACILITY  
RELOCATION IMPROVEMENTS  
ELEVATIONS  
PROPOSED 50'x120' MAINTENANCE BUILDING (SINGLE STORY)**

DATE: 09/27/2019	7
PROJECT NO: 11159165	OF
DWG. NO. C1.6	7