

**APPROVED
EL DORADO COUNTY
PLANNING COMMISSION**

CUP-R20-0059 ENCHANTED APRIL ACRES
EXHIBIT G - SITE PLAN



DATE March 10, 2022

BY Karen L. Garner/dre
EXECUTIVE SECRETARY CUP-R20-0059

EXISTING SITE PLAN
FOR A REVISION TO A:
SPECIAL USE PERMIT

LOCATED AT:
ENCHANTED APRIL ACRES
ASSESSORS PARCEL NUMBER: 104-080-49-100
5950 SALMON FALLS ROAD
PILOT HILL, CA 95664

DECEMBER 14, 2020

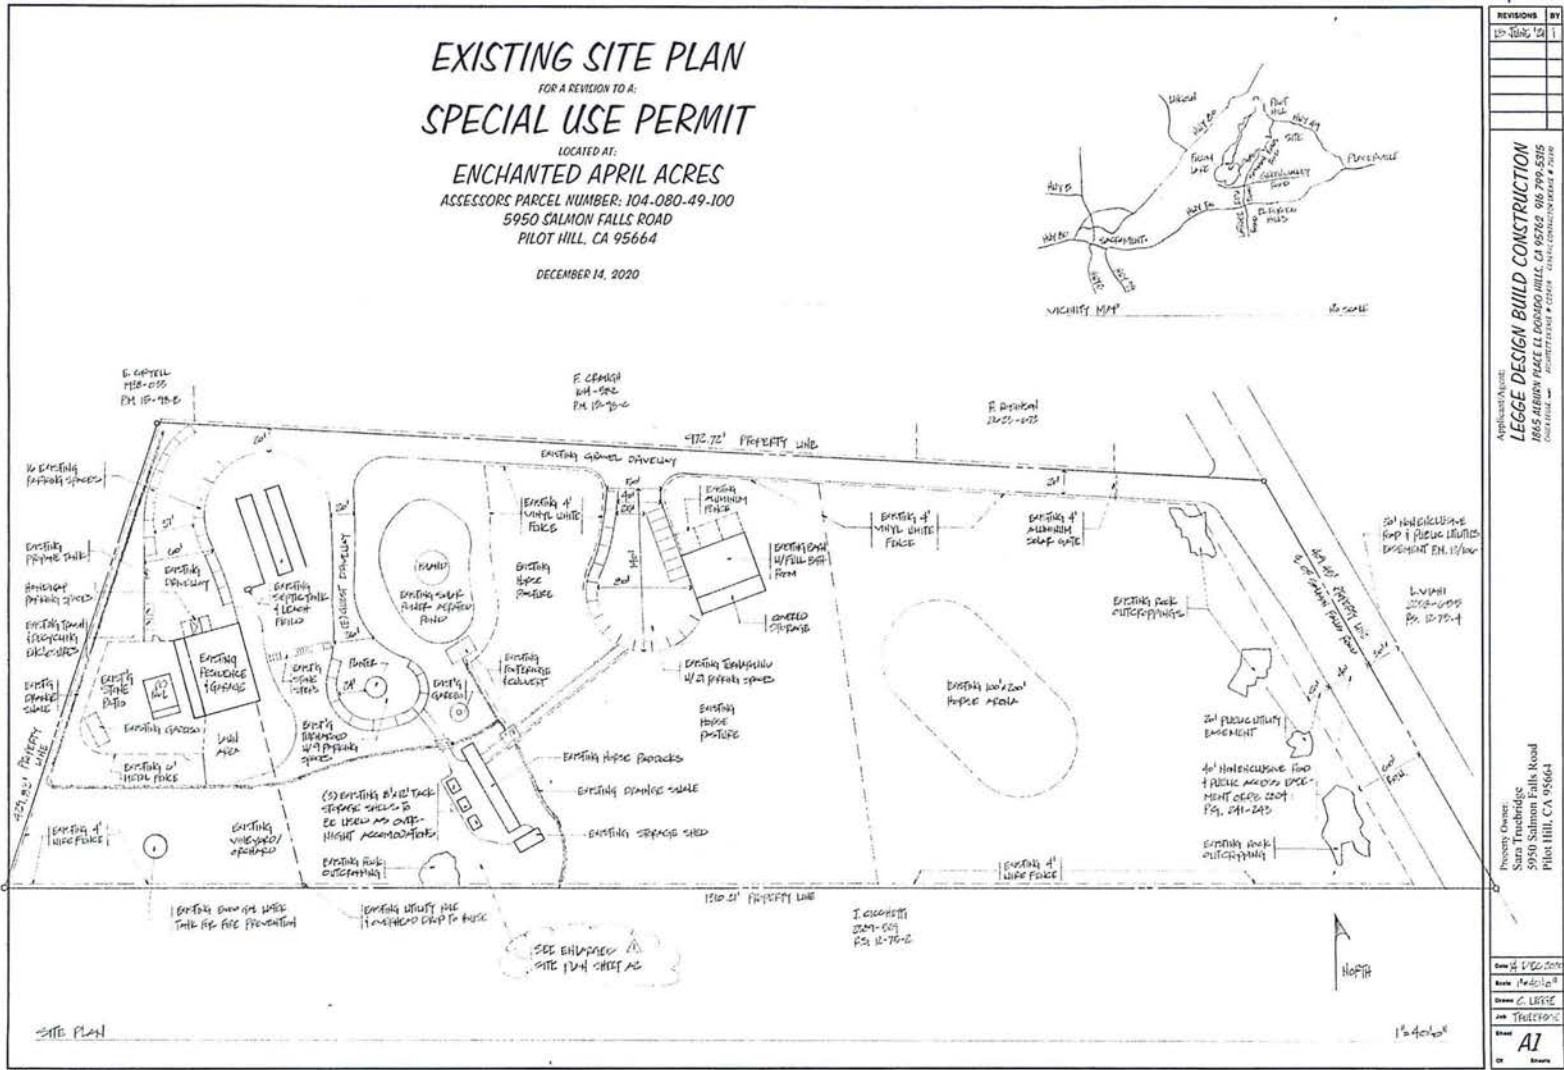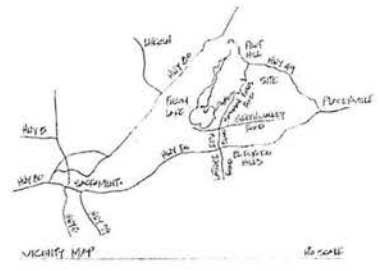

REVISIONS	BY
10-10-20	AI

Application No.:	CUP-R20-0059
Applicant:	LEGGE DESIGN BUILD CONSTRUCTION
Address:	1865 ALBANY PLACE EL DORADO HILL, CA 95762 916 799-5515
City:	EL DORADO HILL, CA 95664
County:	EL DORADO COUNTY
Project Name:	ENCHANTED APRIL ACRES
Property Owner:	Sara Trumbidge
Address:	5950 Salmon Falls Road
City:	Pilot Hill, CA 95664
Scale:	AS SHOWN
Date:	12/14/20
Drawn by:	AI
Checked by:	AI

