



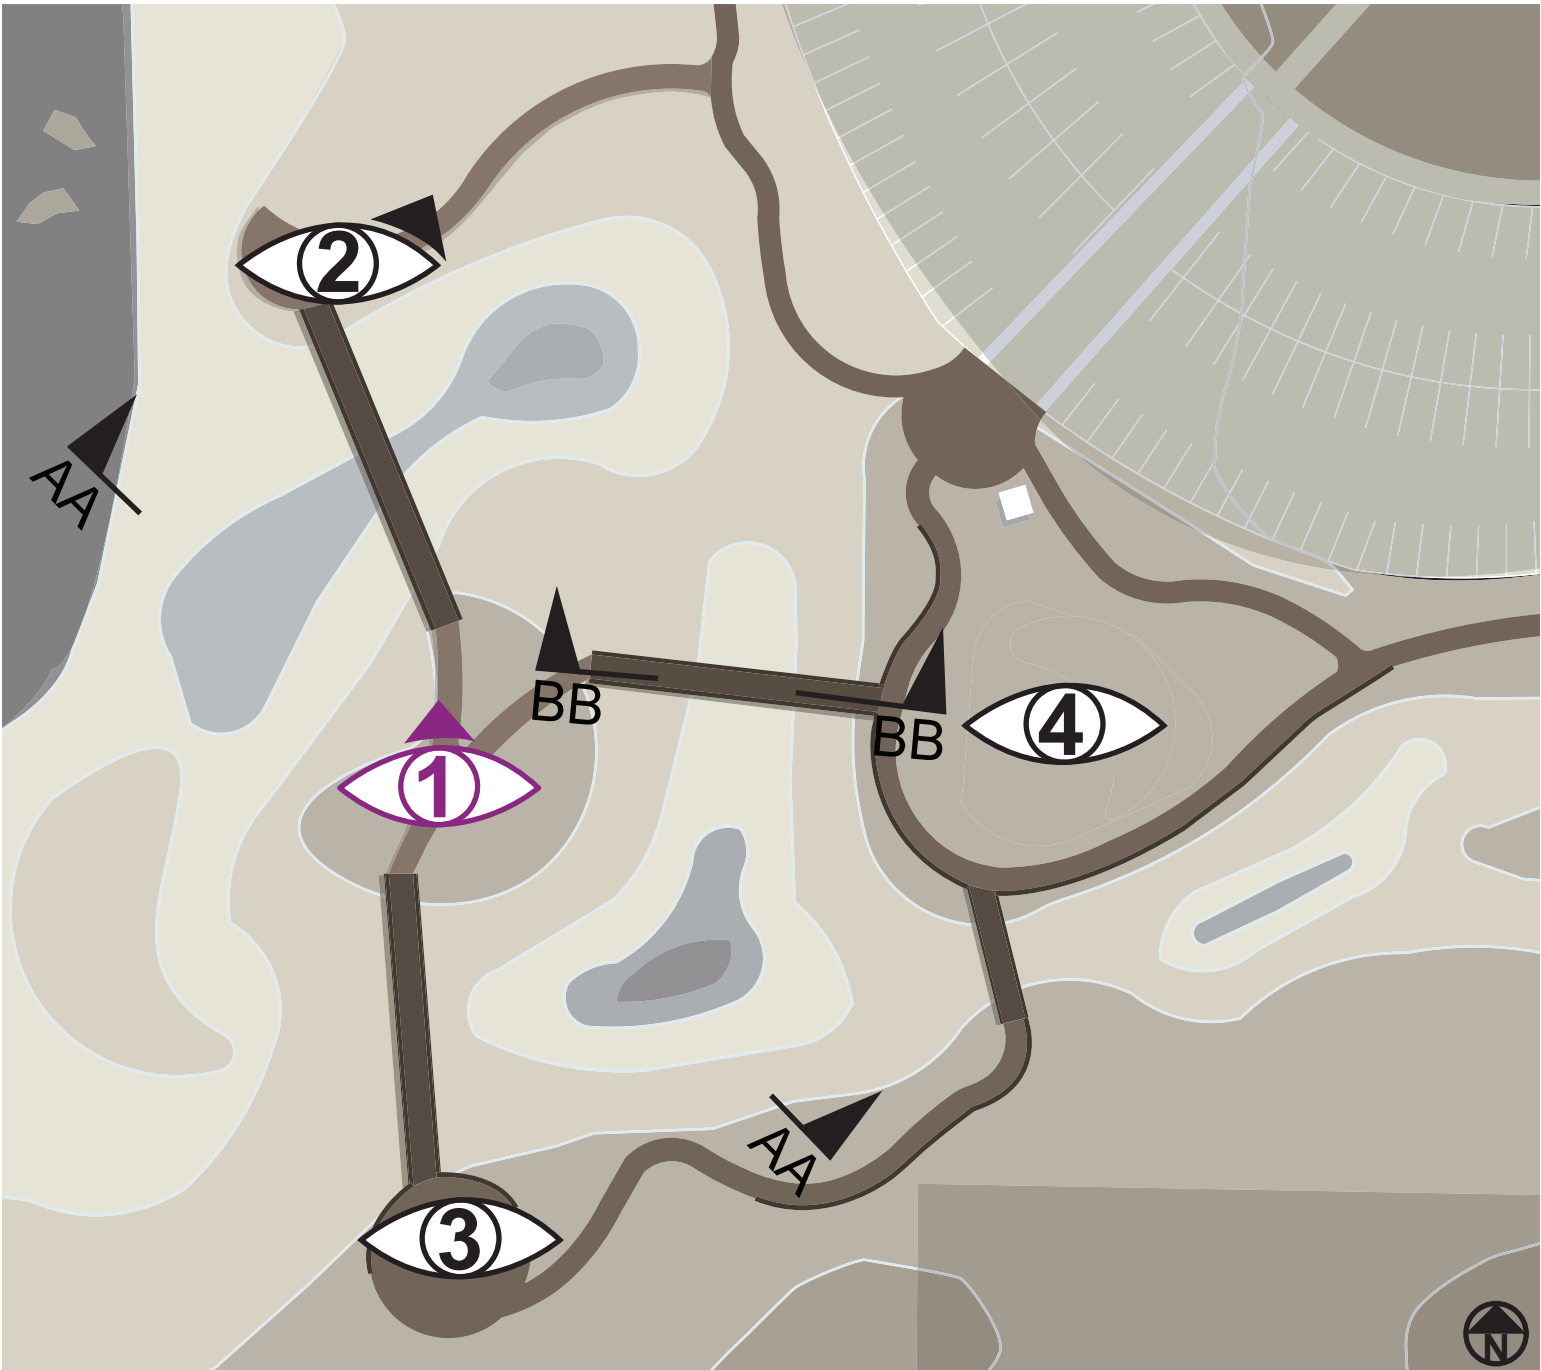

DETAIL DIAGRAM LOCATIONS







- 1 PERSPECTIVE RENDERING
Board 1
- 2 BEFORE & AFTER RENDERING
Board 3
- 3 ISOMETRIC WATER LEVEL CHANGE
Board 2
- 4 PLAYGROUND SITE PLAN
Board 2
- AA-AA SECTION ELEVATION
Board 3
- BB-BB TECHNICAL SECTION
Board 3

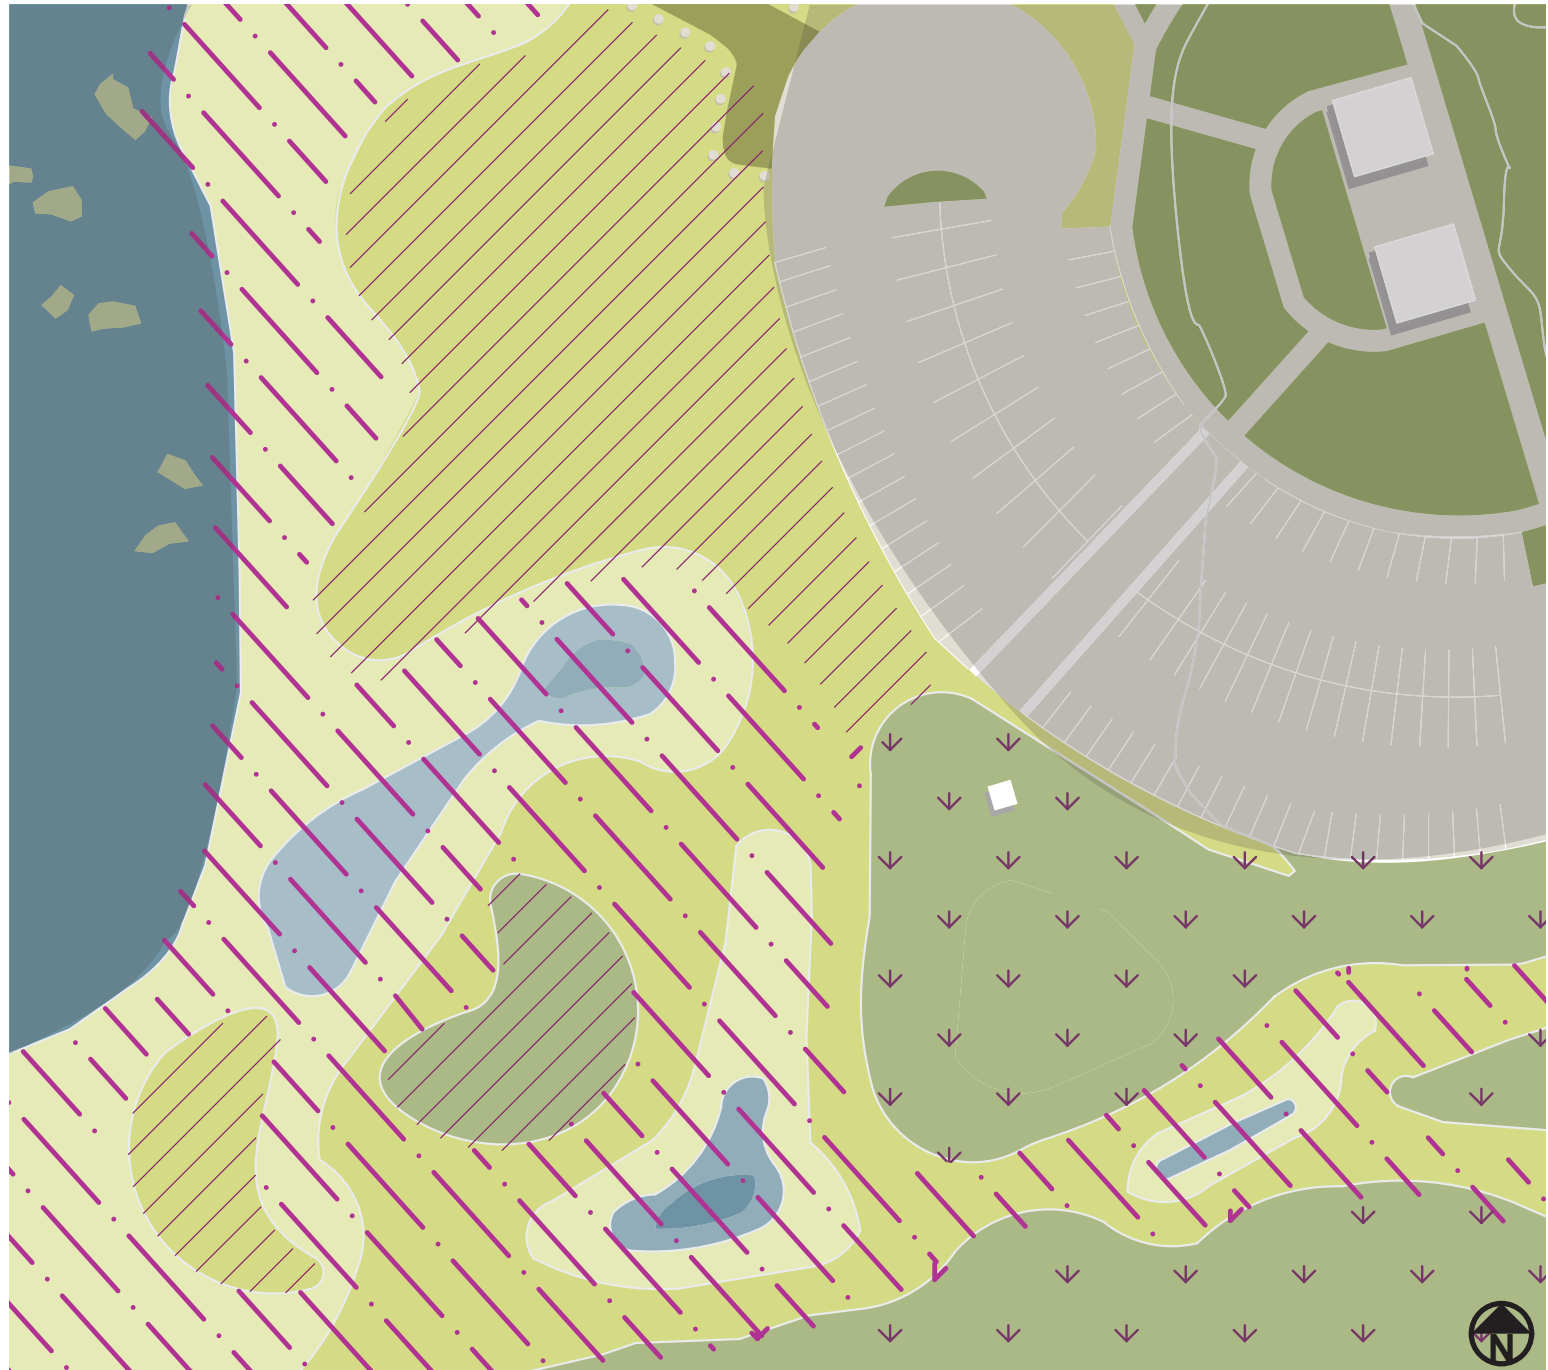

PLANT COMMUNITIES

- WETLAND**
Spice Bush (*Calycanthus occidentalis*)
California Sedge (*Carex pansa*)
Yerba Mansa (*Anemopsis californica*)
Meadowfoam (*Limnanthes douglasii*)
Monkey Flower (*Mimulus lewisii* x *cardinalis*)
- GRAVEL BEACH**
Fremont's Cottonwood (*Populus fremontii*)
White Alder (*Alnus rhombifolia*)
California fuchsia (*Epilobium* spp.)
Serpentine Columbine (*Aquilegia eximia*)
Bush Lupine (*Lupinus albitrans*)
- FOREST PARK**
Valley Oak (*Quercus lobata*)
Western Sycamore (*Platanus racemosa*)
California lilac (*Ceanothus* spp.)
Flowering Currant (*Ribes sanguineum*)
California wild rose (*Rosa californica*)



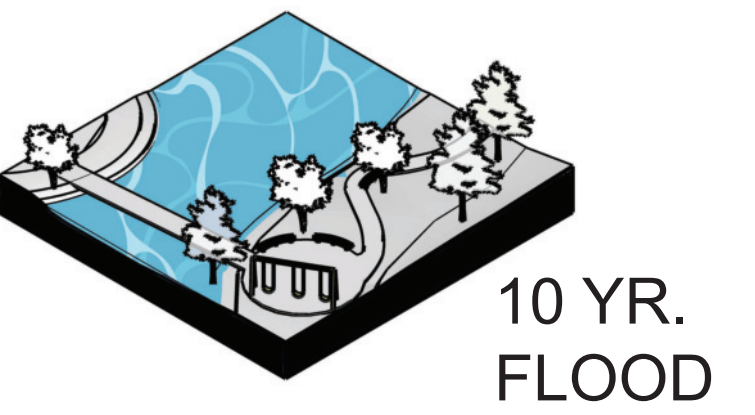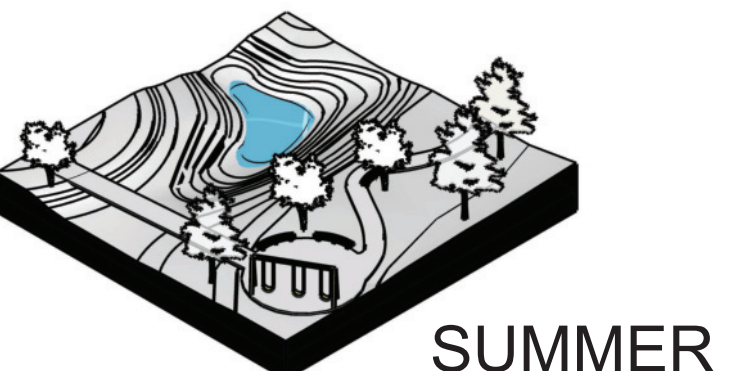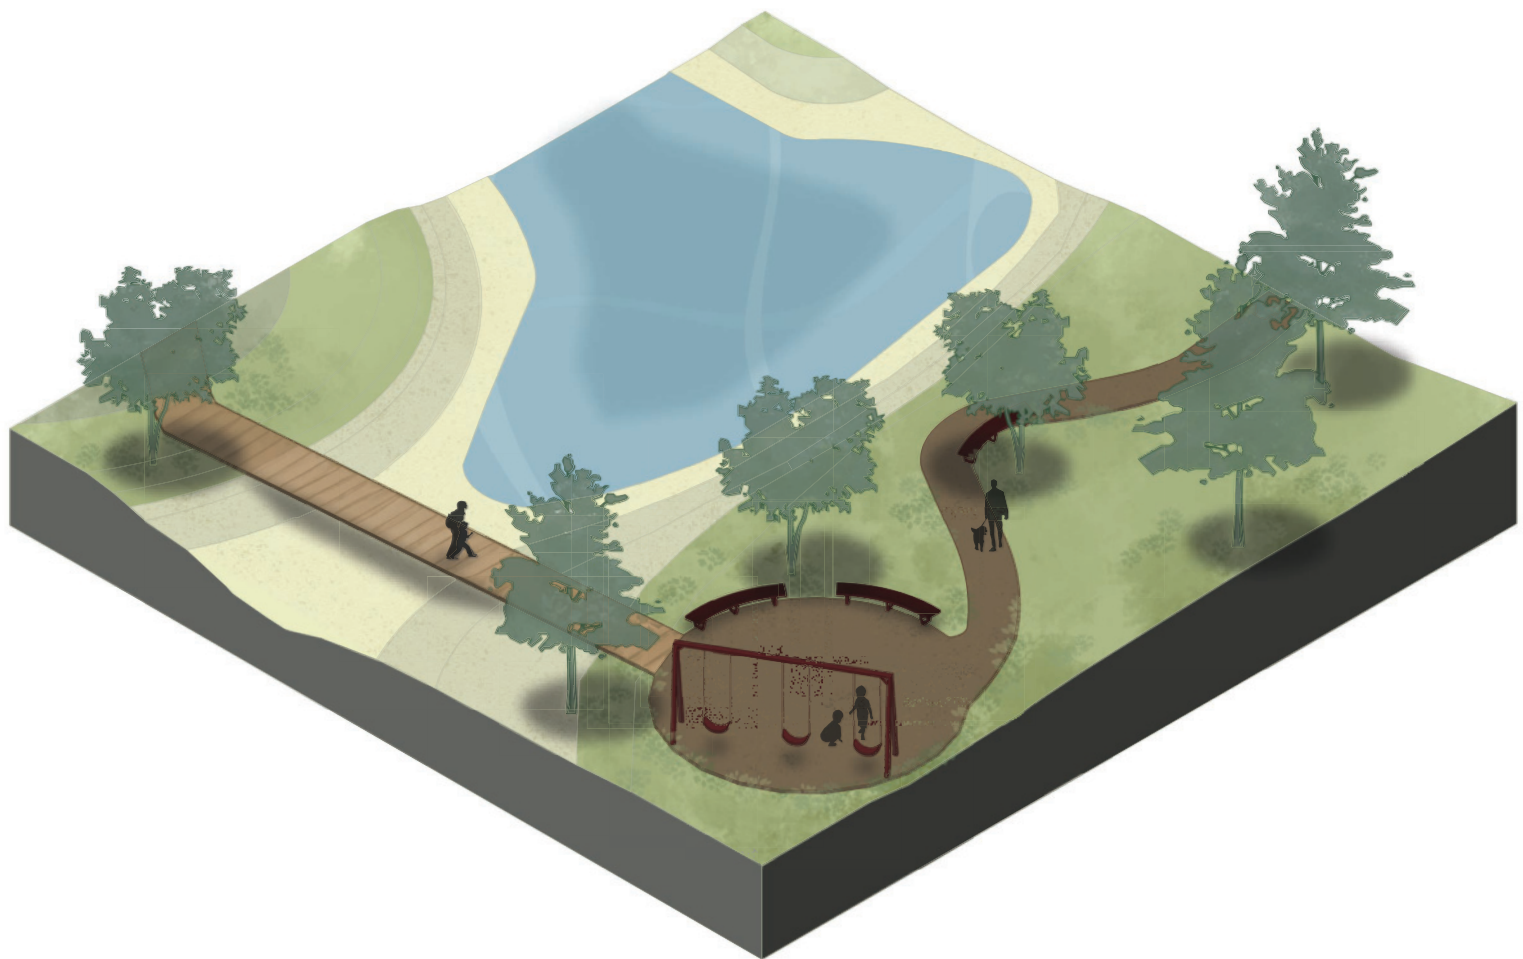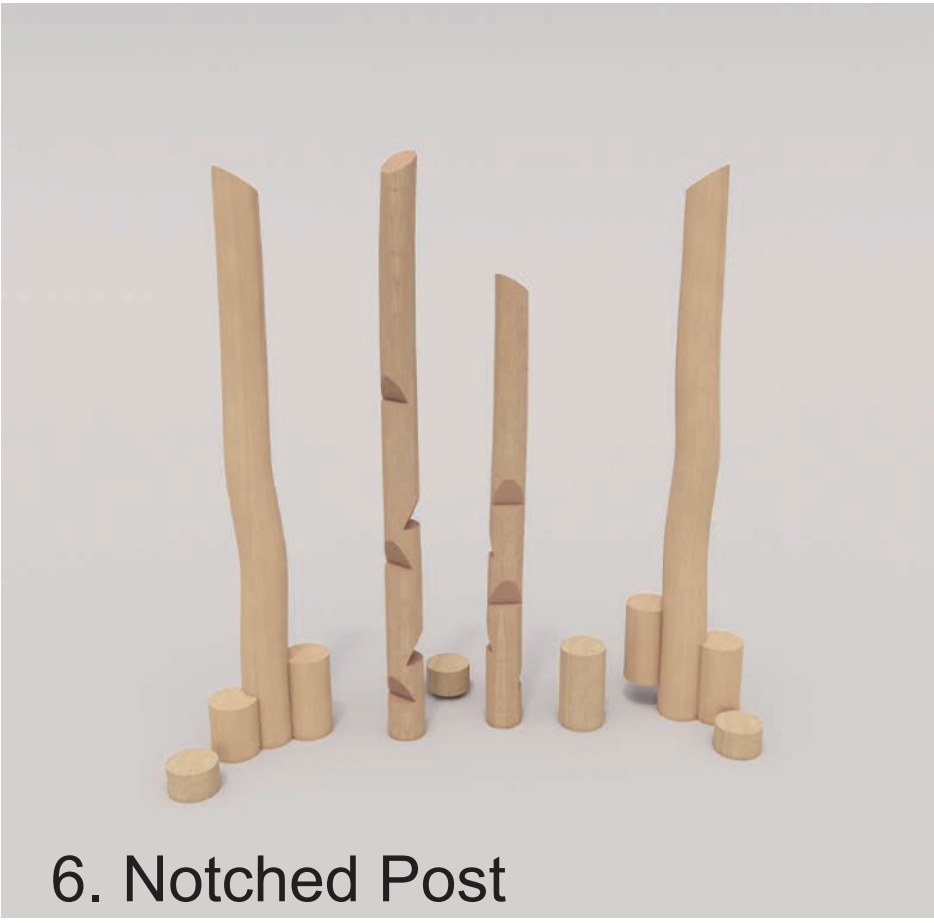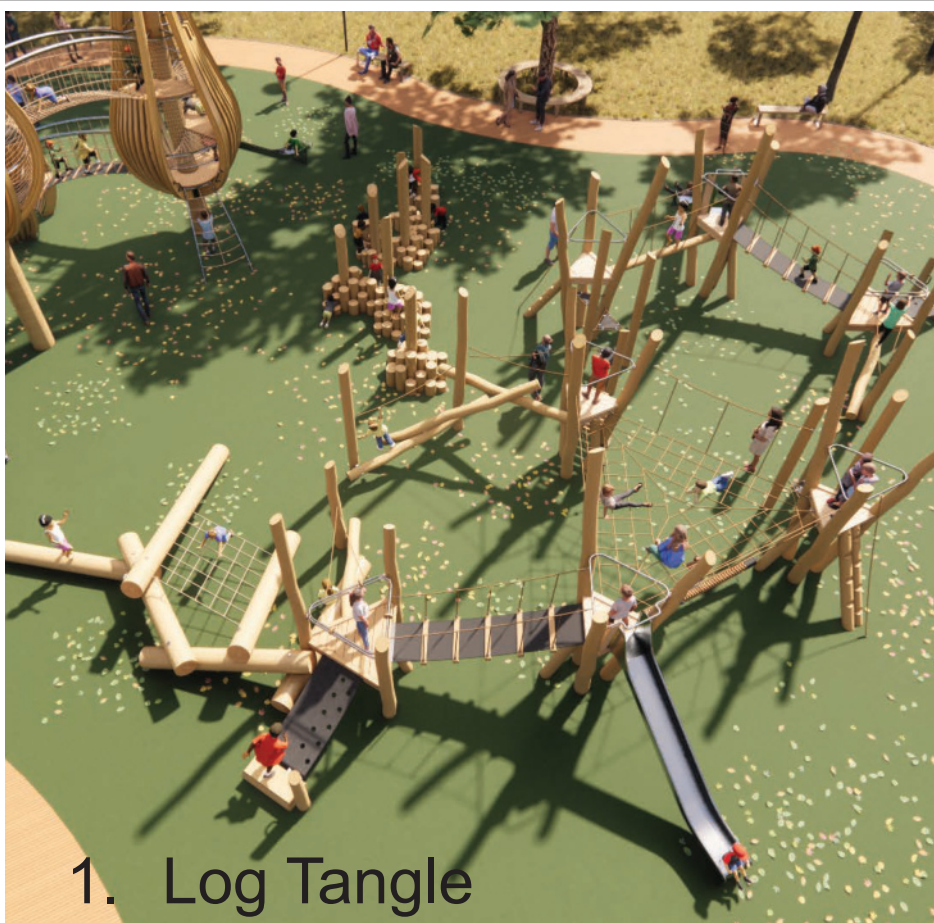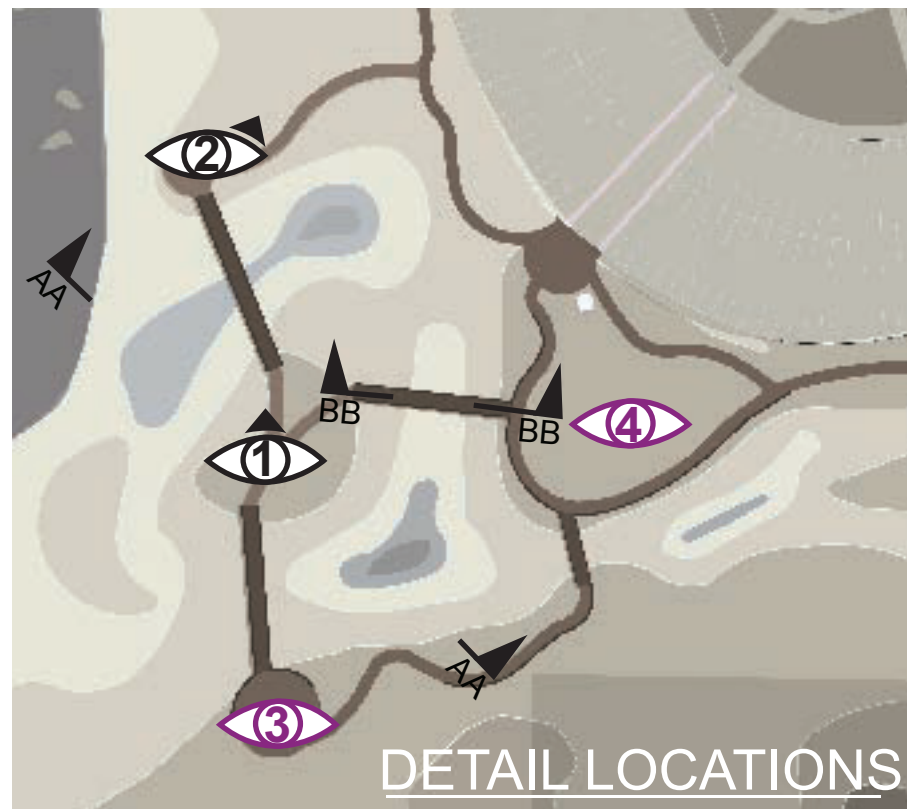

④ PLAYGROUND SITE PLAN

③ ISOMETRIC SPRING WATER LEVEL

