


VICINITY MAP
GEORGETOWN AIRPORT

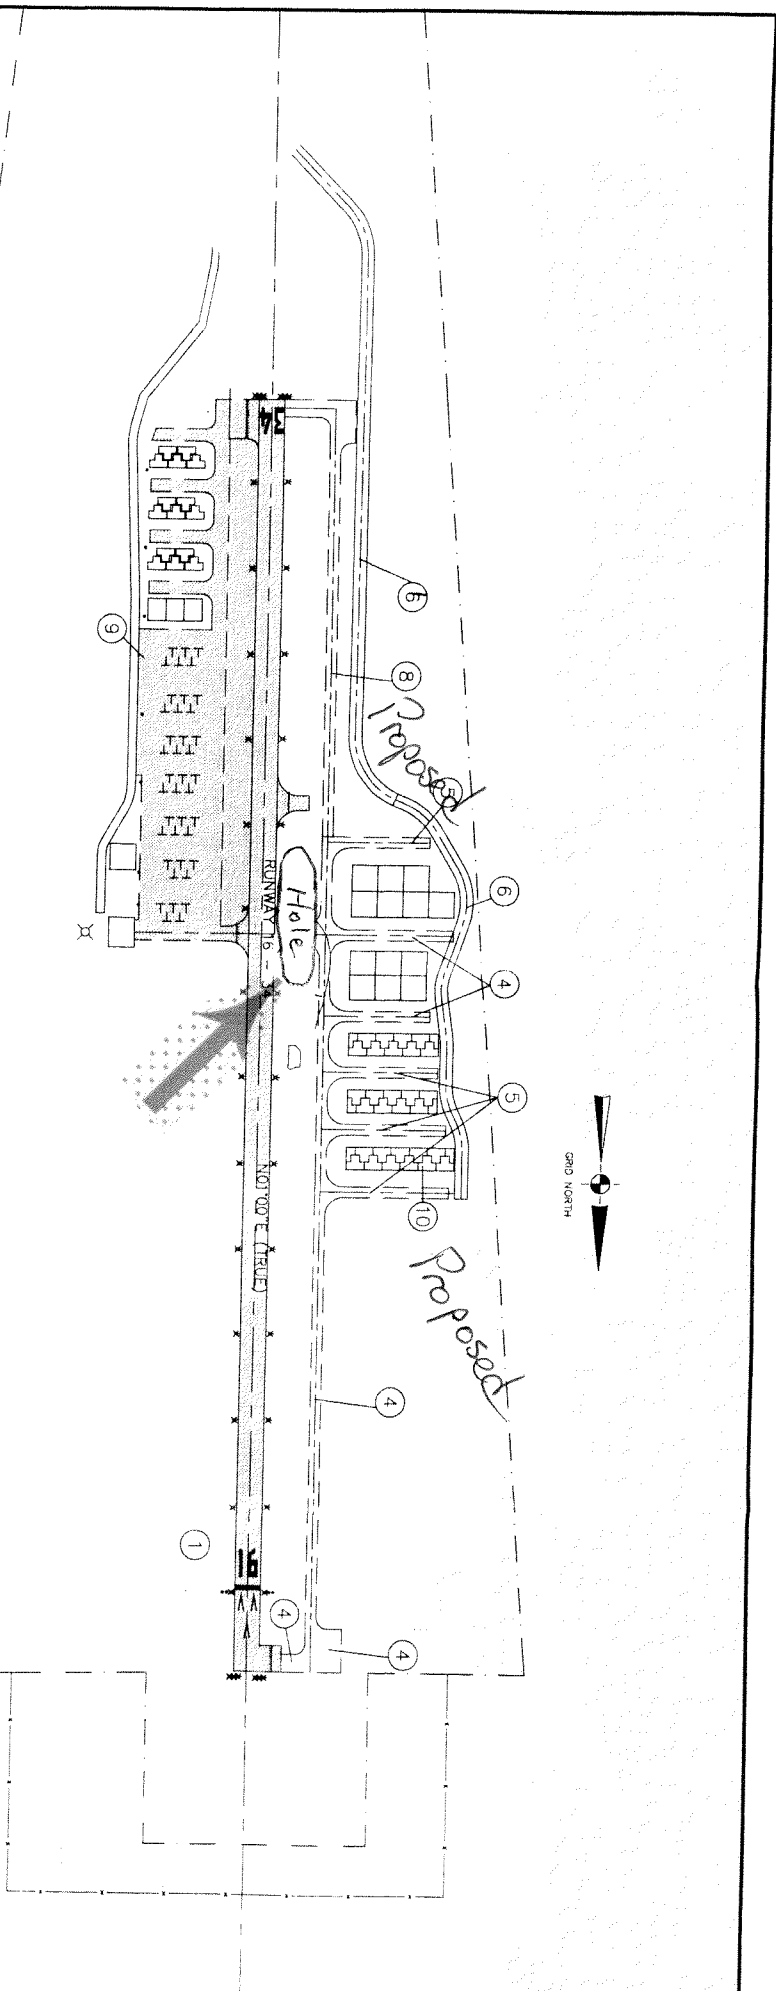

PROJECT No.	DESCRIPTION
1	CONSTRUCT NEW AMOS
2	AIRPORT LAYOUT PLAN UPDATE
3	ENGINEERING DESIGN - PROJECTS NO. 4, 5, AND 6
4	WEST TAXIWAY (25' X 1792') & WEST SIDE DEVELOPMENT (290' X 220') - PHASE 1
5	WEST SIDE DEVELOPMENT PHASE 2 (290' X 827')
6	WEST ACCESS ROAD (30' X 2640')
7	ENGINEERING DESIGN - PROJECTS NO. 8 & 9
8	WEST TAXIWAY PHASE 2 (25' X 1020')
9	RAMP SECURITY LIGHTING
10	HANGARS - 10 NESTED

6725 Long Road, Suite 200 • Livermore, California 94550-8004 • (914) 824-4725

Reinhard W. Brantley
CONSULTING AIRPORT ENGINEER

COUNTY OF EL DORADO
STATE OF CALIFORNIA

GEORGETOWN AIRPORT

AIRPORT CAPITAL IMPROVEMENT PROGRAM - SKETCH MAP

SCALE: NONE

DATE: JAN 2, 2003

SHEET 1 OF 1 NUMBER

09-0917.E.1