


ORIGINAL SCALE IS 1/4" = 10' INCHES
 Drawing name: C:\Civil 3D Projects\77135 Hanks Exchange Rd. at Squaw Hollow Creek Bridges\CADD Files\Sheets\TR-Sheets.dwg Layout: Tab: TR-1 Oct 03, 2019 9:08am SMC\ey

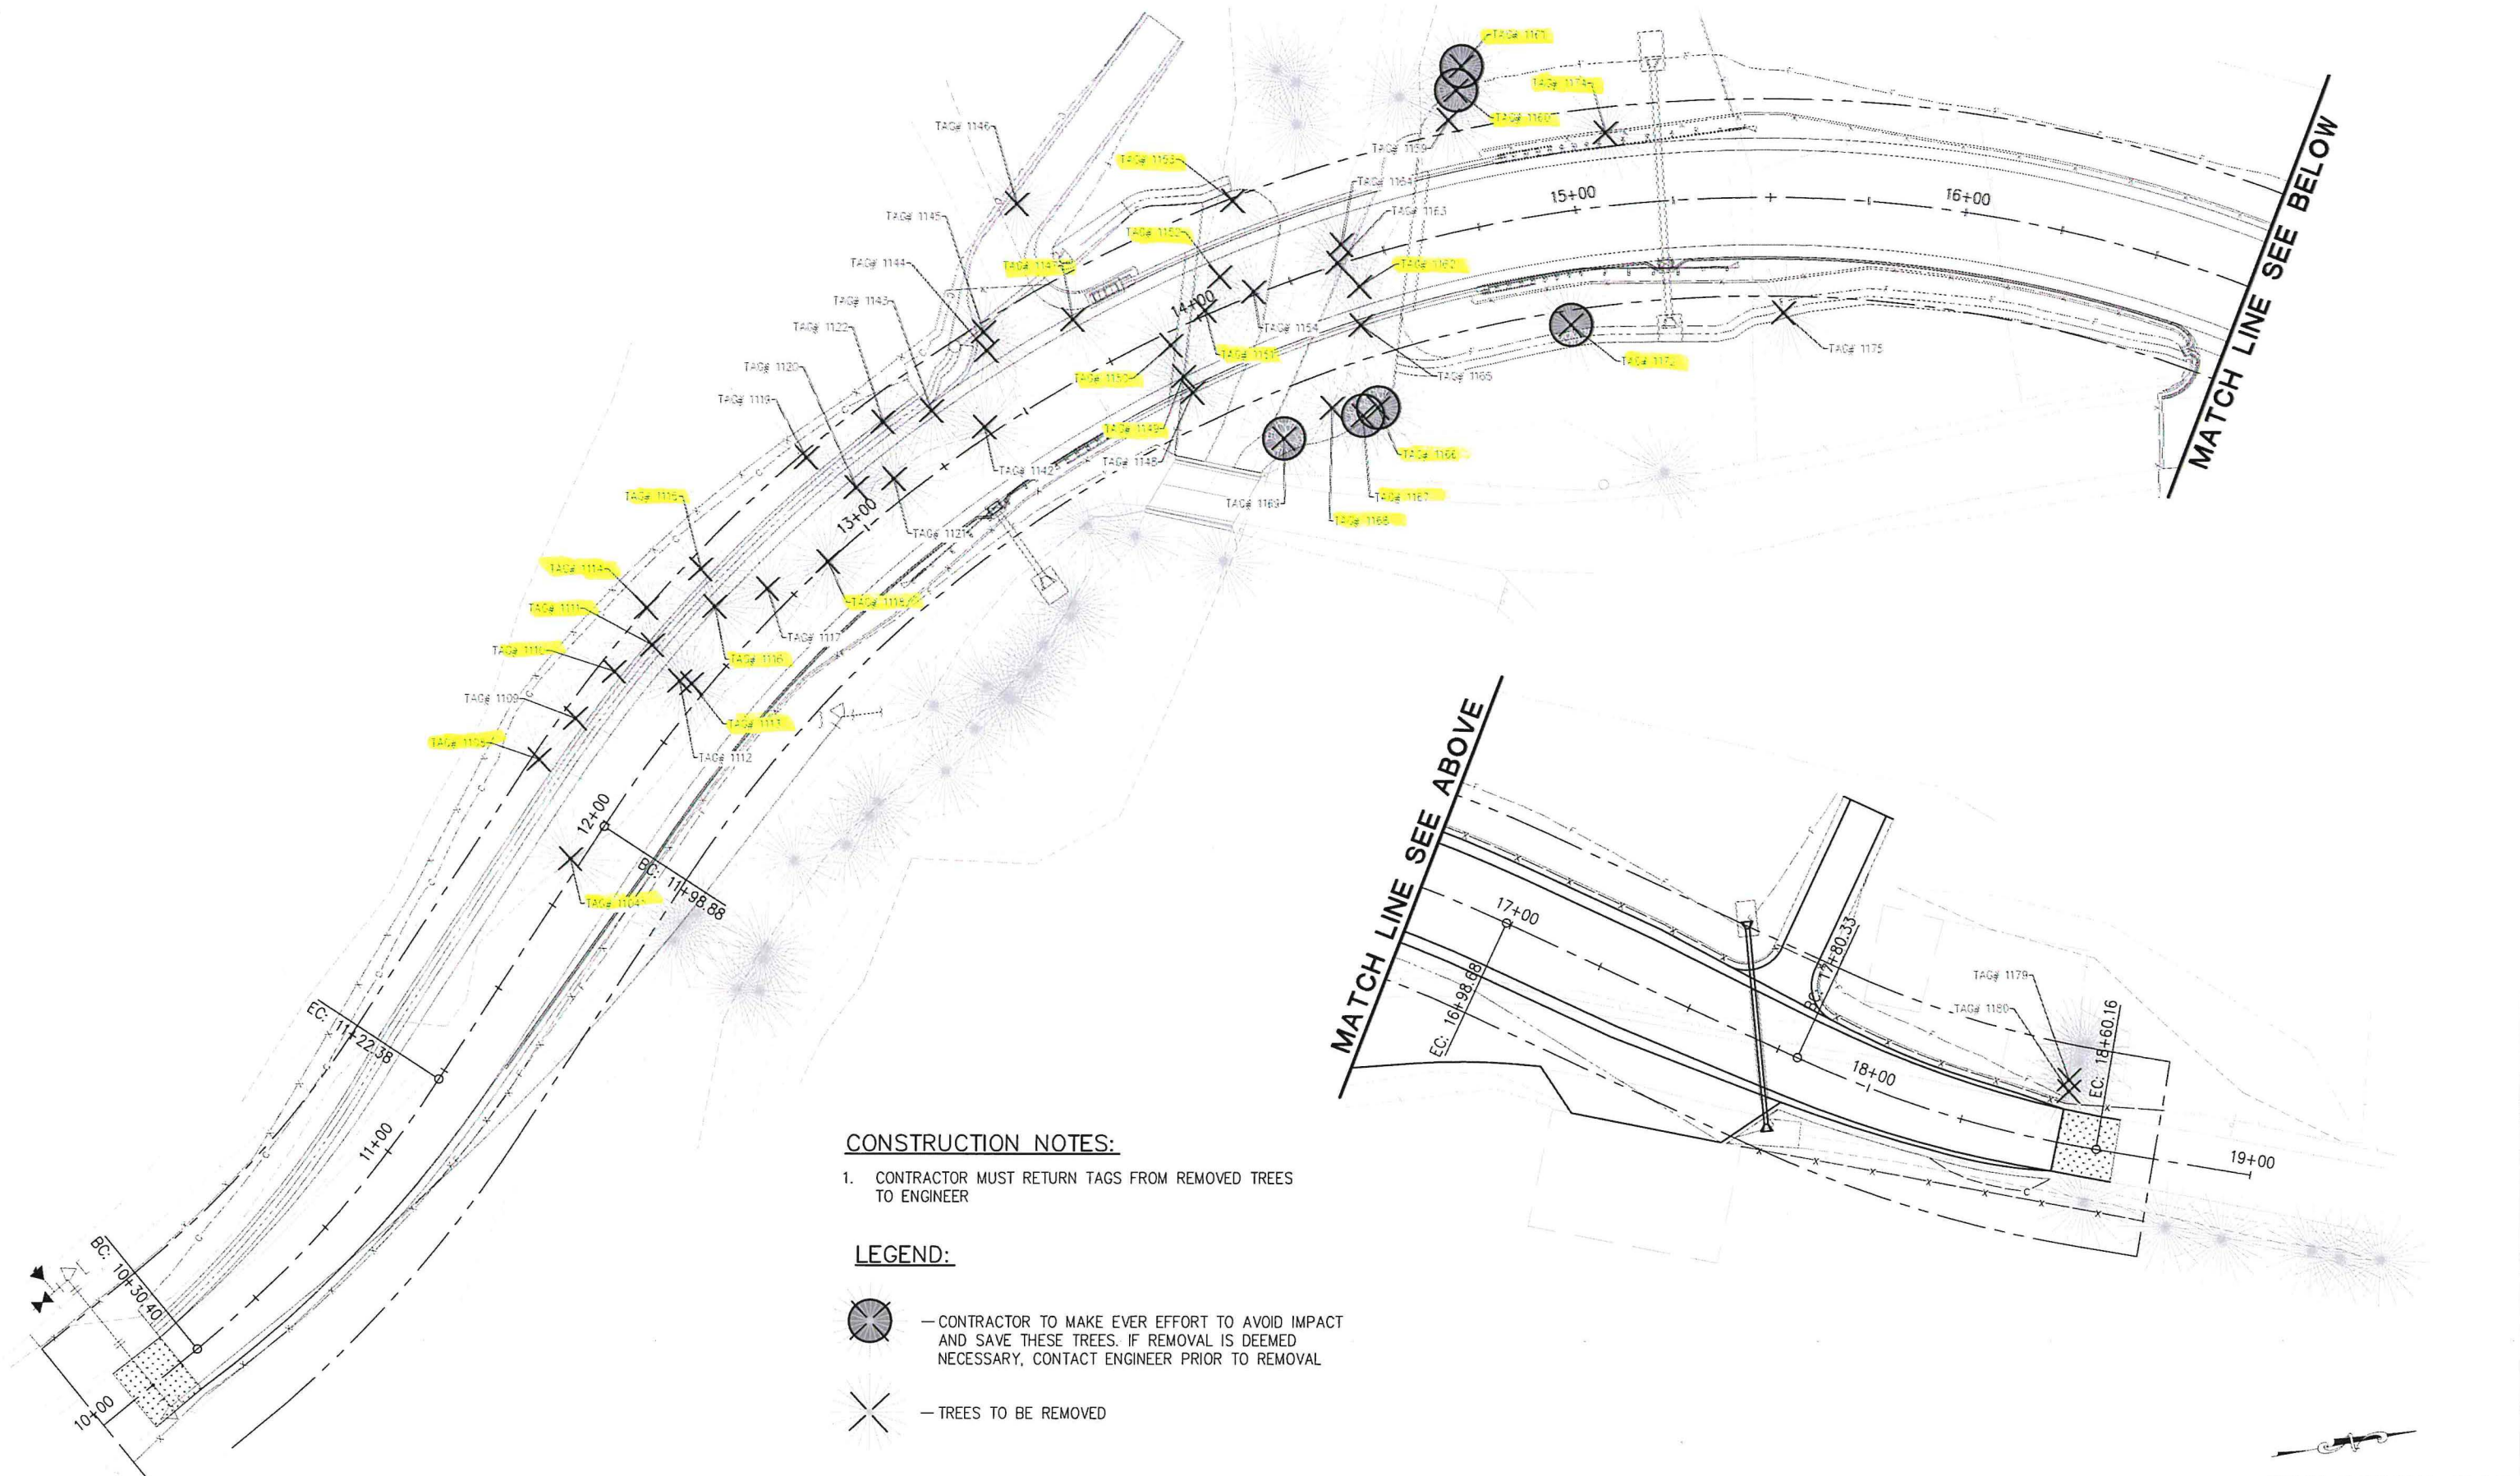

CONSTRUCTION NOTES:

- CONTRACTOR MUST RETURN TAGS FROM REMOVED TREES TO ENGINEER

LEGEND:

- CONTRACTOR TO MAKE EVER EFFORT TO AVOID IMPACT AND SAVE THESE TREES. IF REMOVAL IS DEEMED NECESSARY, CONTACT ENGINEER PRIOR TO REMOVAL
- TREES TO BE REMOVED

PRELIMINARY

TREE REMOVAL PLAN
SCALE : 1" = 20'

REVISION	NUMBER	DATE	DESCRIPTION	BY



PREPARED UNDER THE SUPERVISION OF :

 REGISTERED CIVIL ENGINEER
 DATE: XX/XX/19

DESIGNED: ZO
 CHECKED: CG
 ROAD NUMBER: 032



COUNTY OF EL DORADO
DEPARTMENT OF TRANSPORTATION

HANKS EXCHANGE RD AT SQUAW
HOLLOW CREEK

SHEET
TR-1
 24 OF 45
 W.O. No. 77135

ORIGINAL SCALE IS 1/4" = 1' INCHES
 Drawing name: C:\Civil_3D_Projects\77135 Hanks Exchange Rd. at Squaw Hollow Creek Bridge\CADD Files\Sheets\TR-Sheets.dwg Layout Tab: TR-2 Oct 03, 2019 9:09am SMC\yey
 FOR REDUCED PLANS
 REVISION

TREE REMOVAL TABLE			
TAG NUMBER	'OAK' LINE STATION	OFFSET	DESCRIPTION & DIA.
1104	11+87.39	2.63' LT	2.67" PINE
1108	12+03.80	23.24' LT	2.04" CEDAR
1109	12+16.74	21.66' LT	0.95" CEDAR
1110	12+31.30	21.03' LT	2.04" CEDAR
1111	12+42.01	17.82' LT	2.36" CEDAR
1112	12+39.54	6.55' LT	1.37", 0.89" CEDAR (FORKED)
1113	12+40.98	3.80' LT	2.26" CEDAR
1114	12+47.82	25.11' LT	2.99" CEDAR
1115	12+63.32	21.55' LT	3.28" CEDAR
1116	12+59.07	12.43' LT	1.69" PINE
1117	12+71.31	5.85' LT	0.57", 1.50" CEDAR (FORKED)
1118	12+87.03	0.12' LT	2.01" PINE
1119	12+99.85	23.61' LT	0.99" OAK
1120	13+04.45	9.63' LT	0.76" CEDAR
1121	13+13.09	5.33' LT	0.51" CEDAR
1122	13+19.49	18.46' LT	1.15" OAK
1142	13+39.06	2.37' LT	1.31" OAK
1143	13+30.56	13.46' LT	1.37" CEDAR
1144	13+49.72	18.36' LT	0.57" OAK
1145	13+51.43	22.80' LT	0.76" CEDAR
1146	13+72.85	46.65' LT	0.48" OAK
1147	13+71.60	13.97' LT	2.26" CEDAR
1148	13+90.44	16.55' RT	1.46" OAK
1149	13+90.06	11.85' RT	2.32" PINE
1150	13+90.56	3.28' RT	2.13" CEDAR

TREE REMOVAL TABLE			
TAG NUMBER	'OAK' LINE STATION	OFFSET	DESCRIPTION & DIA.
1151	14+02.10	1.13' LT	1.88" OAK
1152	14+08.82	7.47' LT	1.97" OAK
1153	14+18.48	24.26' LT	2.26" OAK
1154	14+15.31	0.72' LT	1.21" ALDER
1159	14+72.91	28.12' LT	1.59" OAK
1160	14+76.10	35.05' LT	2.58" PINE
1161	14+78.34	40.79' LT	2.61" OAK
1162	14+41.50	7.02' RT	2.13" OAK
1163	14+37.86	0.33' LT	0.48", 0.41" ALDER (FORKED)
1164	14+40.11	4.55' LT	0.51" ALDER
1165	14+38.82	16.52' RT	1.11" CEDAR
1166	14+36.51	37.83' RT	3.28" PINE
1167	14+31.72	38.56' RT	2.71" OAK
1168	14+24.14	34.05' RT	2.42", 0.92" PINE (FORKED)
1169	14+08.33	36.81' RT	0.73" ALDER
1172	14+94.78	28.75' RT	2.29" OAK
1174	15+09.57	18.48' LT	2.83" OAK
1175	15+53.89	29.26' RT	0.76", 1.02", 0.95" FRUIT (CLUSTER)
1179	18+49.86	16.09' LT	1.27" OAK
1180	18+50.46	13.25' LT	0.83" OAK

PRELIMINARY

TREE REMOVAL PLAN
SCALE : NONE



PREPARED UNDER THE SUPERVISION OF:
Zachary S. Oates
 REGISTERED CIVIL ENGINEER
 DATE: XX/XX/19

DESIGNED: ZO
 DRAWN: SGM
 CHECKED: CG
 DATE: 10/03/19
 ROAD NUMBER: 032



COUNTY OF EL DORADO
DEPARTMENT OF TRANSPORTATION

HANKS EXCHANGE RD AT SQUAW
HOLLOW CREEK

SHEET
TR-2
25 OF 45
W.O. No. 77135