


ORIGINAL SCALE IS IN INCHES
 Drawing name: C:\Civil 3D Projects\77129 Mt. Murphy Bridge Replacement\CADD Files\Exhibits\Utilities\Mt. Murphy UUD.dwg Layout Tab: EX-1 Feb 07, 2019 12:50pm SMC\evy
 FOR REDUCED PLANS

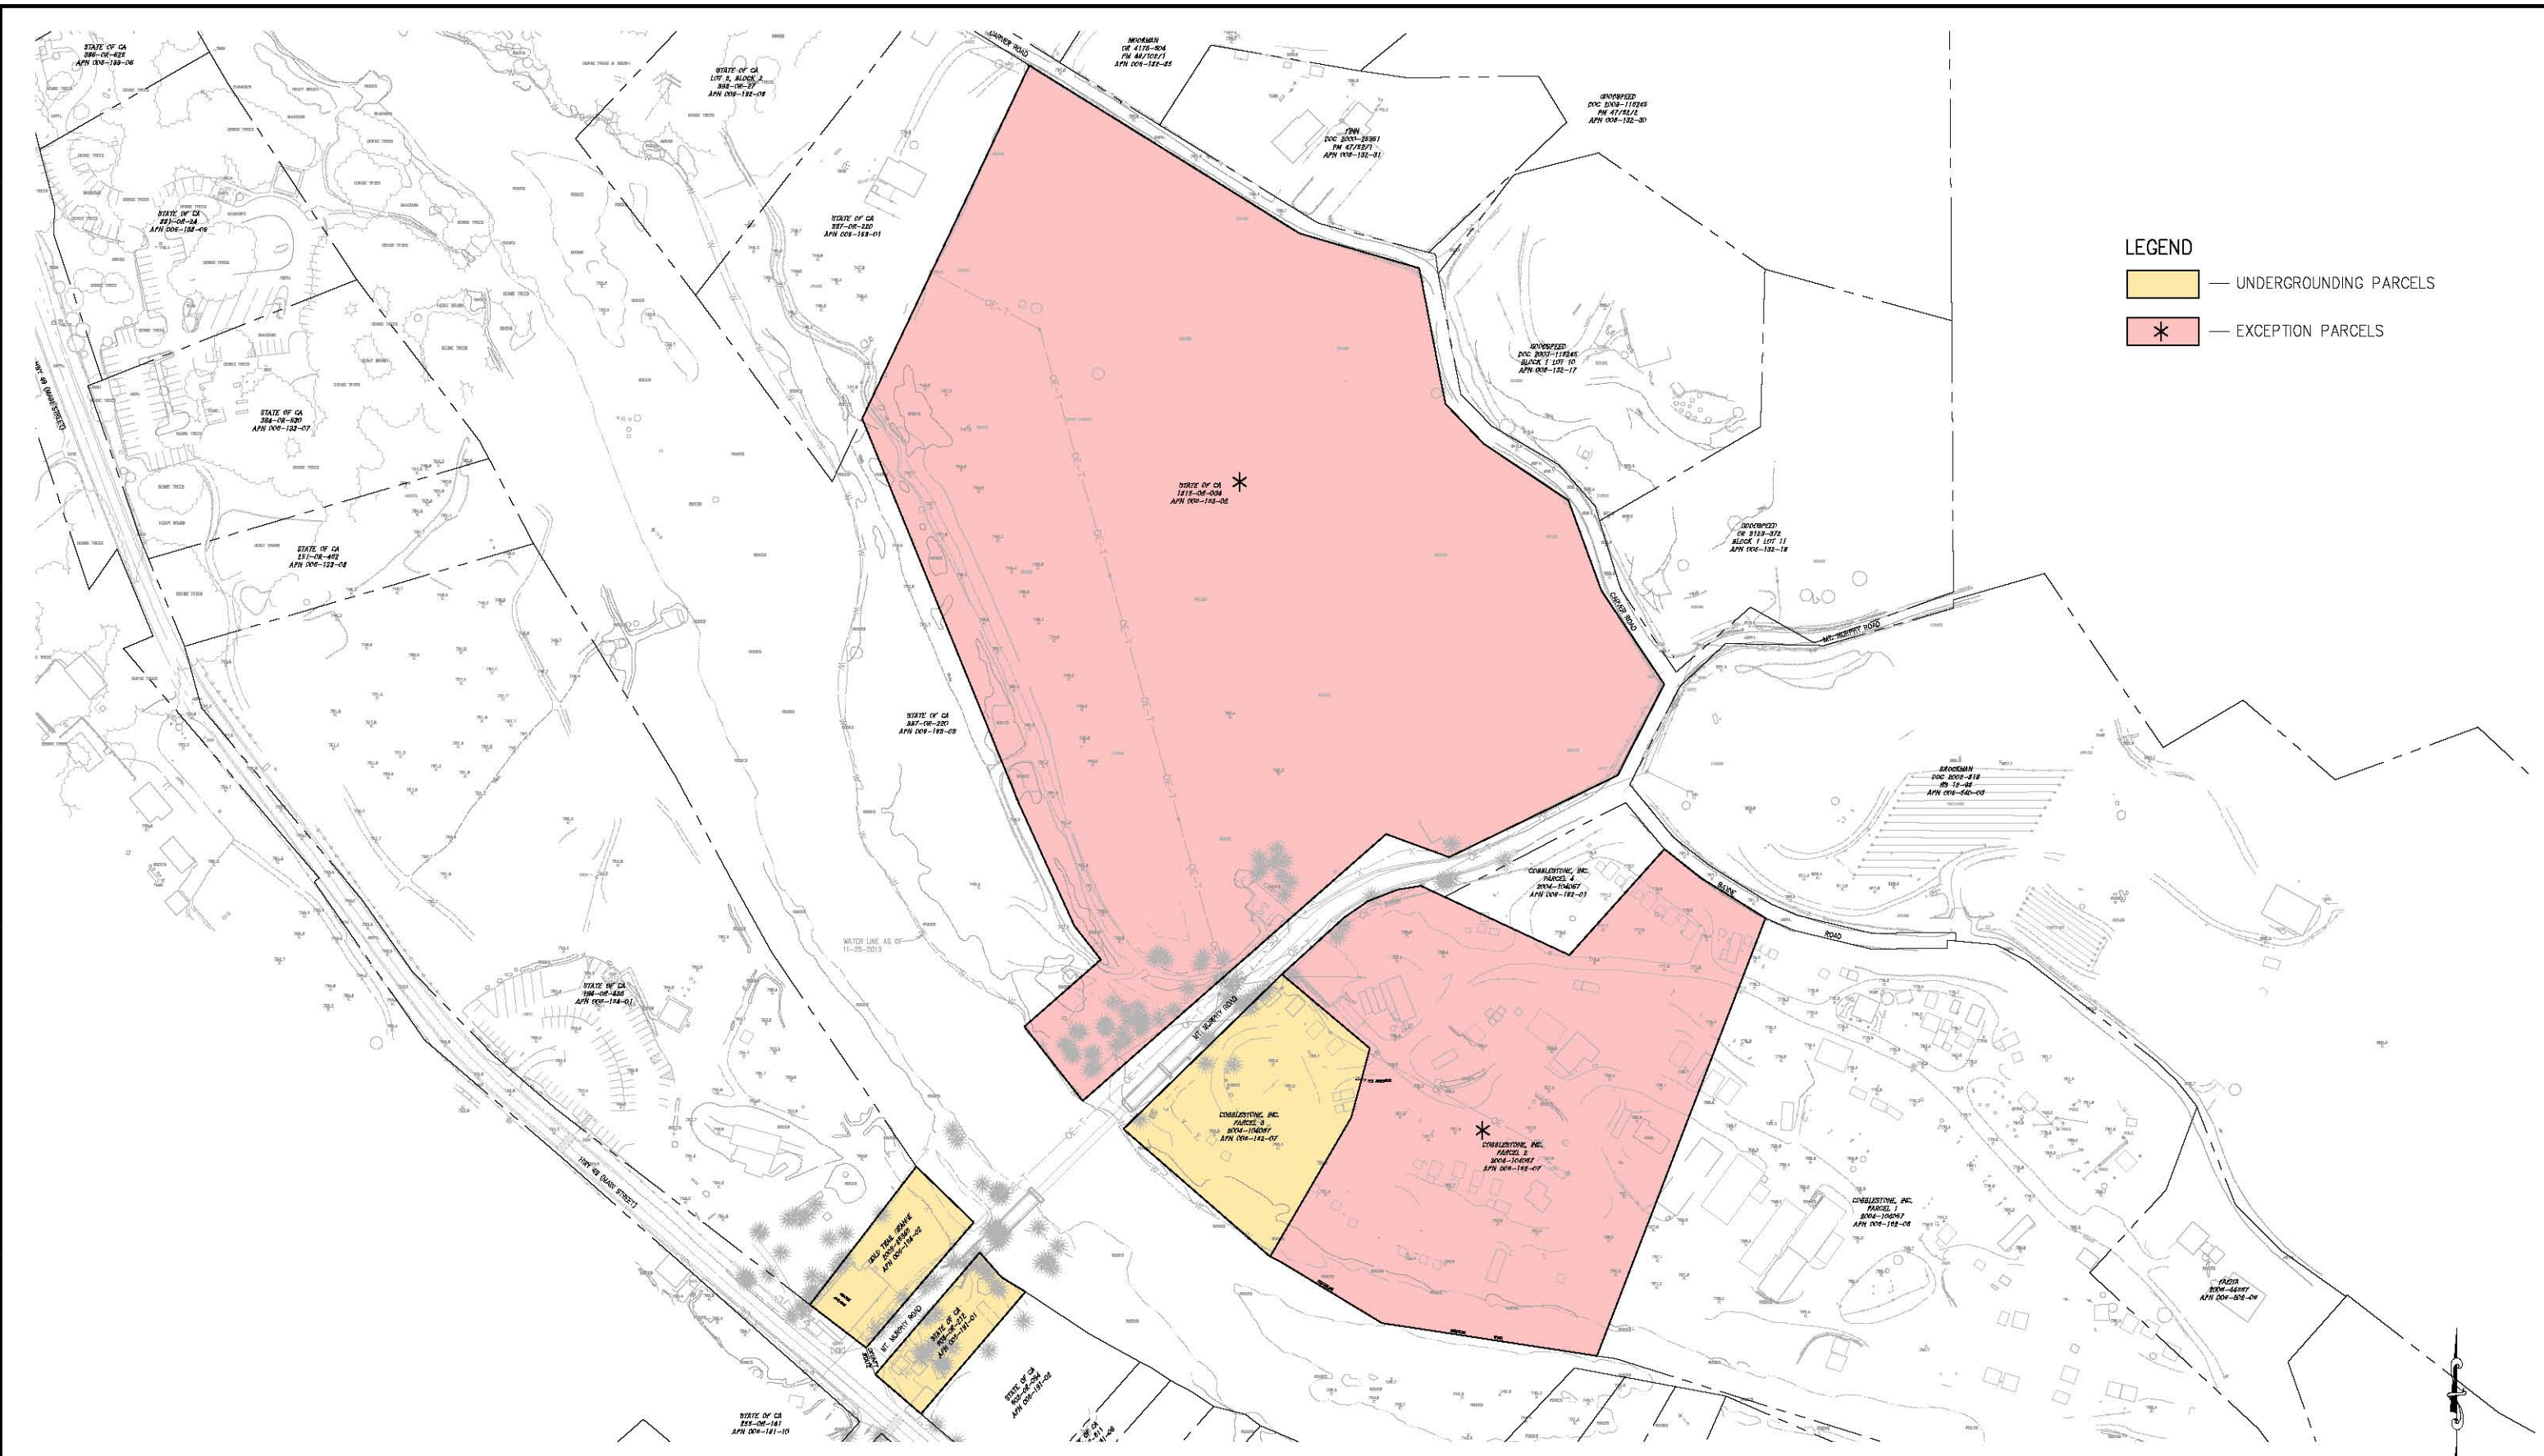

LEGEND

- UNDERGROUNDING PARCELS
- * EXCEPTION PARCELS

PRELIMINARY

UNDERGROUND UTILITY DISTRICT LIMITS
 SCALE : 1" = 100'

REVISION	NUMBER	DATE	DESCRIPTION	BY

PREPARED UNDER THE SUPERVISION OF : REGISTERED CIVIL ENGINEER	DESIGNED: SGM DRAWN: SGM CHECKED: - DATE: 02/07/19 ROAD NUMBER: -
--	---



COUNTY OF EL DORADO
DEPARTMENT OF TRANSPORTATION

MT MURPHY ROAD
BRIDGE REPLACEMENT

SHEET
EX-1
1 OF 1
W.C. No. 77129