


Exhibit C Micro-Surfacing Location Map

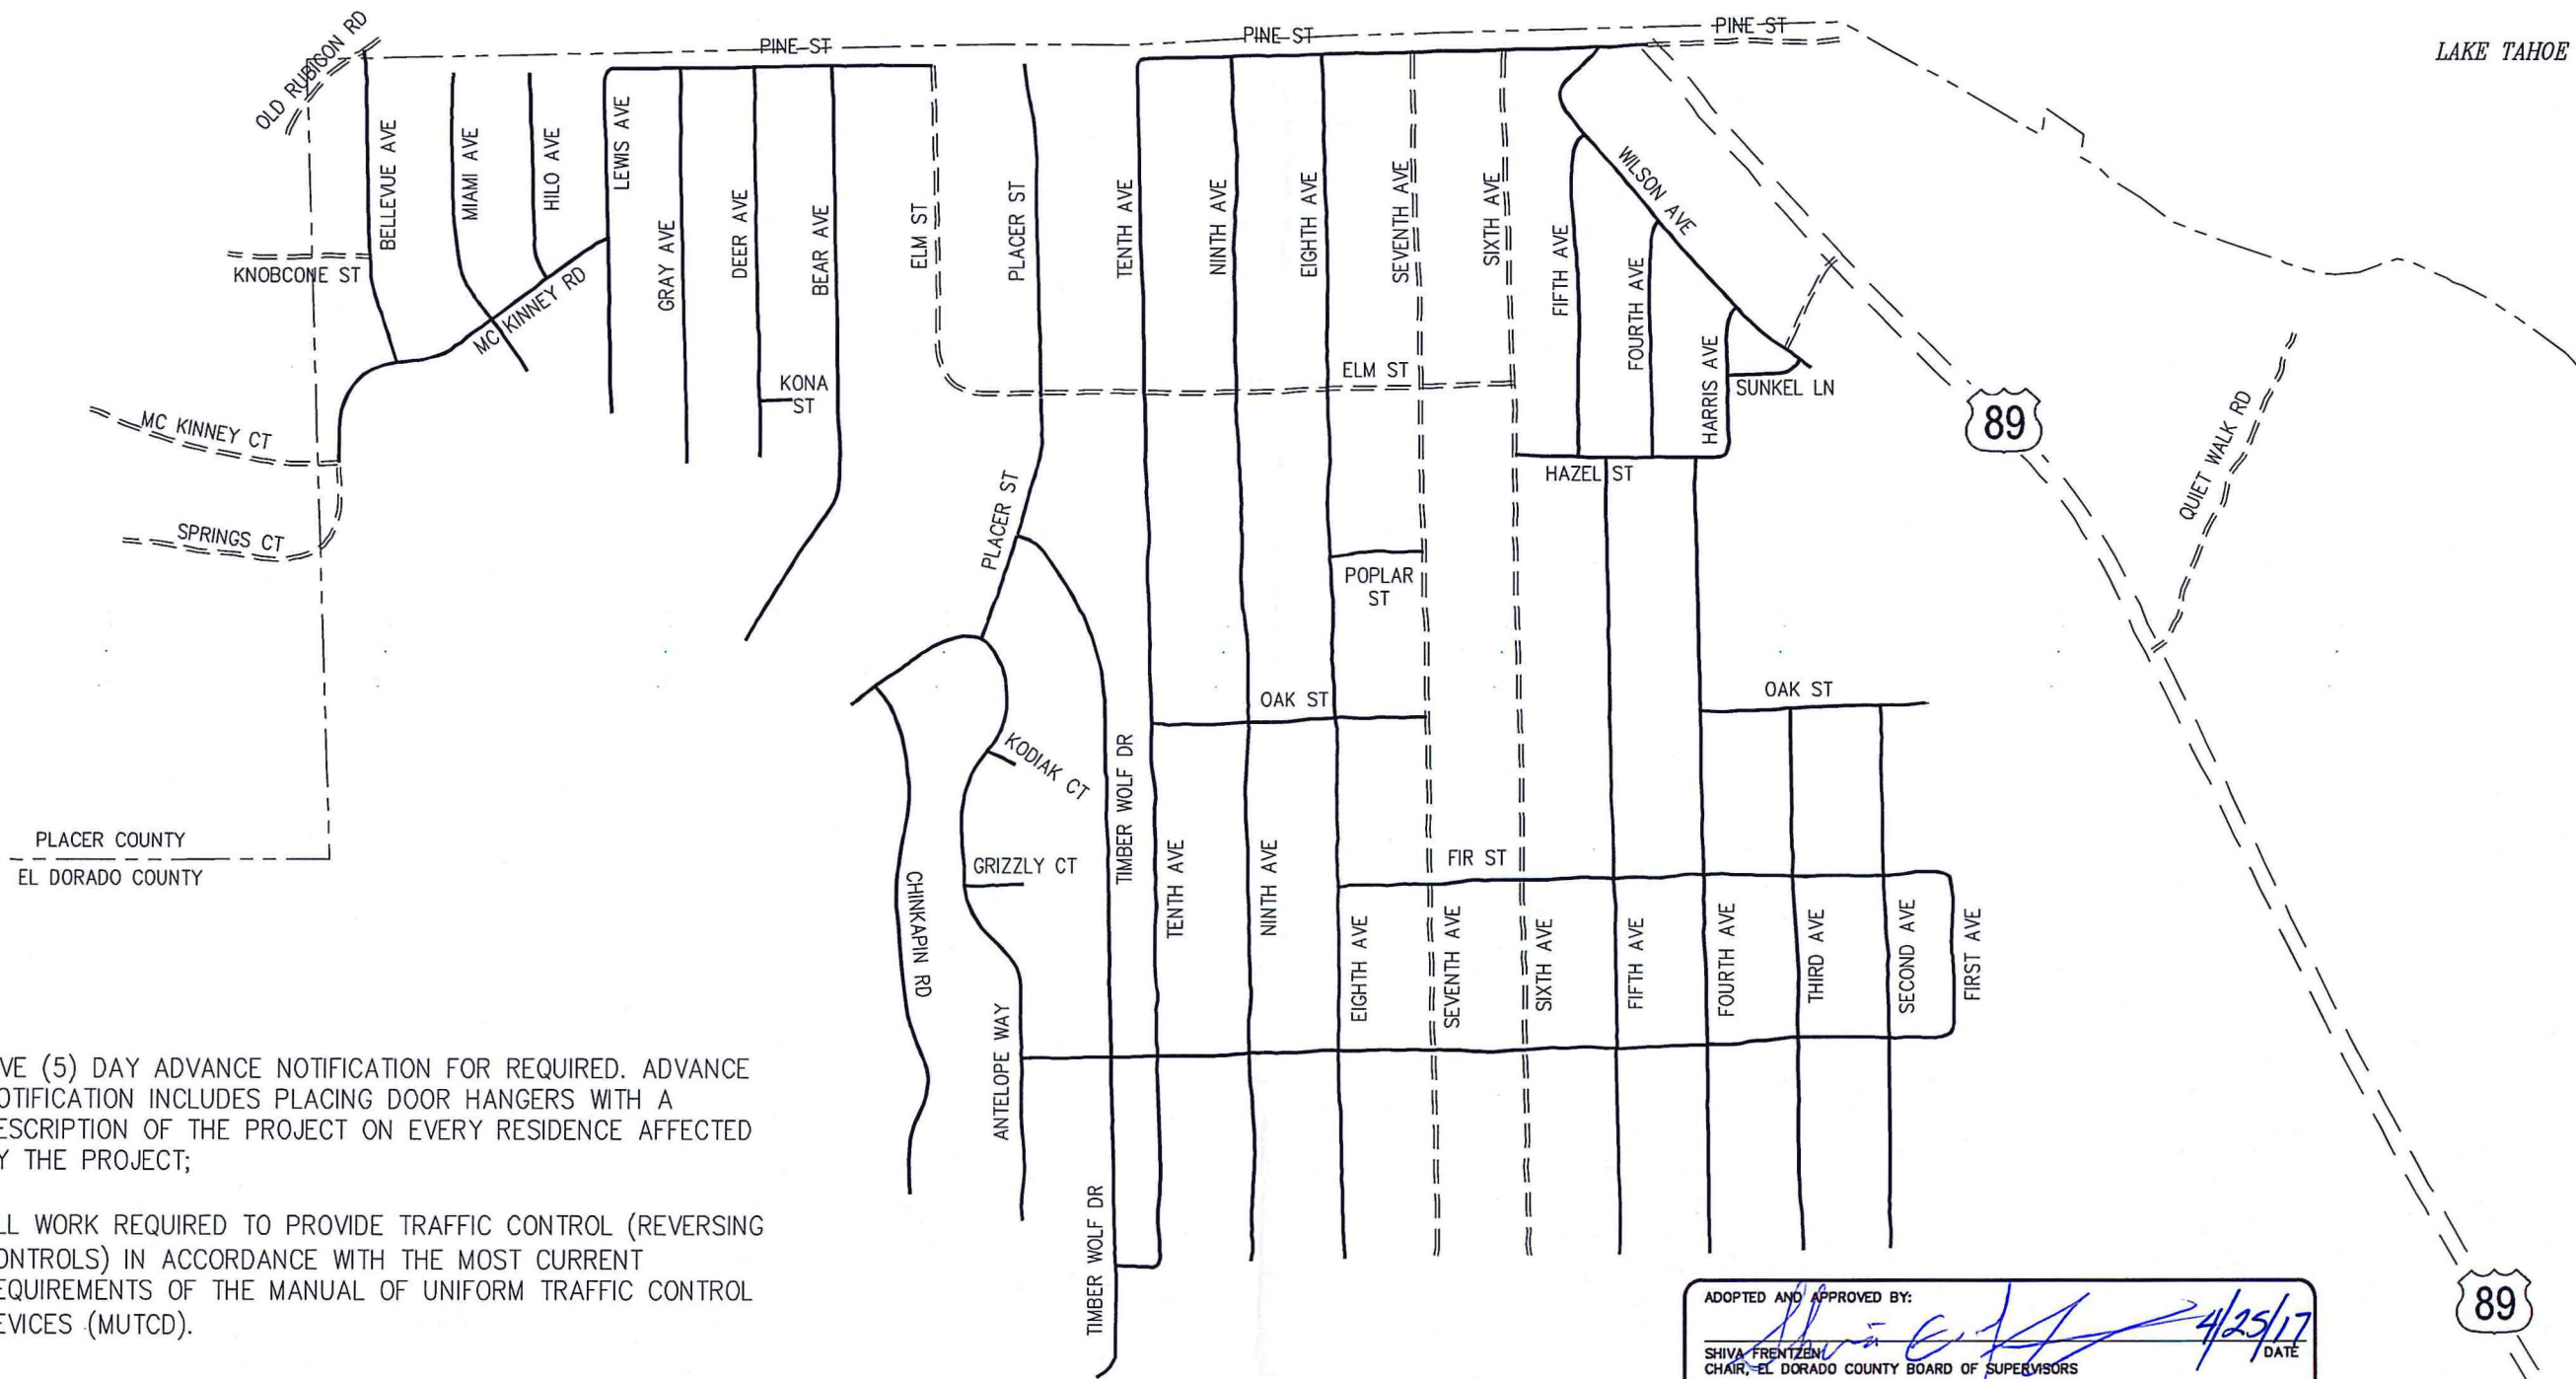

NOTES:

1. FIVE (5) DAY ADVANCE NOTIFICATION FOR REQUIRED. ADVANCE NOTIFICATION INCLUDES PLACING DOOR HANGERS WITH A DESCRIPTION OF THE PROJECT ON EVERY RESIDENCE AFFECTED BY THE PROJECT;
2. ALL WORK REQUIRED TO PROVIDE TRAFFIC CONTROL (REVERSING CONTROLS) IN ACCORDANCE WITH THE MOST CURRENT REQUIREMENTS OF THE MANUAL OF UNIFORM TRAFFIC CONTROL DEVICES (MUTCD).

LEGEND

- PREVIOUS TEST LOCATION
- PROPOSED SURFACE REPAIR

ADOPTED AND APPROVED BY:

Shiva Frentzen 4/25/17
 SHIVA FRENTZEN
 CHAIR, EL DORADO COUNTY BOARD OF SUPERVISORS
 DATE

APPROVED BY:

Roger Niello 4/20/17
 ROGER NIELLO, INTERIM DIRECTOR
 COMMUNITY DEVELOPMENT AGENCY
 DATE

John Kahling 04/20/17
 JOHN KAHLING P.E. NO. 052426
 DEPUTY DIRECTOR, ENGINEERING
 DATE

PROPOSED REPAIR
 SCALE : 1" = 300'

ORIGINAL SCALE IS IN INCHES
 Drawing name: C:\Civil 3D Projects\Tahoma-Chip-Seal.dwg Layout Tab: L-1 Feb 17, 2017 - 3:57pm DFriedstod
 FOR REDUCED PLANS
 2
 1
 0

REVISION	NUMBER	DATE	DESCRIPTION	BY



PREPARED UNDER THE SUPERVISION OF:

John Kahling
 REGISTERED CIVIL ENGINEER
 DATE: 04/07/17

DESIGNED: MAINT
 DRAWN: DRF
 CHECKED: AK
 DATE: 2/16/2017
 ROAD NUMBER:



COUNTY OF EL DORADO
 COMMUNITY DEVELOPMENT AGENCY
 TRANSPORTATION DIVISION

WEST SHORE ROAD REPAIR

SHEET
 L-1
 1 OF 3
 W.D. No. 49313