


ORIGINAL SCALE IS IN INCHES
 Drawing name: Z:\Civil_3D Projects\36106002_Clear_Creek_Rd_Scour_Mitigation\CADD_Files\RW\RW and Easements Exhibit.dwg Layout Tab: RW-1 Dec 06, 2022 - 10:14am smcvey
 FOR REDUCED PLANS
 REVISION
 NUMBER DATE DESCRIPTION BY

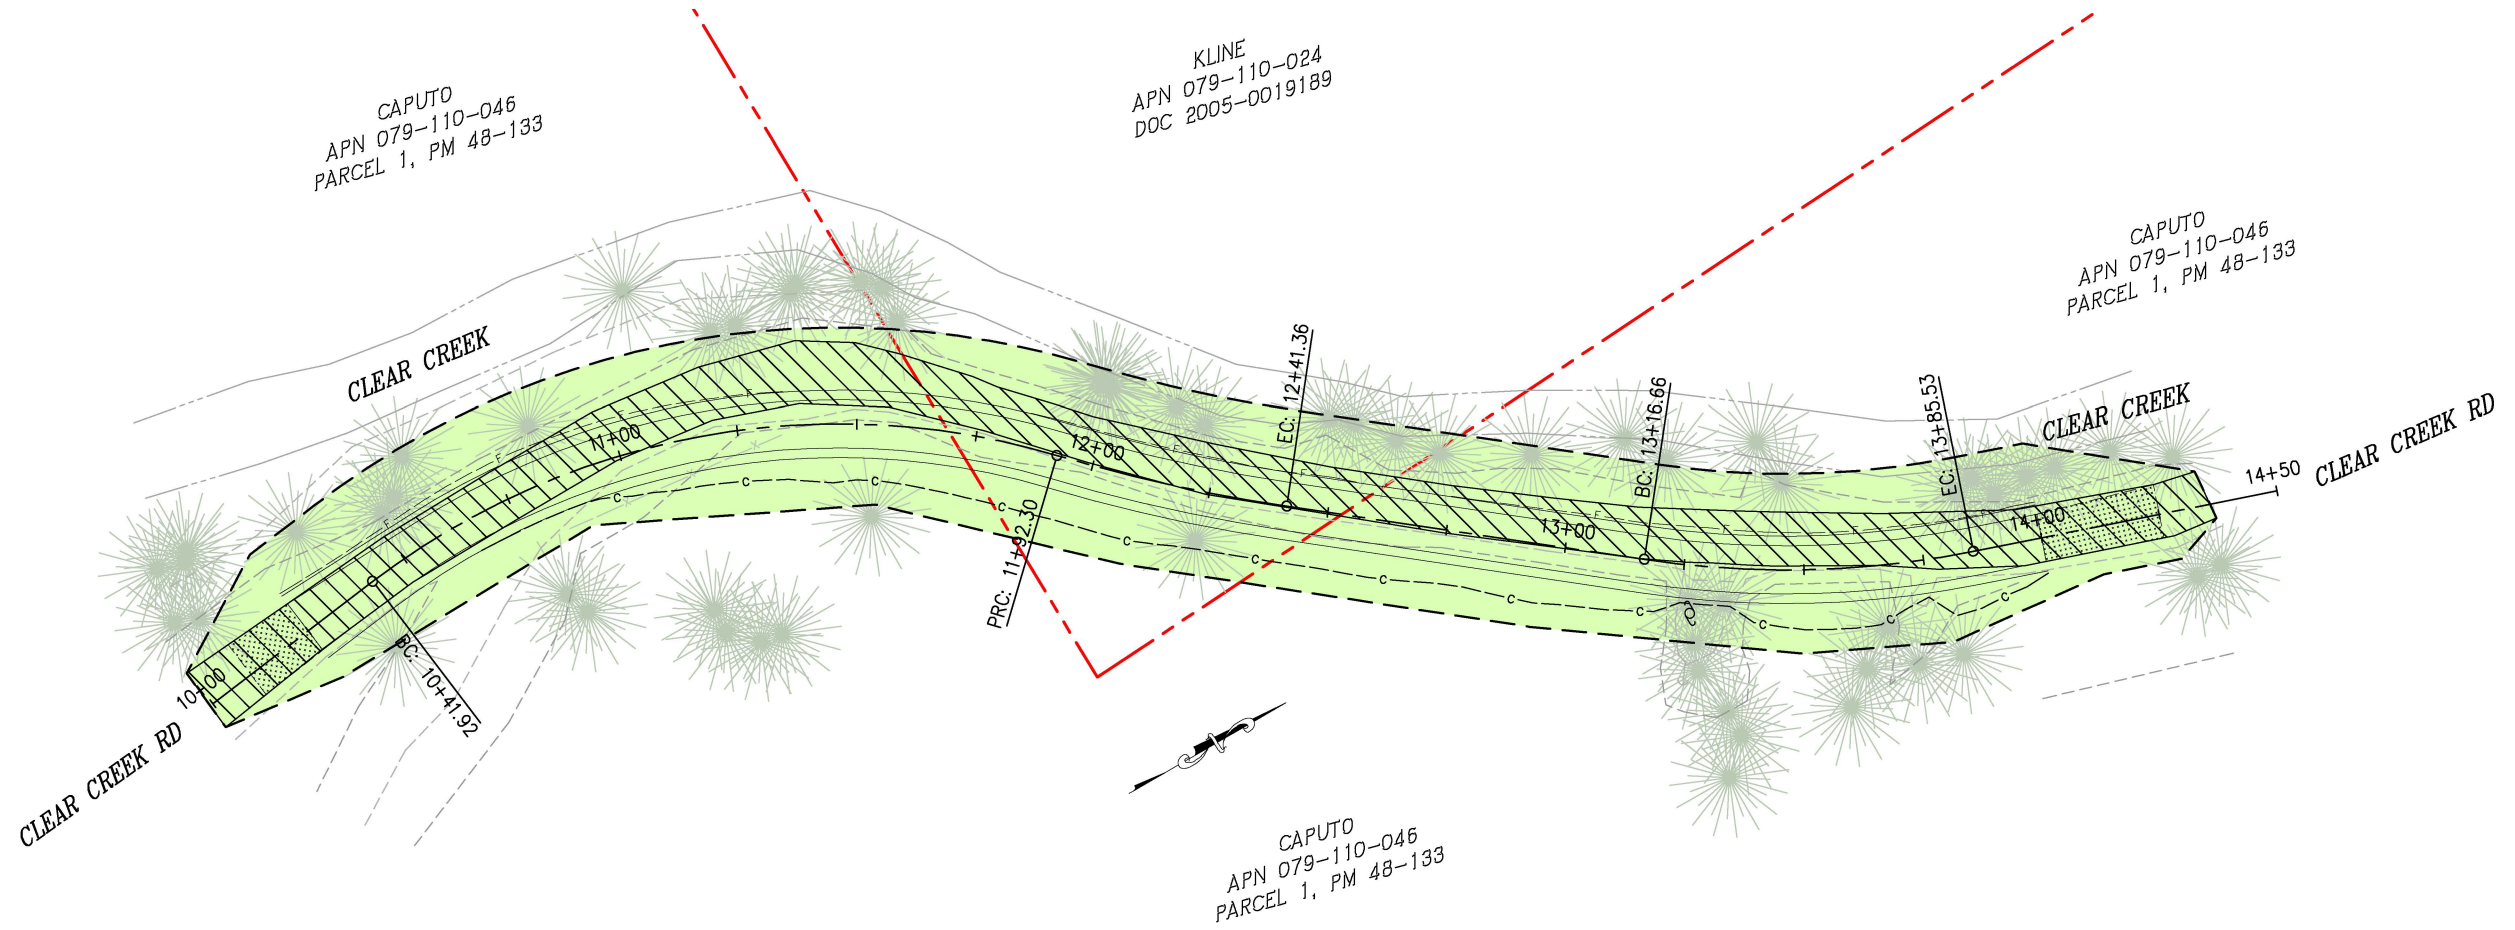

A.P.N.	OWNER	TOTAL PARCEL ACRES	SLOPE AND DRAINAGE EASEMENT	TOTAL PARCEL ACRES UNAFFECTED
079-110-024	KLINE	4.73	0.022 AC (956 SF) (P)	4.66
			0.053 AC (2,298 SF) (N)	
			0.075 AC (3,254 SF) (T)	
079-110-046	CAPUTO	9.48	0.090 AC (3,915 SF) (P)	9.21
			0.180 AC (7,947 SF) (N)	
			0.27 AC (11,862 SF) (T)	

TABLE LEGEND:
 (P) = FALLING WITHIN EXISTING PRESCRIPTIVE AREA (ENCUMBERED)
 (N) = NEW AREA
 (T) = TOTAL AREA

LEGEND

- EXISTING PROPERTY LINE
- SLOPE AND DRAINAGE EASEMENT
- EXISTING PRESCRIPTIVE AREA

PRELIMINARY

RIGHT-OF-WAY AND EASEMENTS EXHIBIT
SCALE : 1" = 20'

REVISION	NUMBER	DATE	DESCRIPTION	BY

PREPARED UNDER THE SUPERVISION OF : _____ REGISTERED CIVIL ENGINEER DATE: _____	DESIGNED: CR CHECKED: CG ROAD NUMBER: 081	DRAWN: SGM DATE: 12/06/22	<p style="text-align: center;">COUNTY OF EL DORADO DEPARTMENT OF TRANSPORTATION</p>
--	---	------------------------------	---

CLEAR CREEK ROAD SCOUR MITIGATION	SHEET RW-1 1 OF 1 W.O. No. 36106002
--	---