



CHRISTMAS VALLEY
PHASE 2A

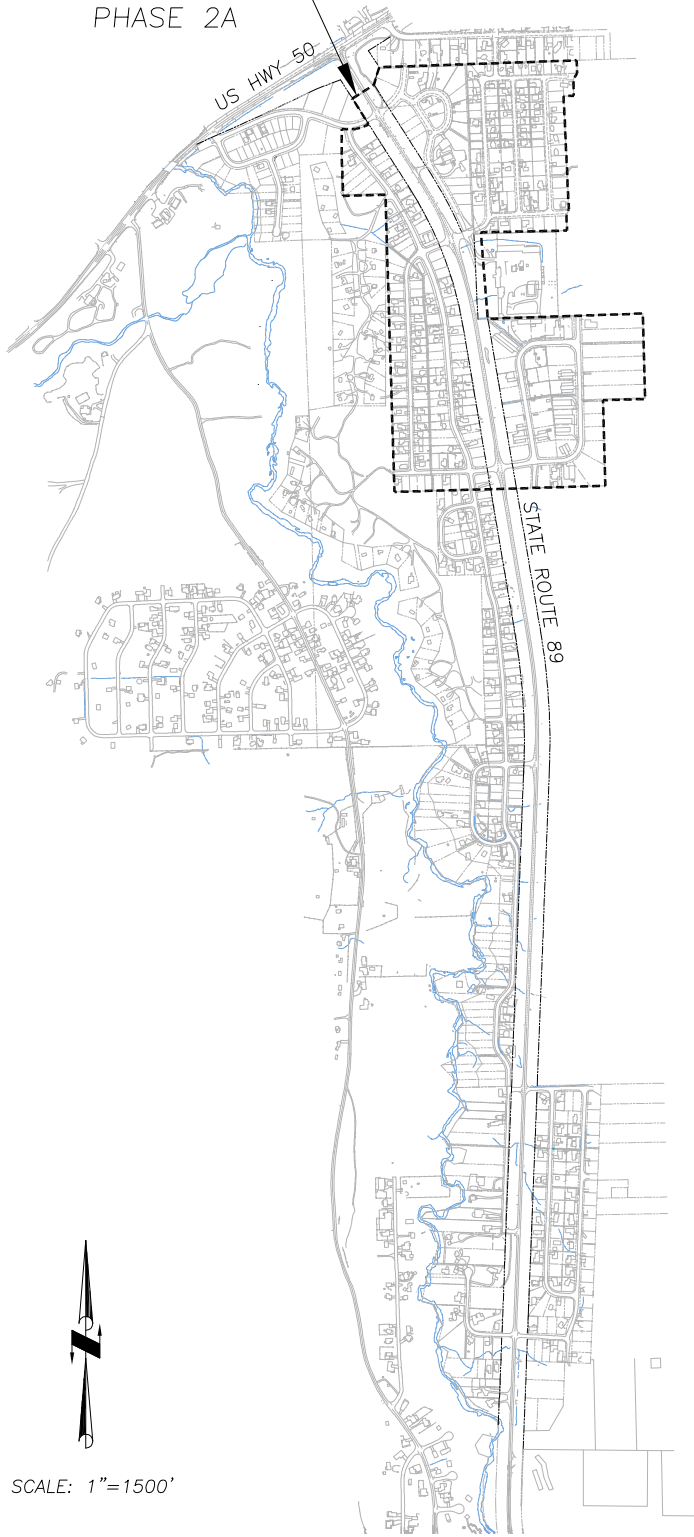

SCALE: 1"=1500'

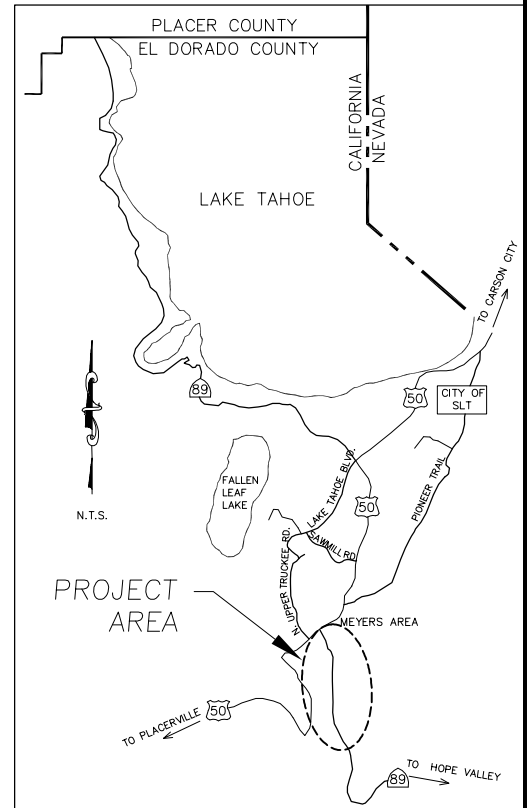

EL DORADO COUNTY
SOUTH LAKE TAHOE OFFICE



CHRISTMAS VALLEY PHASE 2A
EROSION CONTROL PROJECT

Project Location Map

DATE: 10/09

PROJECT NO.: 95159

BY: DSP