


Attachment A

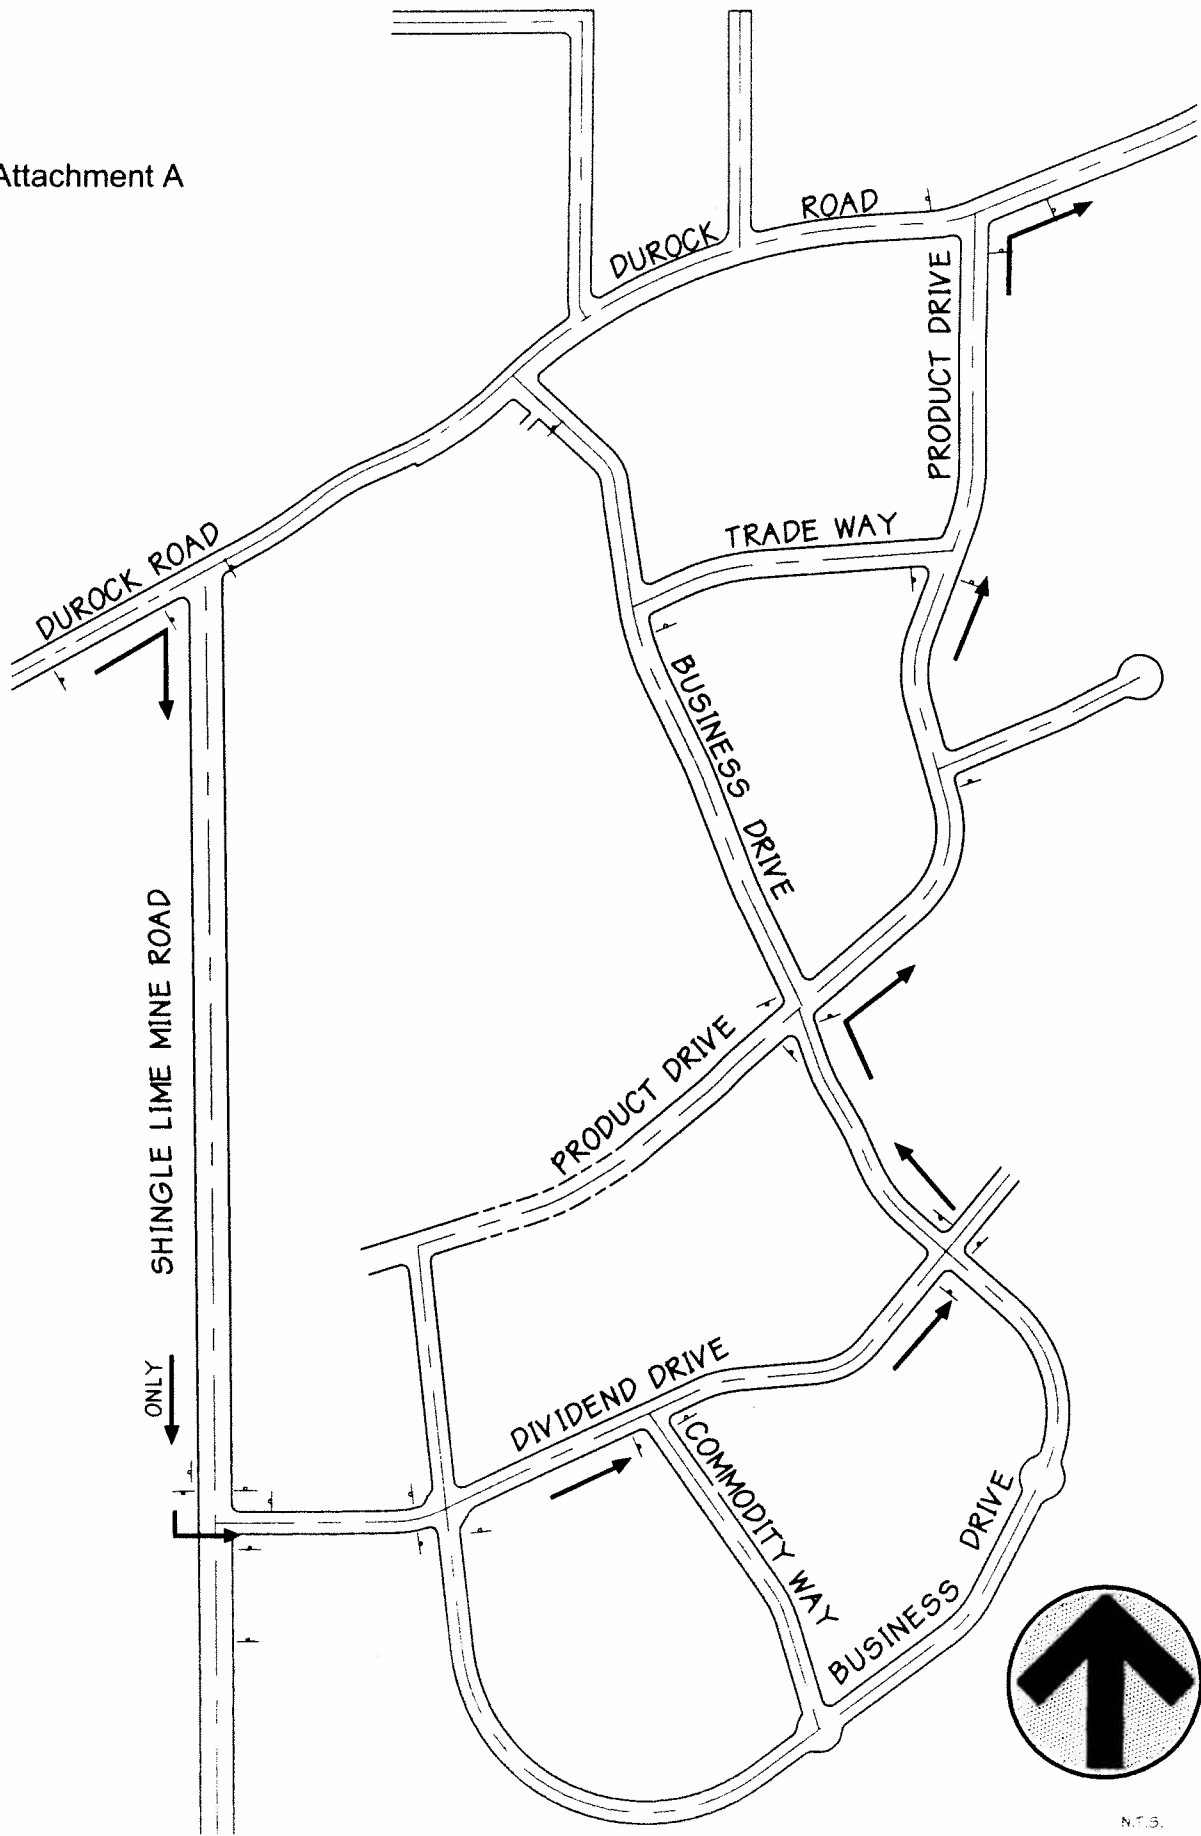

N.T.S.

**DUROCK ROAD & BUSINESS DRIVE**  
**TRAFFIC SIGNAL & INTERSECTION WIDENING**

**Detour Plan Stage**

09-1117.A.1