

INDEX OF SHEETS


SHEET	PLAN SHEET	TITLE
1		TITLE SHEET
2-3	CD-1 THRU CD-2	SURVEY CONTROL DIAGRAM
4	X-1	TYPICAL SECTIONS
5-9	L-1 THRU L-5	LAYOUT PLAN AND PROFILE
10	D-1	DRAINAGE PLAN AND PROFILE
11-13	E-1 THRU E-3	LIGHTING PLAN (BRIDGE)
14	CS-1	CONSTRUCTION AREA SIGNS
15-18	SPD-1 THRU SPD-4	PAVEMENT & SIGN DELINEATION
19-23	RW-1 THRU RW-5	RETAINING WALL
23-42	S-1 THRU S-19	STRUCTURAL PLANS

COUNTY OF EL DORADO, CA  
DEPARTMENT OF TRANSPORTATION

PROJECT PLANS FOR THE CONSTRUCTION OF  
**EL DORADO TRAIL - MISSOURI FLAT ROAD BIKE/PEDESTRIAN OVERCROSSING PHASE 2**

IN THE COUNTY OF EL DORADO, DISTRICT III

To be supplemented with Standard Plans and Specifications dated 2022, including the 2022 Revised Standard Specifications, of the California Department of Transportation, unless otherwise noted.

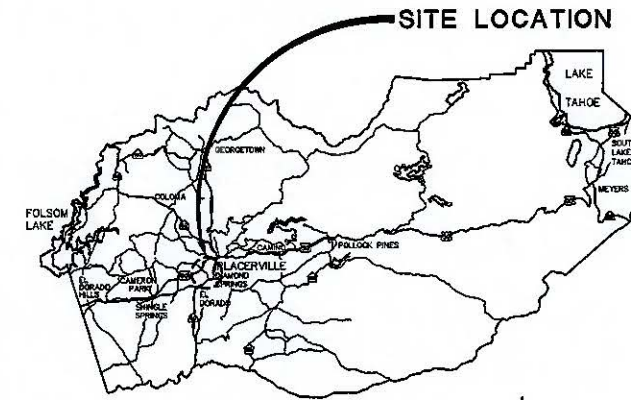


VICINITY MAP  
COUNTY OF EL DORADO

**BOARD OF SUPERVISORS**

I	JOHN HIDAHL
II	GEORGE TURNBOO
III	WENDY THOMAS
IV	LORI PARLIN
V	BROOKE LAINE

**COUNTY OF EL DORADO  
DEPARTMENT OF TRANSPORTATION**

(530) 621-5900  
2850 FAIRLANE CT  
PLACERVILLE, CA 95667

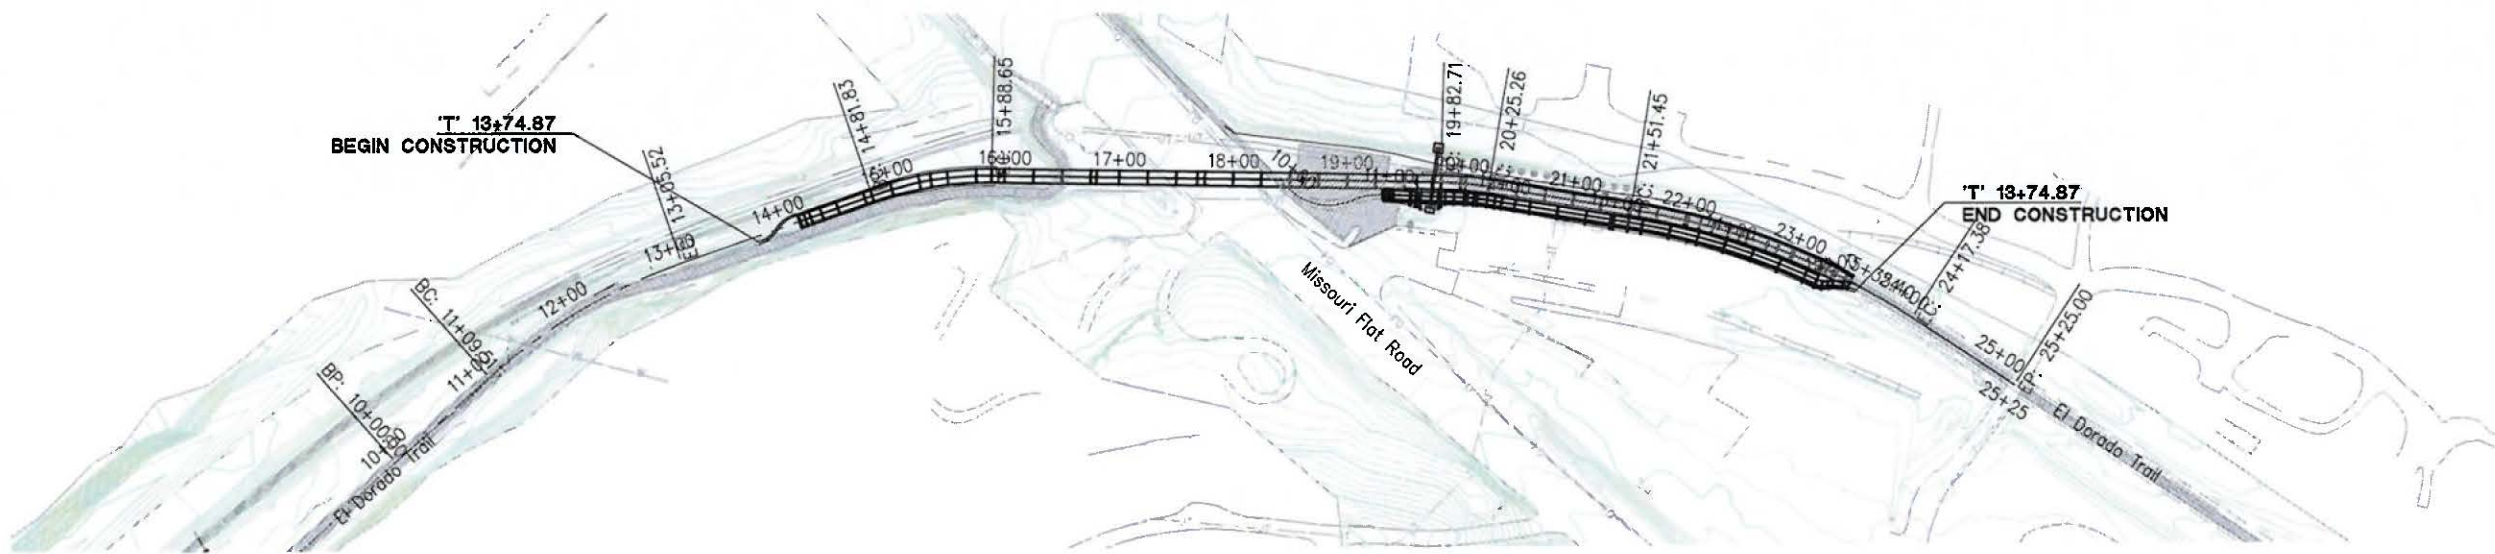

**SITE PLAN**  
NOT TO SCALE

CONTRACTOR'S LICENSE CLASSIFICATION: Bidders shall be properly licensed to perform the Work pursuant to the State Contractor's License Act (Business and Professions Code section 7000 et seq.) and shall possess a CLASS A LICENSE or equivalent combination of Classes required by the categories and type of Work included in the Contract Documents and Plans. Failure of the successful Bidder to obtain proper and adequate licensing at the time bids are submitted shall constitute a failure to execute the Contract, and forfeiture as provided under that section.

REVISIONS

MARK	DATE	BY



FEDERAL AID PROJECT  
CML 5925 (132)



SUBMITTED BY:  
DUSTIN W. HARRINGTON  
REGISTERED CIVIL ENGINEER No. 71517

1/23/2024  
DATE

ADOPTED AND APPROVED BY: *Wendy Thomas* 1-24-24 DATE  
WENDY THOMAS, CHAIR, EL DORADO COUNTY BOARD OF SUPERVISORS

APPROVED BY: *Rafael Martinez* 1/17/24 DATE  
RAFAEL MARTINEZ, DIRECTOR, DEPARTMENT OF TRANSPORTATION

*Matthew D. Small* 1/16/2024 DATE  
MATTHEW D. SMALL, DEPUTY DIRECTOR, ENGINEERING

CONTRACT NO. 8144 PROJECT NO. 97015  
EL DORADO TRAIL - MISSOURI FLAT ROAD BIKE/PEDESTRIAN OVERCROSSING PHASE 2  
TITLE SHEET

SHEET 1 OF 42