

EL DORADO COUNTY  
SOUTH LAKE TAHOE OFFICE



APALACHEE PHASE 3A ECP  
CONTRACT CHANGE ORDER  
CCO #6, SUPPLEMENT #1


FIGURE

1

DATE: 08/15

PROJECT NO.: 95184

BY: DP

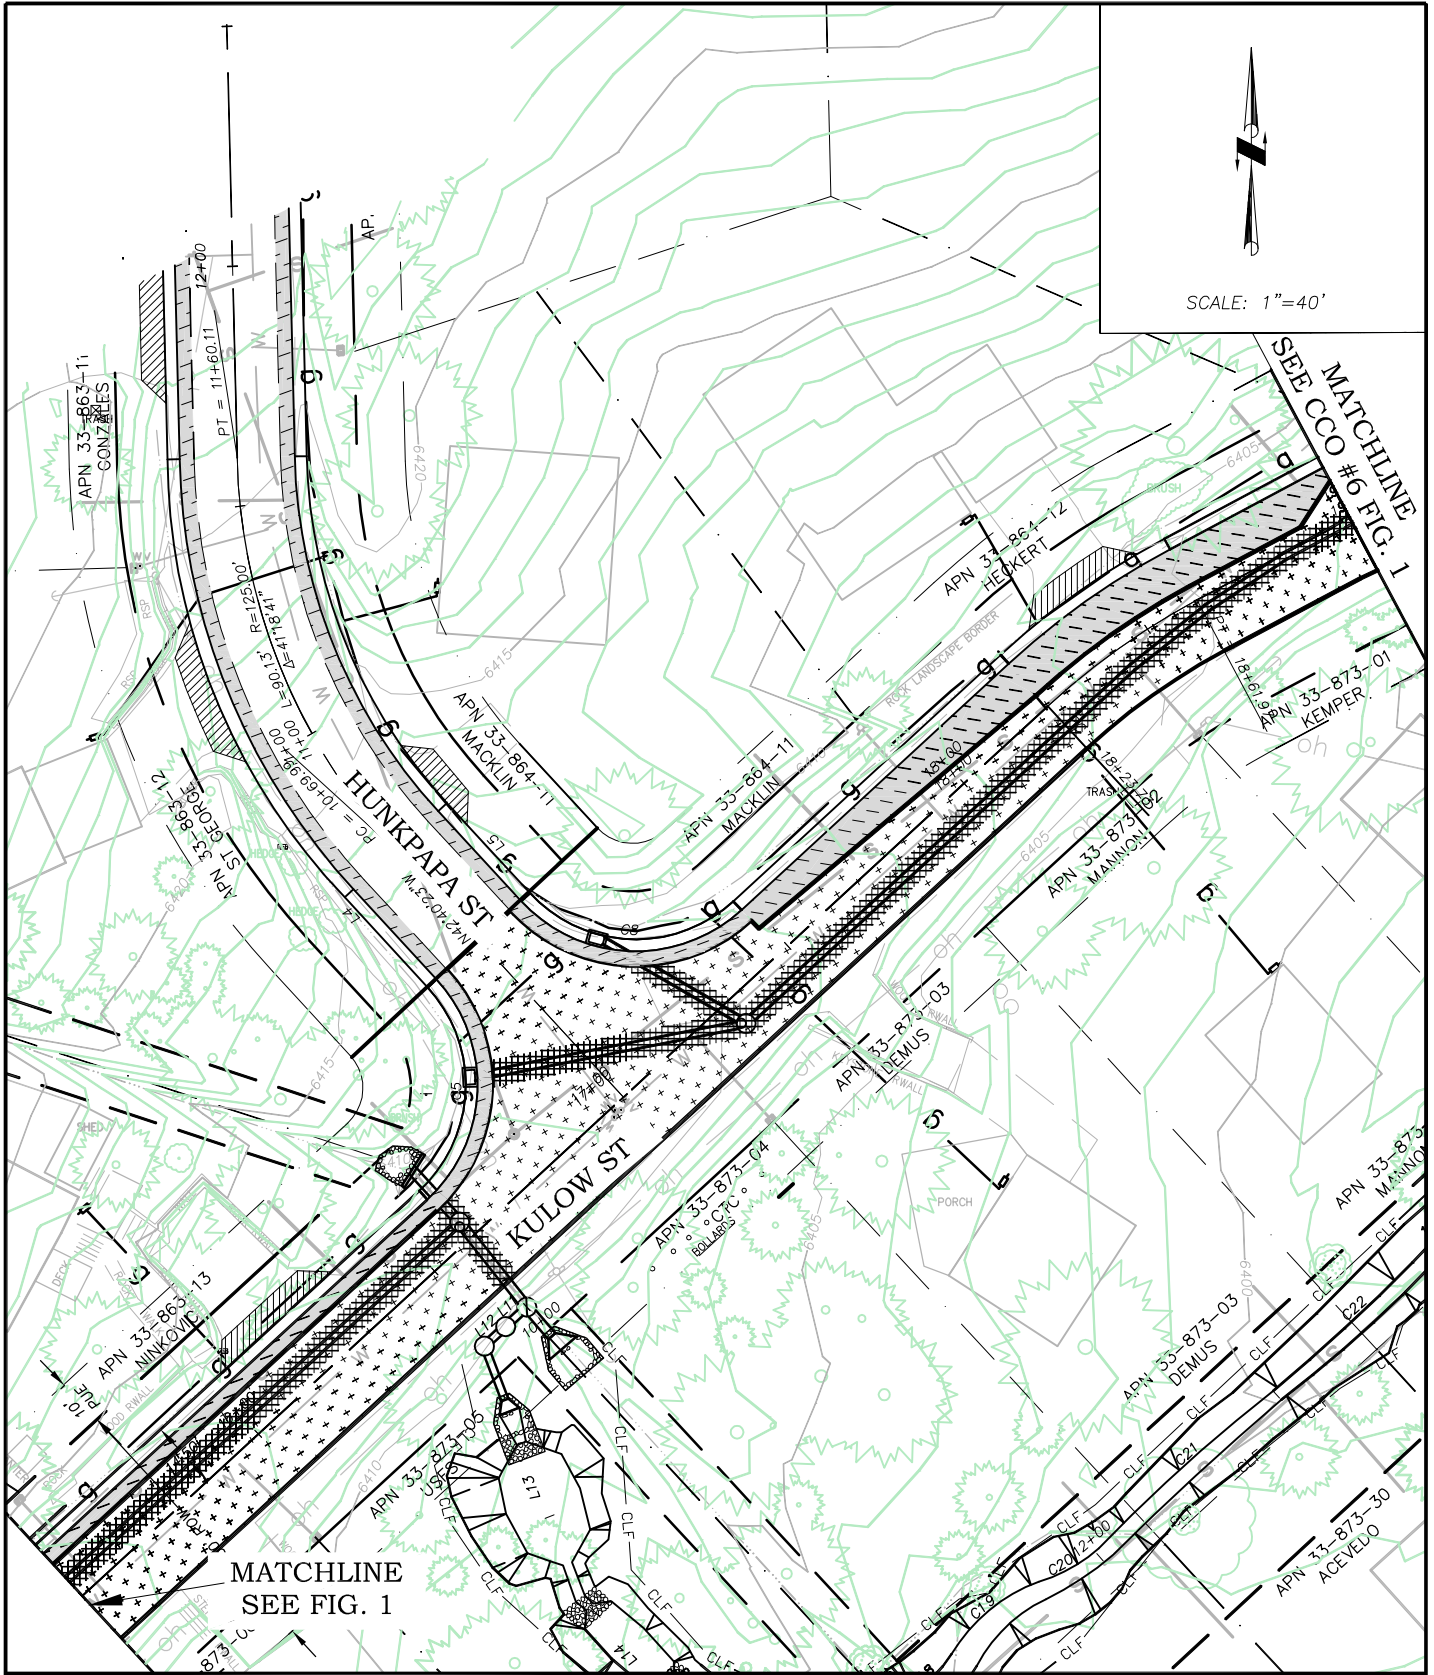

SCALE: 1"=40'



MATCHLINE  
SEE CCO #6 FIG. 1

MATCHLINE  
SEE FIG. 1

EL DORADO COUNTY  
SOUTH LAKE TAHOE OFFICE



APALACHEE PHASE 3A ECP  
CONTRACT CHANGE ORDER  
CCO #6, SUPPLEMENT #1

FIGURE

2

DATE: 08/15	PROJECT NO.: 95184	BY: DP
-------------	--------------------	--------