

INDEX OF PLANS

DEPARTMENT OF TRANSPORTATION
COUNTY OF EL DORADO, CA

PROJECT PLANS FOR CONSTRUCTION ON
STATE HIGHWAY
IN EL DORADO COUNTY
NEAR EL DORADO HILLS
FROM 0.3 MILE WEST OF BASS LAKE UNDERCROSSING
TO 0.1 MILE WEST OF CAMERON PARK DRIVE

To be supplemented by Standard Plans dated May, 2006


DIST	COUNTY	ROUTE	POST MILE TOTAL PROJECT	SHEET No.	TOTAL SHEETS
03	ED	50	R2.9/6.7	1	XXX

LOCATION MAP



EL DORADO COUNTY
2850 FAIRLANE COURT
PLACERVILLE, CA 95667

The State of California or its officers or agents shall not be responsible for the accuracy or completeness of electronic copies of this plan sheet.

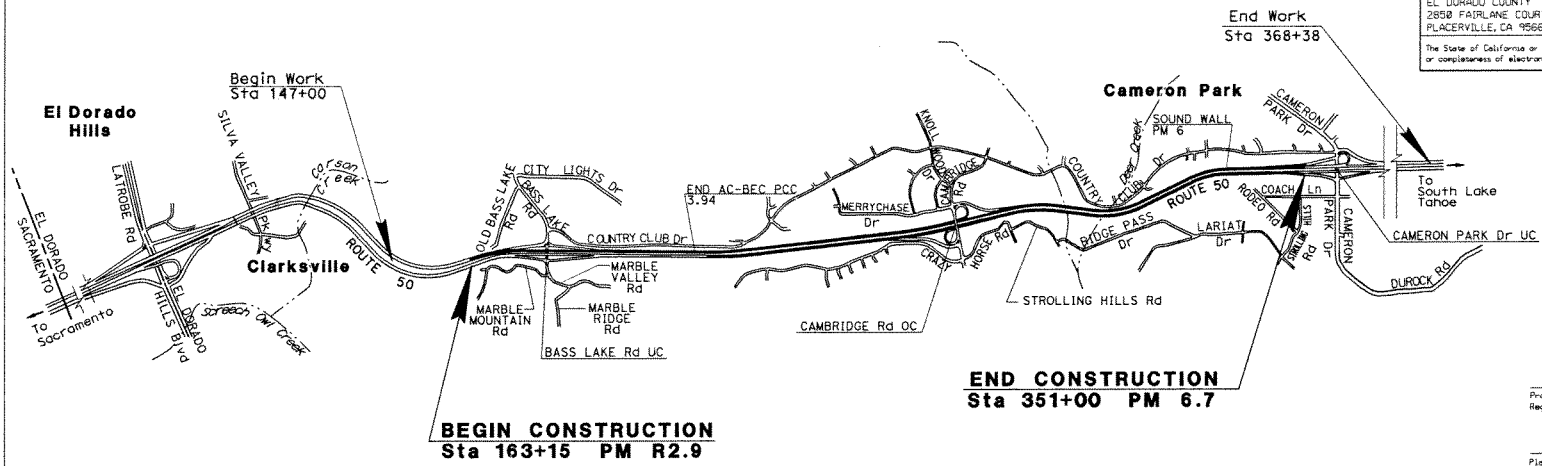

Project Engineer: _____ Date _____
Registered Civil Engineer

Plans Approval Date _____



CU 03221
EA 3A7121
COUNTY CONTRACT NO. 53113
CONTRACT NO. 03-3A712

The Contractor shall possess the class (or classes) of license as specified in the "Notice to Bidders".

NO SCALE

APPROVED AND ADOPTED BY:

FOR K. BRIDGES
CHAIRMAN, EL DORADO COUNTY BOARD OF SUPERVISORS
DATE _____

APPROVED BY:

JAMES W. WARE, P.E., No. CE00836
INTERIM DIRECTOR, EL DORADO COUNTY DEPARTMENT OF TRANSPORTATION
DATE _____

RUSSELL A. NICHOLS, P.E., No. 08269
DEPUTY DIRECTOR OF ENGINEERING, EL DORADO COUNTY DEPARTMENT OF TRANSPORTATION
DATE _____

COUNTY OF EL DORADO
DEPARTMENT OF TRANSPORTATION

2850 FAIRLANE COURT
PLACERVILLE, CA 95667
(530) 621-5900



REVISIONS		
MARK	DATE	BY

BOARD OF SUPERVISORS