






DIAMOND SPRINGS PARKWAY PROJECT PHASING

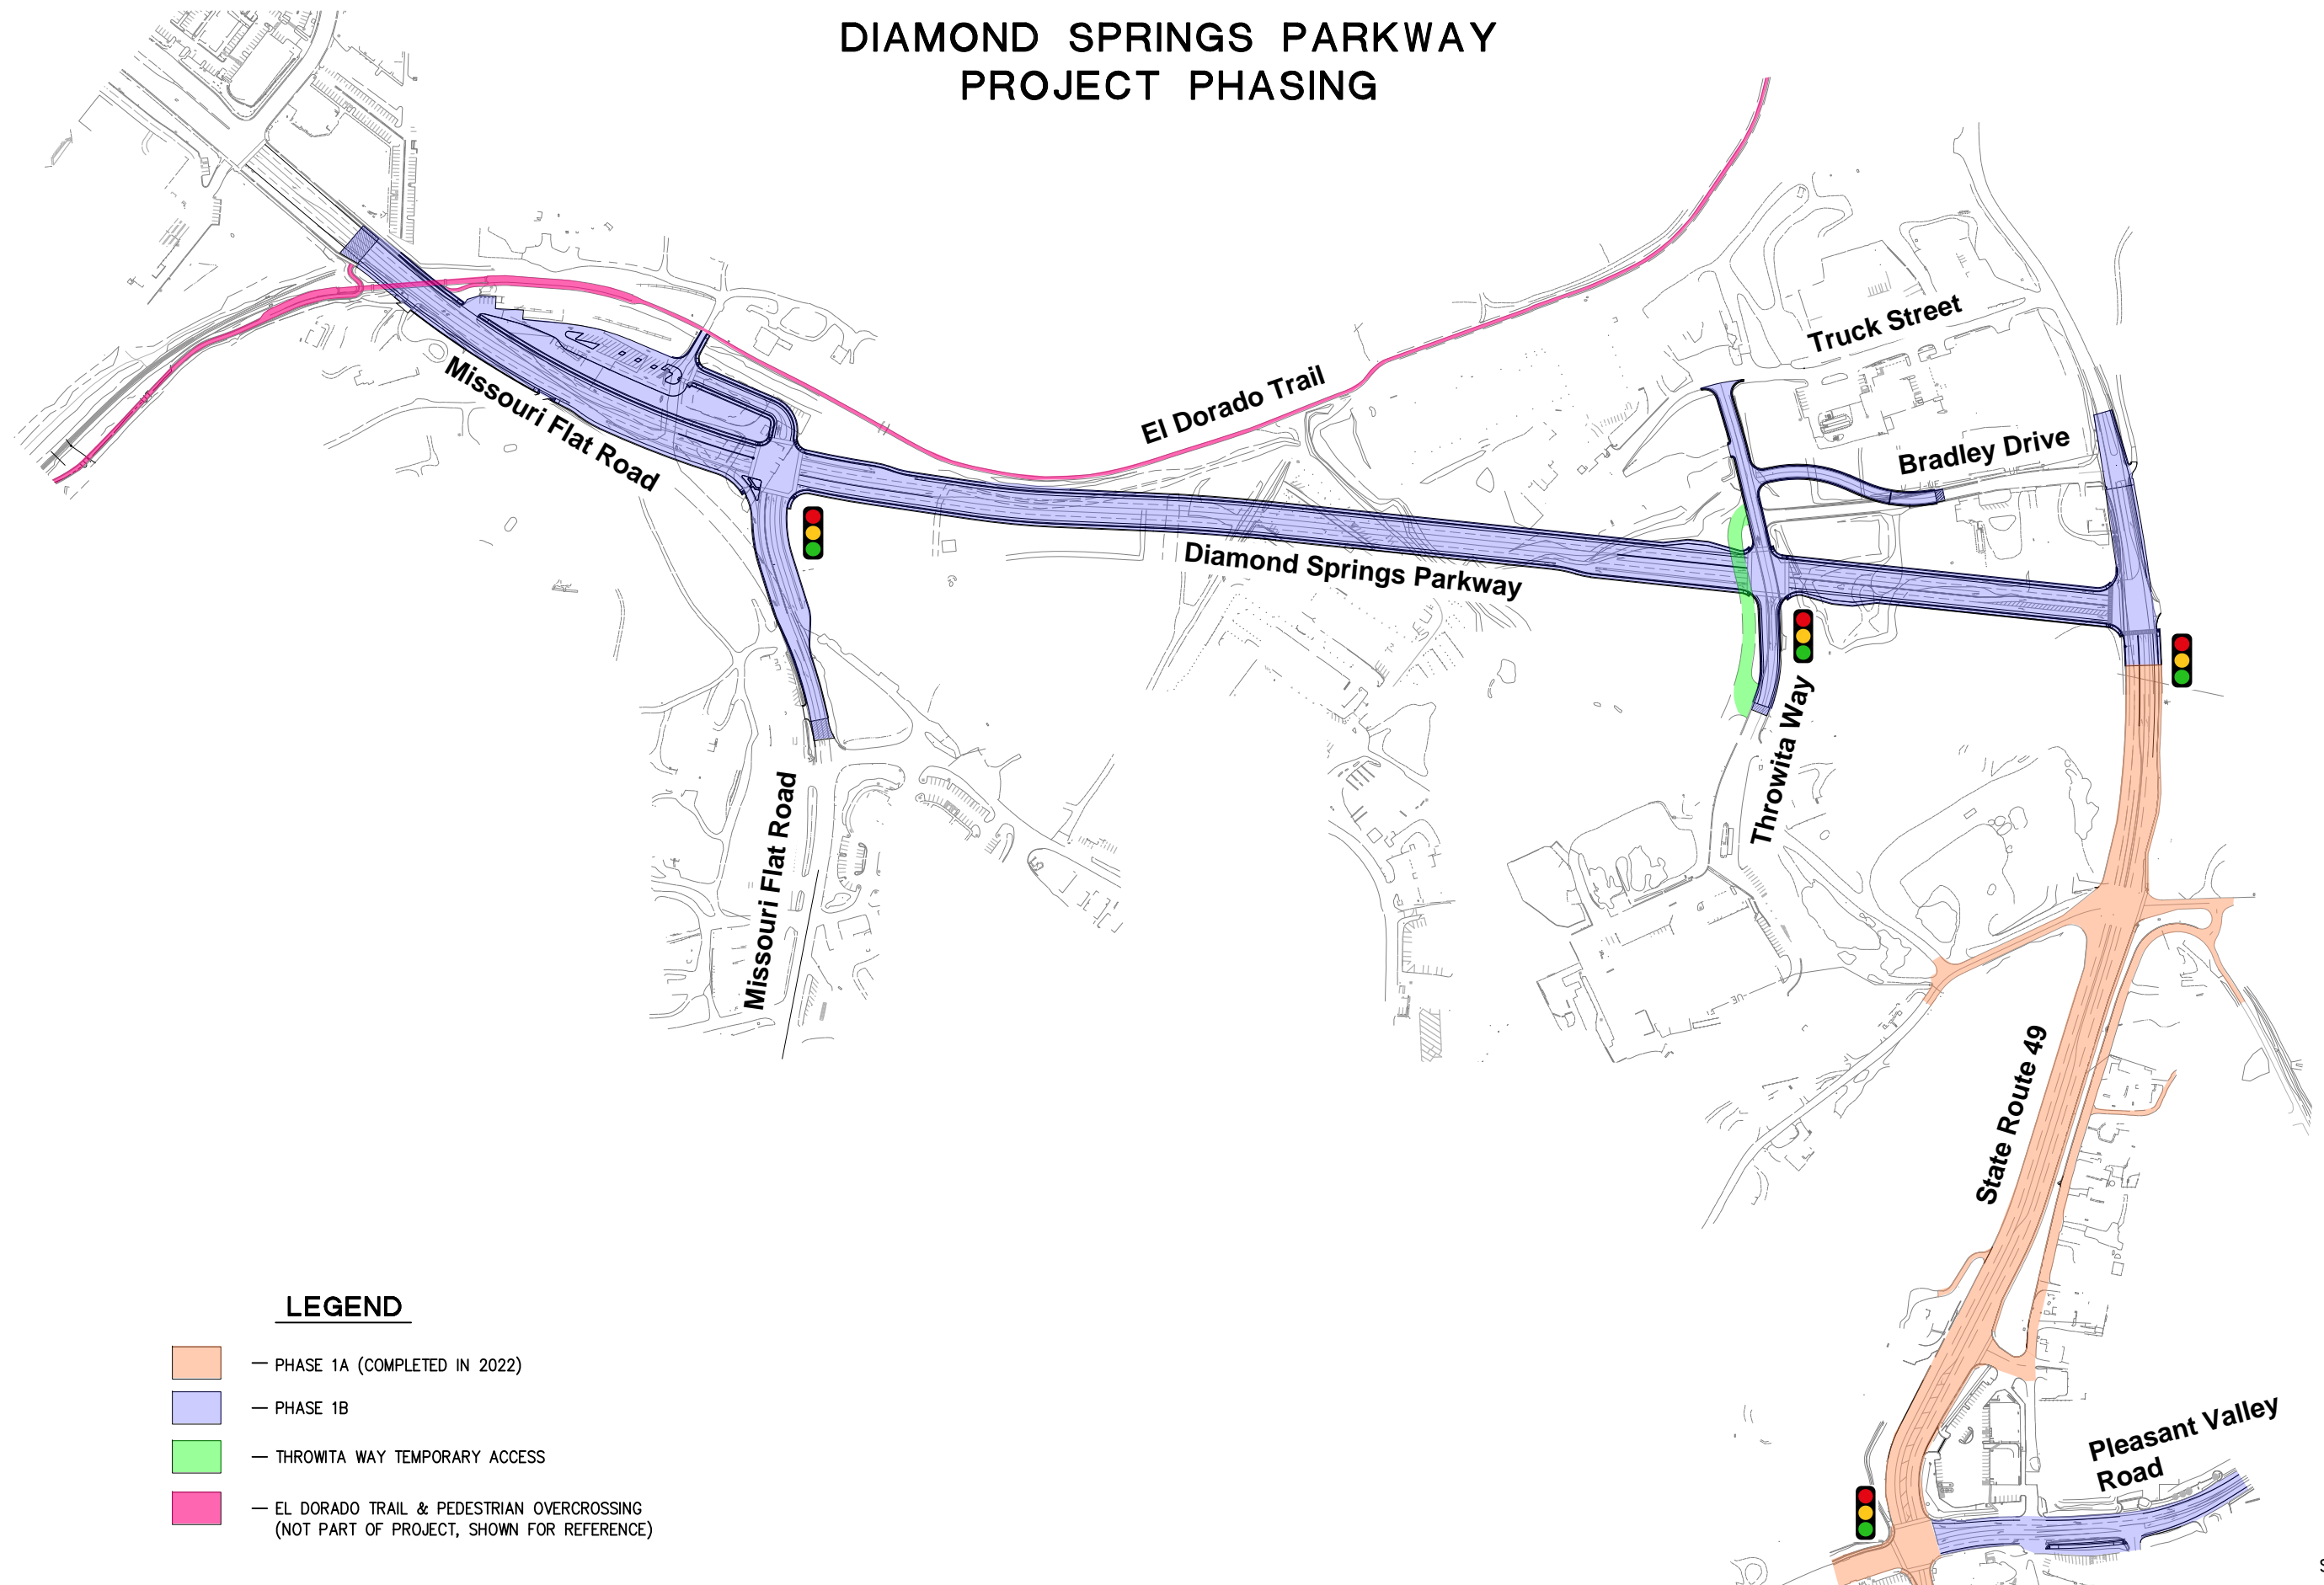

LEGEND

-  — PHASE 1A (COMPLETED IN 2022)
-  — PHASE 1B
-  — THROWITA WAY TEMPORARY ACCESS
-  — EL DORADO TRAIL & PEDESTRIAN OVERCROSSING (NOT PART OF PROJECT, SHOWN FOR REFERENCE)

SCALE: 1"=400'