



ORIGINAL SCALE IS IN INCHES
Drawing name: Z:\Civil 3D Projects\97018 Ponderosa Class II Sidewalk\CADD Files\Sheets\C-SHEETS.dwg Layout Tab: C-8 Feb 20, 2025 - 11:07am dmarkowski

FOR REDUCED PLANS
2
1
0

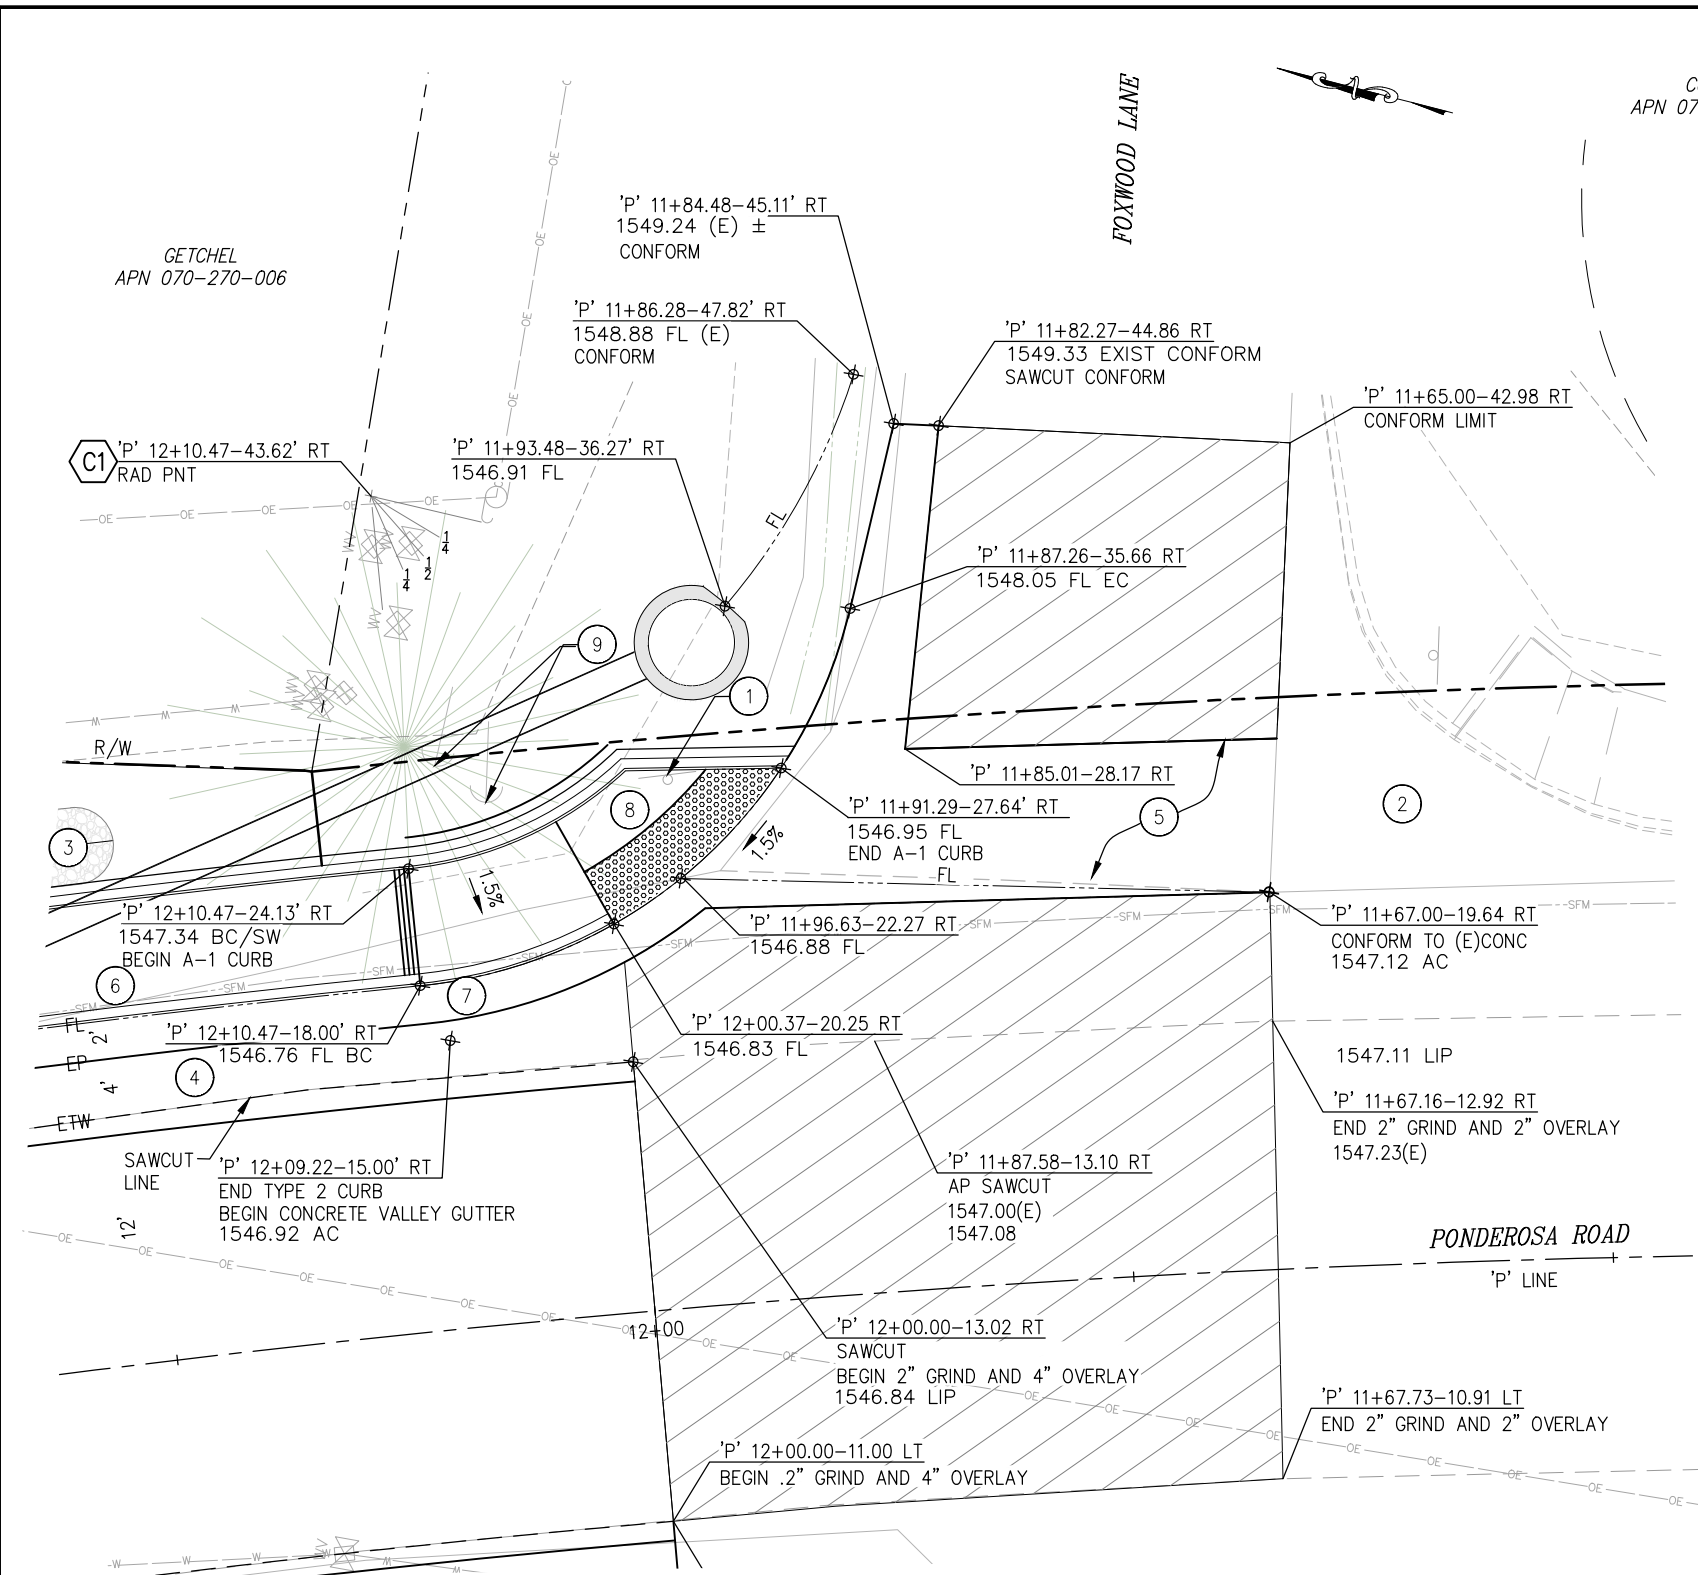

1 PLAN
FOXWOOD LANE
SCALE: 1"=5'

CURTIS
APN 070-270-024

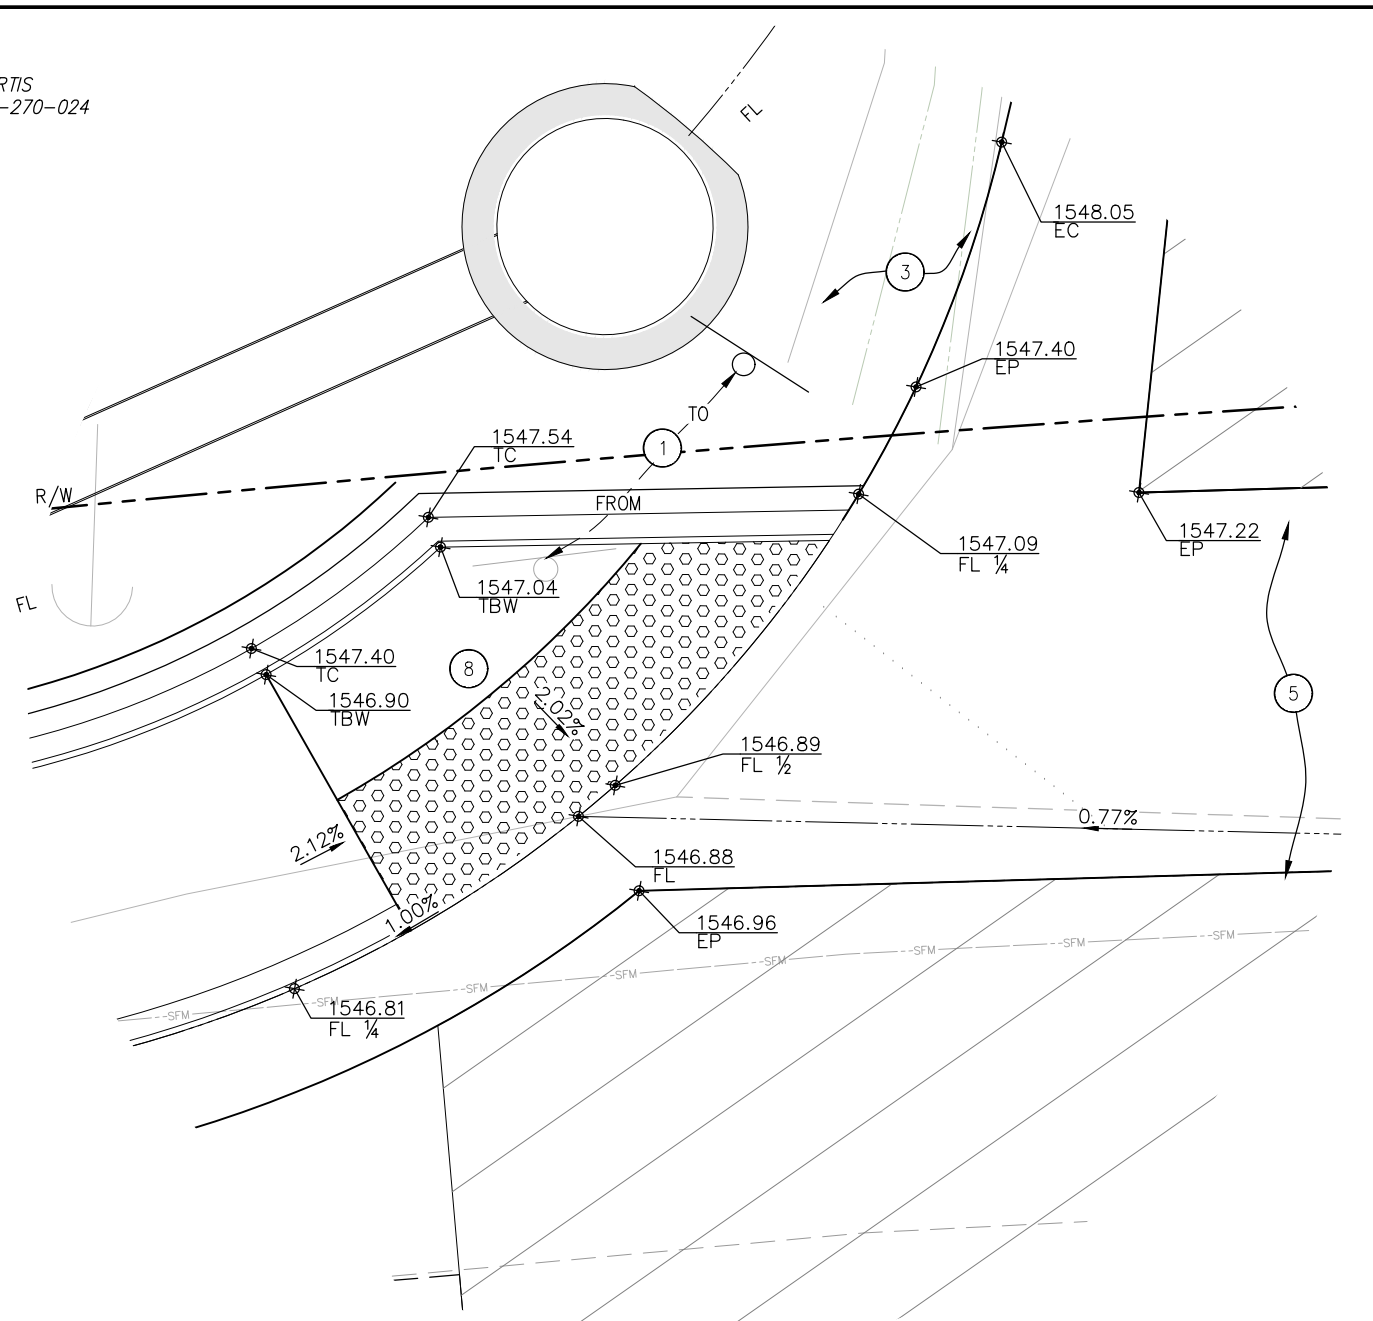

NOTES:

1. STATION OFFSET CALLOUTS PER 'P' ALIGNMENT.

LEGEND:

2" GRIND AND OVERLAY

RADIUS/CURVE DATA (AT BACK OF CURB)

NUMBER	RADIUS	LENGTH	CHORD & LENGTH	DELTA
C1	25'	30.99'	S51°14'43"E-29.05'	71°01'58"

ACCESSIBLE RAMP NOTES:

ACCESSIBLE RAMP LANDINGS SHALL BE A MIN. 5'x5' NOT EXCEEDING 2% IN ANY DIRECTION. RAMP SLOPE SHALL NOT EXCEED 7.5% LONGITUDINALLY, WITH LESS THAN 2% CROSS SLOPE.

DETAIL - RAMP

N.T.S.

CONSTRUCTION NOTES:

- 1 - RELOCATE R1-1(E) SIGN. EXACT LOCATION TO BE DETERMINED IN THE FIELD BY THE ENGINEER
- 2 - (E)CONCRETE VALLEY GUTTER
- 3 - 3' WIDE RSP DRAINAGE "V" DITCH. SEE DETAIL 3/D7
- 4 - 4" HMA, (E)AB
- 5 - 6" PCC OVER 6" AB (CLASS II) VALLEY GUTTER, 8' WIDE w/#4 @ 12" EACH WAY
- 6 - 4" PCC SIDEWALK, 5.5' WIDE, OVER 4" AB
- 7 - TYPE A2 CURB & GUTTER, PER RSP A87A
- 8 - ACCESSIBLE FLARED CURB RAMP.
- 9 - COORDINATE WITH PG&E TO RELOCATE EXIST. GUY ANCHORS.

FOXWOOD LANE
CONSTRUCTION DETAILS
SCALE : AS NOTED



PREPARED UNDER THE SUPERVISION OF :
REGISTERED CIVIL ENGINEER
02/19/25
DATE:

DESIGNED: JB
DRAWN: DJ
CHECKED: JB
DATE: 2/12/25
ROAD NUMBER: 005



COUNTY OF EL DORADO
DEPARTMENT OF TRANSPORTATION


PONDEROSA ROAD BICYCLE AND
PEDESTRIAN IMPROVEMENTS

25-0282 Revised D 1 of 16

SHEET
C-8
16 OF 46
W.O. No. 36109009

ORIGINAL SCALE: 1"=10' IN INCHES
Drawing name: Z:\Civil 3D Projects\97018 Ponderosa Road\Drawings\Sheet\Sheet C-SHEETS.dwg
Layout Tab: C-9
Feb 20, 2025 - 11:07am dmarkowski

FOR REDUCED PLANS

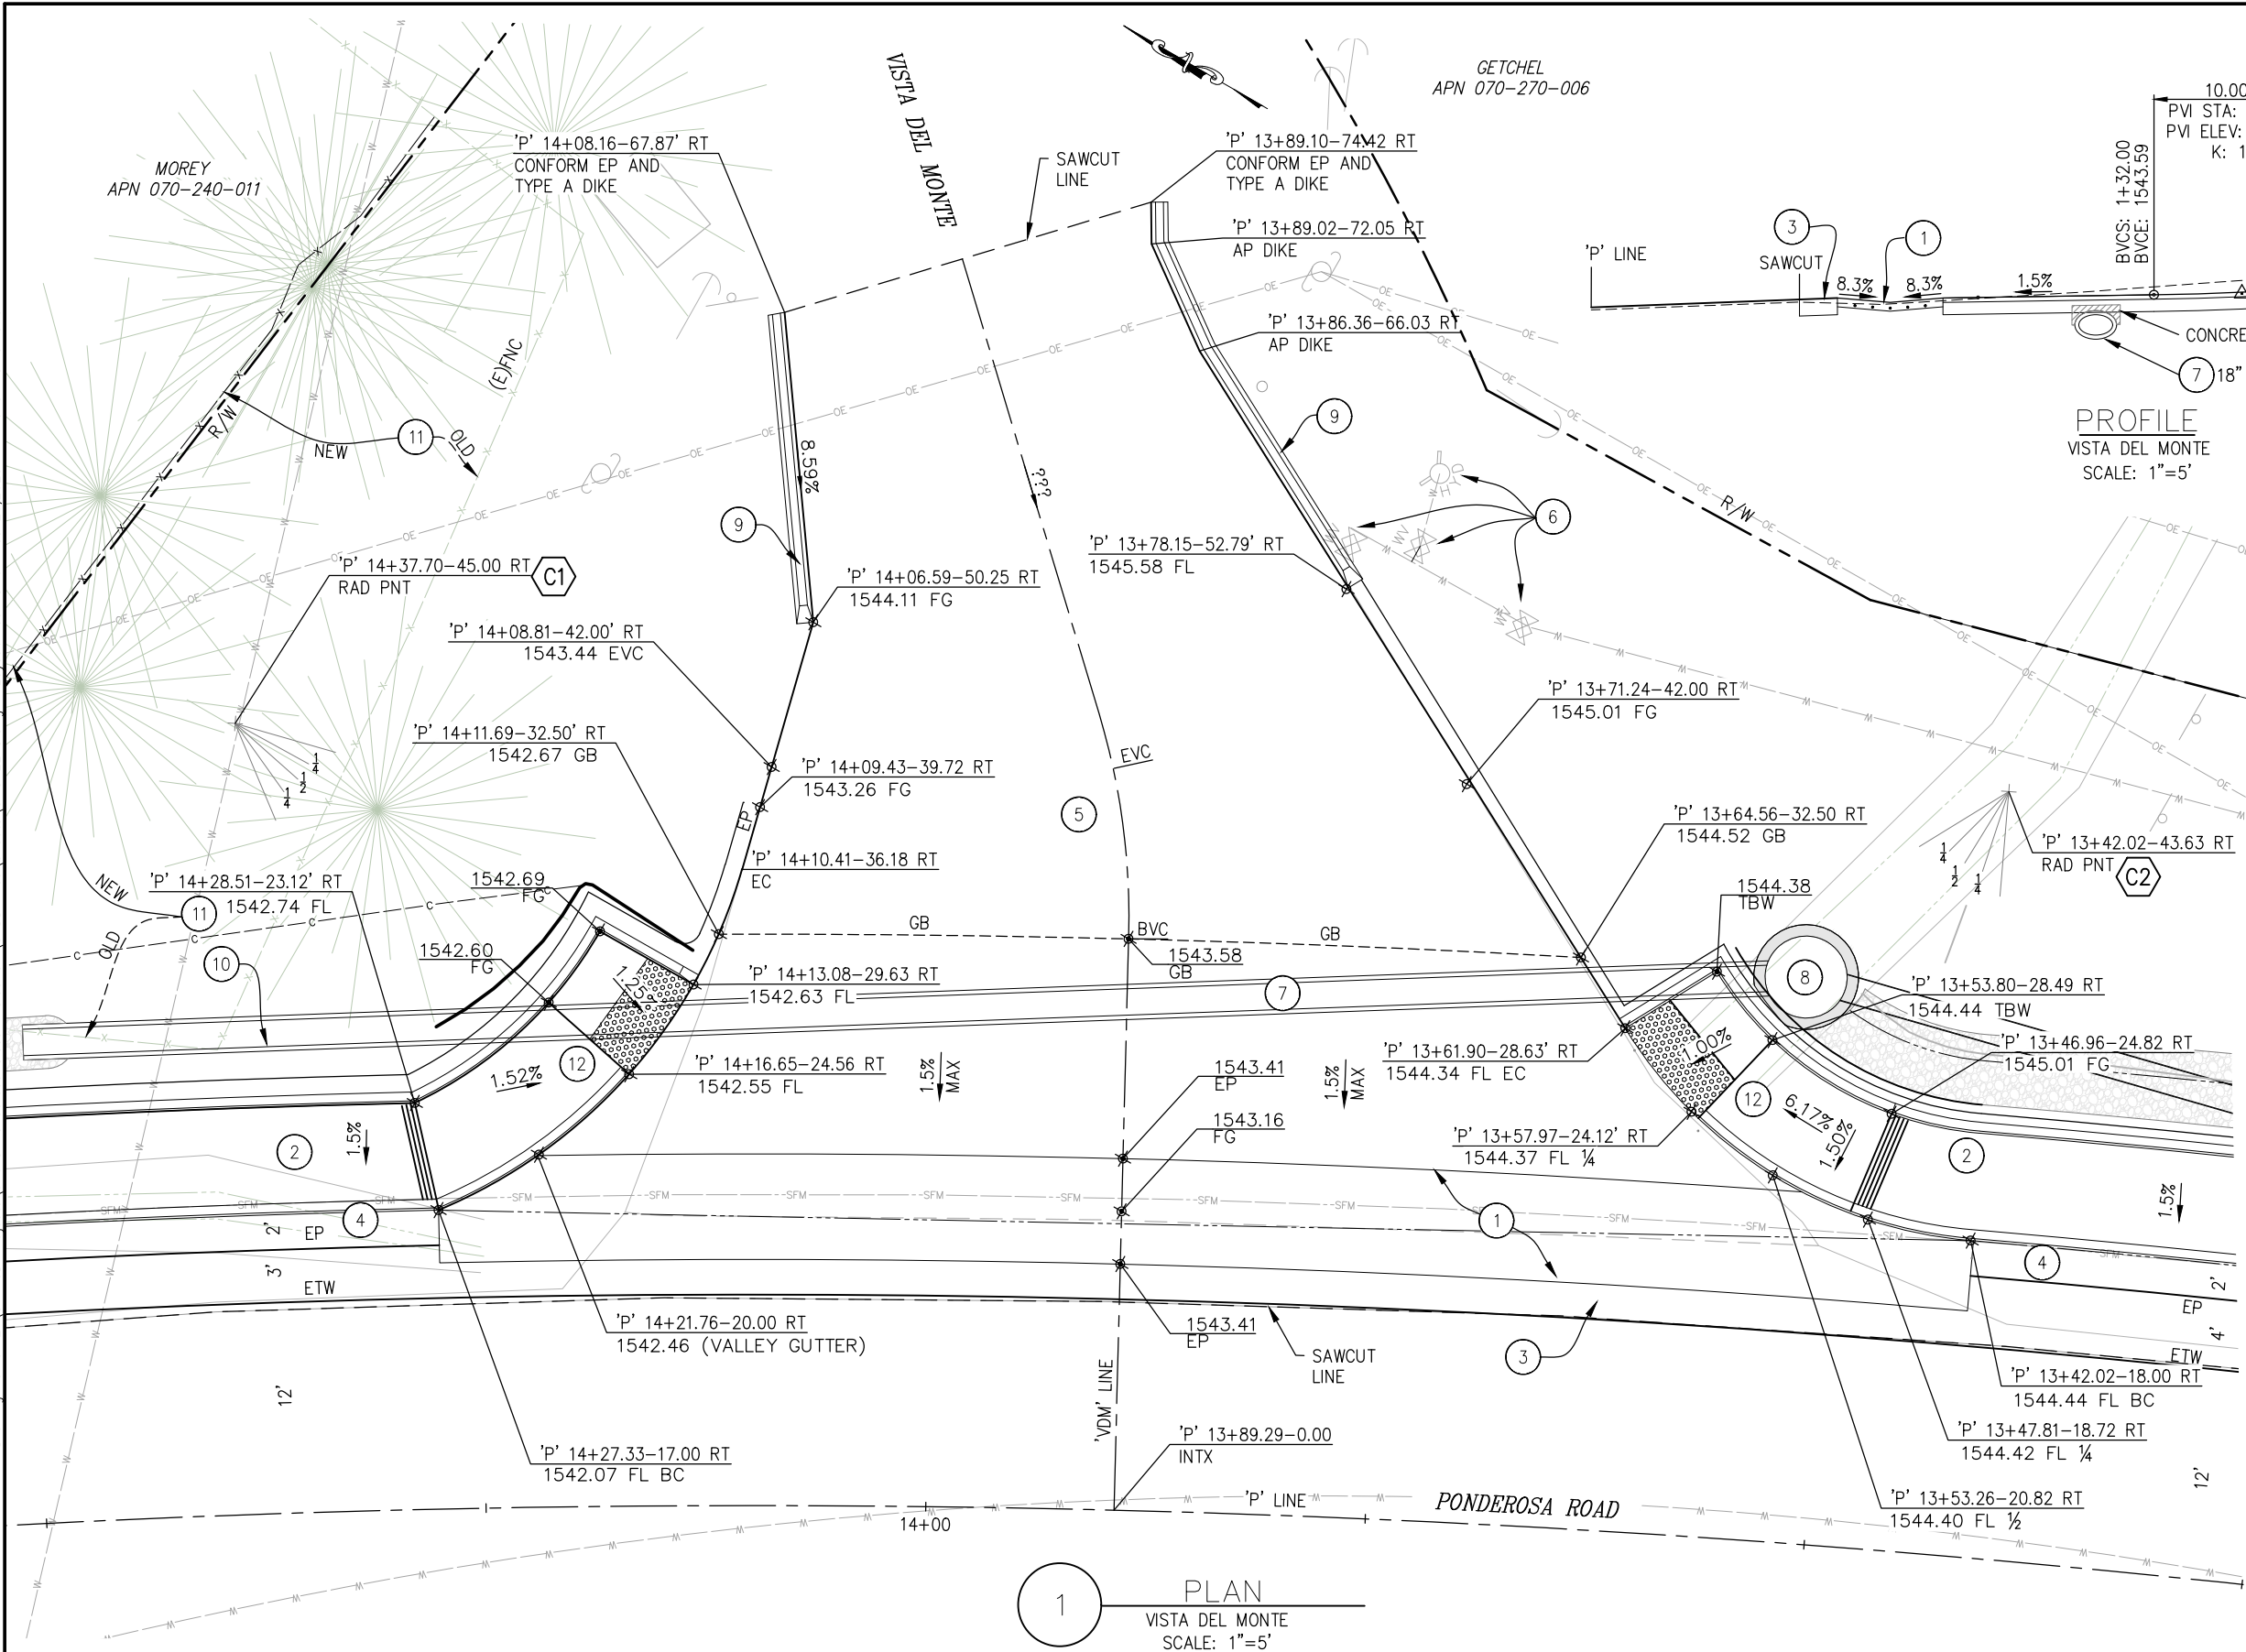

RADIUS/CURVE DATA (AT BACK OF CURB)

NUMBER	RADIUS	LENGTH	CHORD & LENGTH	DELTA
C1	30'	26.84'	S78°18'23"E-25.96'	51°15'50"
C2	25'	23.33'	S01°34'58"W-22.49'	53°28'02"

CONSTRUCTION NOTES:

- 6" PCC OVER 6" AB (CLASS II) VALLEY GUTTER, 6' WIDE w/#4 @ 12" EACH WAY
- 4" PCC SIDEWALK, 5.5' WIDE, OVER 4" AB
- 4" HMA OVER (E)AB
- TYPE A2 CURB & GUTTER, PER RSP A87A
- 3" HMA OVER 8" AB, CLASS II
- (E)WATER METERS & FIRE HYDRANT, PROTECT IN PLACE
- 18" ELLIPTICAL CONCRETE PIPE, SLURRY SEAL ATOP PIPE. SEE DRAINAGE SHEETS
- 36" DIA OCPI, SEE DRAINAGE SHEETS
- TYPE A DIKE PER A87B
- DRAINAGE DITCH, 3' WIDE, 1.5:1 SIDE SLOPE
- RELOCATED EXISTING FENCE AND GATE TO RIGHT OF WAY
- ACCESSIBLE FLARED CURB RAMP

NOTE:

1. STATION OFFSET CALLOUTS PER 'P' ALIGNMENT.

ACCESSIBLE RAMP NOTES:

ACCESSIBLE RAMP LANDINGS SHALL BE A MIN. 5'x5' NOT EXCEEDING 2% IN ANY DIRECTION. RAMP SLOPE SHALL NOT EXCEED 7.5% LONGITUDINALLY, WITH LESS THAN 2% CROSS SLOPE.

1 PLAN
VISTA DEL MONTE
SCALE: 1"=5'



PREPARED UNDER THE SUPERVISION OF:
REGISTERED CIVIL ENGINEER
02/19/25
DATE:

DESIGNED: JB
DRAWN: DJ
CHECKED: JB
DATE: 2/12/25
ROAD NUMBER: 005





COUNTY OF EL DORADO
DEPARTMENT OF TRANSPORTATION

PONDEROSA ROAD BICYCLE AND
PEDESTRIAN IMPROVEMENTS
BIKE PATH AND SIDEWALK

25-0282 Revised D 2 of 16

SHEET
C-9
17 OF 46
W.O. No. 36109009

ORIGINAL SCALE: 1"=10' IN INCHES
Drawing name: Z:\Civil 3D Projects\97018 Ponderosa Cross II Sidewalk\CADD Files\Sheets\C-SHEETS.dwg Layout Tab: C-10 Feb 20/2025 11:07am dmarkowski

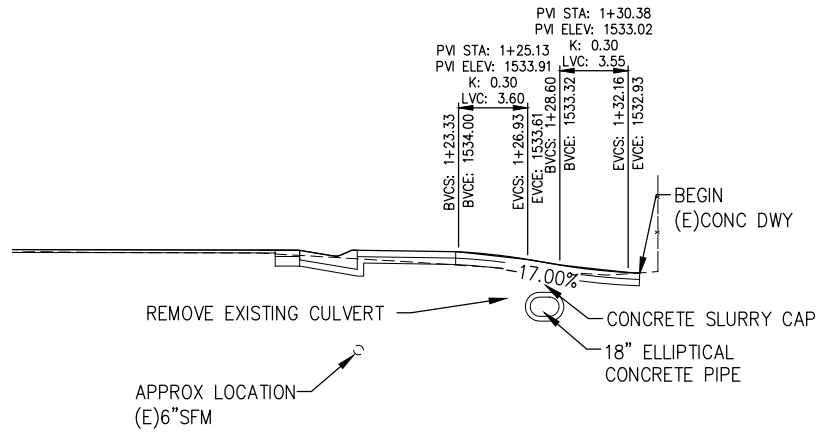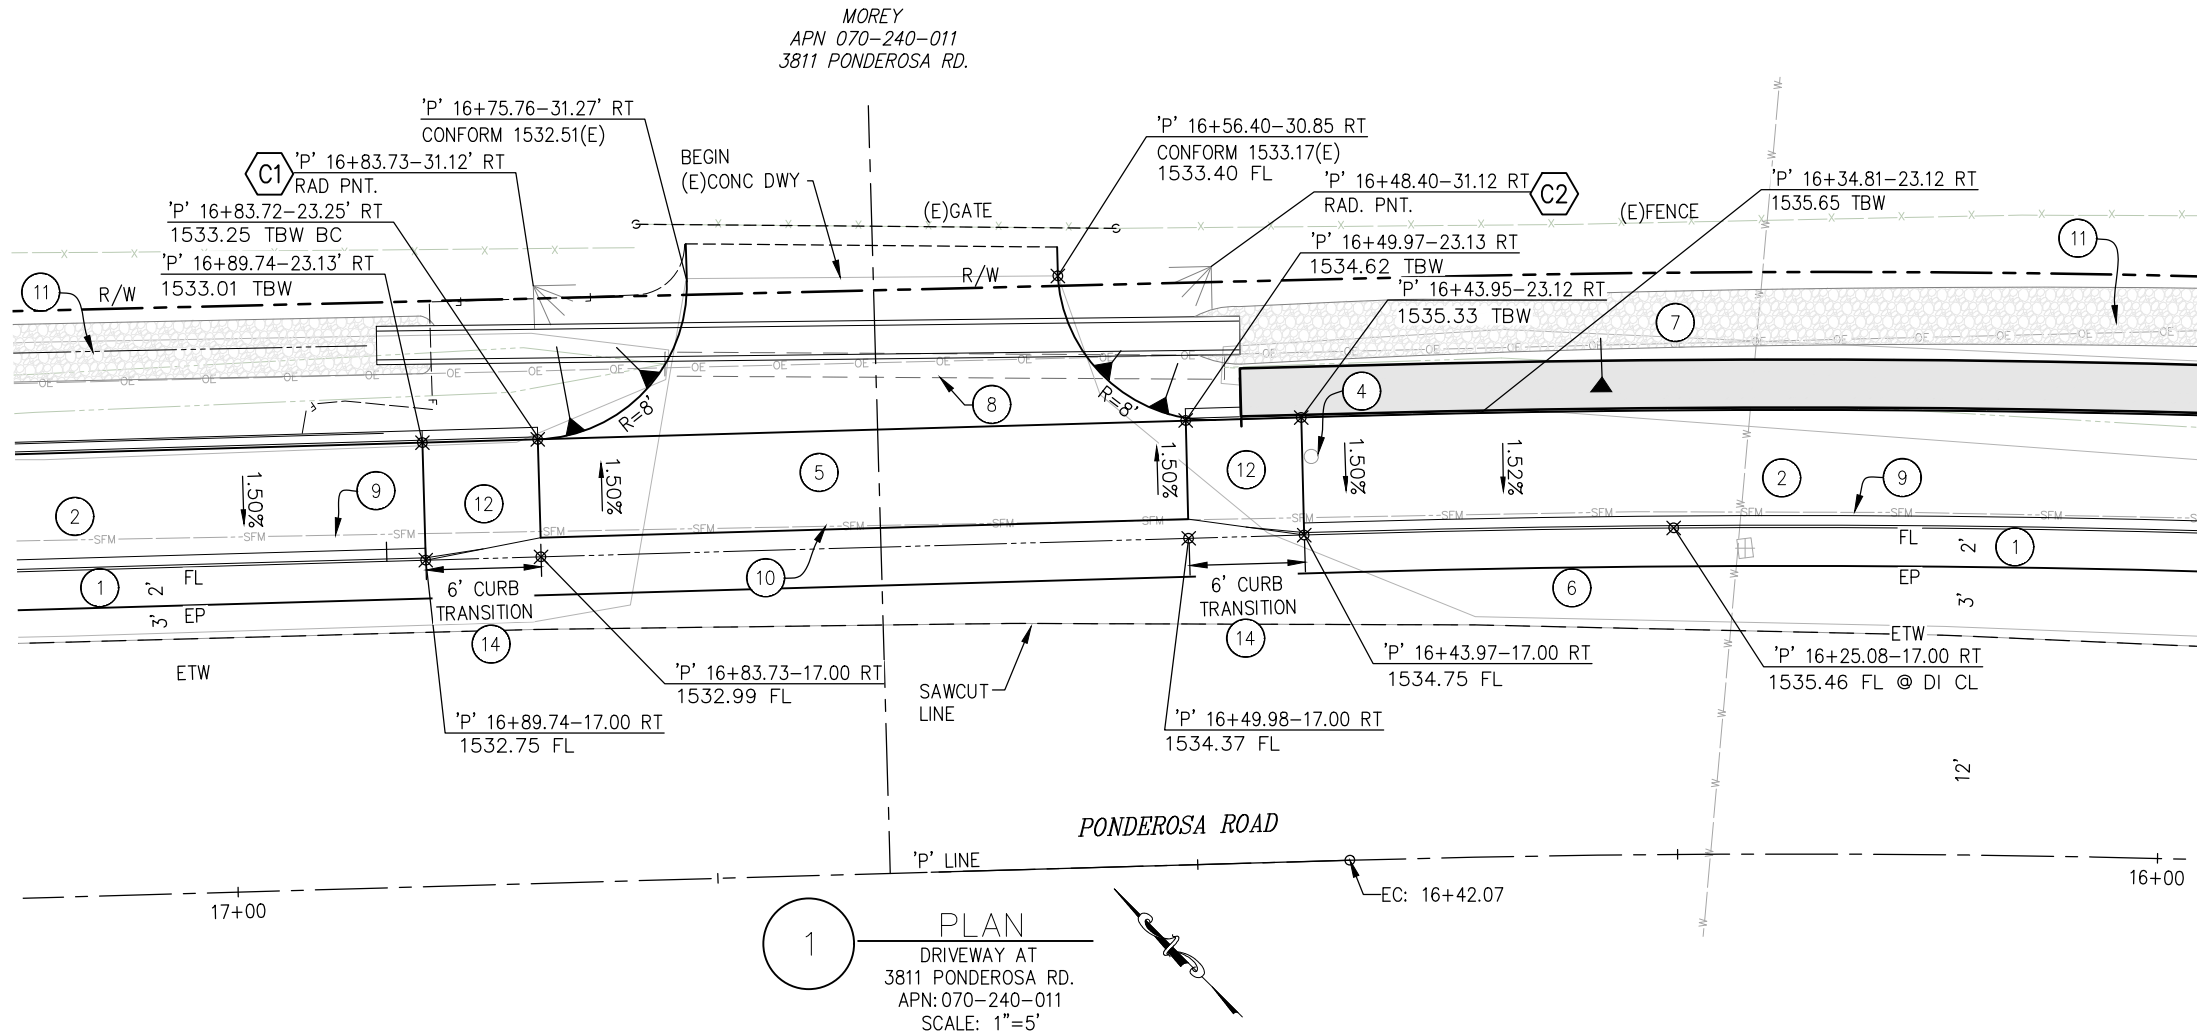

RADIUS/CURVE DATA

NUMBER	RADIUS	LENGTH	CHORD & LENGTH	DELTA
C1	8'	12.57'	S88°21'37"E-11.31'	89°59'56"
C2	8"	12.57'	S01°38'25"E-11.31'	90°00'00"

CONSTRUCTION NOTES:

- TYPE A2 CURB & GUTTER, PER RSP A87A
- 4" PCC SIDEWALK, 5.5' WIDE, OVER 4" AB
- (E)SS CO, ADJUST TO GRADE
- RELOCATE (E)MAILBOX BEHIND WALK, LOCATION TO BE DETERMINED IN THE FIELD.
- 4" HMA OVER (E)AB
- GO INLET PER D72E, SEE DRAINAGE SHEETS
- 48" OCPI INLET PER D75, SEE DRAINAGE SHEETS
- REMOVE 30'± EXISTING CULVERT
INSTALL 18" ELLIPTICAL CONCRETE PIPE, SLURRY SEAL ATOP PIPE. SEE DRAINAGE SHEETS.
- RETAINING WALL, SEE R-SHEETS
- APPROX. LOCATION OF 6" SFM. VERIFY HORIZONTAL AND VERTICAL LOCATION PRIOR TO CONSTRUCTION
- DRAINAGE DITCH, 3' WIDE, 1.5:1 SIDE SLOPE
- TRANSITION SIDEWALK TO SLOPE TOWARDS DRIVEWAY.
- TYPE "E" CURB & GUTTER, PER RSP A87A
- 6± LF TRANSITION FROM TYPE 'E' CURB & GUTTER TO TYPE A2 CURB & GUTTER.

NOTES:

- STATION OFFSET CALLOUTS PER 'P' ALIGNMENT.
- UNLESS NOTED, CUT/FILL SLOPES TO BE 2:1.
- ANY ROAD SIGNS IN CONFLICT WITH SIDEWALK ARE TO BE RELOCATED DIRECTLY BEHIND WALK.

DRIVEWAY
CONSTRUCTION DETAILS
SCALE : AS NOTED



PREPARED UNDER THE SUPERVISION OF :
REGISTERED CIVIL ENGINEER
02/19/25
DATE:

DESIGNED: JB
DRAWN: DJ
CHECKED: JB
DATE: 2/12/25
ROAD NUMBER: 005




COUNTY OF EL DORADO
DEPARTMENT OF TRANSPORTATION

PONDEROSA ROAD BICYCLE AND
PEDESTRIAN IMPROVEMENTS
25-0282 Revised D 3 of 16


SHEET
C-10
18 OF 46
W.O. No. 36109009

ORIGINAL SCALE IS IN INCHES
Drawing name: Z:\Civil 3D Projects\97018 Ponderosa Class II Sidewalk\CADD Files\Sheets\C-SHEETS.dwg Layout Tab: C-11 Feb 20/2025 11:07am dmankowski
FOR REDUCED PLANS

ANDERSON
APN 070-240-051
3791 PONDEROSA RD.

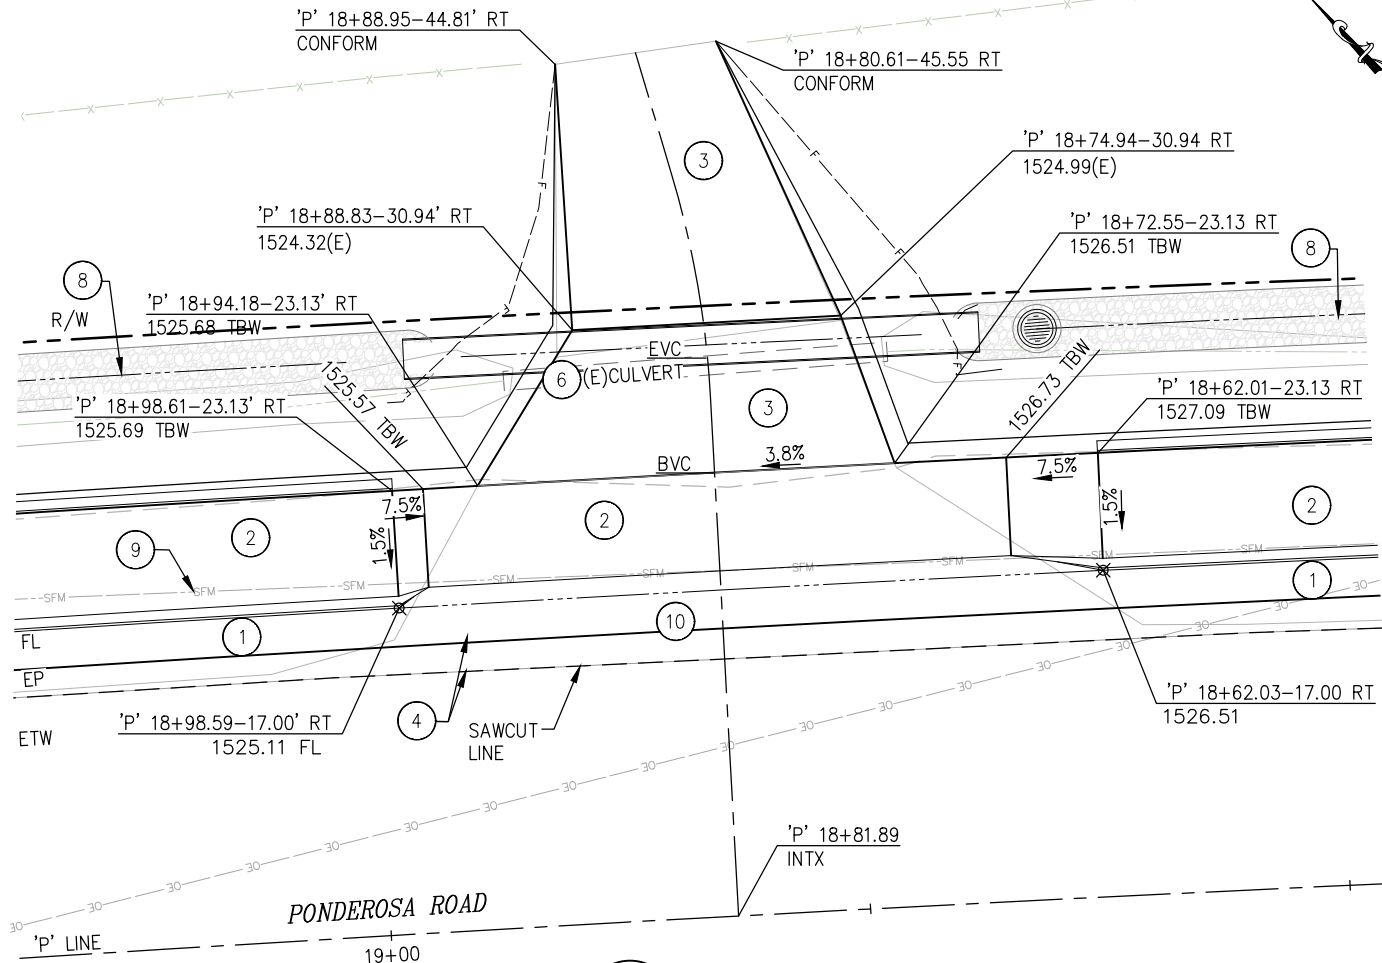

2
PLAN
DRIVEWAY AT
APN: 070-240-051
3791 PONDEROSA RD.
SCALE: 1"=5'

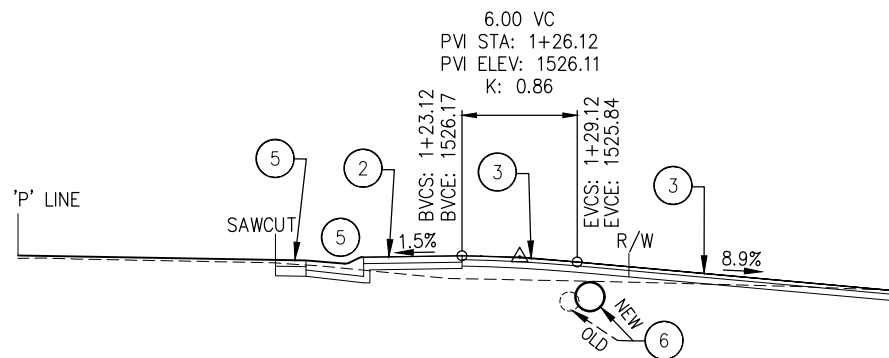


PROFILE
DRIVEWAY AT
APN: 070-240-051
3791 PONDEROSA RD.
SCALE: 1"=5' H,V


CONSTRUCTION NOTES:

- 1 - TYPE A2 CURB & GUTTER, PER RSP A87A
- 2 - 4" PCC SIDEWALK, 5.5' WIDE, OVER 4" AB
- 3 - 2 1/2" HMA OVER 4" AB CLASS II
- 4 - 4" HMA OVER (E)AB
- 5 - TYPE E CURB, MODIFIED
- 6 - REMOVE 20'± EXISTING 12" CMP CULVERT, INSTALL NEW 18" PP, SEE DRAINAGE SHEETS
- 7 - REMOVE 24'± EXISTING 12" CMP CULVERT, INSTALL NEW 18" PP, SEE DRAINAGE SHEETS
- 8 - DRAINAGE DITCH, 3' WIDE, 1.5:1 SIDE SLOPE
- 9 - APPROX. LOCATION OF 6" SFM. VERIFY HORIZONTAL AND VERTICAL LOCATION PRIOR TO CONSTRUCTION
- 10 - 6" PCC OVER 6" AB (CLASS II) VALLEY GUTTER, 3' WIDE w/#4 @ 12" EACH WAY

ANDERSON
APN 070-240-051
3791 PONDEROSA RD.

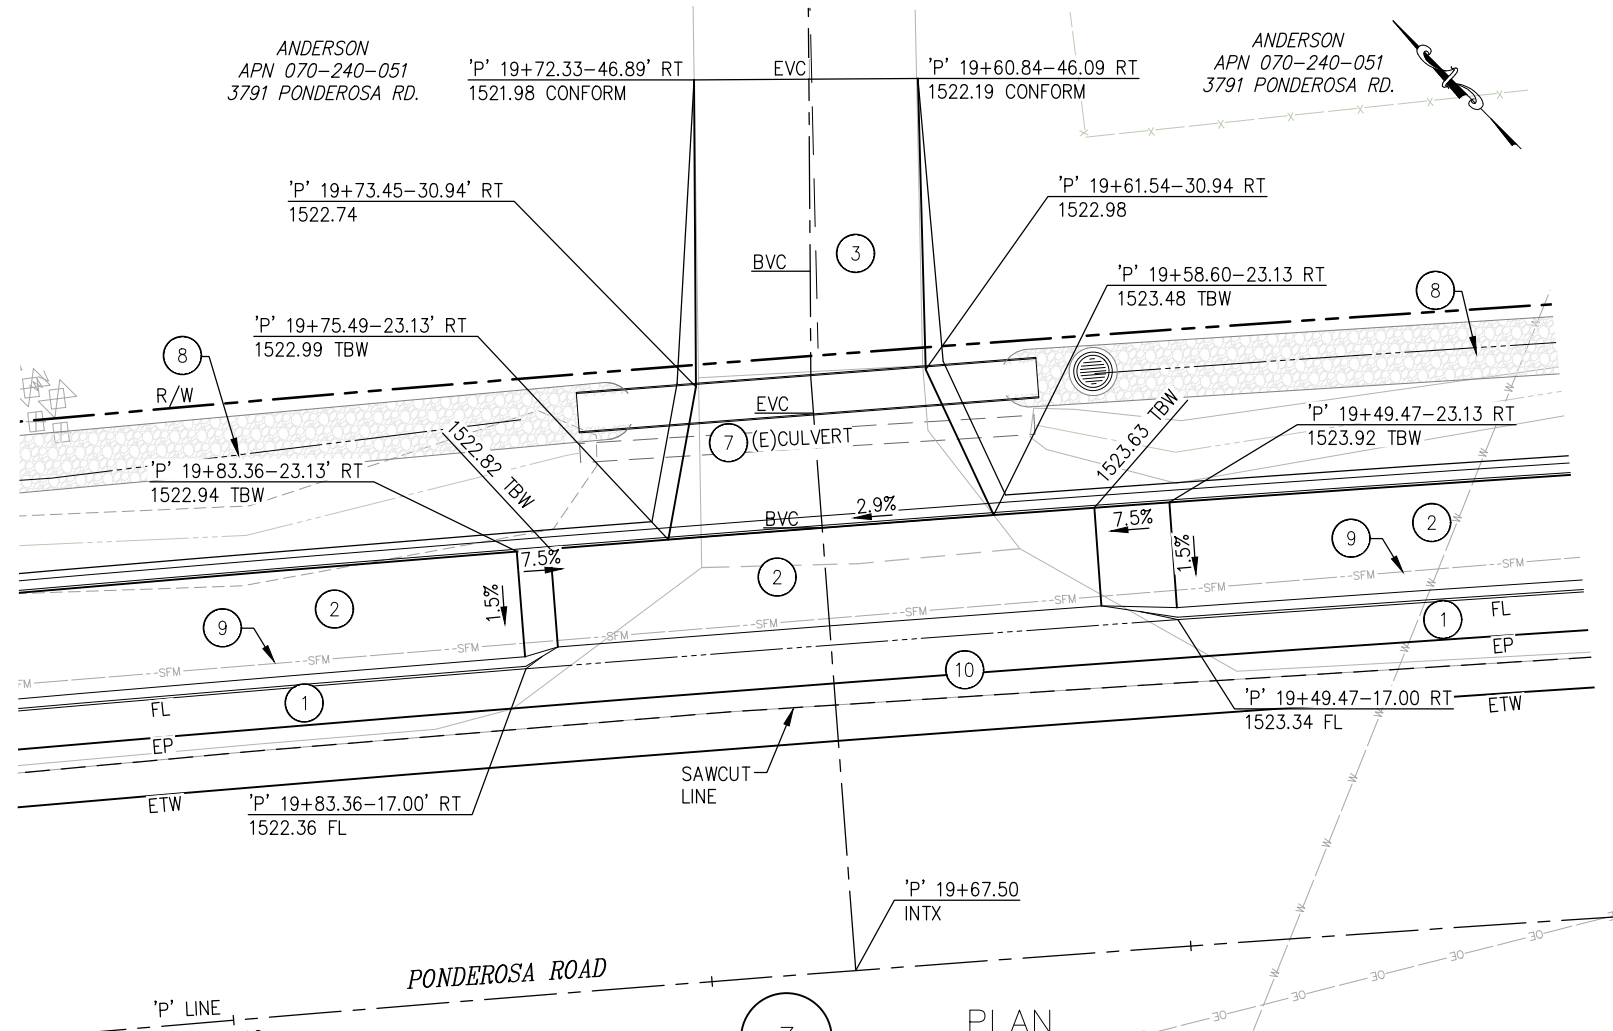

3
PLAN
DRIVEWAY AT
APN: 070-240-051
3791 PONDEROSA RD.
SCALE: 1"=5'

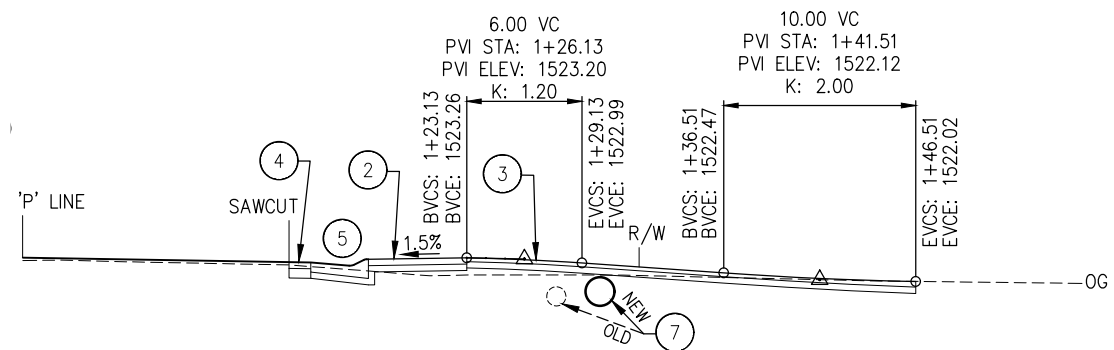

PROFILE
DRIVEWAY AT
APN: 070-240-051
3791 PONDEROSA RD.
SCALE: 1"=5' H,V

NOTES:

1. STATION OFFSET CALLOUTS PER 'P' ALIGNMENT.
2. UNLESS NOTED, CUT/FILL SLOPES TO BE 1.5:1
3. ANY ROAD SIGNS IN CONFLICT WITH SIDEWALK ARE TO BE RELOCATED DIRECTLY BEHIND WALK.

DRIVEWAY
CONSTRUCTION DETAILS
SCALE : AS NOTED



PREPARED UNDER THE SUPERVISION OF :
REGISTERED CIVIL ENGINEER
02/19/25
DATE:

DESIGNED: JB
DRAWN: DJ
CHECKED: JB
DATE: 2/12/25
ROAD NUMBER: 005





COUNTY OF EL DORADO
DEPARTMENT OF TRANSPORTATION

PONDEROSA ROAD BICYCLE AND
PEDESTRIAN IMPROVEMENTS

25-0282 Revised D 4 of 16

SHEET
C-11
19 OF 46
W.O. No. 36109009

ORIGINAL SCALE IS IN INCHES
Drawing name: Z:\Civil 3D Projects\97018 Ponderosa Class II Sidewalk\CADD Files\Sheets\C-SHEETS.dwg Layout Tab: C-12 Feb 20/2025 11:07am dmarkowski
FOR REDUCED PLANS

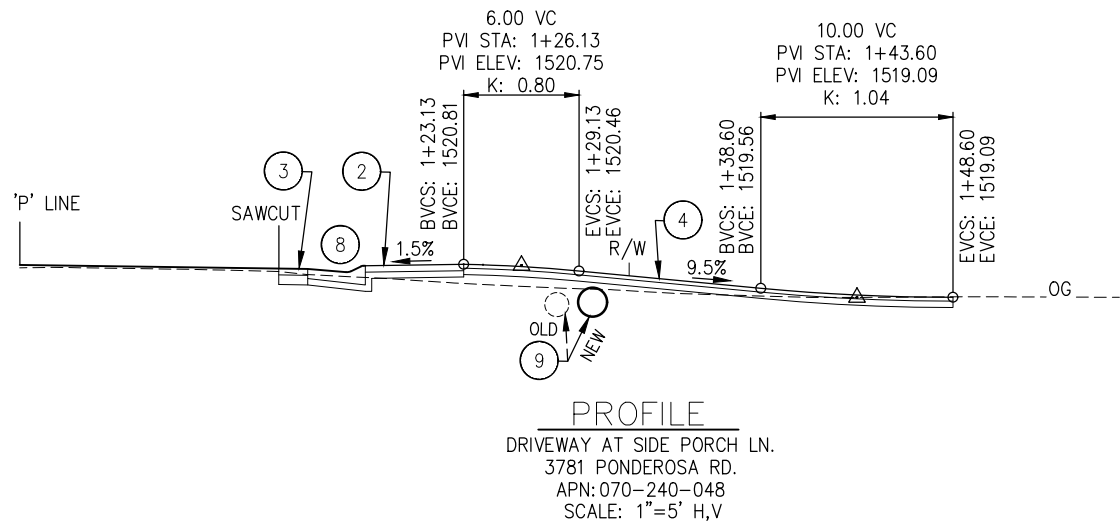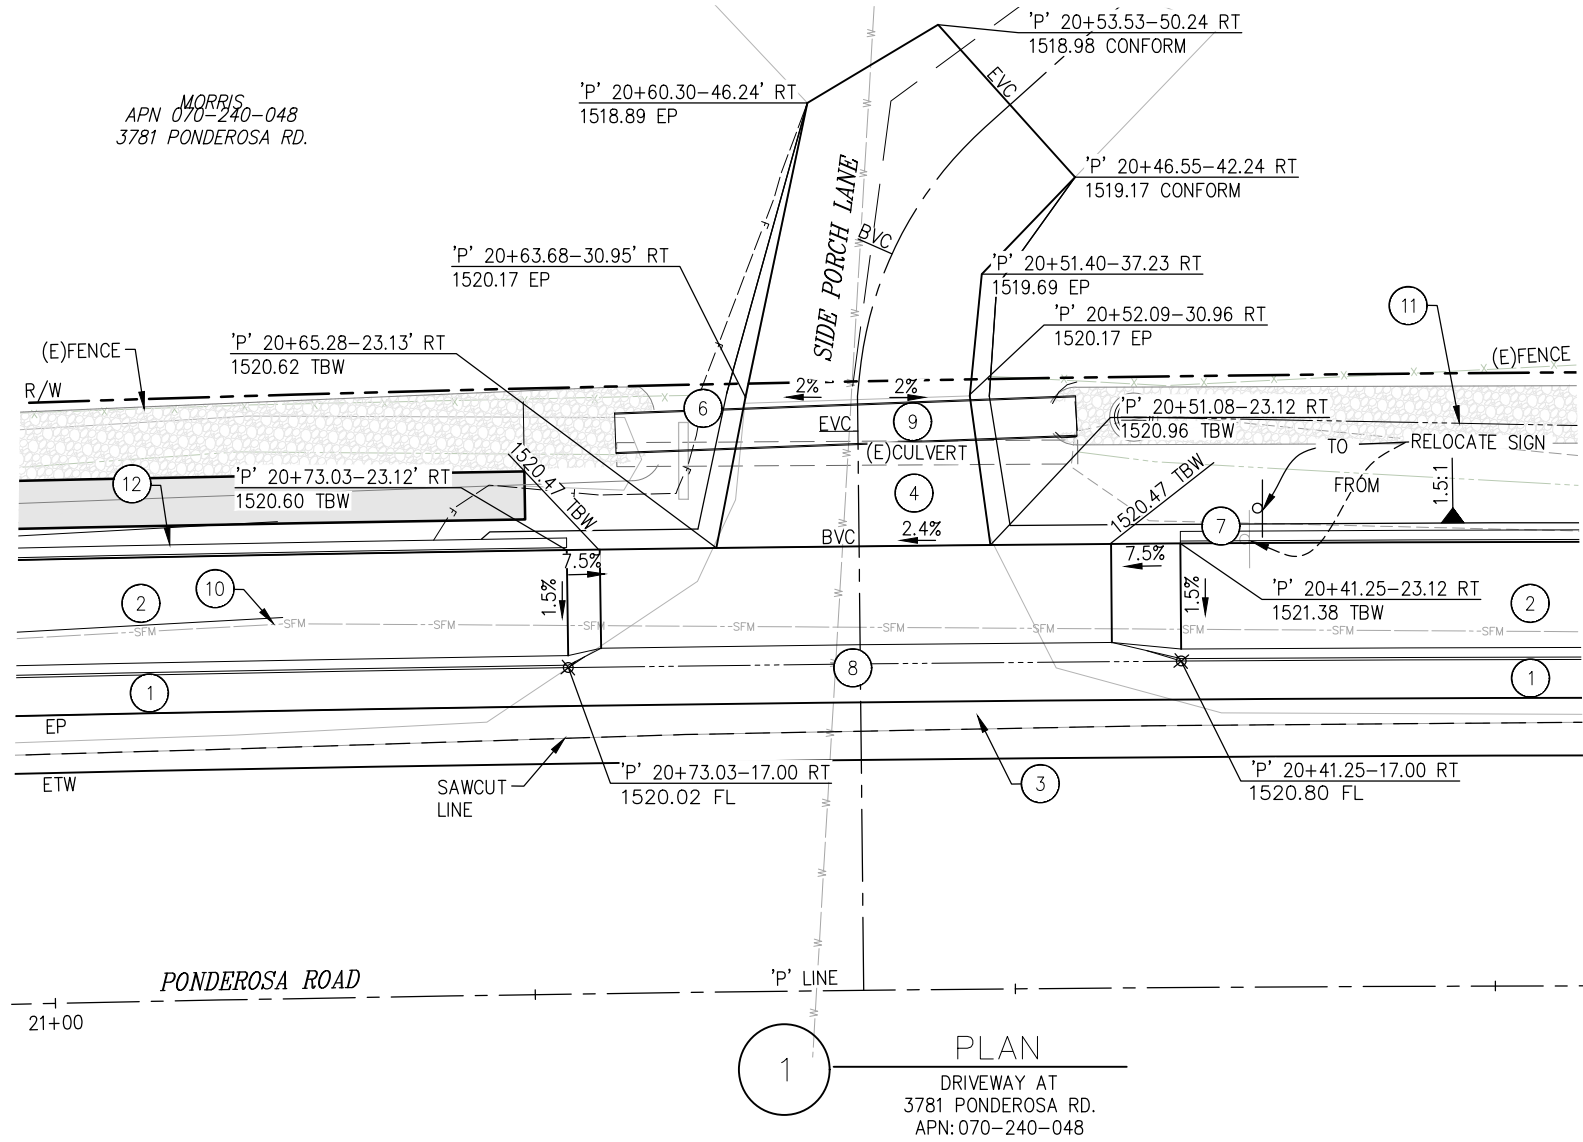

CONSTRUCTION NOTES:

- 1 — TYPE A2 CURB & GUTTER, PER RSP A87A
- 2 — 4" PCC SIDEWALK, 5.5' WIDE, OVER 4" AB
- 3 — 4" HMA OVER (E)AB
- 4 — 2½" HMA OVER 4" AB CLASS II
- 5 — ROAD SIGN, PROTECT IN PLACE
- 6 — REMOVE DAYCARE SIGN DURING CONSTRUCTION AND REINSTALL AT COMPLETION
- 7 — ROAD SIGN, RELOCATE AS SHOWN
- 8 — TYPE E CURB, MODIFIED
- 9 — REMOVE 24'± EXISTING 15"CMP CULVERT, INSTALL NEW 18" PP, SEE DRAINAGE SHEETS
- 10 — APPROX LOCATION OF 6" SFM. VERIFY HORIZONTAL AND VERTICAL LOCATION PRIOR TO CONSTRUCTION
- 11 — DRAINAGE DITCH, 3' WIDE, 1.5:1 SIDE SLOPES
- 12 — RETAINING WALL, SEE R-SHEETS

NOTES:

- 1. STATION OFFSET CALLOUTS PER 'P' ALIGNMENT.
- 2. UNLESS NOTED, CUT/FILL SLOPES TO BE 1.5:1
- 3. ANY ROAD SIGNS IN CONFLICT WITH SIDEWALK ARE TO BE RELOCATED DIRECTLY BEHIND WALK.

DRIVEWAY
CONSTRUCTION DETAILS
SCALE : AS NOTED



PREPARED UNDER THE SUPERVISION OF :
REGISTERED CIVIL ENGINEER
02/19/25
DATE:

DESIGNED: JB
DRAWN: DJ
CHECKED: JB
DATE: 2/12/25
ROAD NUMBER: 005



COUNTY OF EL DORADO
DEPARTMENT OF TRANSPORTATION

PONDEROSA ROAD BICYCLE AND
PEDESTRIAN IMPROVEMENTS

25-0282 Revised D 5 of 16

SHEET
C-12
20 OF 46
W.O. No. 36109009



NUMBER	RADIUS	LENGTH	CHORD & LENGTH	DELTA
C1	16'	22.20'	N87°05'03"E-20.46'	79°30'32"
C2	16'	11.51'	S03°35'48"E-11.26'	41°13'11"

- ① — TYPE A2 CURB & GUTTER, PER RSP A87A
- ② — 4" PCC SIDEWALK, 5.5' WIDE, OVER 4" AB
- ③ — 4" HMA OVER 8" AB CLASS II
- ④ — ROAD SIGN, PROTECT IN PLACE
- ⑤ — SIDEWALK UNDER-DRAINS, SEE D-SHEETS
- ⑥ — TYPE G1 INLET PER D72B, SEE D-SHEETS
- ⑦ — 3" HMA OVER 8" AB CLASS II
- ⑧ — RELOCATE EXISTING MAILBOXES BEHIND WALK. LOCATION TO BE DETERMINED IN THE FIELD BY THE ENGINEER.
- ⑨ — 18" PP, SEE DRAINAGE SHEETS
- ⑩ — TYPE 'E' MODIFIED CURB
- ⑪ — 36" OCP INLET, SEE D-SHEETS



1. STATION OFFSET CALLOUTS PER 'P' ALIGNMENT.
2. UNLESS NOTED, CUT/FILL SLOPES TO BE 1.5:1
3. ANY ROAD SIGNS IN CONFLICT WITH SIDEWALK ARE TO BE RELOCATED DIRECTLY BEHIND WALK.

ONE WAY LANE
CONSTRUCTION DETAILS
SCALE : AS NOTED

REVISION						PREPARED UNDER THE SUPERVISION OF :  REGISTERED CIVIL ENGINEER 02/19/25 DATE:	DESIGNED: JB CHECKED: JB ROAD NUMBER:	DRAWN: DJ DATE: 2/12/25 005		COUNTY OF EL DORADO DEPARTMENT OF TRANSPORTATION	PONDEROSA ROAD BICYCLE AND PEDESTRIAN IMPROVEMENTS 25-0282 Revised D 6 of 16	SHEET C-13 21 OF 46 W.O. No. 36109009
	NUMBER	DATE	DESCRIPTION	BY			005	005				36109009

ORIGINAL SCALE: 1/8" = 1' IN INCHES
Drawing name: Z:\Civil 3D Projects\97018 Ponderosa Class II Sidewalk\CADD Files\Sheets\C-SHEETS.dwg Layout Tab: C-14 Feb 20, 2025 11:08am dmarkowski

FOR REDUCED PLANS
0 1 2

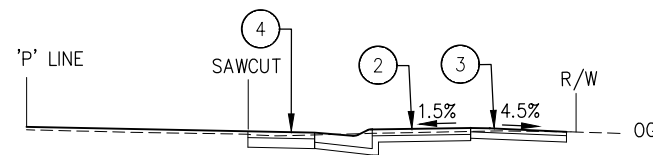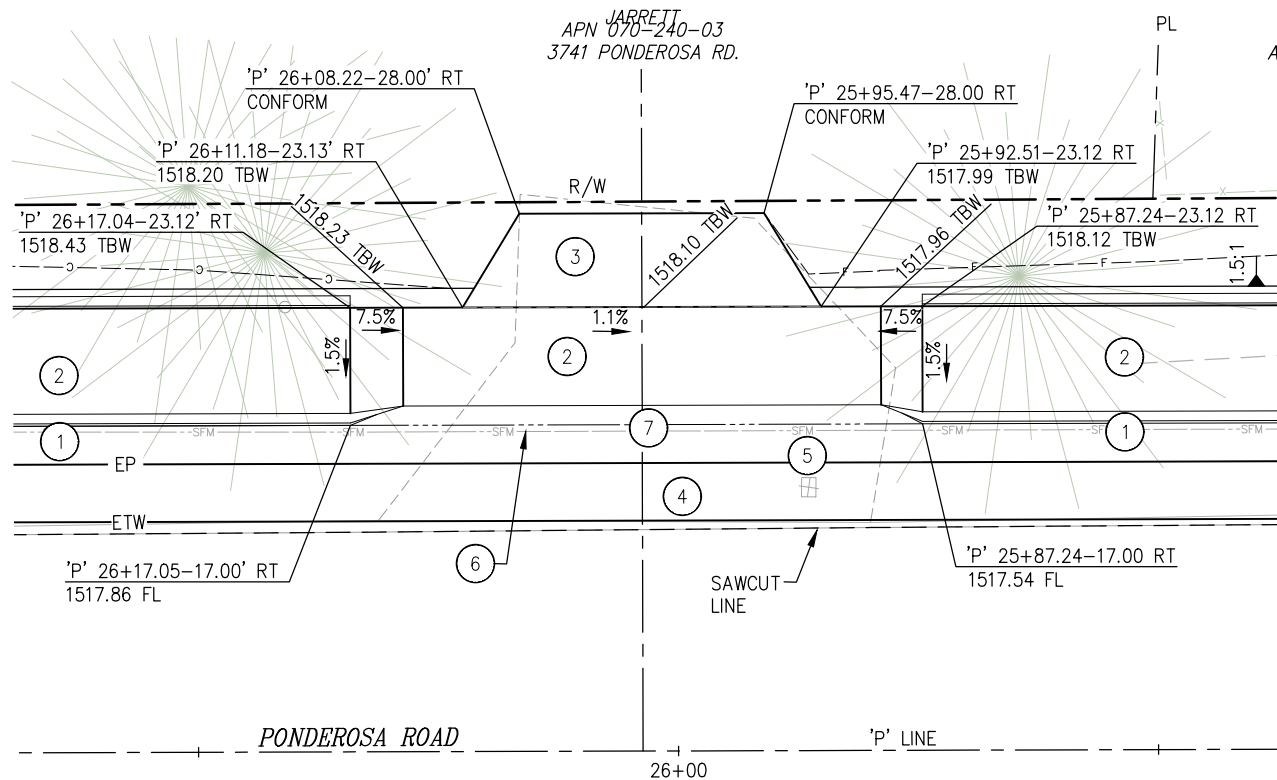

CONSTRUCTION NOTES:

- 1 — TYPE A2 CURB & GUTTER, PER RSP A87A
- 2 — 4" PCC SIDEWALK, 5.5' WIDE, OVER 4" AB
- 3 — 2½" HMA OVER 4" AB CLASS II
- 4 — 4" HMA OVER (E)AB
- 5 — SEWER C.O., ADJUST TO GRADE
- 6 — APPROX LOCATION OF 6" SFM. VERIFY HORIZONTAL AND VERTICAL LOCATION PRIOR TO CONSTRUCTION
- 7 — TYPE E CURB, MODIFIED

NOTES:

- 1. STATION OFFSET CALLOUTS PER 'P' ALIGNMENT.
- 2. UNLESS NOTED, CUT/FILL SLOPES TO BE 1.5:1

DRIVEWAY
CONSTRUCTION DETAILS
SCALE : AS NOTED



PREPARED UNDER THE SUPERVISION OF :
REGISTERED CIVIL ENGINEER
DATE: 02/19/25

DESIGNED: JB
CHECKED: JB
DATE: 2/12/25
ROAD NUMBER: 005



COUNTY OF EL DORADO
DEPARTMENT OF TRANSPORTATION

PONDEROSA ROAD BICYCLE AND
PEDESTRIAN IMPROVEMENTS


25-0282 Revised D 7 of 16

SHEET
C-14
22 OF 46
W.O. No.
36109009


ORIGINAL SCALE IS IN INCHES
Drawing name: Z:\Civil 3D Projects\97018 Ponderosa Cross II Sidewalk\CADD Files\Sheets\C-SHEETS.dwg Layout Tab: C-15 Feb 20,2025 11:08am dmankowski

FOR REDUCED PLANS


2
1
0

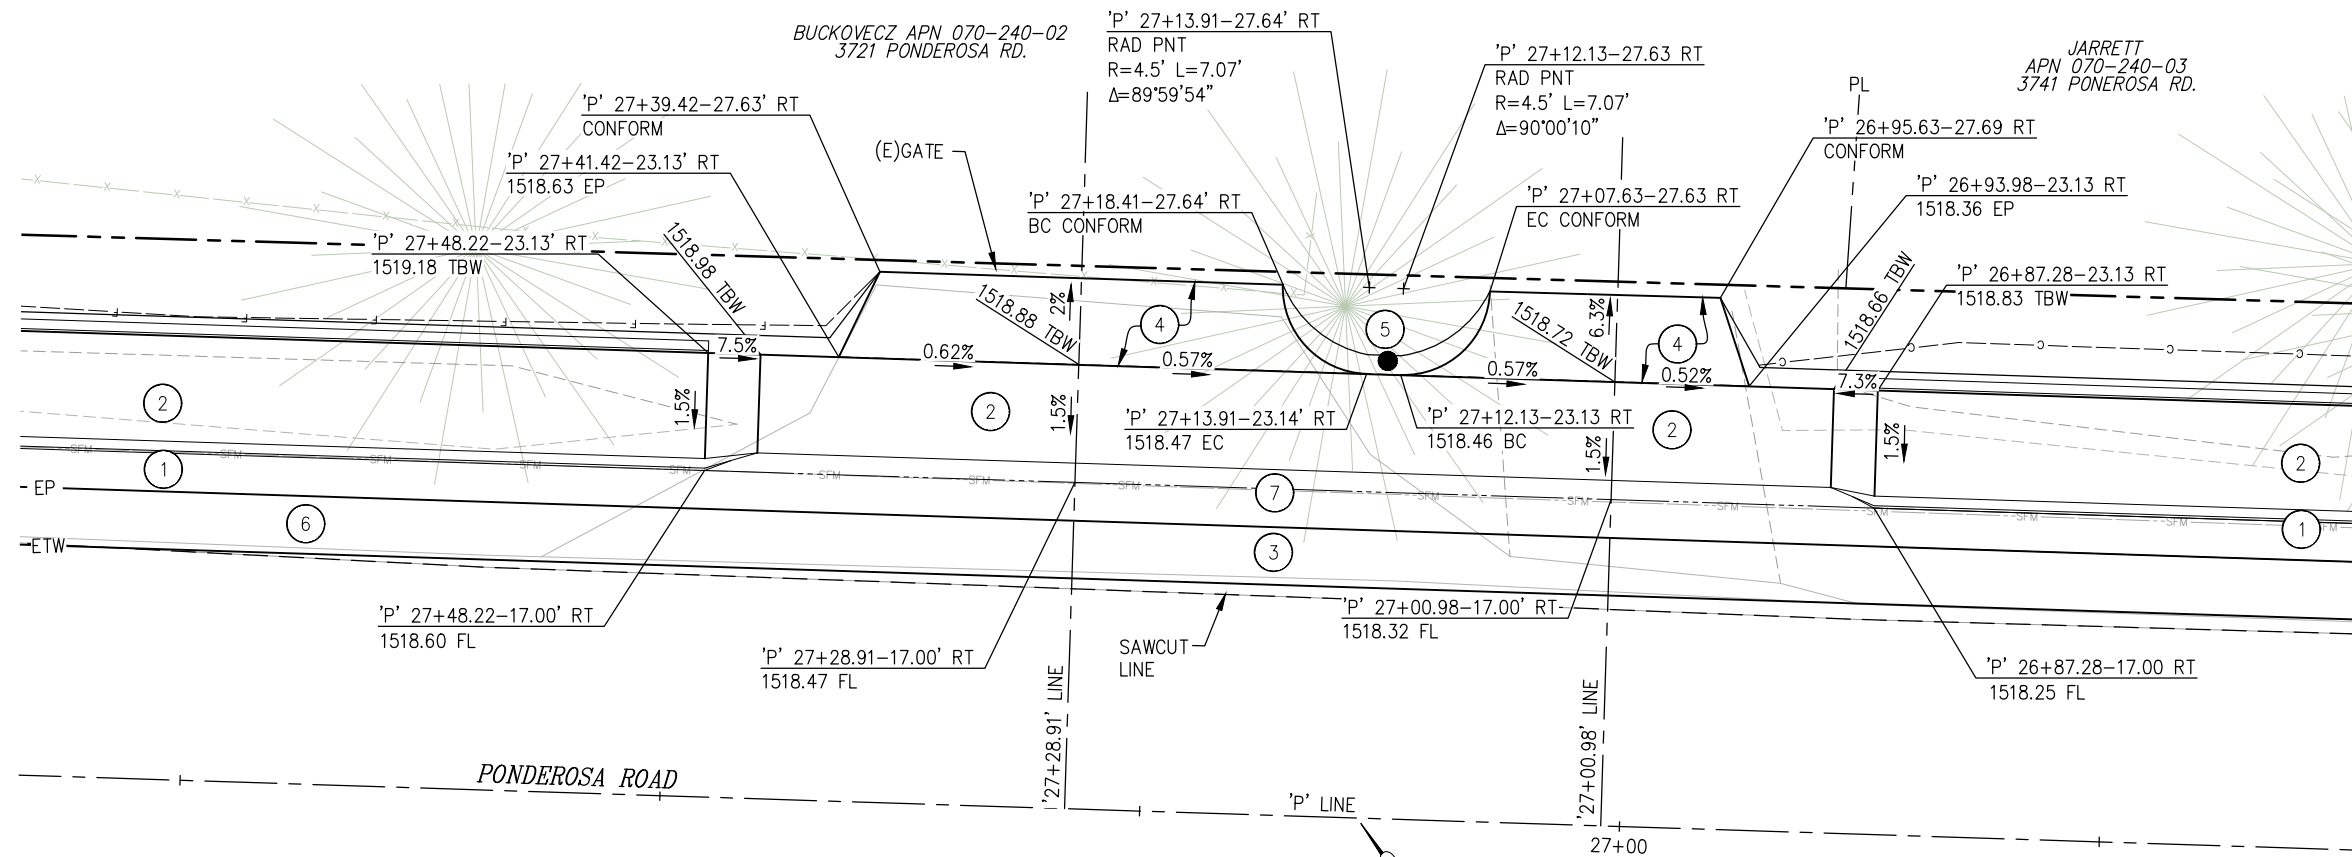

1 PLAN
DRIVEWAYS AT
3721 & 3741 PONDEROSA RD.
APN: 070-240-02 & 03
SCALE: 1"=5'

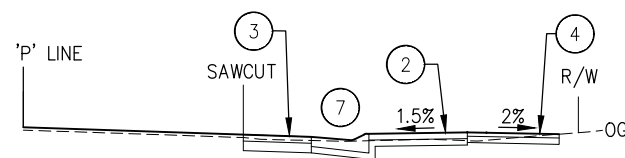

PROFILE
'27+28.91' LINE
SCALE: 1"=5'

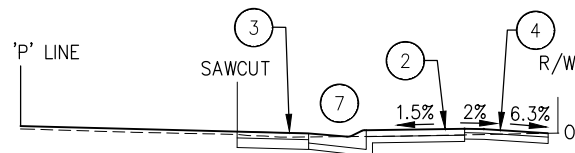

PROFILE
'27+00.98' LINE
DRIVEWAY AT
3741 PONDEROSA RD.
APN: 070-240-03
SCALE: 1"=5'

CONSTRUCTION NOTES:

- 1 — TYPE A2 CURB & GUTTER, PER RSP A87A
- 2 — 4" PCC SIDEWALK, 5.5' WIDE, OVER 4" AB
- 3 — 4" HMA OVER (E)AB
- 4 — 2½" HMA OVER 033' AB CLASS II
- 5 — RELOCATED MAIL BOXES FOR JARRETT AND BUCKOVECZ PARCELS BEHIND WALK. LOCATION TO BE DETERMINED IN THE FIELD BY ENGINEER.
- 6 — APPROX LOCATION OF (E)6"SSFM
- 7 — TYPE E CURB, MODIFIED

NOTES:

- 1. STATION OFFSET CALLOUTS PER 'P' ALIGNMENT.
- 2. UNLESS NOTED, CUT/FILL SLOPES TO BE 1.5:1
- 3. ANY ROAD SIGNS IN CONFLICT WITH SIDEWALK ARE TO BE RELOCATED DIRECTLY BEHIND WALK.
- 4. ADJUST LIMITS OF DRIVEWAY PAVING TO AVOID IMPACTS TO EXISTING GATES/FENCES.

DRIVEWAY
CONSTRUCTION DETAILS
SCALE : AS NOTED



PREPARED UNDER THE SUPERVISION OF :
REGISTERED CIVIL ENGINEER
02/19/25
DATE:

DESIGNED: JB
CHECKED: JB
DRAWN: DJ
DATE: 2/12/25
ROAD NUMBER: 005



COUNTY OF EL DORADO
DEPARTMENT OF TRANSPORTATION




PONDEROSA ROAD BICYCLE AND
PEDESTRIAN IMPROVEMENTS

25-0282 Revised D 8 of 16

SHEET
C-15
23 OF 46
W.O. No.
36109009

ORIGINAL SCALE IS IN INCHES
Drawing name: Z:\Civil 3D Projects\97018 Ponderosa Class II Sidewalk\CADD Files\Sheets\C-SHEETS.dwg Layout Tab: C-16 Feb 20/2025 11:08am dmarkowski

FOR REDUCED PLANS

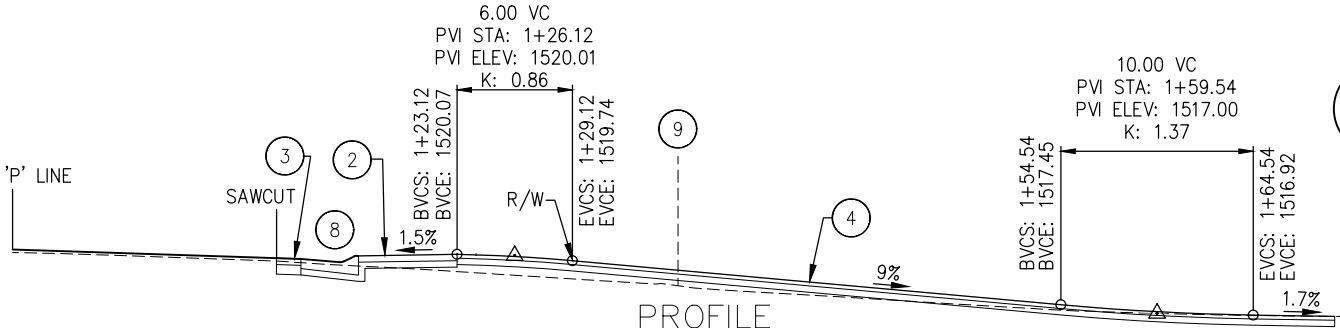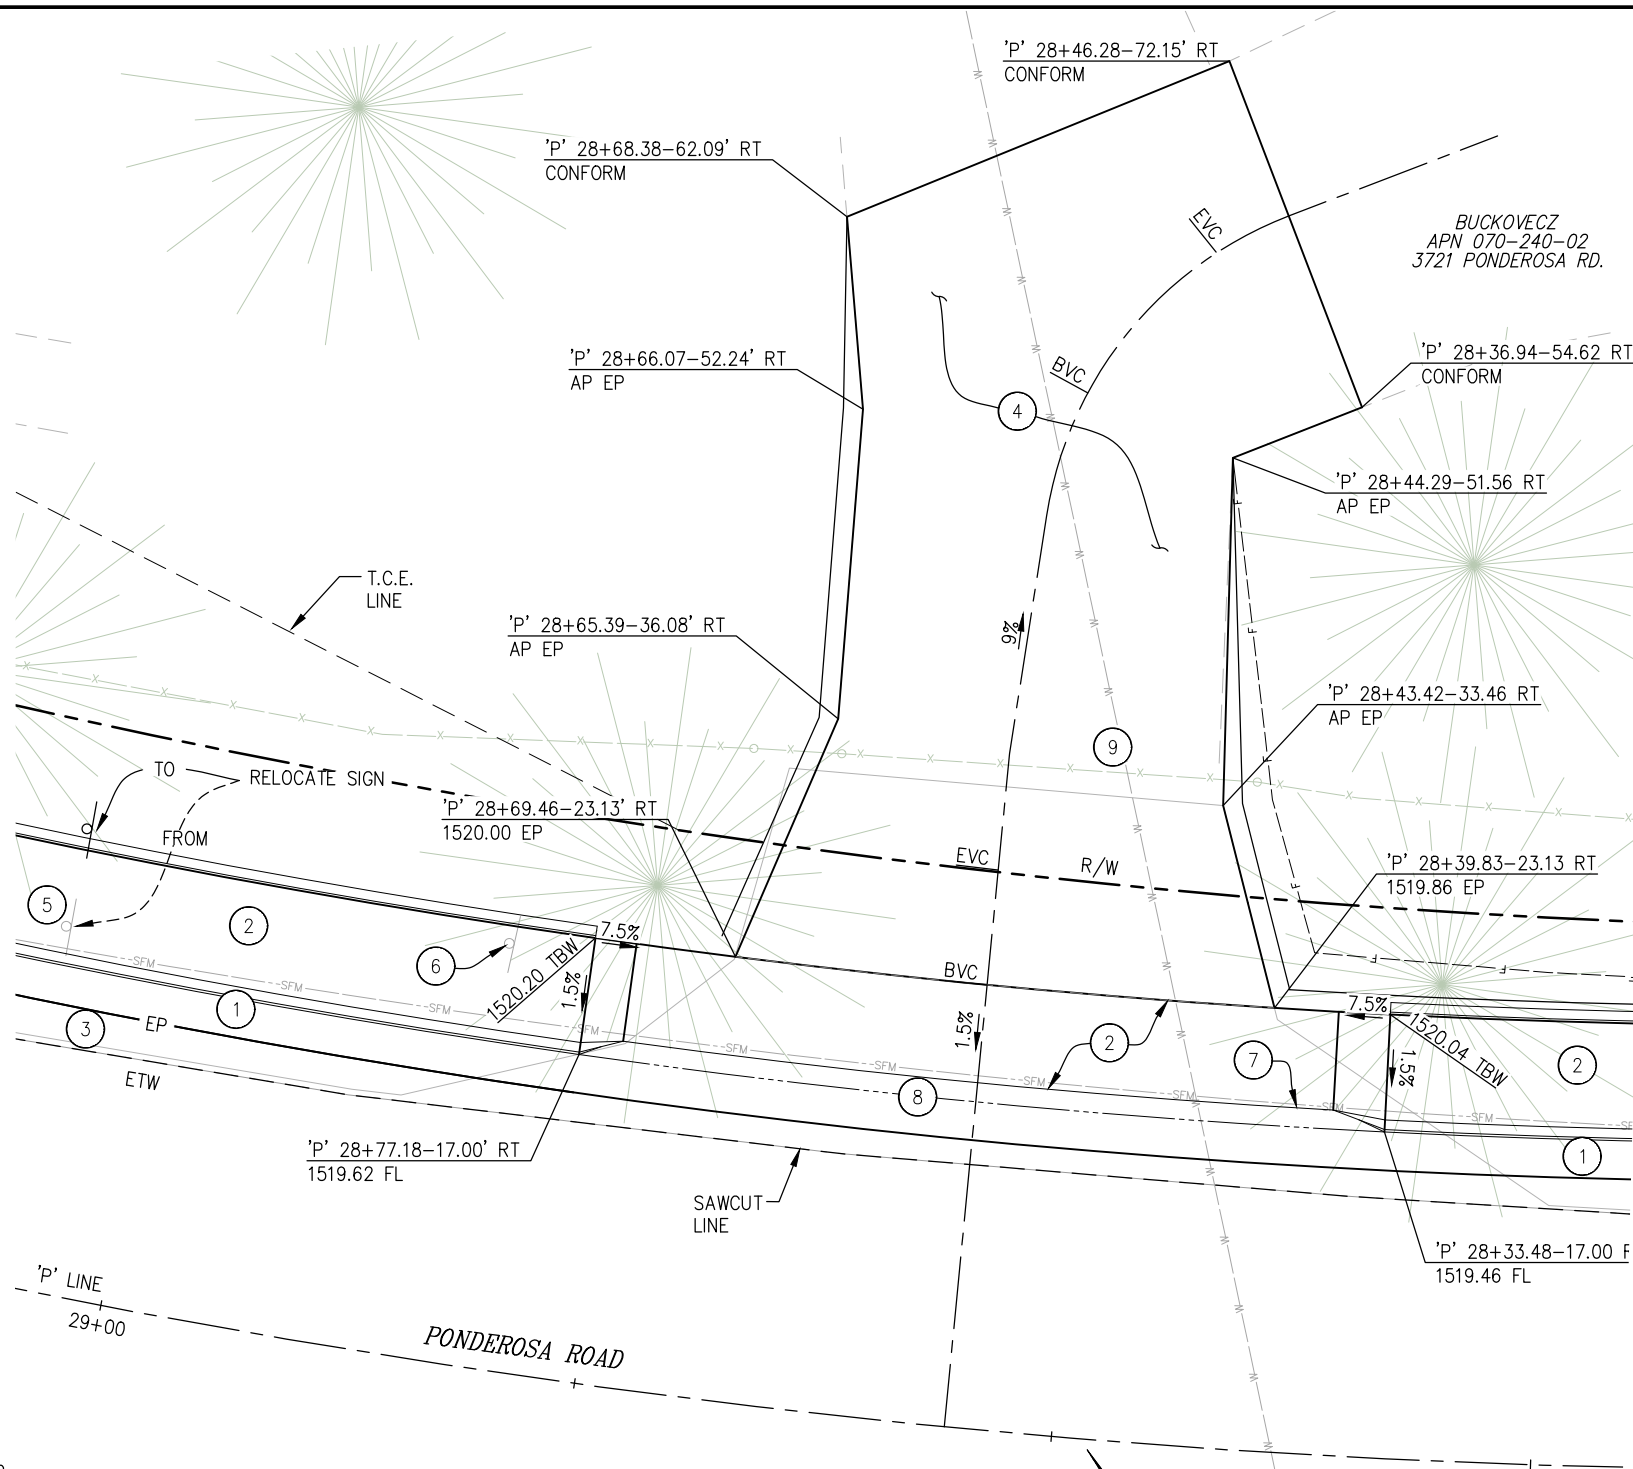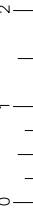

1 PLAN
DRIVEWAY AT
3721 PONDEROSA RD.
APN: 070-240-02
SCALE: 1"=5'

- CONSTRUCTION NOTES:**
- 1 — TYPE A2 CURB & GUTTER, PER RSP A87A
 - 2 — 4" PCC SIDEWALK, 5.5' WIDE, OVER 4" AB
 - 3 — 4" HMA OVER (E) AB
 - 4 — 2 1/2" HMA OVER 4" AB CLASS II
 - 5 — RELOCATED SPEED LIMIT SIGN AS SHOWN
 - 6 — SALVAGE AND RETURN, NO PARKING SIGN TO ELD DOT
 - 7 — APPROX LOCATION OF (E)6"SSFM
 - 8 — TYPE E CURB, MODIFIED
 - 9 — REMOVE (E)GATE DURING CONSTRUCTION RE-INSTALL TO NEW DRIVEWAY GRADE.

- NOTES:**
- 1. STATION OFFSET CALLOUTS PER 'P' ALIGNMENT.
 - 2. ANY ROAD SIGNS IN CONFLICT WITH SIDEWALK ARE TO BE RELOCATED DIRECTLY BEHIND WALK.

DRIVEWAY
CONSTRUCTION DETAILS
SCALE : AS NOTED

REVISION	NUMBER	DATE	DESCRIPTION	BY



PREPARED UNDER THE SUPERVISION OF :

REGISTERED CIVIL ENGINEER
02/19/25
DATE:

DESIGNED: JB
DRAWN: DJ
CHECKED: JB
DATE: 2/12/25
ROAD NUMBER: 005



COUNTY OF EL DORADO
DEPARTMENT OF TRANSPORTATION

PONDEROSA ROAD BICYCLE AND
PEDESTRIAN IMPROVEMENTS
25-0282 Revised D 9 of 16

SHEET
C-16
24 OF 46
W.O. No.
36109009




DESIGNED: JB	DRAWN: DJ
CHECKED: JB	DATE: 2/12/25
ROAD NUMBER: 005	



PONDEROSA ROAD BICYCLE AND PEDESTRIAN IMPROVEMENTS

SHEET
C-17
25 OF 46
W.O. No.
36109009

ORIGINAL SCALE: 1" = 10' INCHES
Drawing name: Z:\Civil 3D Projects\97018 Ponderosa Cross II Sidewalk\CADD Files\Sheets\C-SHEETS.dwg Layout Tab: C-18 Feb 20/2025 11:08am dmankowski

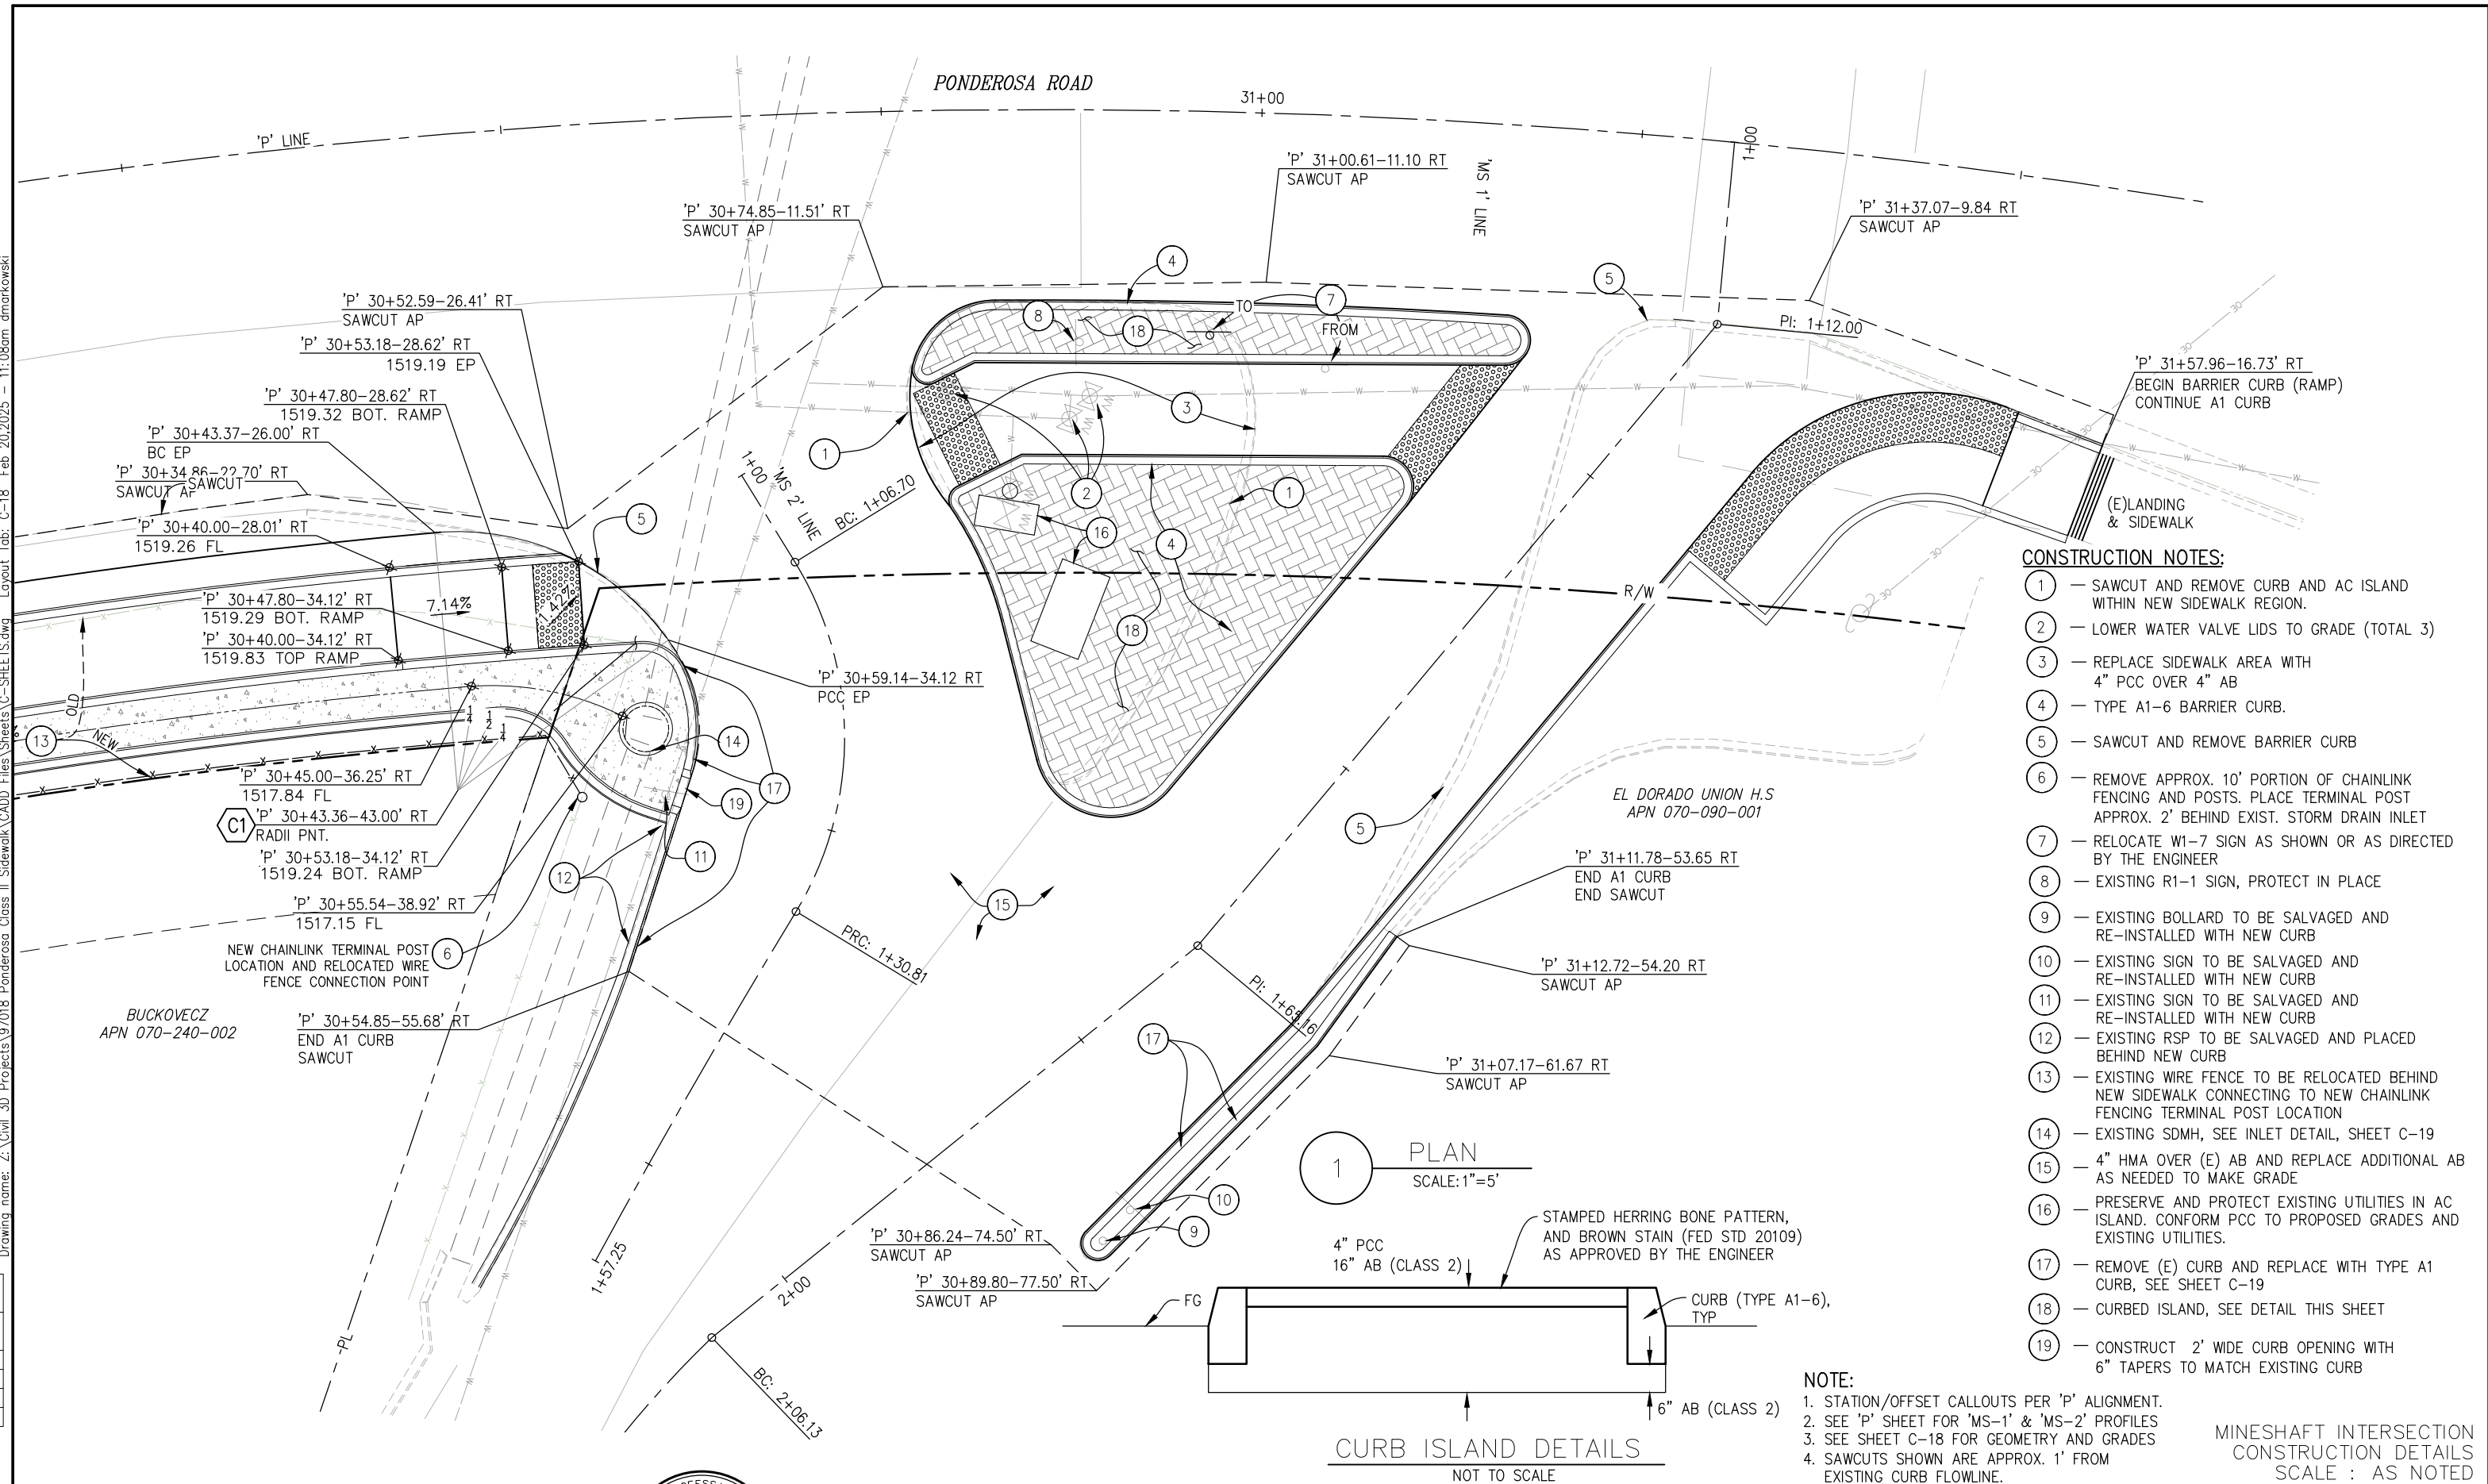


- CONSTRUCTION NOTES:**
- 1 — SAWCUT AND REMOVE CURB AND AC ISLAND WITHIN NEW SIDEWALK REGION.
 - 2 — LOWER WATER VALVE LIDS TO GRADE (TOTAL 3)
 - 3 — REPLACE SIDEWALK AREA WITH 4" PCC OVER 4" AB
 - 4 — TYPE A1-6 BARRIER CURB.
 - 5 — SAWCUT AND REMOVE BARRIER CURB
 - 6 — REMOVE APPROX. 10' PORTION OF CHAINLINK FENCING AND POSTS. PLACE TERMINAL POST APPROX. 2' BEHIND EXIST. STORM DRAIN INLET
 - 7 — RELOCATE W1-7 SIGN AS SHOWN OR AS DIRECTED BY THE ENGINEER
 - 8 — EXISTING R1-1 SIGN, PROTECT IN PLACE
 - 9 — EXISTING BOLLARD TO BE SALVAGED AND RE-INSTALLED WITH NEW CURB
 - 10 — EXISTING SIGN TO BE SALVAGED AND RE-INSTALLED WITH NEW CURB
 - 11 — EXISTING SIGN TO BE SALVAGED AND RE-INSTALLED WITH NEW CURB
 - 12 — EXISTING RSP TO BE SALVAGED AND PLACED BEHIND NEW CURB
 - 13 — EXISTING WIRE FENCE TO BE RELOCATED BEHIND NEW SIDEWALK CONNECTING TO NEW CHAINLINK FENCING TERMINAL POST LOCATION
 - 14 — EXISTING SDMH, SEE INLET DETAIL, SHEET C-19
 - 15 — 4" HMA OVER (E) AB AND REPLACE ADDITIONAL AB AS NEEDED TO MAKE GRADE
 - 16 — PRESERVE AND PROTECT EXISTING UTILITIES IN AC ISLAND. CONFORM PCC TO PROPOSED GRADES AND EXISTING UTILITIES.
 - 17 — REMOVE (E) CURB AND REPLACE WITH TYPE A1 CURB, SEE SHEET C-19
 - 18 — CURBED ISLAND, SEE DETAIL THIS SHEET
 - 19 — CONSTRUCT 2' WIDE CURB OPENING WITH 6" TAPERS TO MATCH EXISTING CURB

NOTE:
1. STATION/OFFSET CALLOUTS PER 'P' ALIGNMENT.
2. SEE 'P' SHEET FOR 'MS-1' & 'MS-2' PROFILES
3. SEE SHEET C-18 FOR GEOMETRY AND GRADES
4. SAWCUTS SHOWN ARE APPROX. 1' FROM EXISTING CURB FLOWLINE.

MINESHAFT INTERSECTION
CONSTRUCTION DETAILS
SCALE : AS NOTED

REVISION FOR REDUCED PLANS	DESIGNED: JB	DRAWN: DJ	COUNTY OF EL DORADO DEPARTMENT OF TRANSPORTATION	SHEET C-18 26 OF 46 W.D. No. 36109009				
	CHECKED: JB	DATE: 2/18/25						
	ROAD NUMBER: 005							
PREPARED UNDER THE SUPERVISION OF: JONATHAN BALZER No. C72291 License Expires 06-30-26 CIVIL STATE OF CALIFORNIA		REGISTERED CIVIL ENGINEER 02/19/25 DATE:						
NUMBER		DATE		DESCRIPTION		BY		

ORIGINAL SCALE IS IN INCHES
Drawing name: Z:\Civil 3D Projects\97018 Ponderosa Class II Sidewalk\CADD Files\Sheets\C-19.dwg Layout Tab: C-19 Feb 20, 2025 11:09am dmankowski

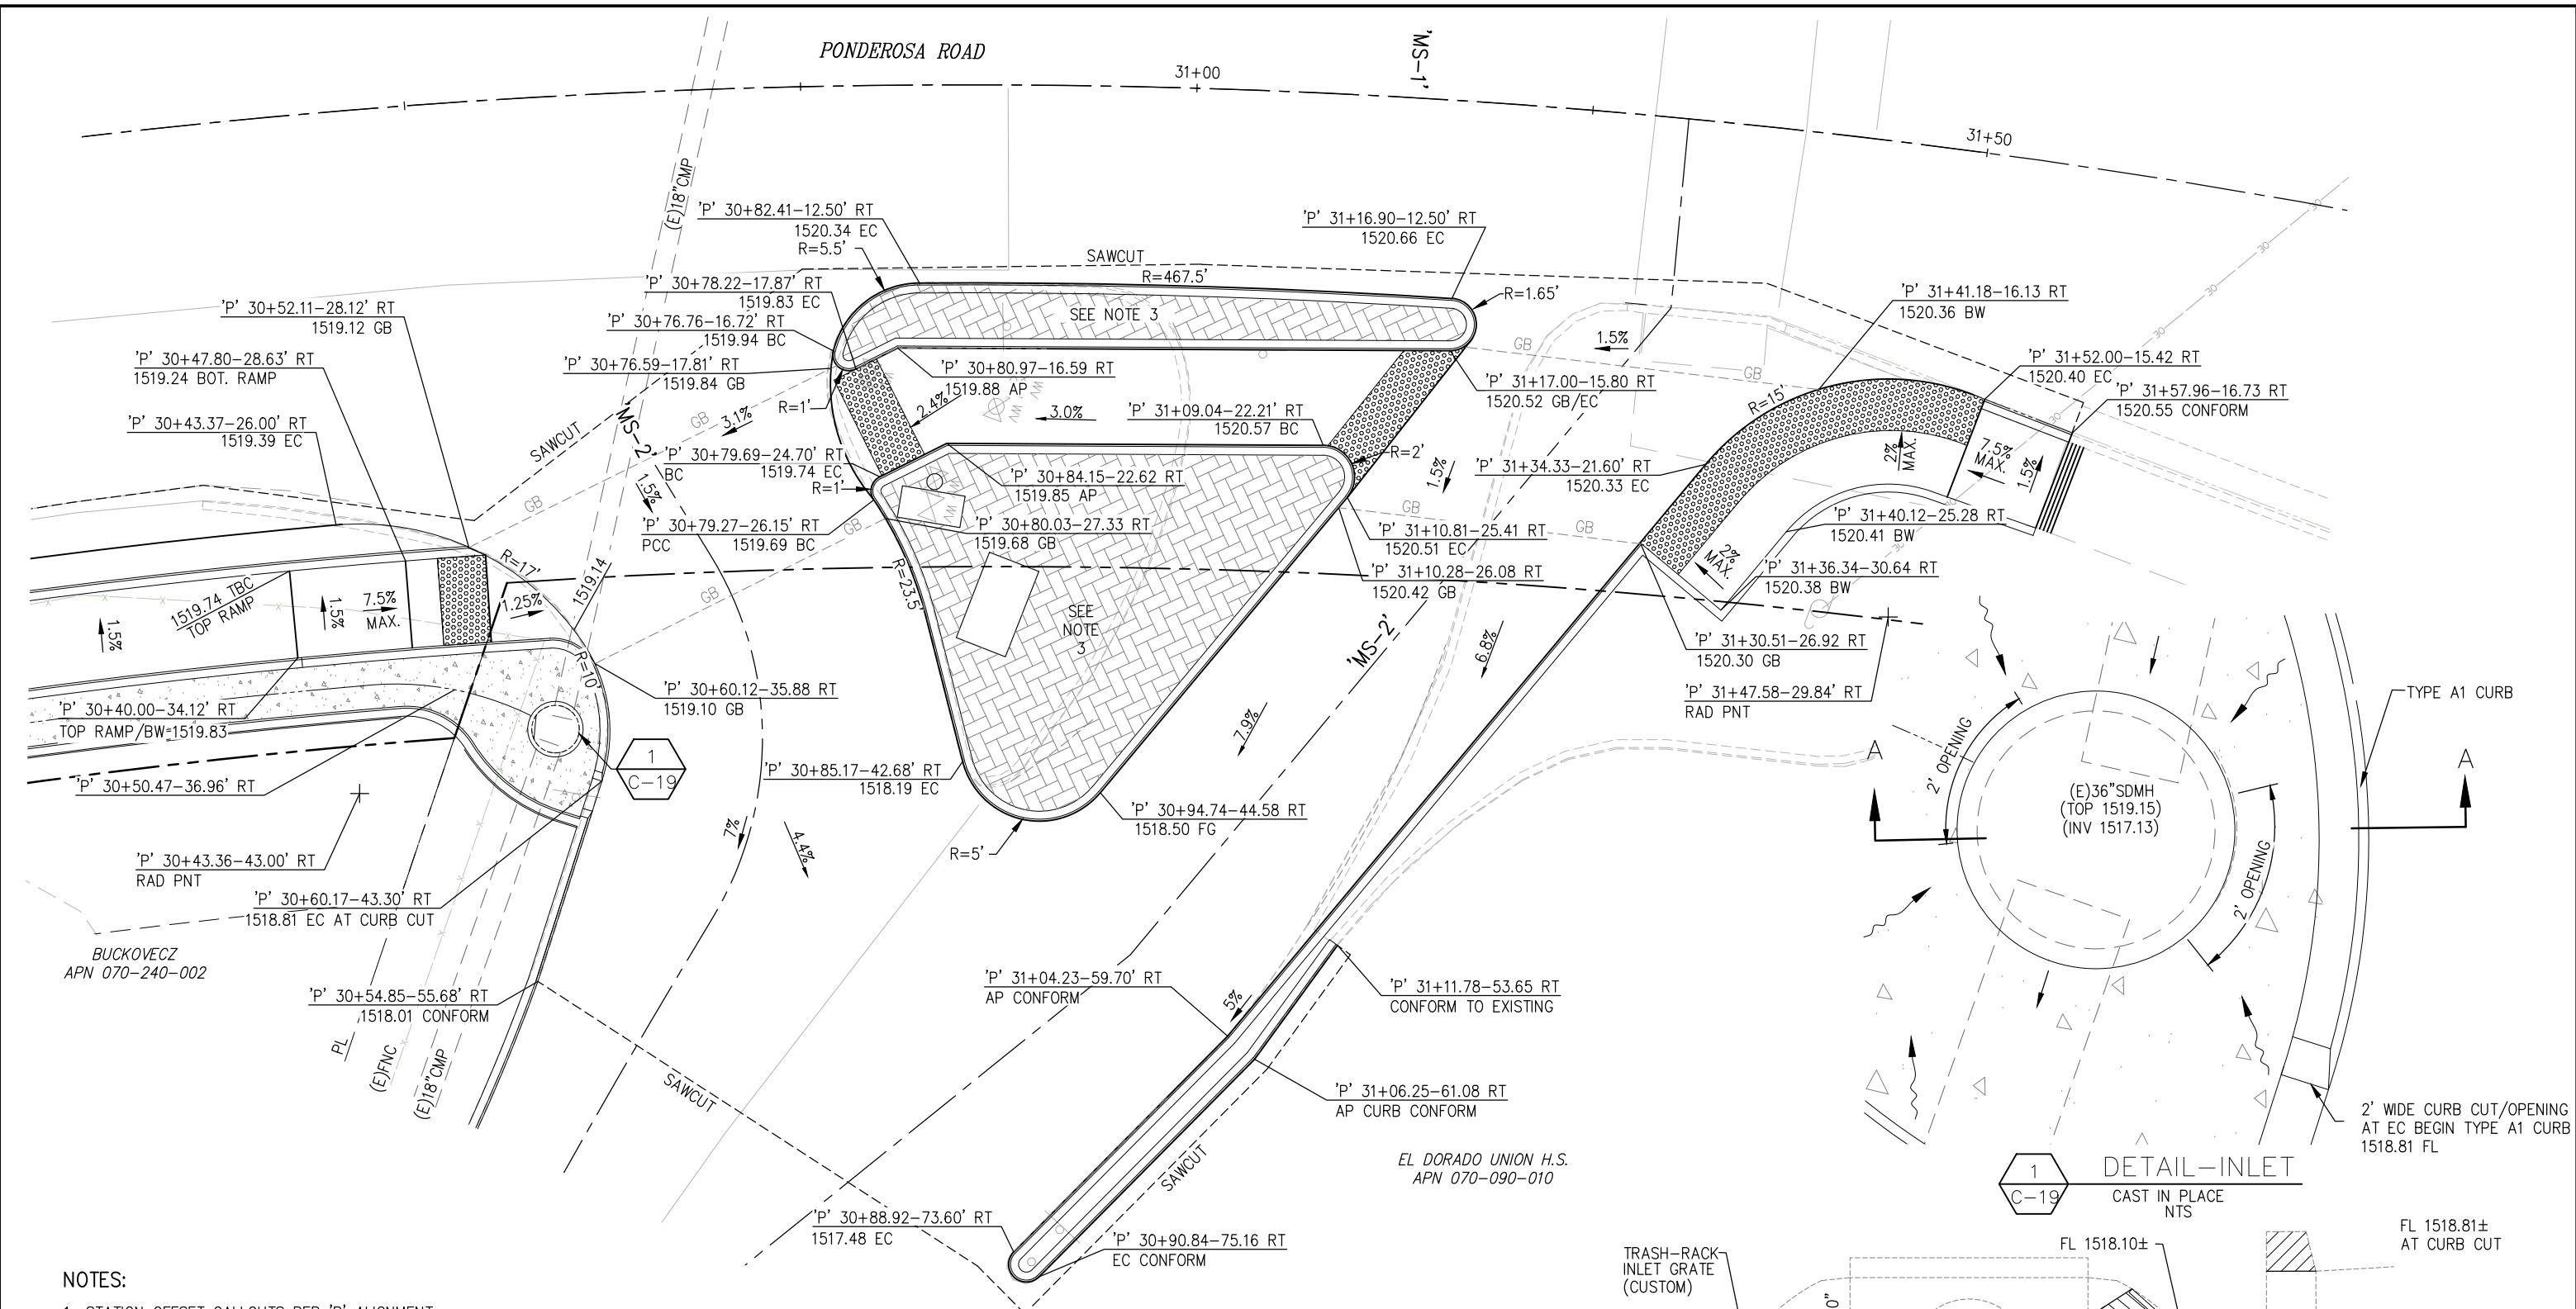


NOTES:


1. STATION OFFSET CALLOUTS PER 'P' ALIGNMENT.
2. SEE P-SHEET FOR MS1 & MS-2 PROFILES.
3. SAWCUT LINE APPROX. 1' FROM EXISTING CURB.

CONCRETE INFILL RECONSTRUCTED ISLANDS (4" THICKNESS MIN.)
ADJUST INFILL ISLAND GRADES TO ACCOMMODATE EXISTING UTILITIES AS NEEDED AND SLOPE TO DRAIN. STAMP HERRING BONE PATTERN, AND BROWN STAIN (FED STD 20109) AS APPROVED BY THE ENGINEER.

PLAN
SCALE: 1"=5'

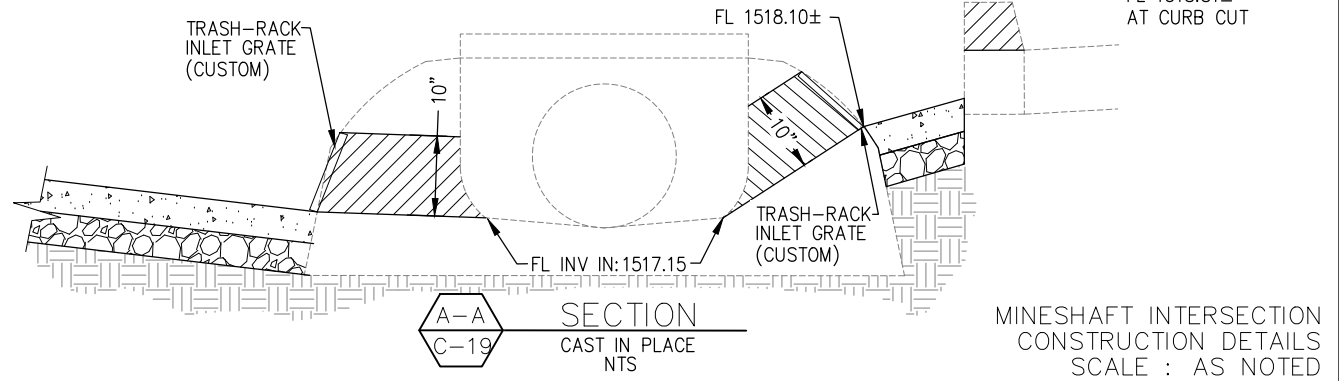


REVISION				FOR REDUCED PLANS			
NUMBER	DATE	DESCRIPTION	BY	DESIGNED:	DRAWN:	CHECKED:	DATE:
				JB	CAD	JB	2/18/25
				ROAD NUMBER:	005		
PREPARED UNDER THE SUPERVISION OF :				COUNTY OF EL DORADO DEPARTMENT OF TRANSPORTATION			
REGISTERED CIVIL ENGINEER JONATHAN BALZER No. C72291 License Expires 06-30-26 CIVIL STATE OF CALIFORNIA				PONDEROSA RD CLASS II BIKE PATH AND SIDEWALK 25-0282 Revised D 12 of 16			
DATE: 02/19/25				SHEET C-19 27 OF 46 W.O. No. 36109009			

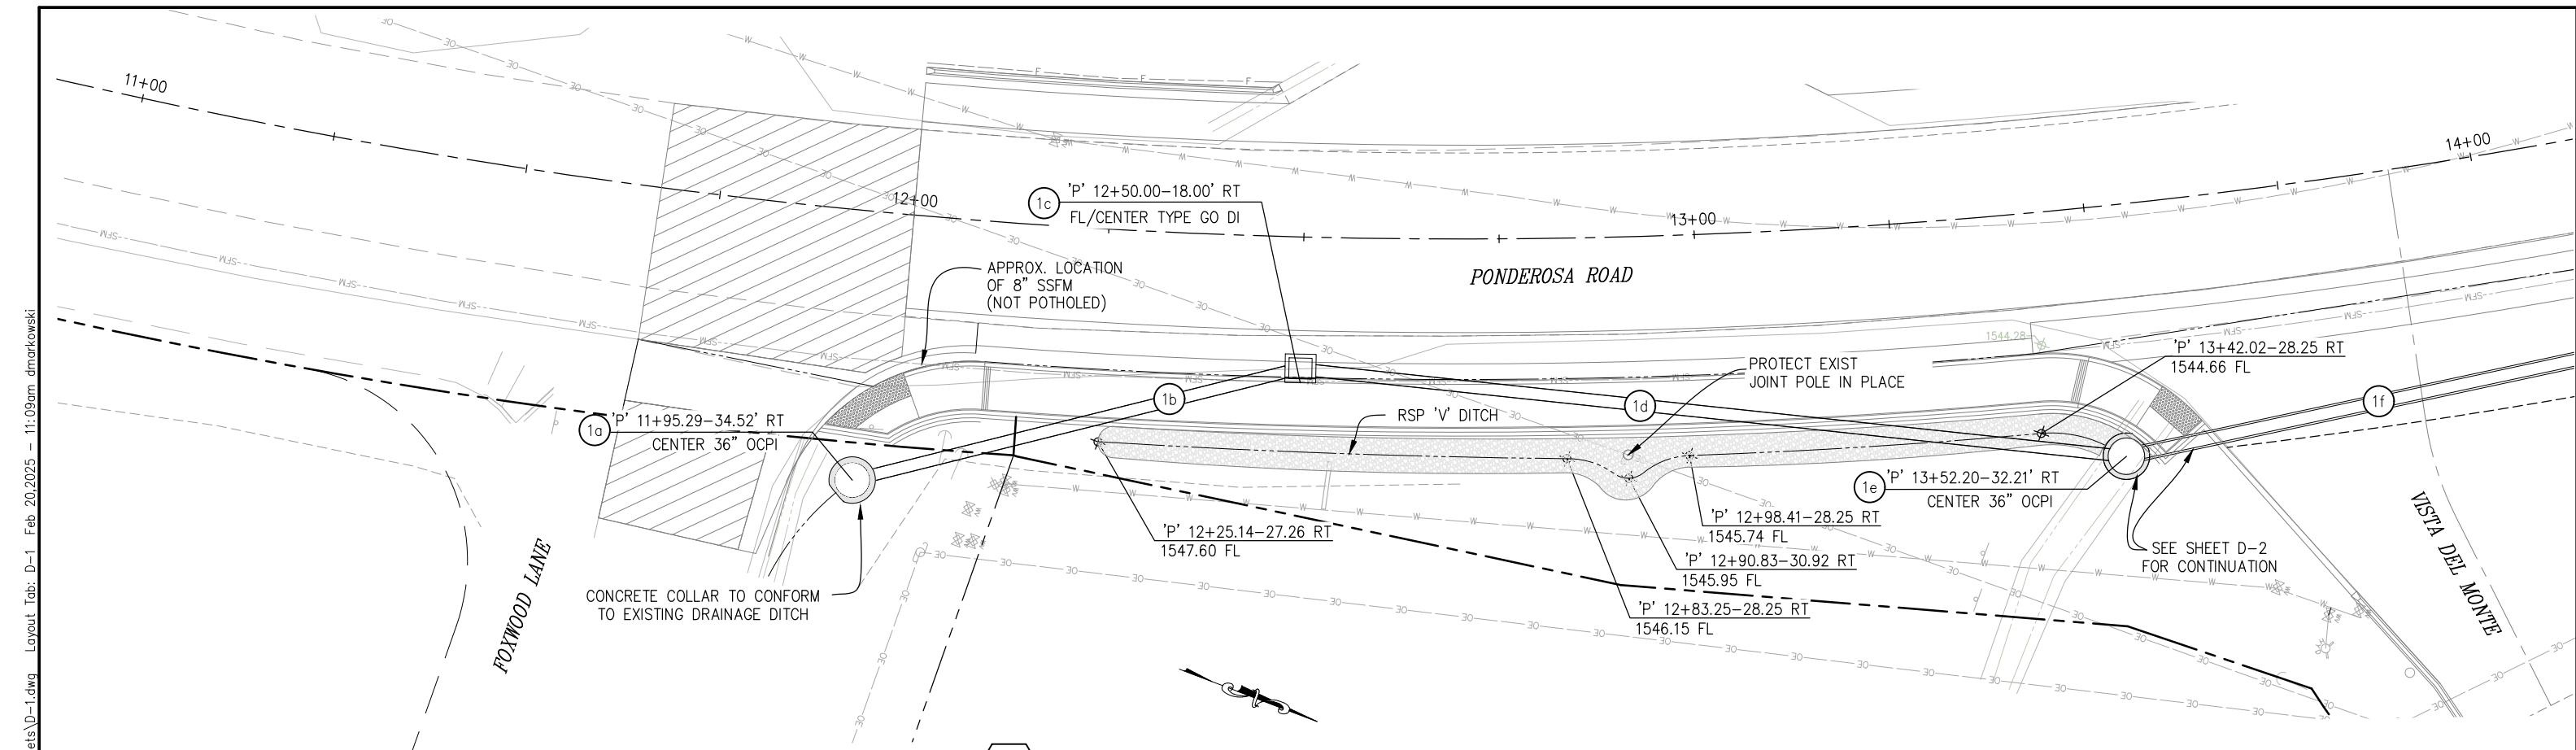

- NOTES:
- 1. STATION OFFSET CALLOUTS PER 'P' ALIGNMENT
 - 2. 2:1 FILL SLOPES ALONG DRIVEWAYS
 - 3. SEE SHEET D-8 FOR RSPV-DITCH STATIONING AND DETAILS.
 - 4. SEE SHEET D-8 FOR SUBDRAIN QUANTITIES.

1 PLAN – DRAINAGE SYSTEM 1
SCALE: 1"=10'

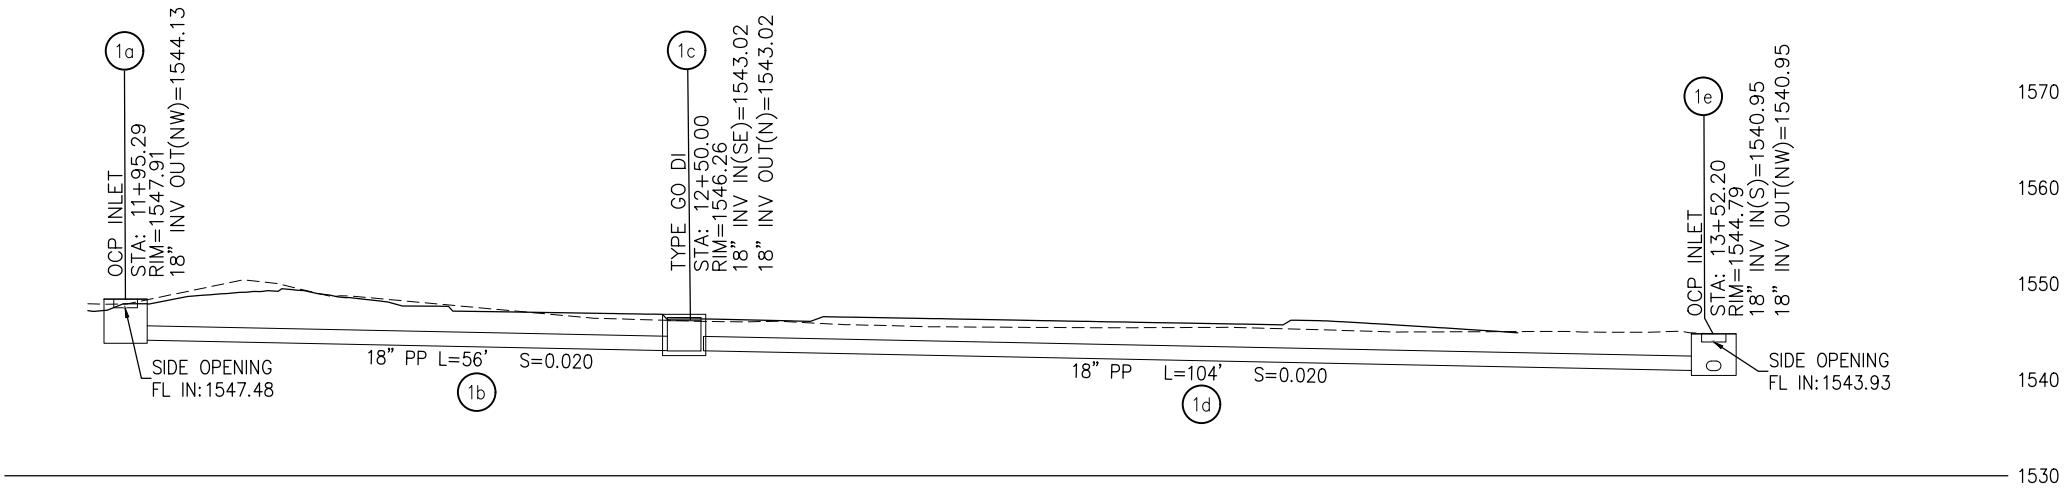

1 PROFILE – DRAINAGE SYSTEM 1
SCALE: 1"=10' H,V

THIS SHEET ACCURATE FOR DRAINAGE WORK ONLY

DRAINAGE SYSTEM 1
SCALE : AS NOTED

ORIGINAL SCALE IS IN INCHES
Drawing name: Z:\Civil 3D Projects\97018 Ponderosa Class II Sidewalk\CADD Files\Sheets\D-1.dwg Layout Tab: D-1 Feb 20, 2025 -- 11:09am dmarkowski

REVISION	NUMBER	DATE	DESCRIPTION	BY



PREPARED UNDER THE SUPERVISION OF :

REGISTERED CIVIL ENGINEER
02/19/25
DATE:

DESIGNED: JB
DRAWN: DJ
CHECKED: JB
DATE: 2/12/25
ROAD NUMBER: 005




COUNTY OF EL DORADO
DEPARTMENT OF TRANSPORTATION

PONDEROSA ROAD BICYCLE AND
PEDESTRIAN IMPROVEMENTS


25-0282 Revised D 13 of 16

SHEET
D-1
28 OF 46
W.O. No.
36109009

ORIGINAL SCALE IS IN INCHES
Drawing name: Z:\Civil 3D Projects\97018 Ponderosa Class II Sidewalk\CADD Files\Sheets\D-1.dwg Layout Tab: D-2 Feb 20, 2025 - 11:10am dmarkowski

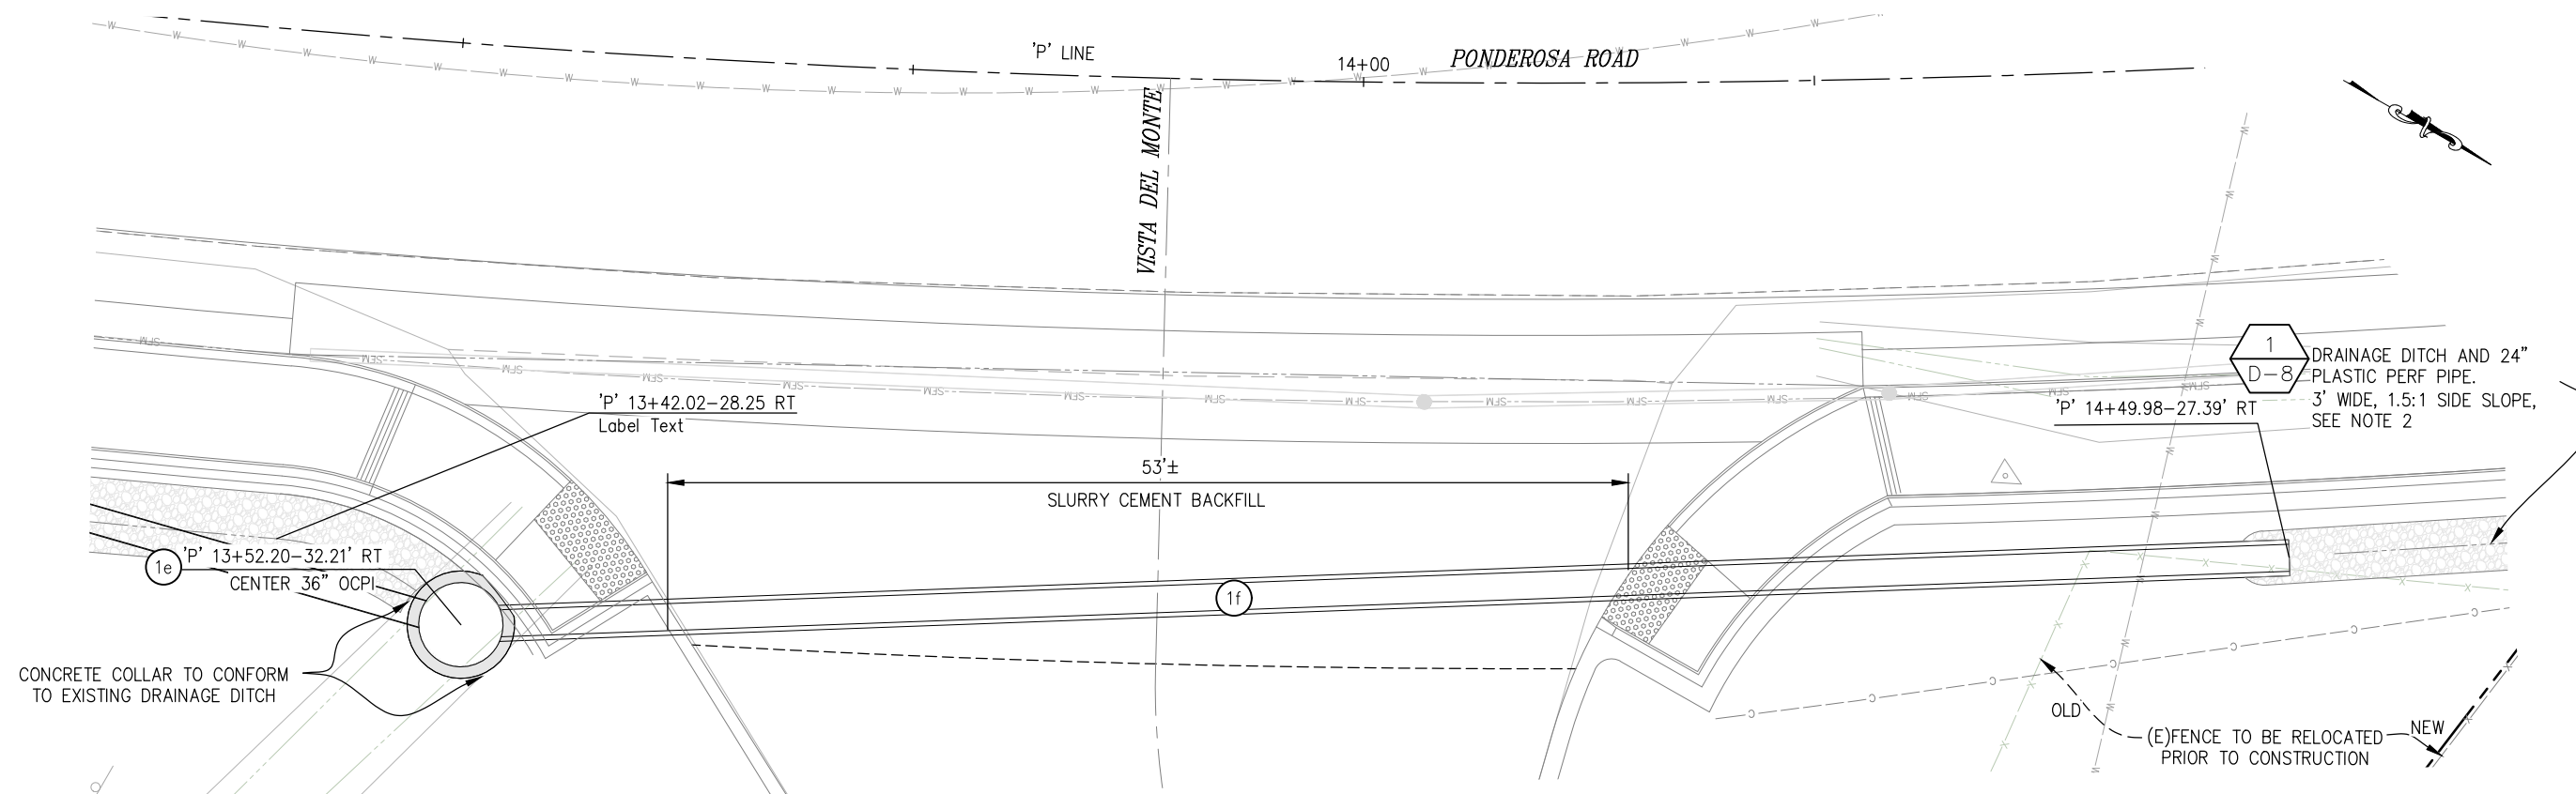

- NOTES:
1. STATION OFFSET CALLOUTS PER 'P' ALIGNMENT
 2. 2:1 FILL SLOPES ALONG DRIVEWAYS
 3. SEE SHEET D-8 FOR RSPV-DITCH STATIONING AND DETAILS.
 4. SEE SHEET D-8 FOR SUBDRAIN QUANTITIES.

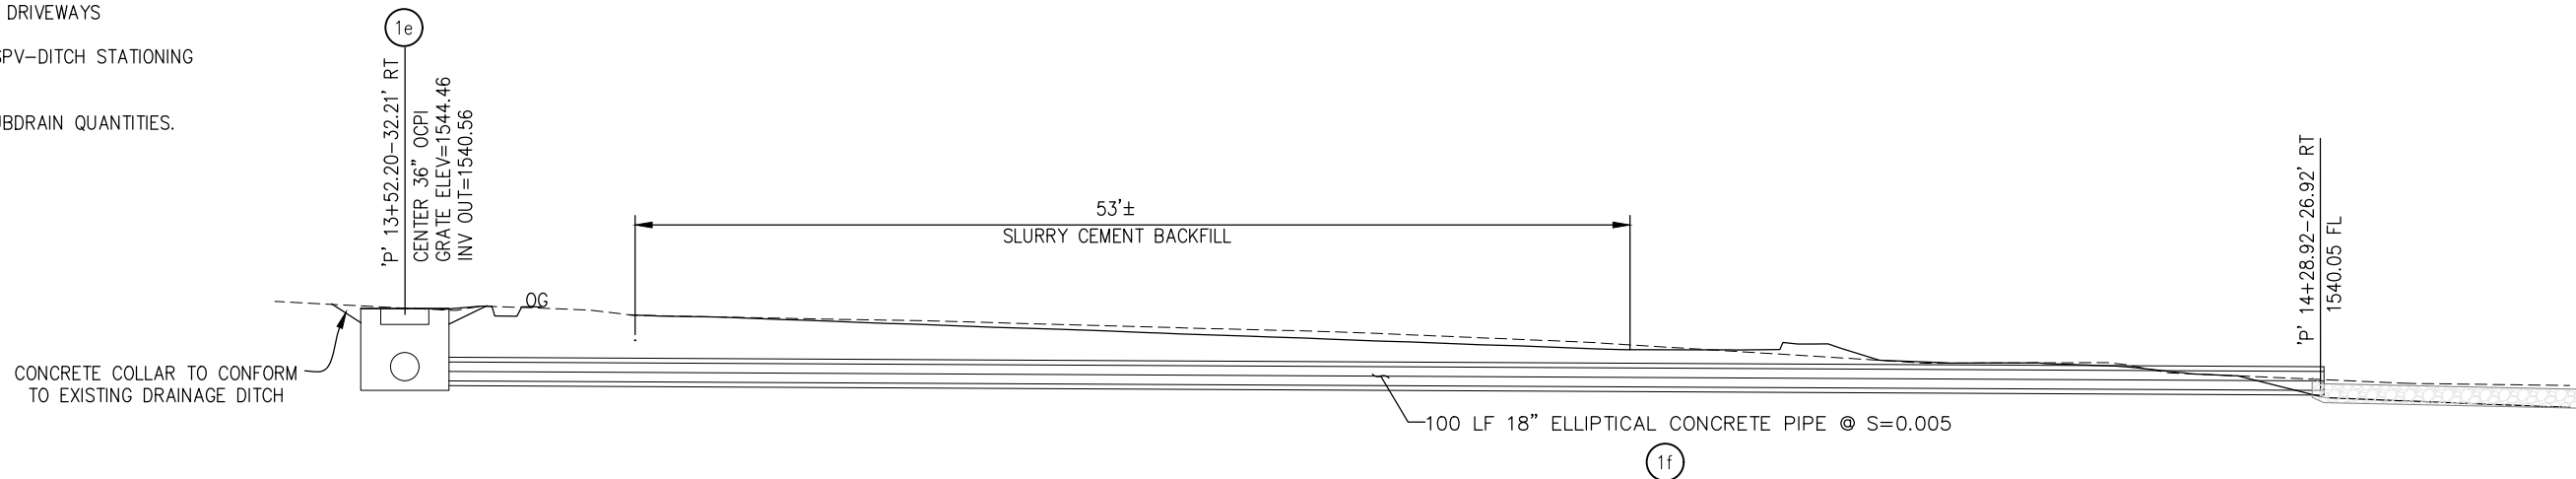

THIS SHEET ACCURATE FOR DRAINAGE WORK ONLY

DRAINAGE SYSTEM 2
SCALE : AS NOTED

REVISION	NUMBER	DATE	DESCRIPTION	BY



PREPARED UNDER THE SUPERVISION OF :
REGISTERED CIVIL ENGINEER
DATE: 02/19/25

DESIGNED: JB
CHECKED: JB
DATE: 2/12/25
ROAD NUMBER: 005



COUNTY OF EL DORADO
DEPARTMENT OF TRANSPORTATION


PONDEROSA ROAD BICYCLE AND
PEDESTRIAN IMPROVEMENTS

25-0282 Revised D 14 of 16

SHEET
D-2
29 OF 46
W.O. No.
36109009


ORIGINAL SCALE IS IN INCHES
Drawing name: Z:\Civil 3D Projects\97018 Ponderosa Class II Sidewalk\CADD Files\Sheets\D-1.dwg Layout Tab: D-3 Feb 20, 2025 - 11:10am dmarkowski

FOR REDUCED PLANS

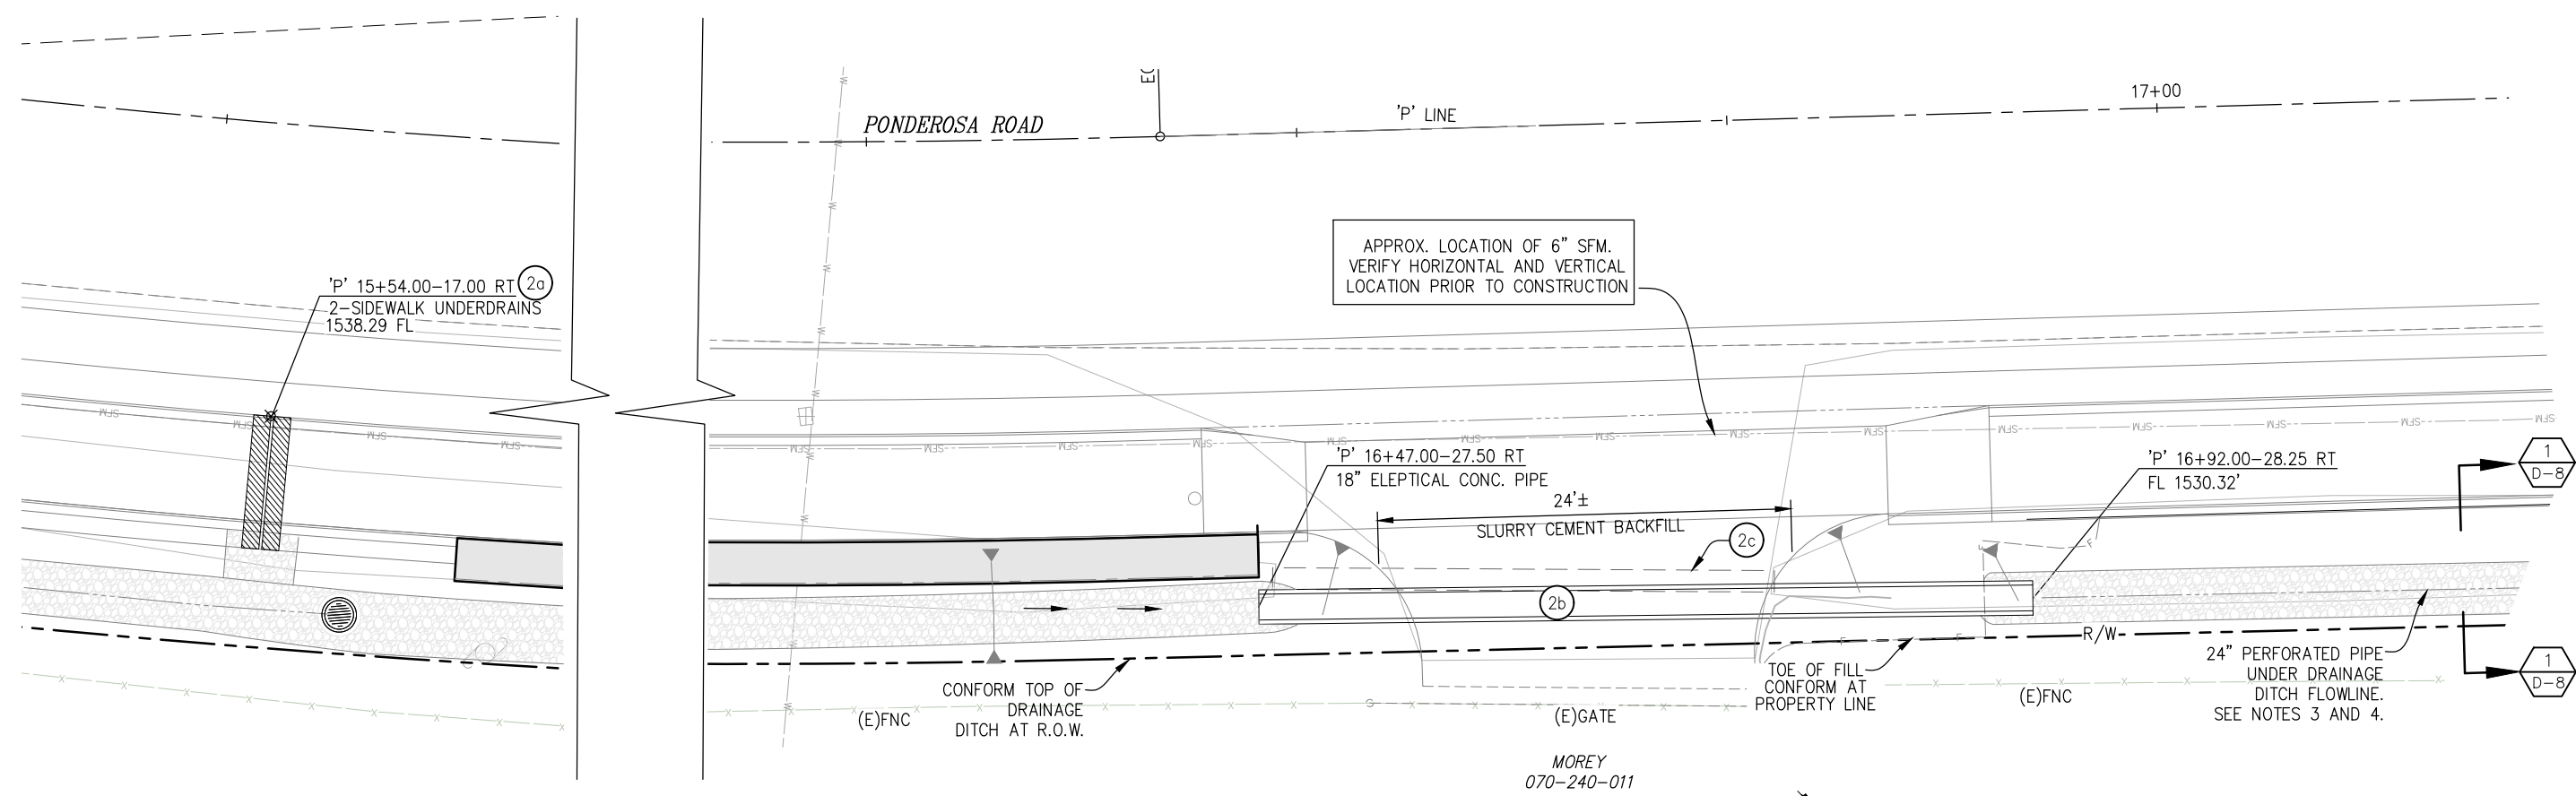


2 PLAN - DRAINAGE SYSTEM 2
SCALE: 1"=5'

- NOTES:
1. STATION OFFSET CALLOUTS PER 'P' ALIGNMENT
 2. 2:1 FILL SLOPES ALONG DRIVEWAYS
 3. SEE SHEET D-8 FOR RSPV-DITCH STATIONING AND DETAILS.
 4. SEE SHEET D-8 FOR SUBDRAIN QUANTITIES.

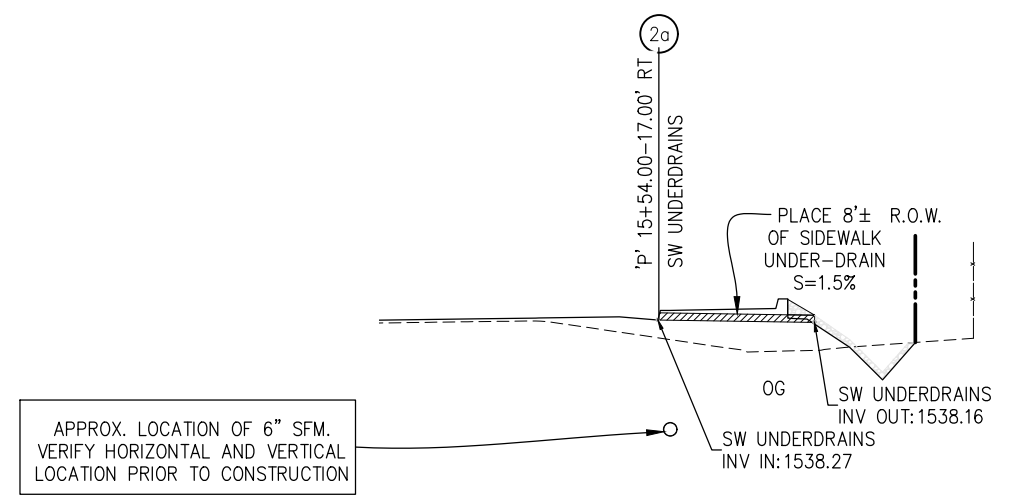

2 PROFILE - SW UNDERDRAINS
SCALE: 1"=5' H,V

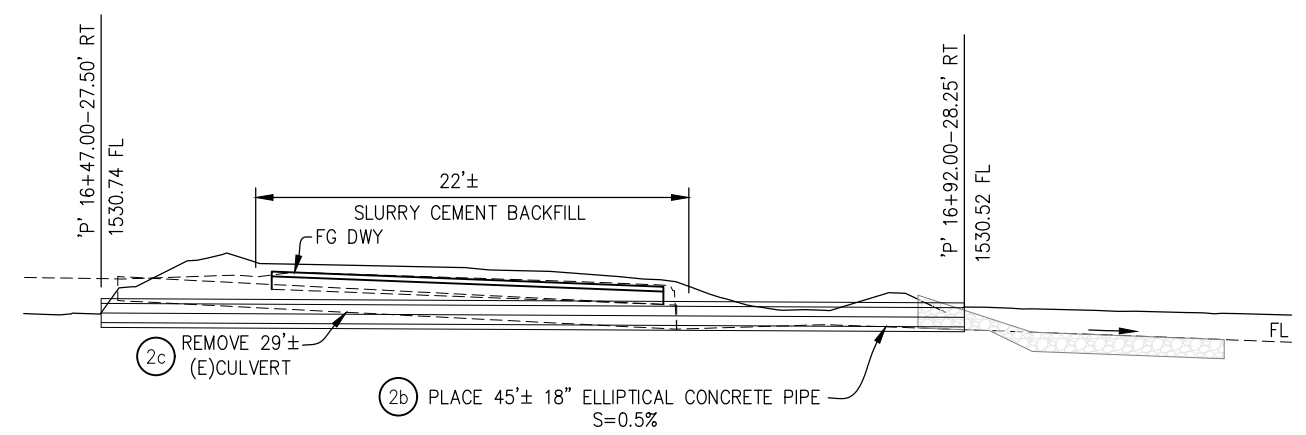

2 PROFILE - DRAINAGE SYSTEM 2
SCALE: 1"=5' H,V

THIS SHEET ACCURATE FOR DRAINAGE WORK ONLY

DRAINAGE SYSTEM 2
SCALE : AS NOTED

REVISION	NUMBER	DATE	DESCRIPTION	BY



PREPARED UNDER THE SUPERVISION OF :
REGISTERED CIVIL ENGINEER
02/19/25
DATE:

DESIGNED: JB
DRAWN: DJ
CHECKED: JB
DATE: 2/12/25
ROAD NUMBER: 005



COUNTY OF EL DORADO
DEPARTMENT OF TRANSPORTATION


PONDEROSA ROAD BICYCLE AND
PEDESTRIAN IMPROVEMENTS

25-0282 Revised D 15 of 16

SHEET
D-3
30 OF 46
W.O. No.
36109009

ORIGINAL SCALE IS IN INCHES
Drawing name: Z:\Civil 3D Projects\97018 Ponderosa Class II Sidewalk\CADD Files\Sheets\D-1.dwg Layout Tab: D-4 Feb 20, 2025 - 11:10am dmankowski


FOR REDUCED PLANS
2
1
0

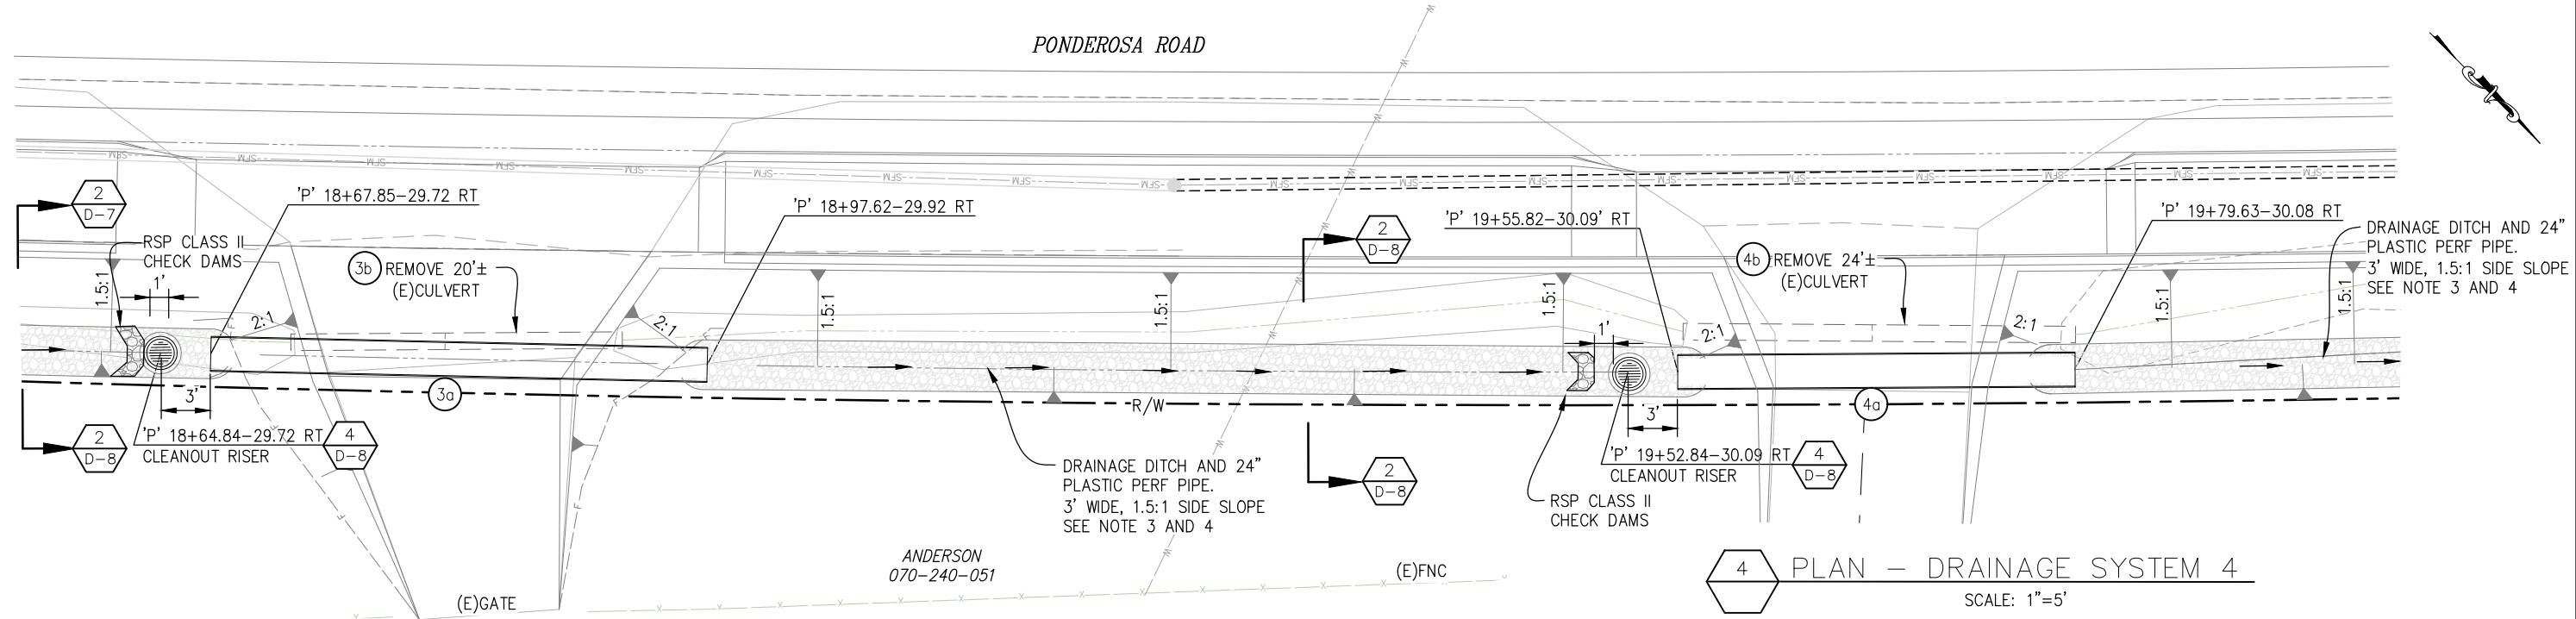

3 PLAN - DRAINAGE SYSTEM 3
SCALE: 1"=5'

4 PLAN - DRAINAGE SYSTEM 4
SCALE: 1"=5'

- NOTES:
1. STATION OFFSET CALLOUTS PER 'P' ALIGNMENT
 2. 2:1 FILL SLOPES ALONG DRIVEWAYS
 3. SEE SHEET D-8 FOR RSPV-DITCH STATIONING AND DETAILS.
 4. SEE SHEET D-8 FOR SUBDRAIN QUANTITIES.

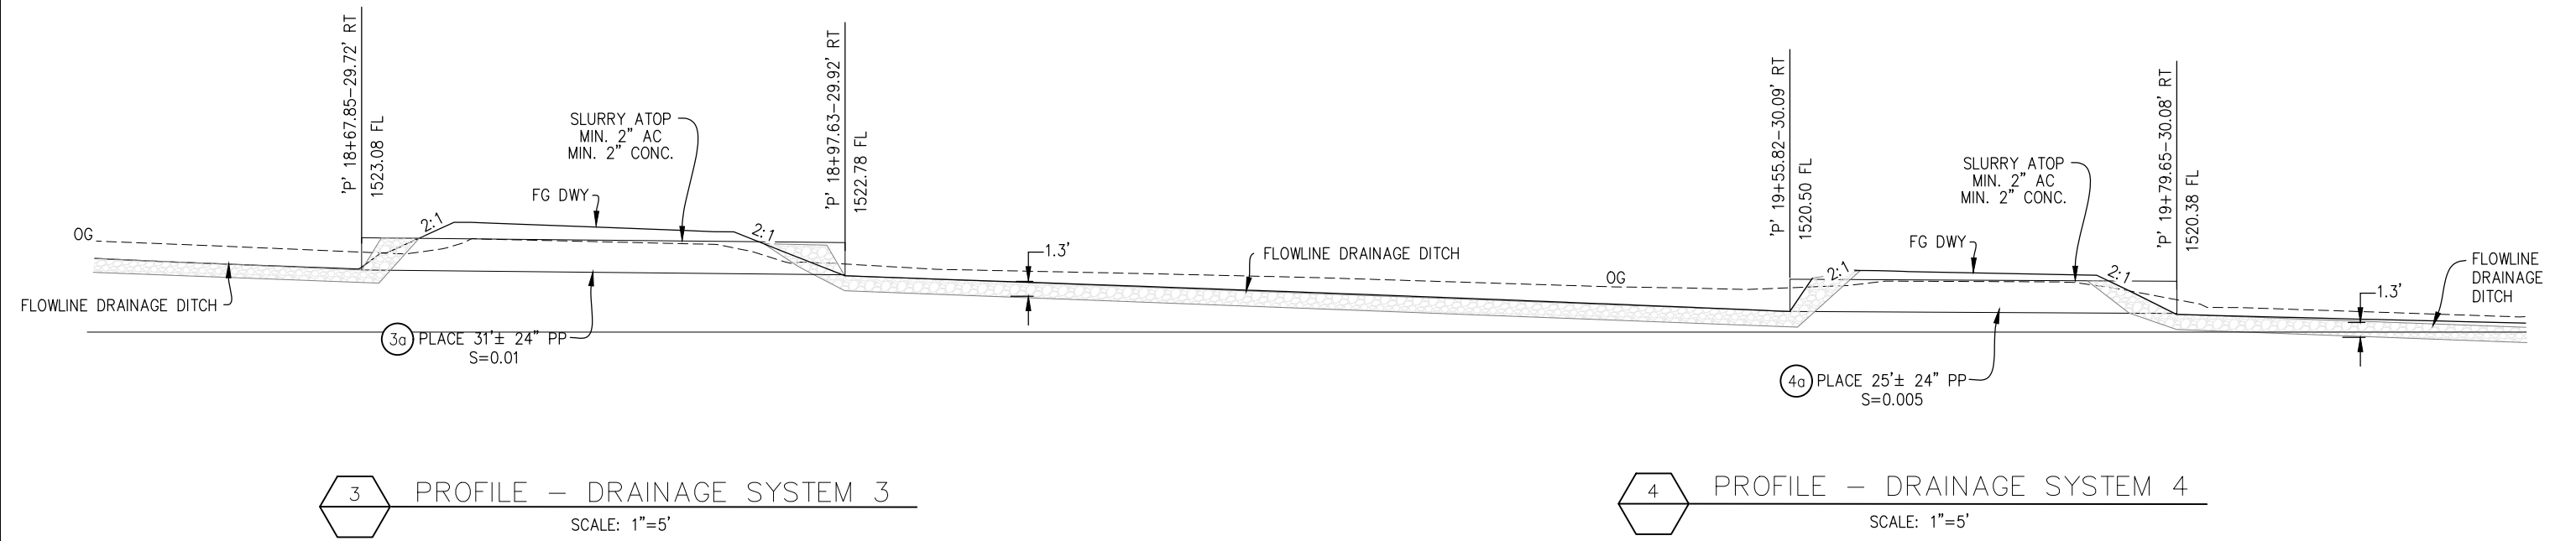

3 PROFILE - DRAINAGE SYSTEM 3
SCALE: 1"=5'

4 PROFILE - DRAINAGE SYSTEM 4
SCALE: 1"=5'

THIS SHEET ACCURATE FOR DRAINAGE WORK ONLY

DRAINAGE SYSTEM 3 & 4
SCALE : AS NOTED

REVISION	NUMBER	DATE	DESCRIPTION	BY

DESIGNED: JB
CHECKED: JB
ROAD NUMBER: 005

DRAWN: DJ
DATE: 2/12/25

PREPARED UNDER THE SUPERVISION OF :
JONATHAN BALZER
No. C72291
License Expires 06-30-26
REGISTERED CIVIL ENGINEER
02/19/25

COUNTY OF EL DORADO
DEPARTMENT OF TRANSPORTATION

25-0282 Revised D 16 of 16

SHEET
D-4
31 OF 46
W.O. No.
36109009