
Welcome!

**Diamond Springs Pedestrian Facility
Improvements Project**

**Presentation to the
Diamond Springs and El Dorado
Community Advisory Committee**



**El Dorado County
Department of Transportation**


Diamond Springs Pedestrian Facility Improvements Project

PROJECT HIGHLIGHTS

- Install bicycle facilities and pedestrian facilities, including sidewalks and ADA features
- CMAQ grant for PE and RW
- Environmental clearance complete
- Public Outreach
- Currently in Final Design Phase
- Seeking construction grant funds
- Connectivity with other improvements

Diamond Springs Pedestrian Facility Improvements

Drawing name: 2:\CHM 3D Projects\260293\Diamond Springs Pedestrian Facility Improvements\LAND File\260293\Diamond Springs Ped Facility_ATP_Enbtl.dwg Layout Tab: L-1 Apr 13, 2020 - 4:15pm C:\jch

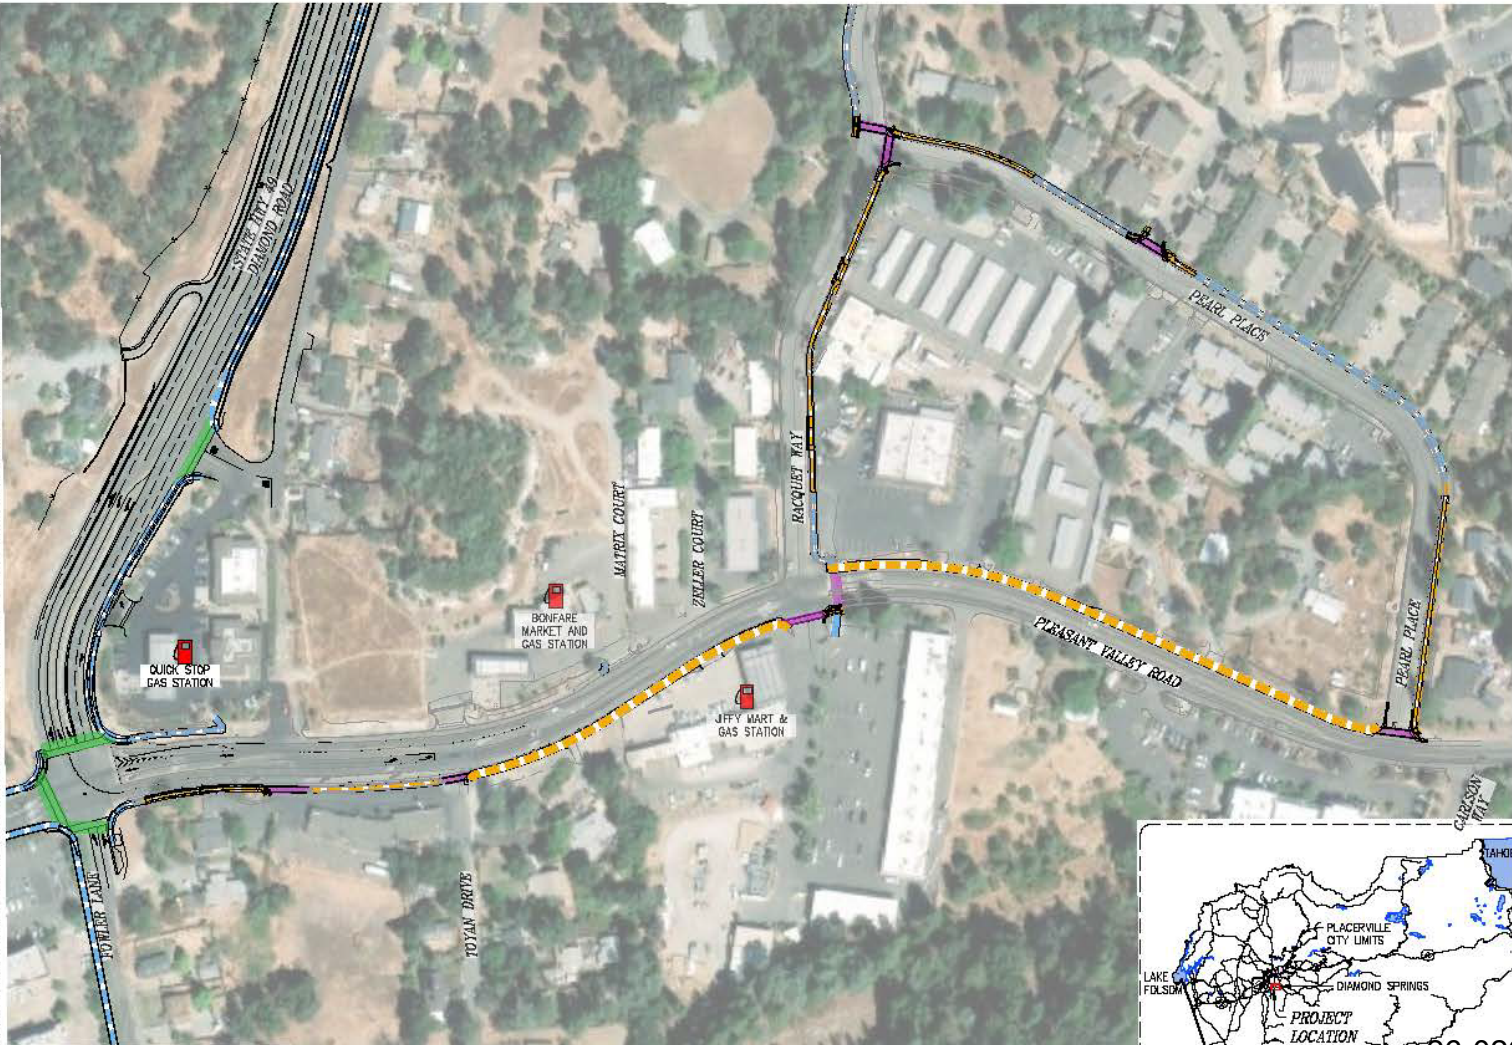


**DIAMOND SPRINGS
PEDESTRIAN FACILITY
IMPROVEMENTS**
CIP NO. 36106013
DIAMOND SPRINGS,
COUNTY OF EL DORADO
CALIFORNIA

LEGEND


- PROPOSED SIDEWALK:
PEDESTRIAN FACILITY
IMPROVEMENTS PER
CIP NO. 36106013:
- EXISTING SIDEWALK:
- EXISTING CROSSWALK:
- PROPOSED CROSSWALK:
PEDESTRIAN FACILITY
IMPROVEMENTS PER
CIP NO. 36106013:



**COUNTY OF EL DORADO
DEPARTMENT OF
TRANSPORTATION**

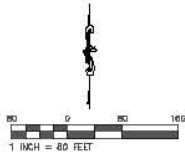

FEBRUARY 12, 2020

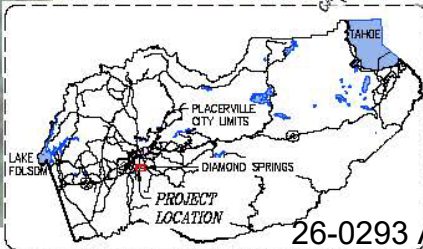

26-0293 A 3 of 20


COUNTY OF EL DORADO CALIFORNIA

PRELIMINARY

Diamond Springs Pedestrian Facility Improvements Project



Pleasant Valley Road East of Diamond Springs

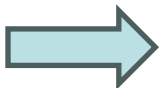

Indicates Proposed 6' Sidewalk & Class II Bike Lane

Diamond Springs Pedestrian Facility Improvements Project



Existing X-Walk/ADA Ramps at Racquet Way



Indicates Existing X-Walk/ADA Ramps

Diamond Springs Pedestrian Facility Improvements Project



Pleasant Valley Road East of Diamond Springs

 Indicates Proposed 6' Sidewalk & Class II Bike Lane

Diamond Springs Pedestrian Facility Improvements Project



Pleasant Valley Road at Pearl Place



Pearl Place at Racquet Way




Indicates Proposed X-Walks/ADA Ramps

Diamond Springs Pedestrian Facility Improvements Project



Pearl Place North of Pleasant Valley Road

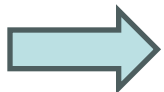

Indicates Proposed 4' Sidewalk

Diamond Springs Pedestrian Facility Improvements Project



Pearl Place North of Pleasant Valley Road




Indicates Proposed 4' Sidewalk

Diamond Springs Pedestrian Facility Improvements Project



Racquet Way North of Pleasant Valley Road

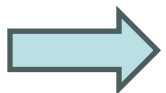


Indicates Proposed 6' Sidewalk

Diamond Springs Pedestrian Facility Improvements Project




Racquet Way North of Pleasant Valley Road

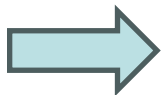

Indicates Proposed 6' Sidewalk

Diamond Springs Pedestrian Facility Improvements Project

Schedule

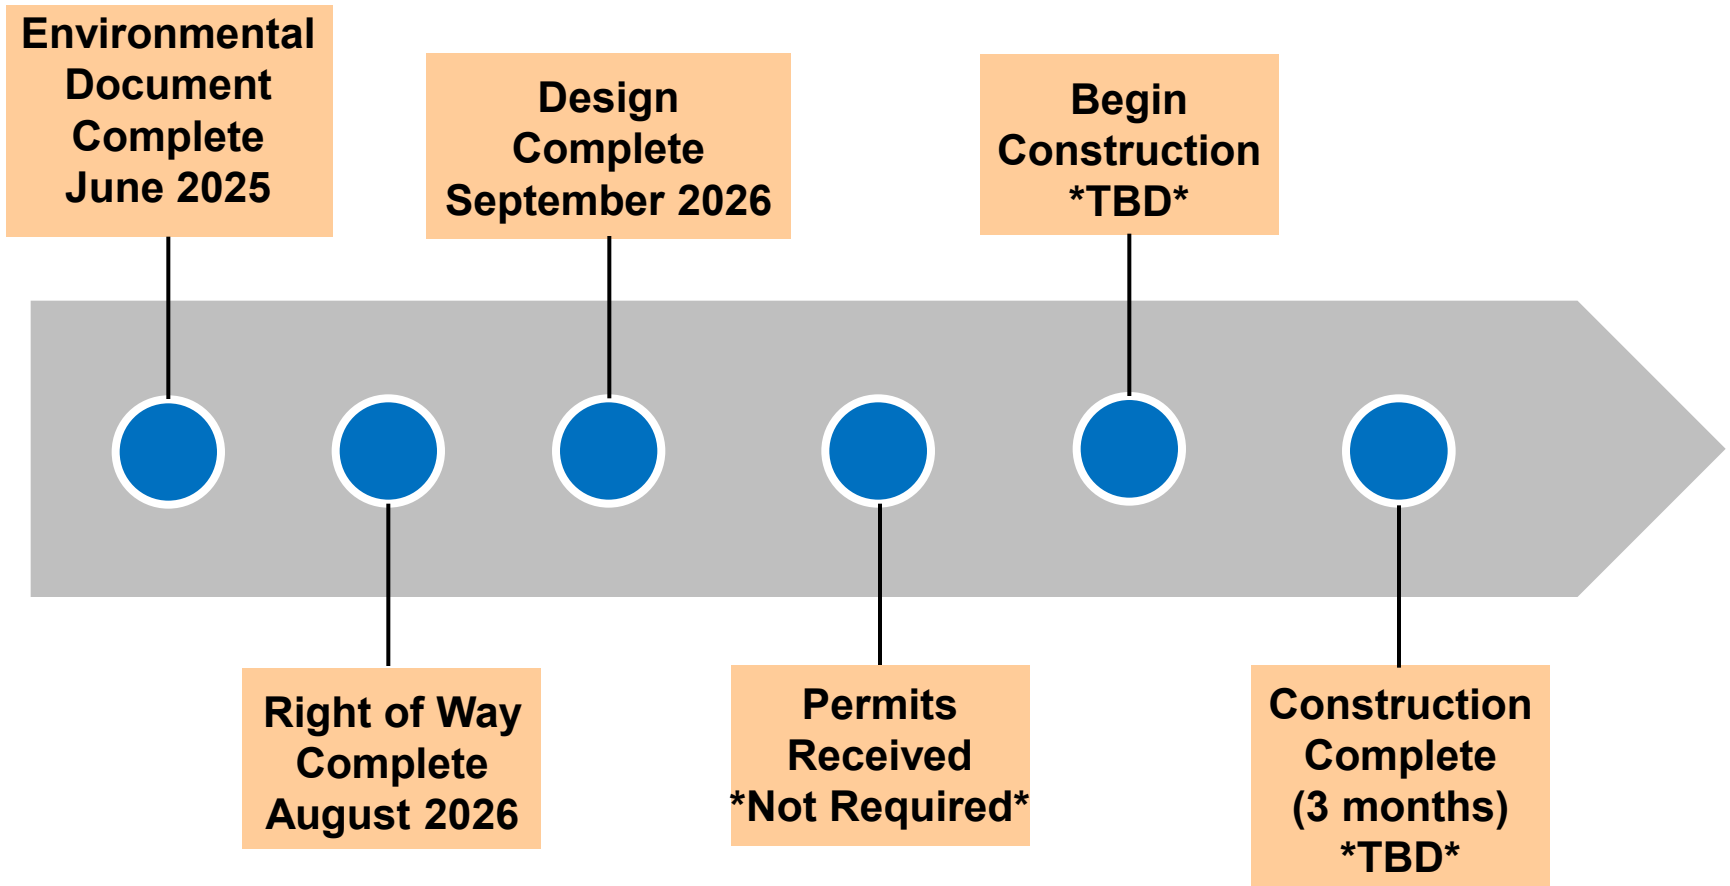


Diamond Springs Pedestrian Facility Improvements

Connectivity



Connectivity: Diamond Springs Parkway Phase 1B

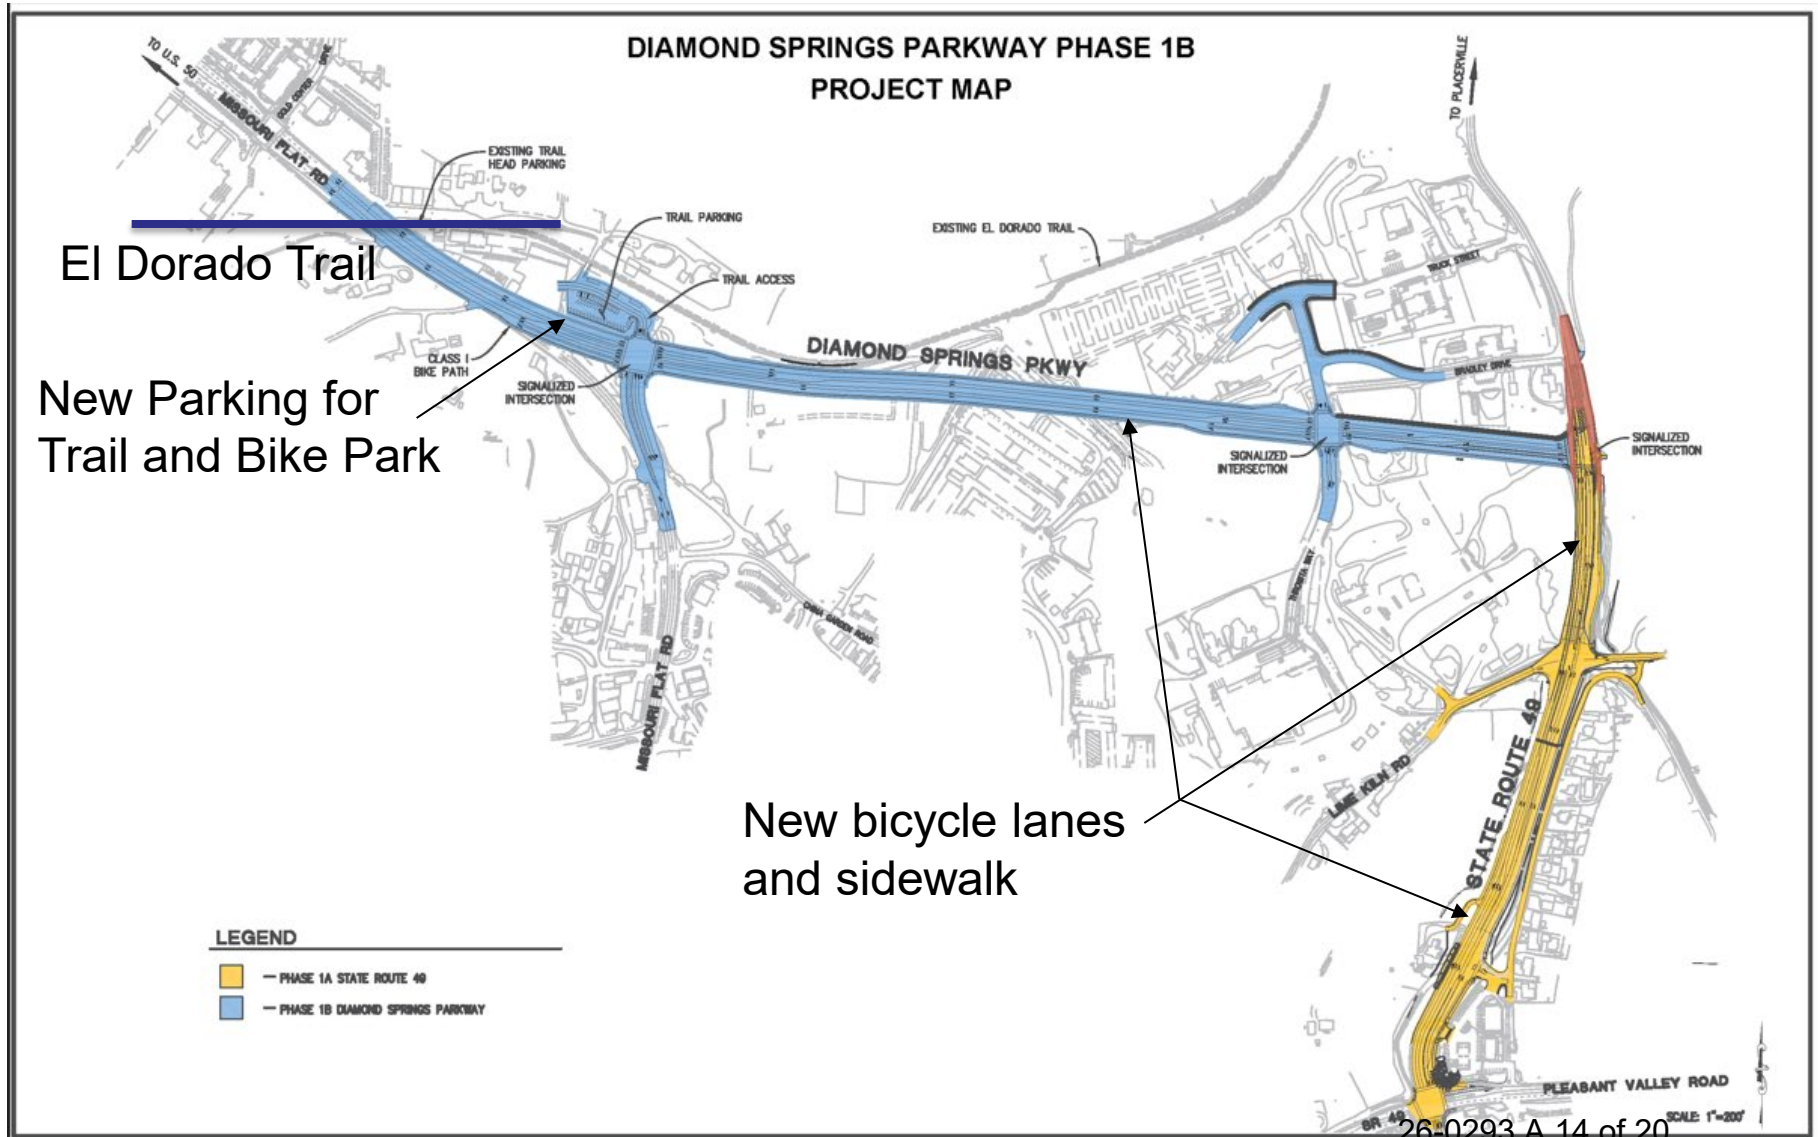

Connectivity: Missouri Flat Road Pedestrian Overcrossing





- **2025 ASCE State of CA Outstanding Bikeways & Trails Project**
- **Design & Construction by Transportation Department**
- **Maintained by CAO Parks and Trails Division**

Connectivity: Missouri Flat Road Pedestrian Overcrossing



Connectivity: State Route 49 Crosswalk in Historic Diamond Springs

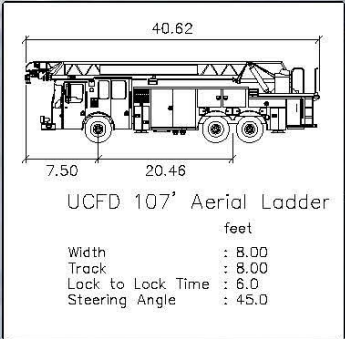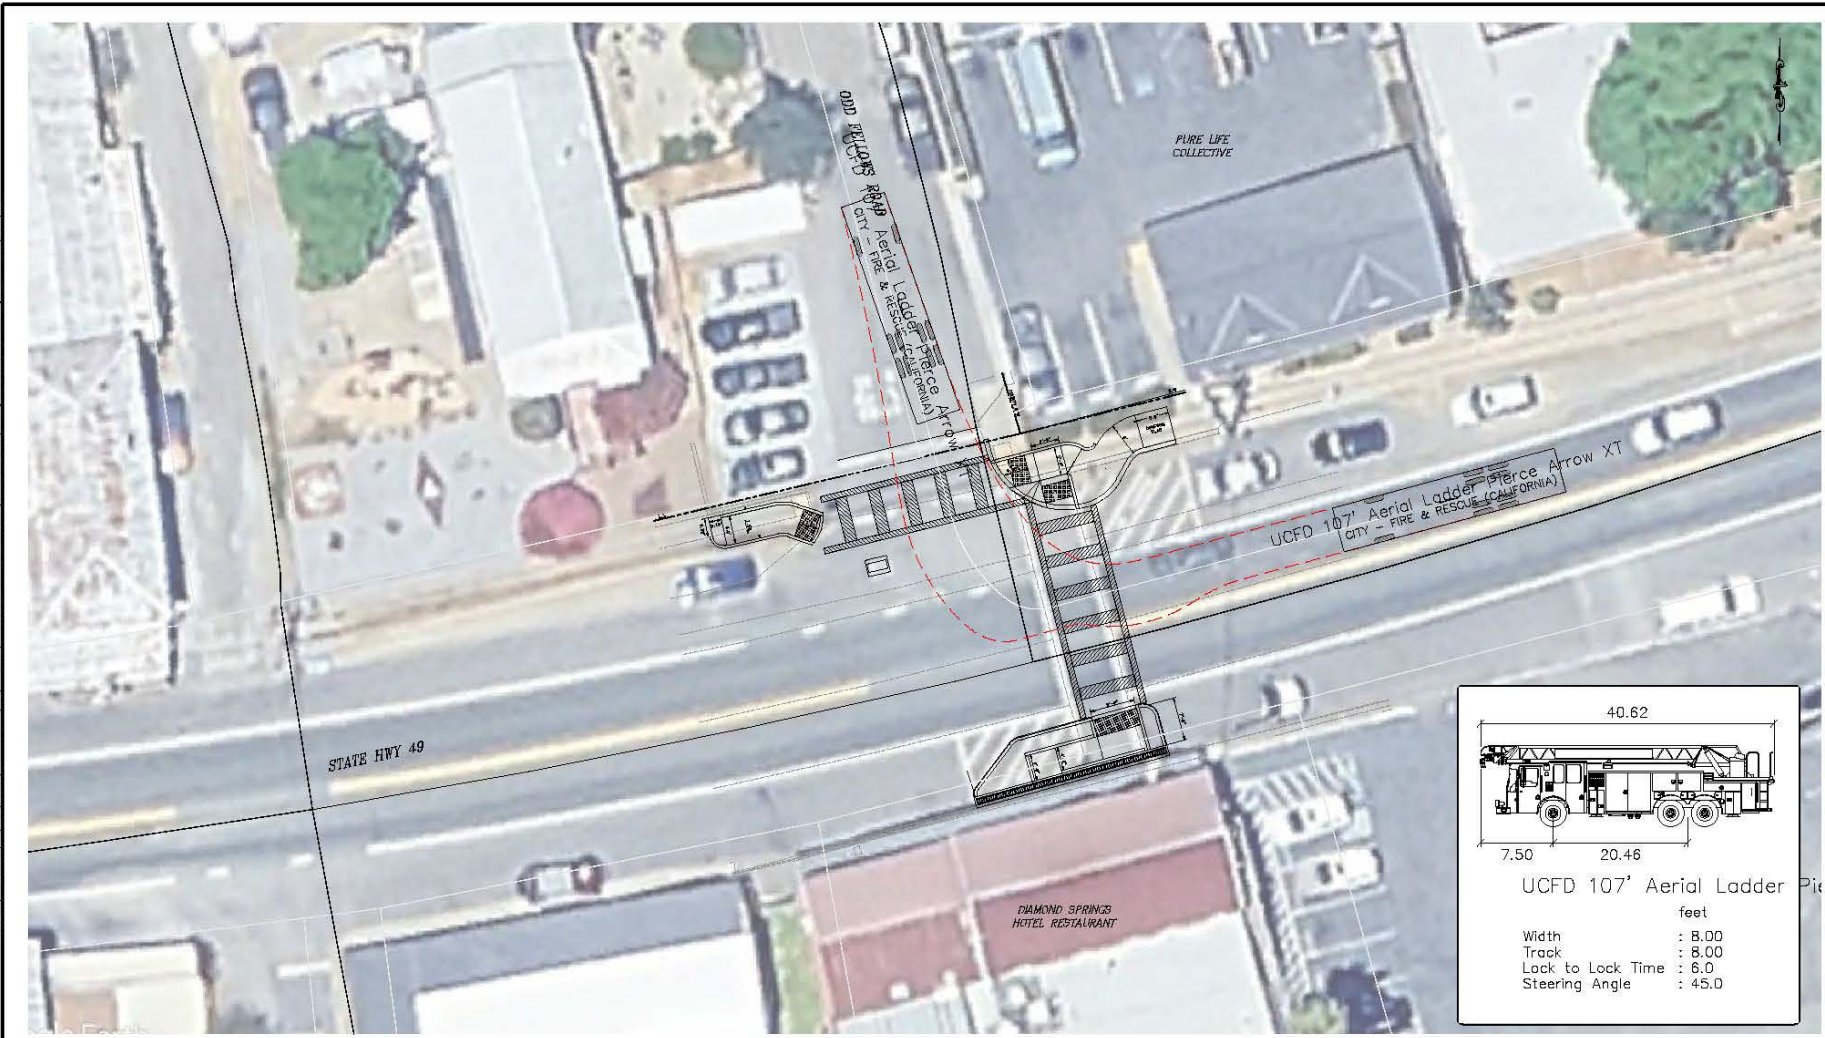

FOR REDUCED PLANS
REVISION
0 1 2
ORIGINAL SCALE IS IN INCHES
Drawing Name: Z:\Projects\Active\CT Diamond Springs X walk\Old Fellow and Hwy49 Turning Movements.dwg Layout Top: L-1 Nor 11/2028 - 3.00mm dxf.ctb

REVISION	NUMBER	DATE	DESCRIPTION	BY

PRELIMINARY

PREPARED UNDER THE SUPERVISION OF: _____
REGISTERED CIVIL ENGINEER
DATE: _____

DESIGNED BY: CALTRANS DJ
CHECKED BY: _____
DATE: 3/13/26
ROAD NUMBER: ###



COUNTY OF EL DORADO
DEPARTMENT OF TRANSPORTATION

26-0293 A 18 of 20

DIAMOND SPRINGS CROSSWALKS

TURNING MOVEMENTS EXHIBIT
SCALE: 1" = 10'

SHEET
L-1
1 OF ##
R.S. No. _____

Please Take Our Survey



Diamond Springs Pedestrian
Improvements Project Survey

Questions & Contact Information

Webpage:

<https://www.eldoradocounty.ca.gov/Land-Use/County-Projects>

Email:

dotengineering@edcgov.us

Phone:

(530) 621-5900

Thank you for attending!