



**LAKE TAHOE BLVD. BIKE PATH  
PROJECT APPROXIMATE PROJECT LIMITS**

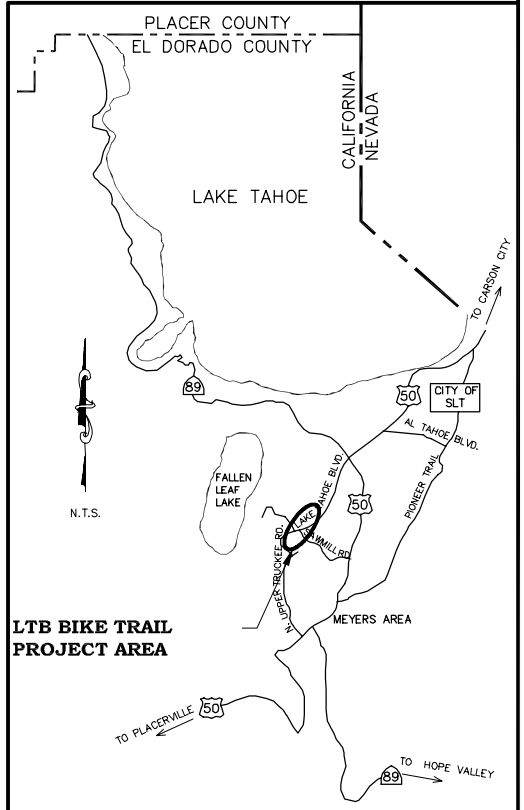

EL DORADO COUNTY  
SOUTH LAKE TAHOE OFFICE

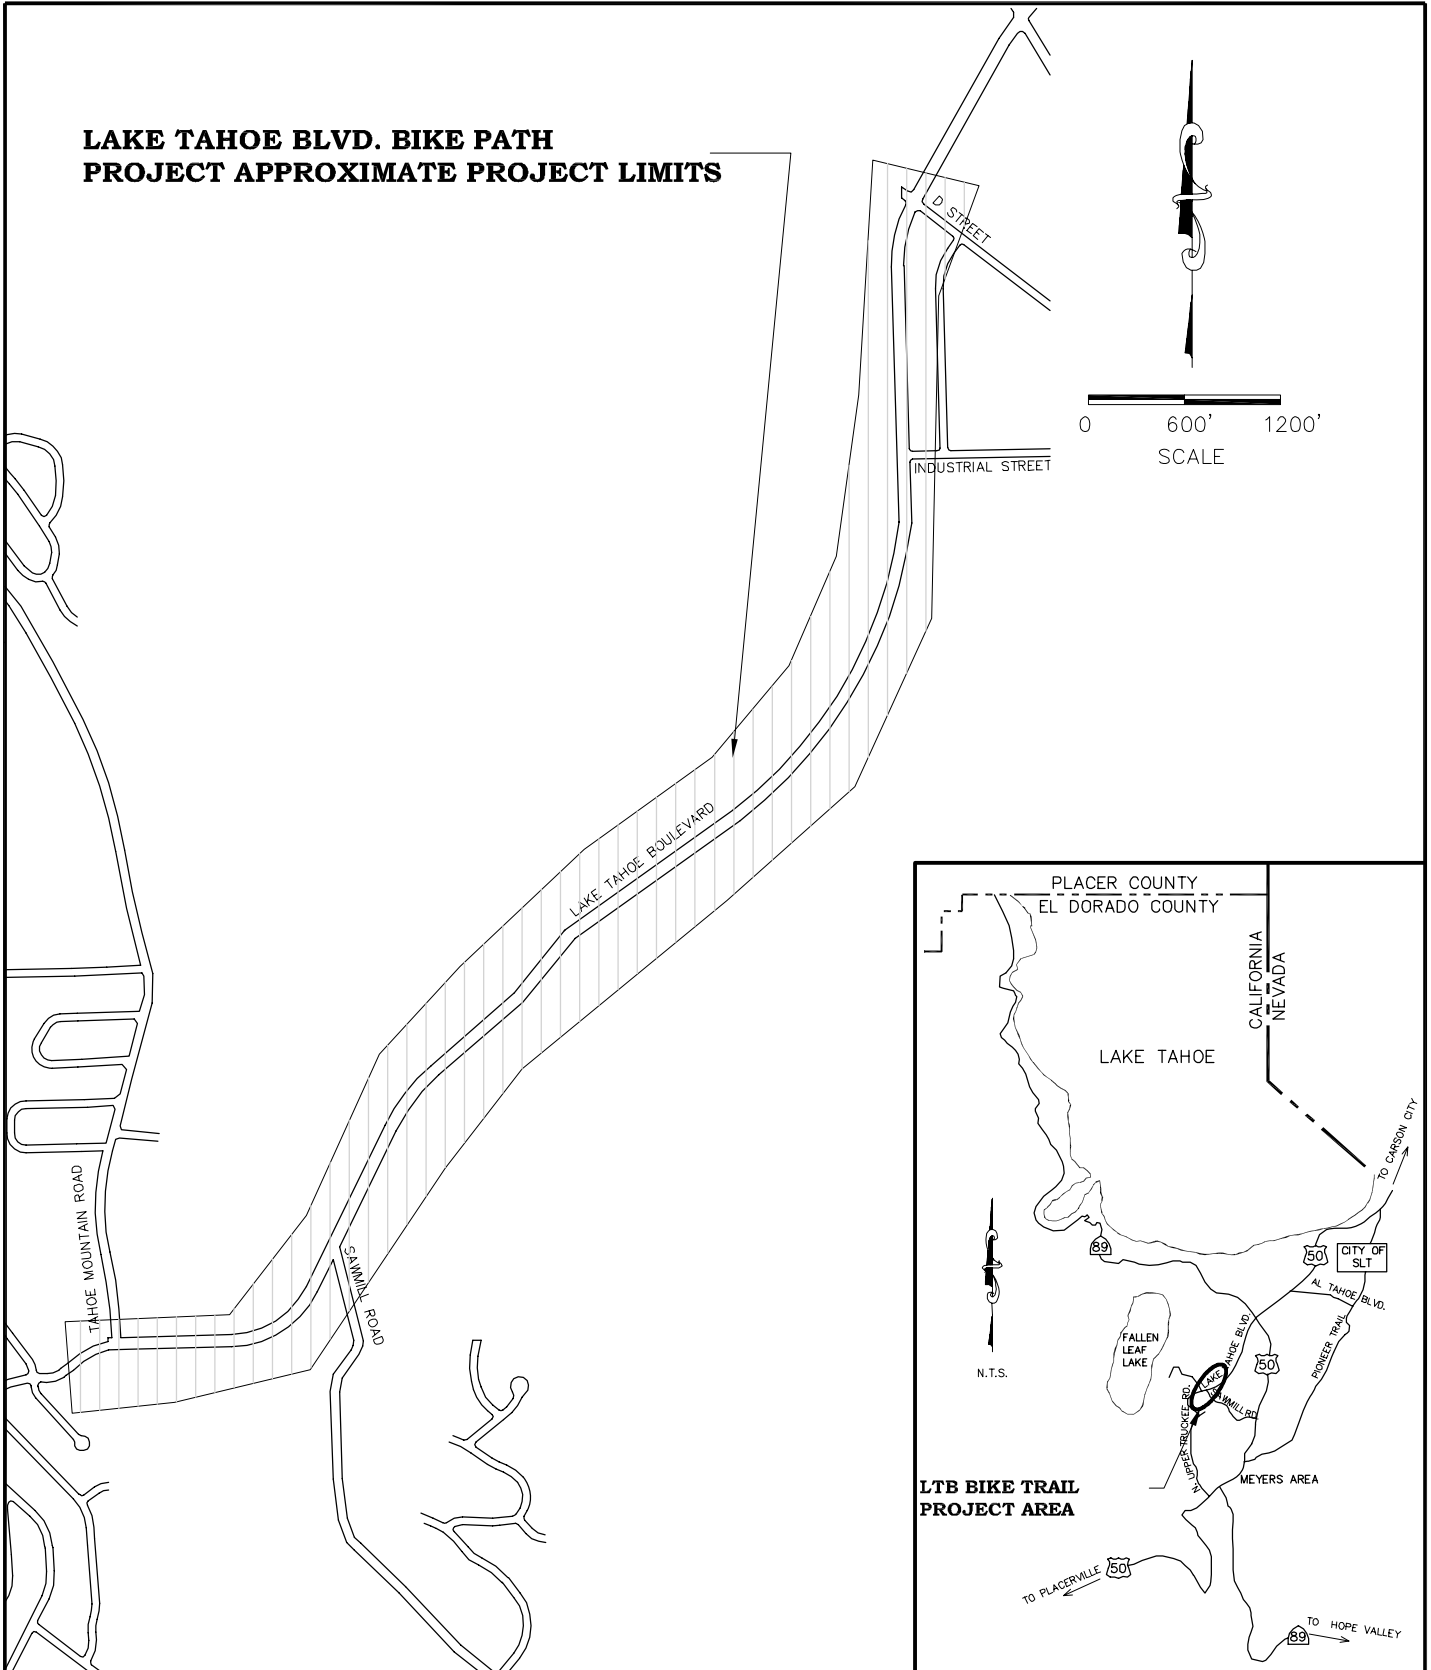

**LAKE TAHOE BOULEVARD  
BIKE PATH, SEZ ENHANCMENT,  
AND EROSION CONTROL PROJECT**  
Project Location Map

FIGURE  
**A**

DATE: 11/10

PROJECT NO.: 95186

BY: TA