


96"

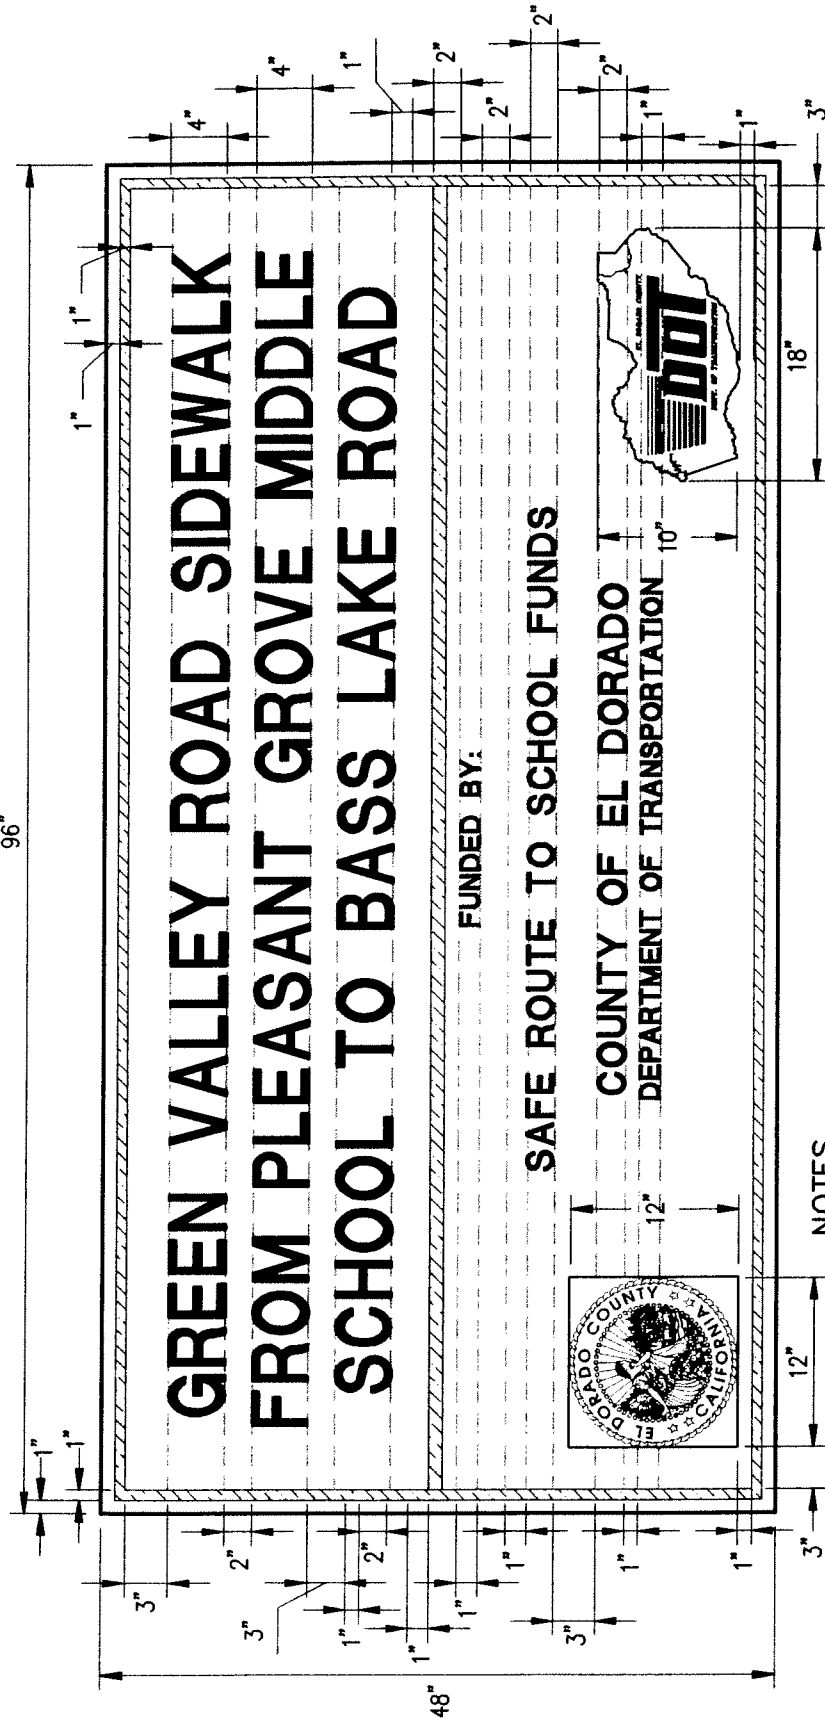

NOTES

1. THE ENGINEER SHALL SUPPLY THE CONTRACTOR WITH THE EL DORADO COUNTY AND DEPARTMENT OF TRANSPORTATION LOGO IN DIGITAL FORMAT. THE IMAGES SHALL BE PRINTED TO THE DIMENSIONS INDICATED, AND PLACED ON THE SIGN IN THE GENERAL LOCATION SHOWN.
2. THE IMAGES OF THE EL DORADO COUNTY LOGO AND DEPARTMENT OF TRANSPORTATION LOGO SHALL BE BLACK (NON-REFLECTIVE) ON WHITE BACKGROUND.
3. THE BORDER AND LETTERING OF THE SIGNS SHALL BE BLUE (NON-REFLECTIVE) ON WHITE BACKGROUND.
4. ALL DIMENSIONS SHOWN ARE IN INCHES, UNLESS OTHERWISE INDICATED.

GREEN VALLEY ROAD SIDEWALK FROM PLEASANT GROVE MIDDLE SCHOOL TO BASS LAKE ROAD FUNDING SIGN EXHIBIT