


INDEX OF SHEETS

SHEET	PLAN SHEET	TITLE
1		TITLE SHEET
2-10	L-1 THRU L-9	LAYOUT - HIGH FRICTION SURFACE TREATMENT
11-20	SPD-1 THRU SPD-10	SIGNING AND PAVEMENT DELINEATION
21	Q-1	QUANTITIES

COUNTY OF EL DORADO, CA  
DEPARTMENT OF TRANSPORTATION


PROJECT PLANS FOR THE CONSTRUCTION OF  
PLEASANT VALLEY RD  
SAFETY IMPROVEMENTS

IN THE COUNTY OF EL DORADO, DISTRICTS 2&3  
ON PLEASANT VALLEY RD BETWEEN MOTHER LODE DR AND SLY PARK RD  
To be supplemented with Standard Plans and Specifications dated 2022 of the  
California Department of Transportation, unless otherwise noted.

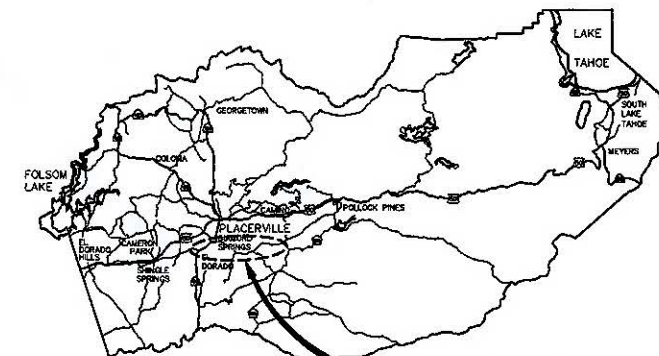

SITE LOCATION

VICINITY MAP  
COUNTY OF EL DORADO

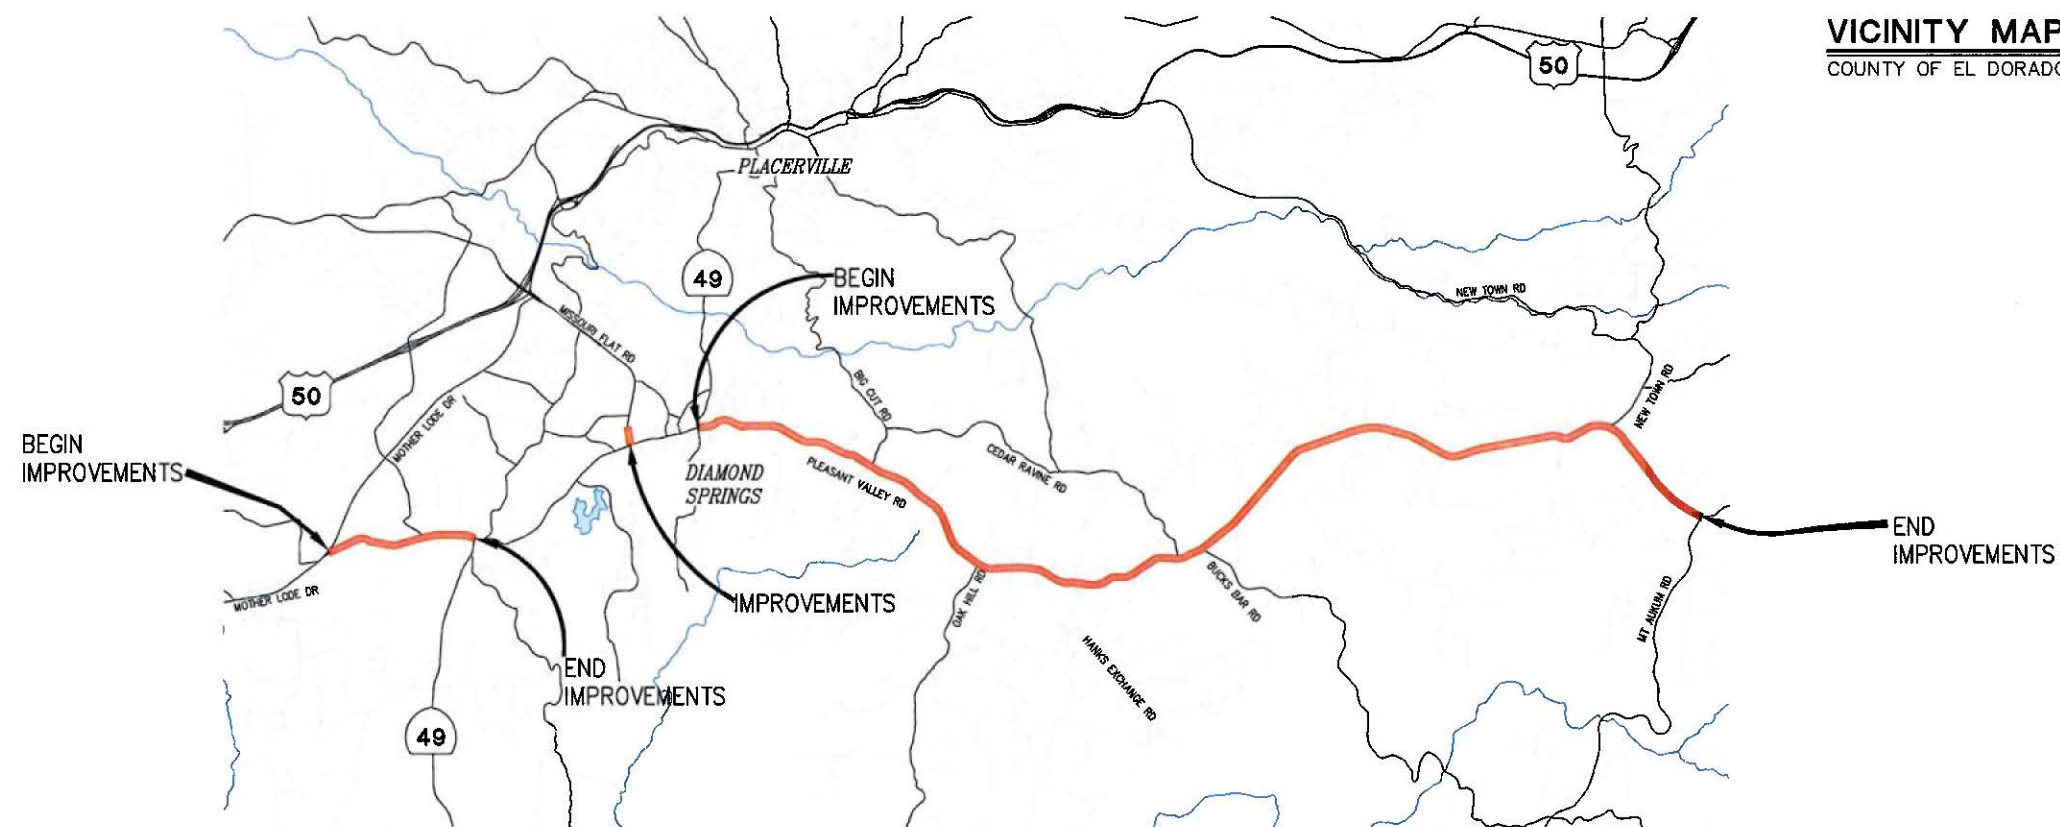

SITE PLAN  
SCALE:

FUNDING AGENCY

CONTRACTOR'S LICENSE CLASSIFICATION: Bidders shall be properly licensed to perform the Work pursuant to the State Contractor's License Act (Business and Professions Code section 7000 et seq.) and shall possess a CLASS A LICENSE or equivalent combination of Classes required by the categories and type of Work included in the Contract Documents and Plans. Failure of the successful Bidder to obtain proper and adequate licensing at the time bids are submitted shall constitute a failure to execute the Contract, and forfeiture as provided under that section.

REVISIONS

MARK	DATE	BY



BOARD OF SUPERVISORS  
I JOHN HIDAHL  
II GEORGE TURNBOO  
III WENDY THOMAS  
IV LORI PARLIN  
V BROOKE LAINE

COUNTY OF EL DORADO  
DEPARTMENT OF TRANSPORTATION  
(530) 621-5900  
2850 FAIRLANE CT  
PLACERVILLE, CA 95667

APPROVED AND ASSIGNED BY: [Signature]  
DATE: 2/14/25  
APPROVED BY: [Signature]  
DATE: 2/12/25  
APPROVED BY: [Signature]  
DATE: 02/12/25

CONTRACT NO. 8596 CIP NO. 36105072  
PLEASANT VALLEY RD  
SAFETY IMPROVEMENTS  
TITLE SHEET  
SHEET 1 OF 22

Chandra Ghimire  
SUBMITTED BY: CHANDRA GHIMIRE  
CIVIL ENGINEER  
STATE OF CALIFORNIA NO. C74978  
06/10/2024