



COMMUNITY DEVELOPMENT SERVICES

DEPARTMENT OF TRANSPORTATION

http://www.edcgov.us/DOT/

SPECIAL EVENT PERMIT / ROAD CLOSURE AUTHORIZATION

PERMIT NUMBER: SEP 1808 **AUTHORIZATION DATE:** _____

PROJECT TITLE: Silva Valley Parkway Class I and II Bike Lanes Project

PROJECT ESTIMATED START DATE: 6/11/2018 **NUMBER OF WORKING DAYS:** 60

ESTIMATED CLOSURE START DATE: 7/28/2018 **TOTAL CLOSURE DAYS ALLOWED:** 1.5

CONTRACT CLOSURE HOURS: 24 **CONTRACT DAMAGES FOR LATE OPENING:** \$3,000/day

CONTACT PERSON / PHONE NUMBER: Chandra Ghimire, (530) 621-5998

CONTACT EMAIL ADDRESS: chandra.ghimire@edcgov.us

THE FOLLOWING AGENCIES/DEPARTMENTS HAVE BEEN NOTIFIED WITH NO CONCERNS NOTED

- CALIFORNIA HIGHWAY PATROL
- DISTRICT SUPERVISOR
- FIRE DEPARTMENT
- DEPUTY DIRECTOR OF TRANSPORTATION
- EL DORADO COUNTY SHERIFF
- DEPUTY DIRECTOR OF MAINTENANCE
- AFFECTED LOCAL SCHOOLS / TRANSIT
- RISK MANAGEMENT

COMMENTS:

- Notification updates will occur once the contract is awarded and the contractor's schedule is known.

POSSESSION OF PERMIT

The Resident Engineer or his/her authorized representative must carry, on their person, a copy of the original approved permit for the duration of the project.

APPROVAL SIGNATURE:  **DATE:** 2/15/18

Rafael Martinez, Director, Department of Transportation (or designee/staff contact)



**COUNTY OF EL DORADO
DEPARTMENT OF TRANSPORTATION
ROAD CLOSURE AUTHORIZATION MEMO**

Date: February 1, 2018

To: Rafael Martinez, DOT Director

From: Chandra Ghimire, Senior Civil Engineer


**Subject: Silva Valley Parkway Class I and II Bike Lanes Project, PW 17-31203, CIP No. 72310
Road Closure Authorization Memo for Silva Valley Parkway**

This project consists of Base Bid (Schedule A) and Additive Bid (Schedule B). Schedule A includes paving approximately 5,800 linear feet concrete and asphalt Class I bike path east of Silva Valley Parkway, from Harvard Way to Appian Way. The construction of the Class I bike path includes construction of a retaining wall, drainage facilities, rock slope protection, erosion control, signing and striping. Schedule A also includes minor roadway widening, slurry seal and restriping to provide a Class II bike lane along southbound and northbound Silva Valley Parkway from Green Valley Road to Appian Way (approximately 5,000 linear feet). Schedule B includes slurry seal, signing and restriping to provide a Class II bike lane along southbound Silva Valley Parkway from Appian Way to Harvard Way (approximately 5,800 linear feet).

This Project (Schedule A and Schedule B) is a sixty (60) working day Project. Silva Valley Parkway, between Harvard Way and Appian Way, will be fully closed to traffic for thirty-six (36) hours during a weekend (Saturday 7:00 am to Sunday 7:00 pm) shown on the attached Detour Plan. This closure will require road closure signs and Portable Changeable Message Sign (PCMS) placement on both sides of the Project per the attached Detour Plan. Access for local residents and visitors, as well as emergency personnel and law enforcement will be via detour to Harvard Way, El Dorado Hills Boulevard, and Green Valley Road per the attached Detour Plan. County Department of Transportation will notify the public of this road closure via the County website, a press release, and PCMS boards at least one week in advance of starting work.

The dates of the closure will be approximately from July 28, 2018 through July 29, 2018. The actual dates will be confirmed with the above referenced notifications once the Contract is awarded, weather conditions suitable for the Project are verified, and the work dates are known. The Contractor's insurance certification will be submitted to Risk Management with the Contract Package.

Sincerely,
Chandra Ghimire
Senior Civil Engineer
Department of Transportation

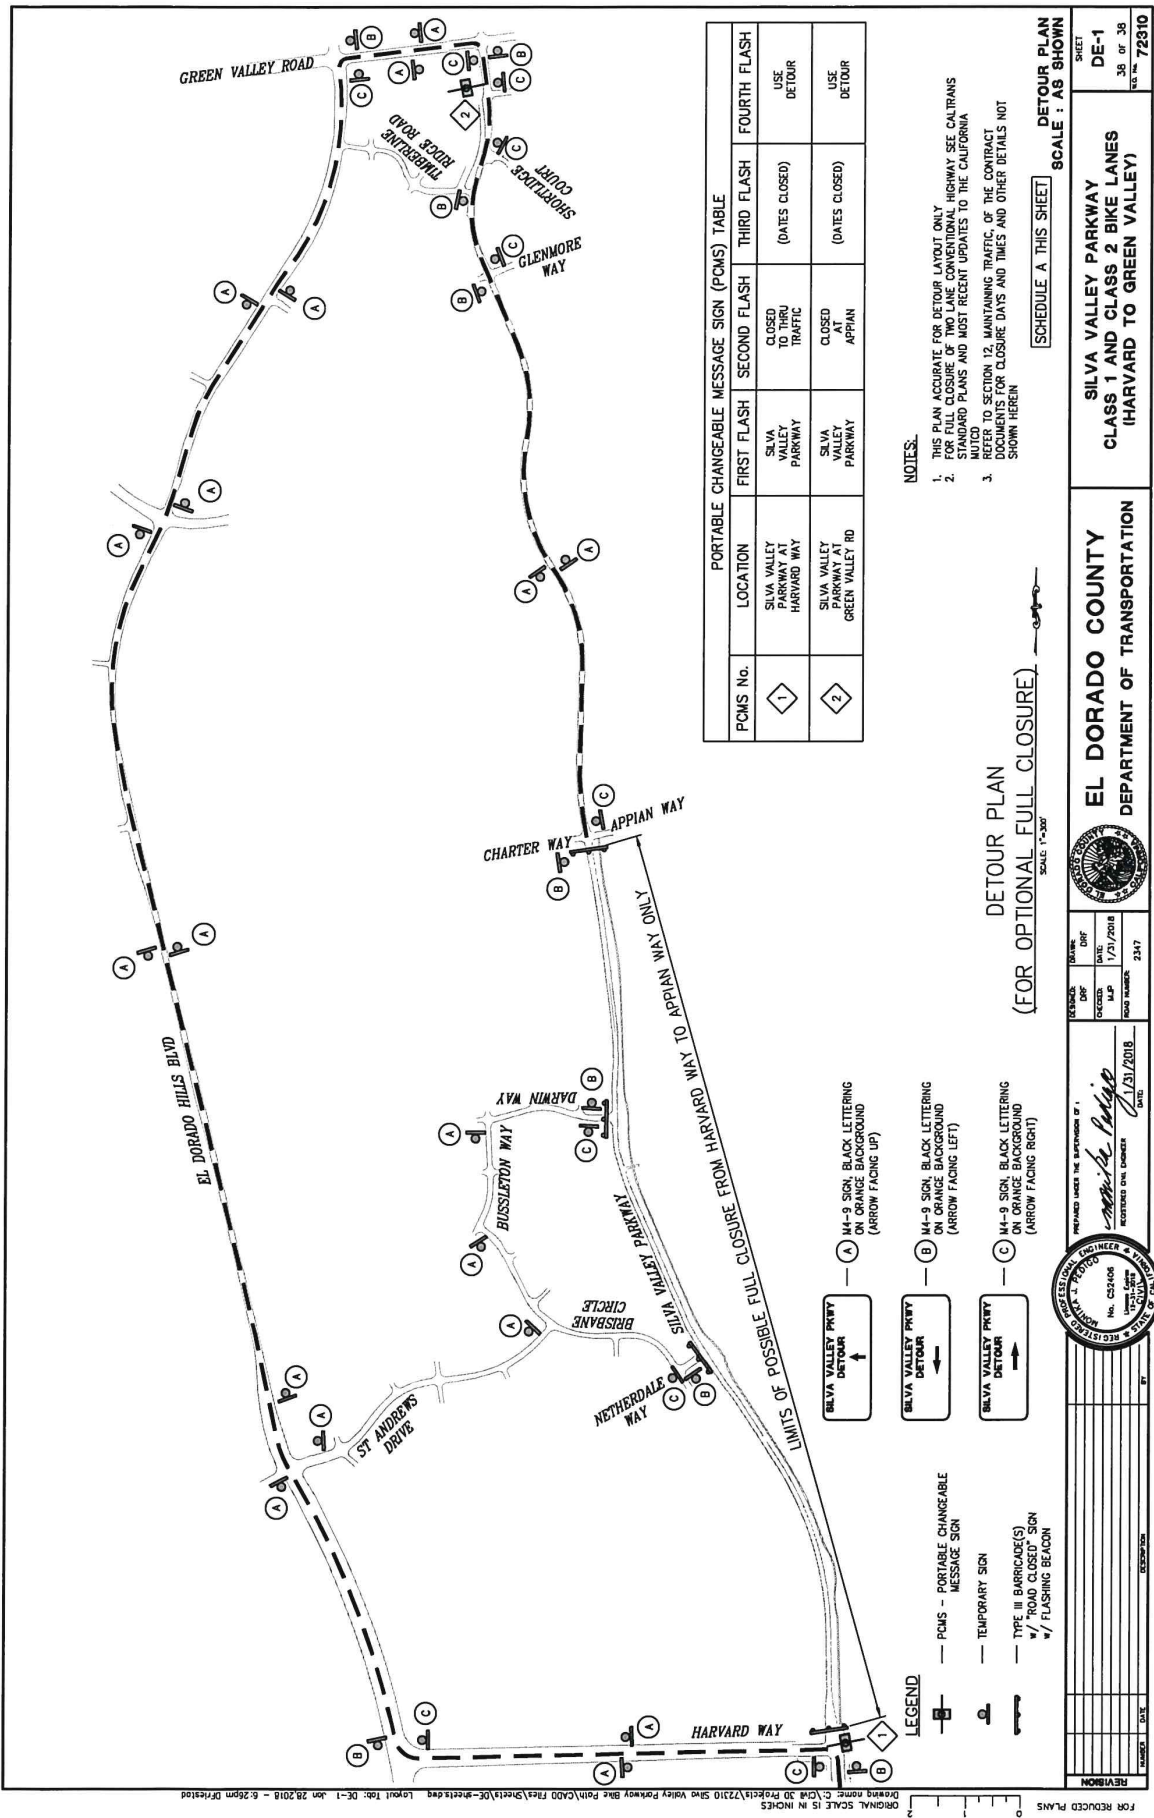

PCMS No.	LOCATION	FIRST FLASH	SECOND FLASH	THIRD FLASH	FOURTH FLASH
1	SILVA VALLEY PARKWAY AT HARVARD WAY	SILVA VALLEY PARKWAY	CLOSED TO TRAFFIC	(DATES CLOSED)	USE DETOUR
2	SILVA VALLEY PARKWAY AT GREEN VALLEY RD	SILVA VALLEY PARKWAY	CLOSED AT APPIAN	(DATES CLOSED)	USE DETOUR

NOTES:

1. THIS PLAN ACCURATE FOR DETOUR LAYOUT ONLY
2. FOR FULL CLOSURE OF TWO LANE CONVENTIONAL HIGHWAY SEE CALTRANS STANDARD PLANS AND MOST RECENT UPDATES TO THE CALIFORNIA
3. REFER TO SECTION 12, MAINTAINING TRAFFIC OF THE CONTRACT DOCUMENTS FOR CLOSURE DAYS AND TIMES AND OTHER DETAILS NOT SHOWN HEREIN

DETOUR PLAN
 (FOR OPTIONAL FULL CLOSURE)
 SCALE: 1"=300'

- LEGEND**
- PCMS - PORTABLE CHANGEABLE MESSAGE SIGN
 - TEMPORARY SIGN
 - TYPE III BARRICADE(S) w/ "ROAD CLOSED" SIGN w/ FLASHING BEACON
 - SILVA VALLEY PRIORITY DETOUR (ARROW FACING UP)
 - SILVA VALLEY PRIORITY DETOUR (ARROW FACING LEFT)
 - SILVA VALLEY PRIORITY DETOUR (ARROW FACING RIGHT)

DESIGNED BY	DATE	CHECKED BY	DATE
APPROVED BY	DATE	APPROVED BY	DATE
PROJECT NO.	2347	PROJECT NO.	2347
EL DORADO COUNTY DEPARTMENT OF TRANSPORTATION		SILVA VALLEY PARKWAY CLASS 1 AND CLASS 2 BIKE LANES (HARVARD TO GREEN VALLEY)	
SCHEDULE A THIS SHEET		DETOUR PLAN SCALE: AS SHOWN	
SHEET		SHEET	
DE-1		DE-1	
36 OF 36		36 OF 36	
72910		72910	