


LEGEND

- IMPROVEMENTS TO BE BUILT IN PHASE 0
- IMPROVEMENTS TO BE BUILT IN FUTURE PHASE(S)

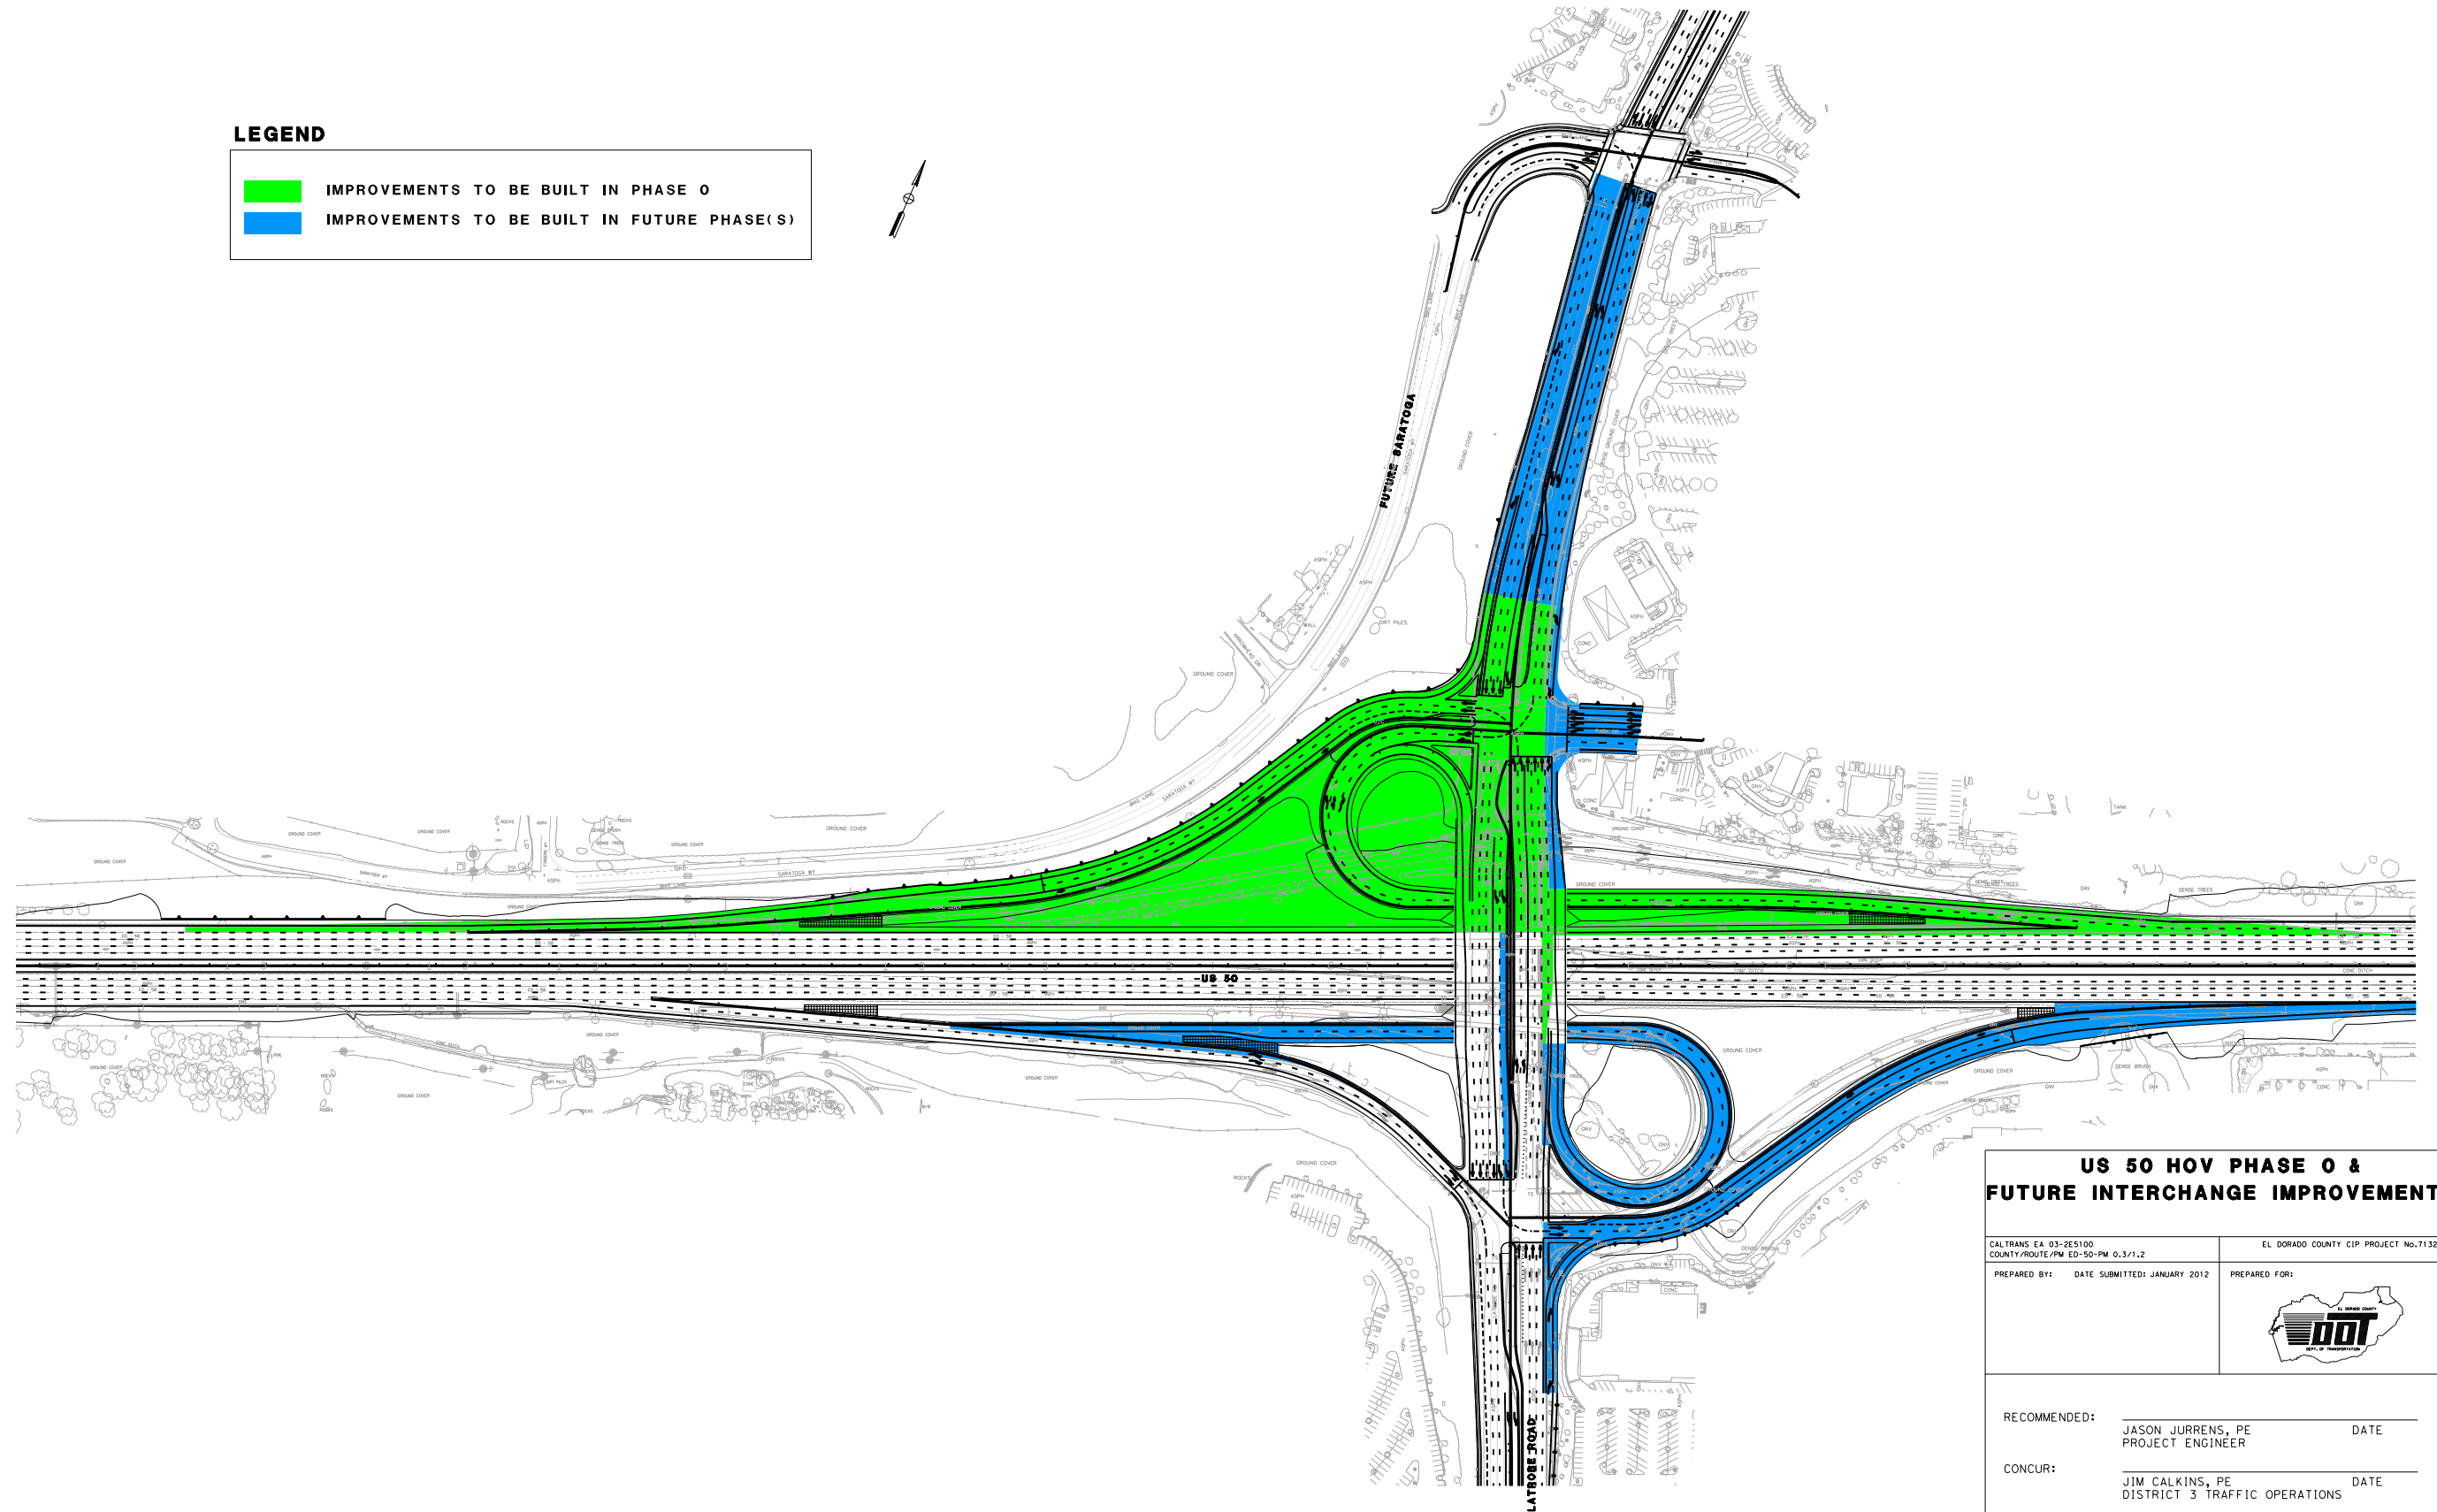

PLAN
1" = 300'

US 50 HOV PHASE 0 & FUTURE INTERCHANGE IMPROVEMENTS

CALTRANS EA 03-2E5100 COUNTY/ROUTE/PM ED-50-PM 0.3/1.2 EL DORADO COUNTY CIP PROJECT No.71323

PREPARED BY: DATE SUBMITTED: JANUARY 2012 PREPARED FOR:



RECOMMENDED:	JASON JURRENS, PE PROJECT ENGINEER	DATE
CONCUR:	JIM CALKINS, PE DISTRICT 3 TRAFFIC OPERATIONS	DATE
CONCUR:	HEIDI SYKES, PE HO DESIGN REVIEWER	DATE
APPROVED:	GILBERT OGAZ, PE INTERIM OFFICE CHIEF, DESIGN SOUTH	DATE