


ORIGINAL SCALE IS IN INCHES
 Drawing name: C:\Civil_3D\Projects\Department\Pony Express\Exhibits\PE Closure.dwg Layout Tab: EK-1 Jan 05 2018 - 5:56am SMC/ky

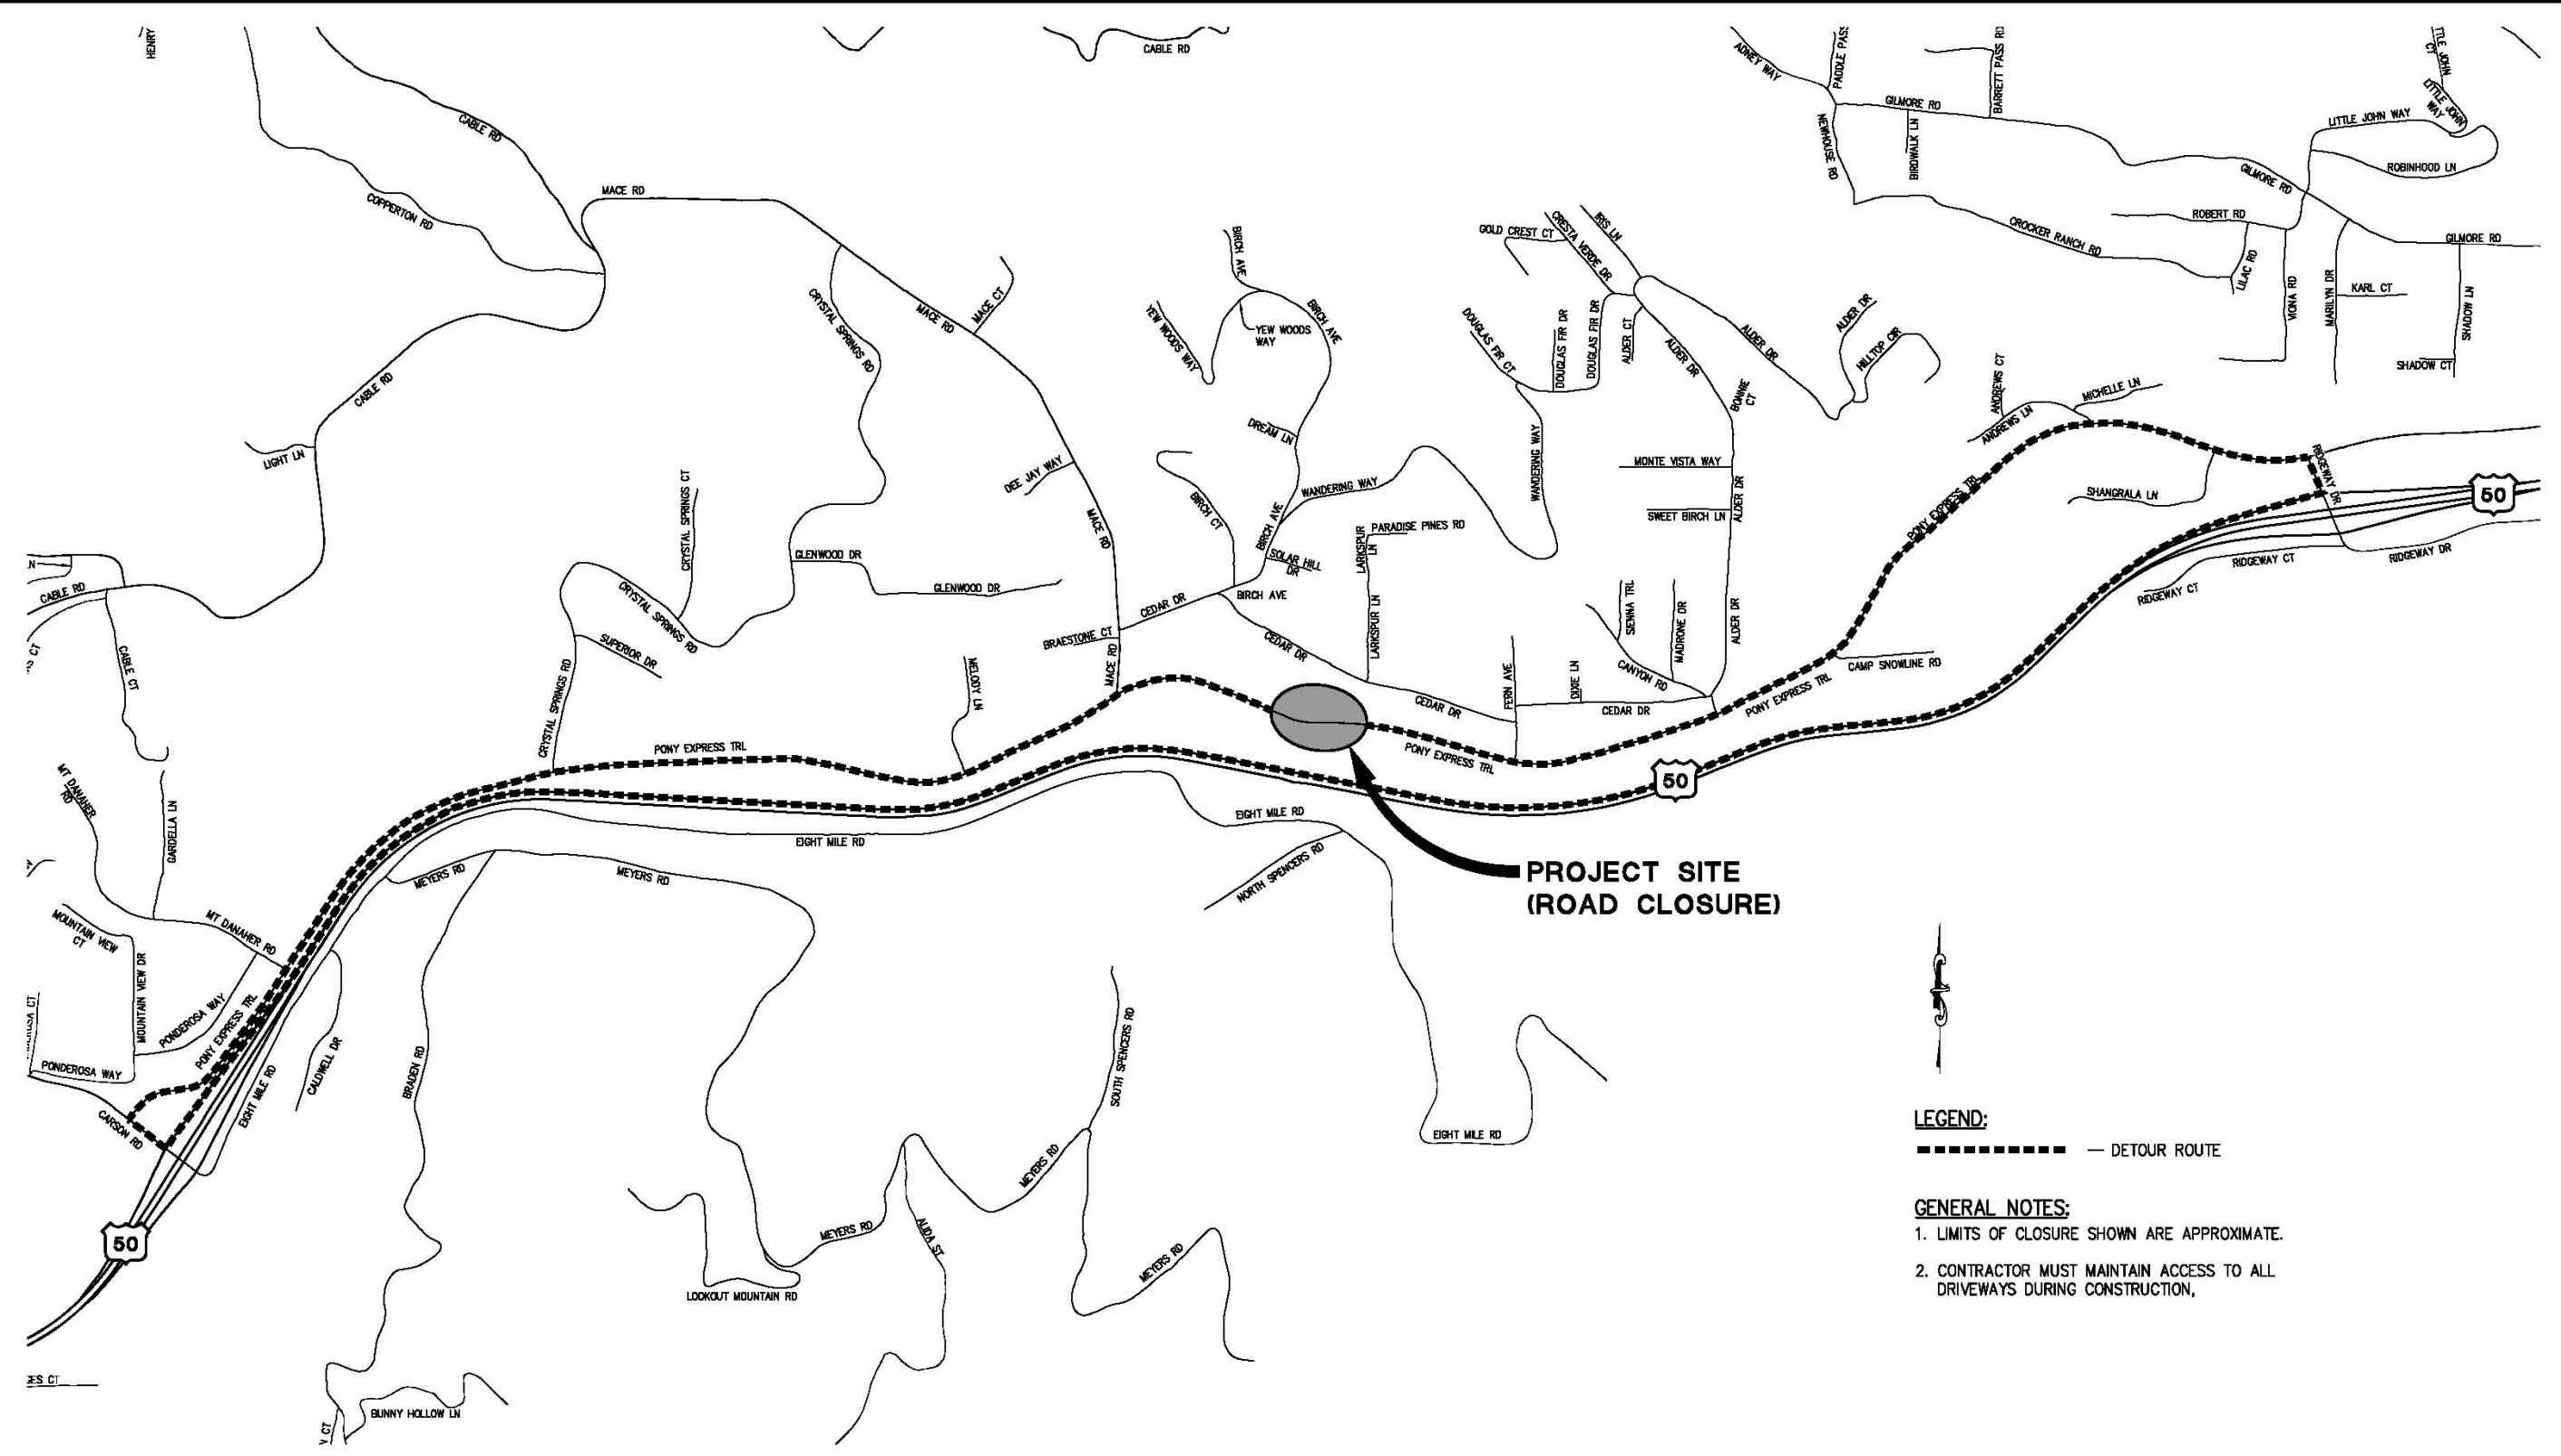

LEGEND:
 - - - - - DETOUR ROUTE


GENERAL NOTES:
 1. LIMITS OF CLOSURE SHOWN ARE APPROXIMATE.
 2. CONTRACTOR MUST MAINTAIN ACCESS TO ALL DRIVEWAYS DURING CONSTRUCTION.

FOR REDUCED PLANS
 0 1 2

| REVISION | NUMBER | DATE | DESCRIPTION | BY |
|----------|--------|------|-------------|----|
| | | | | |
| | | | | |
| | | | | |
| | | | | |

PREPARED UNDER THE SUPERVISION OF :
 REGISTERED CIVIL ENGINEER
 DATE: _____

DESIGNED: _____
 DRAWN: SGM
 CHECKED: _____
 DATE: 01/04/18
 ROAD NUMBER: 025

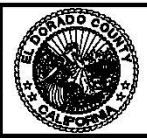

COUNTY OF EL DORADO
 DEPARTMENT OF TRANSPORTATION

TREE MORTALITY PROJECT
 PHASE 3

DETOUR PLAN
 SCALE : NONE

SHEET
 EX-1
 1 OF 1
 W.O. No.