



ORIGINAL SCALE IS IN INCHES
 Drawing name: C:\Civil_3D\Projects\77137_Greenstone Rd. at Slate Creek Bridge\CADD\Files\Sheets\DE-1.dwg Layout Tab: DE-1 Jan 31, 2019 - 10:11am SVA\ey
 FOR REDUCED PLANS
 REVISION
 NUMBER DATE DESCRIPTION BY

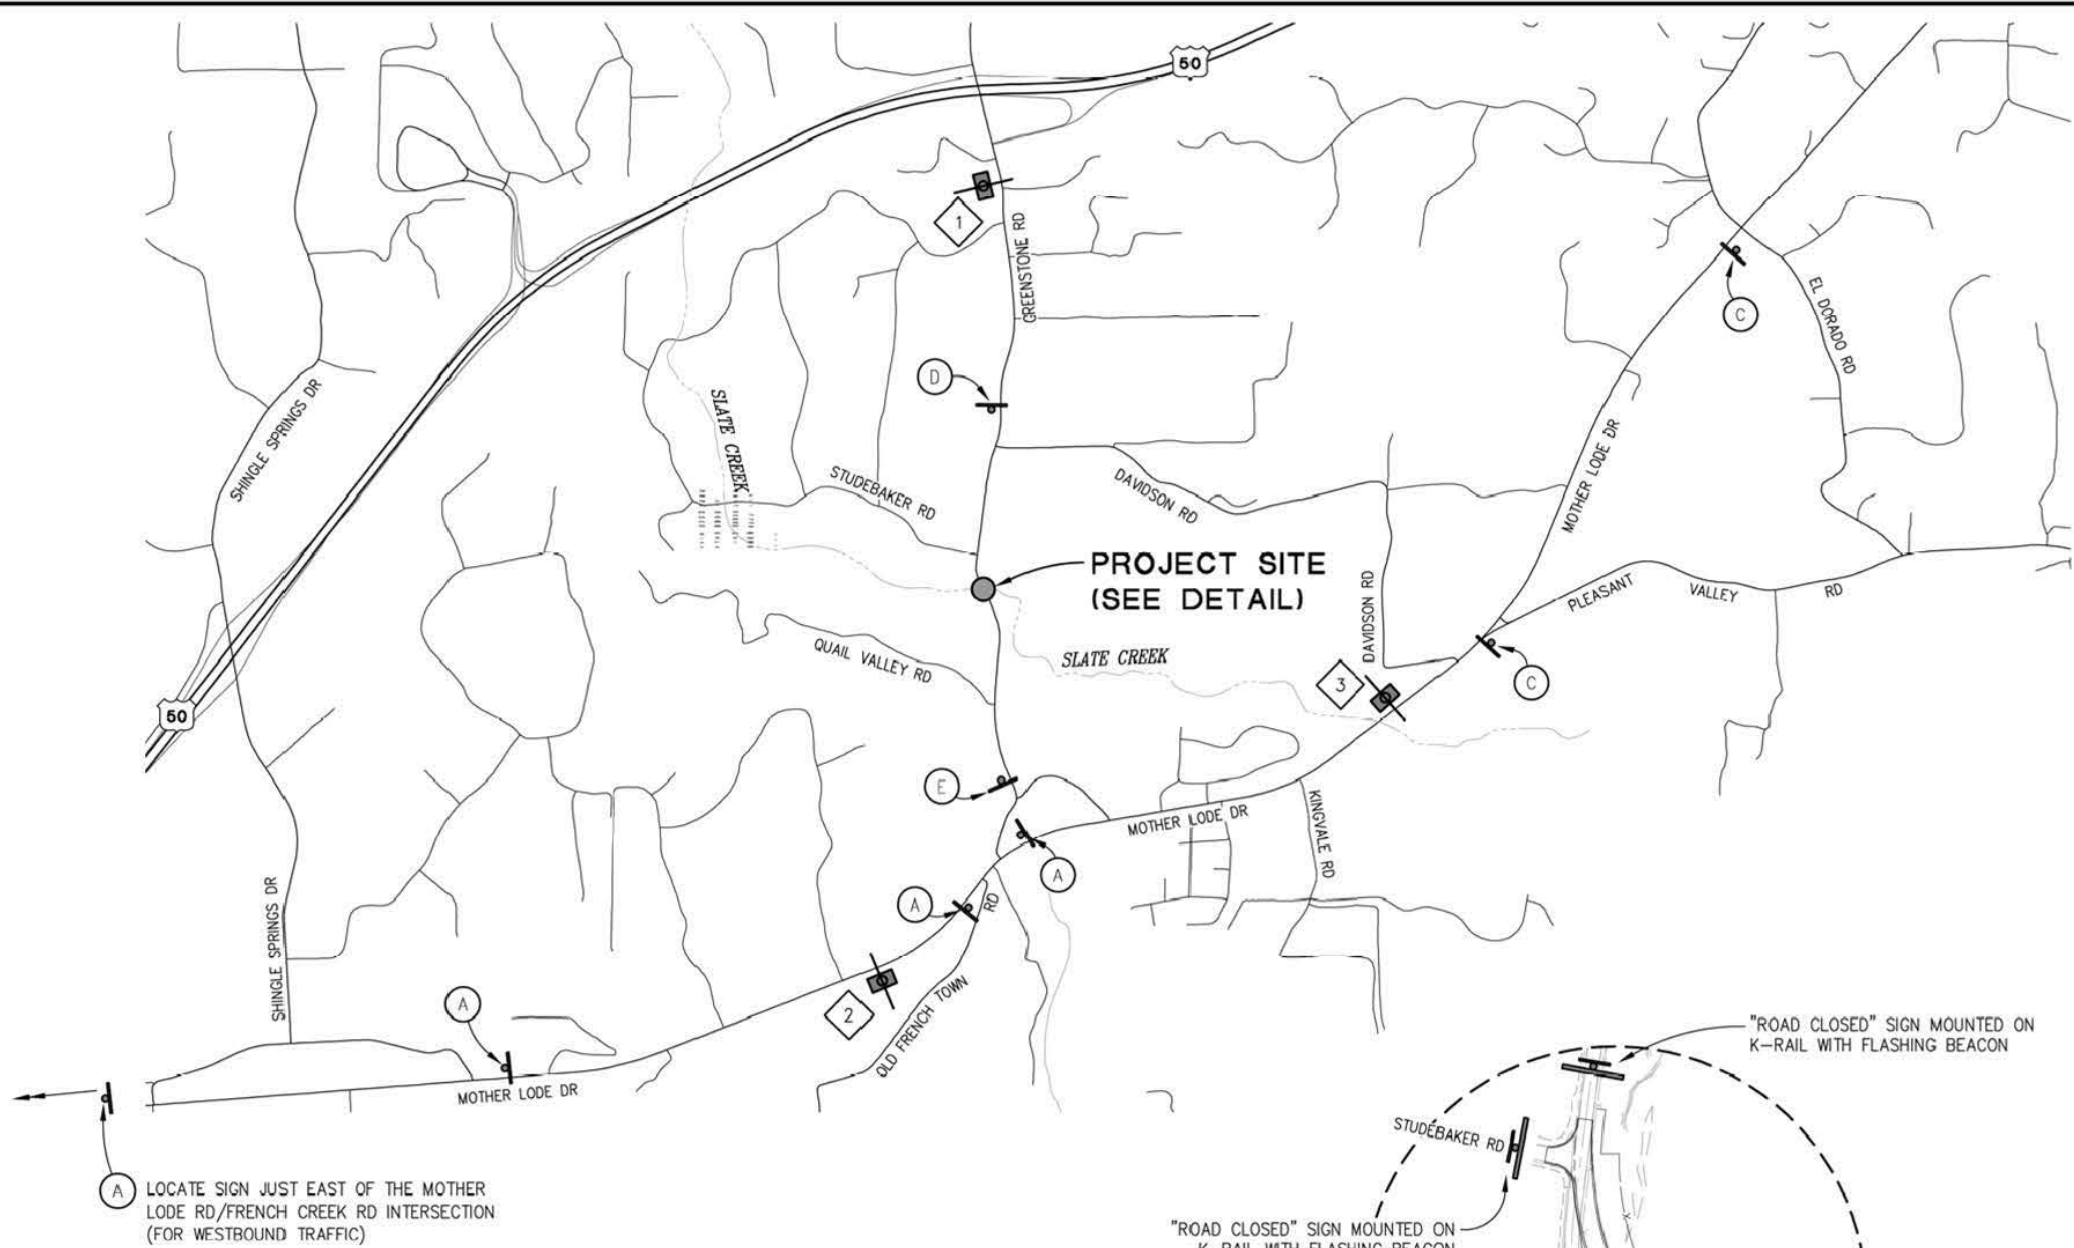

A LOCATE SIGN JUST EAST OF THE MOTHER LODE RD/FRENCH CREEK RD INTERSECTION (FOR WESTBOUND TRAFFIC)

PORTABLE CHANGEABLE MESSAGE SIGN (PCMS) TABLE			
PCMS No.	FIRST FLASH	SECOND FLASH	THIRD FLASH
1	ROAD CLOSED AHEAD	JULY TO JAN	USE ALT ROUTE
2	GREENSTONE ROAD	CLOSED JULY TO JAN	USE ALT ROUTE
3	GREENSTONE ROAD	CLOSED JULY TO JAN	USE ALT ROUTE

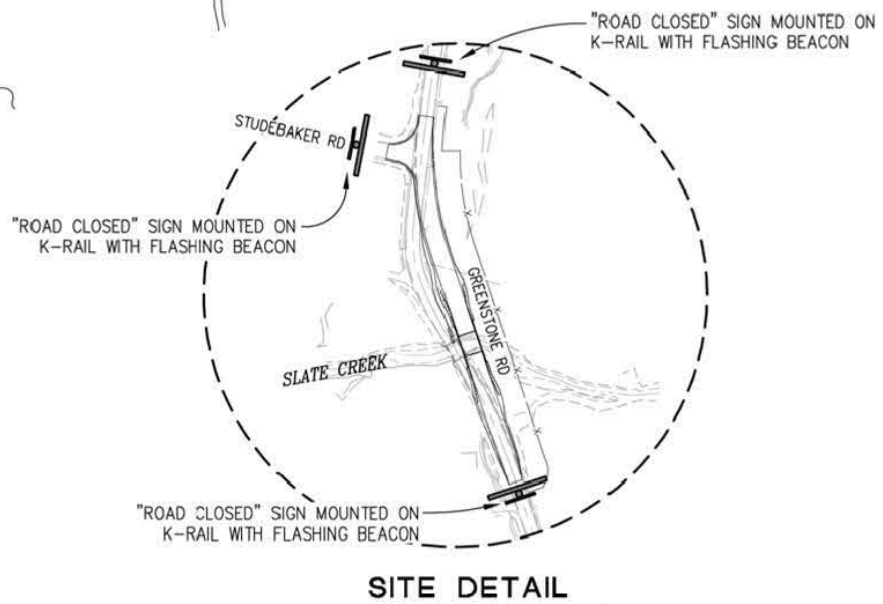

LEGEND

- PCMS - PORTABLE CHANGEABLE MESSAGE SIGN
- TEMPORARY SIGN
- K-RAIL
- (A) M4-9 SIGN, BLACK LETTERING ON ORANGE BACKGROUND (ARROW FACING UP)
- (B) M4-9 SIGN, BLACK LETTERING ON ORANGE BACKGROUND (ARROW FACING RIGHT)
- (C) M4-9 SIGN, BLACK LETTERING ON ORANGE BACKGROUND
- (D) C19(CA) & C29 (CA) SIGNS, BLACK LETTERING ON ORANGE BACKGROUND
- (E) C19(CA) & C29 (CA) SIGNS, BLACK LETTERING ON ORANGE BACKGROUND

- GENERAL NOTES:**
- SEE SHEET SC-1 FOR ADDITIONAL SITE SPECIFIC TRAFFIC HANDLING.
 - ADVANCED WARNING SIGNS TO BE PLACED PER CALIFORNIA MANUAL ON TRAFFIC CONTROL DEVICES. EXACT LOCATION OF SIGNS AND BARRICADES TO BE DETERMINED BY THE ENGINEER.
 - ALL SIGNS SHALL BE PLACED ON TEMPORARY WOOD POSTS, EXCEPT PCMS' AND SIGNS ON TYPE III BARRICADES.
 - SIGN LOCATIONS TO BE APPROVED BY ENGINEER IN THE FIELD.

DETOUR PLAN
SCALE : NONE

REVISION	NUMBER	DATE	DESCRIPTION	BY

PREPARED UNDER THE SUPERVISION OF:
 REGISTERED CIVIL ENGINEER
 DATE: _____

DESIGNED: ZO
 DRAWN: SGM
 CHECKED: CG
 DATE: 01/30/19
 ROAD NUMBER: 007

COUNTY OF EL DORADO
DEPARTMENT OF TRANSPORTATION

GREENSTONE RD AT SLATE CREEK
BRIDGE REPLACEMENT

SHEET
DE-1
 16 OF 30
 CIP No. **77137**