



ORIGINAL SCALE 1/8" = 1' IN INCHES
 Drawing name: C:\Civil_3D\Projects\77137_Greenstone Rd. at Slate Creek Bridge\CADD\Files\Sheets\DE-1.dwg
 Layout Tab: DE-1 Jan 31 2019 - 10:11am SMCVey
 FOR REDUCED PLANS
 REVISION
 NUMBER DATE DESCRIPTION BY

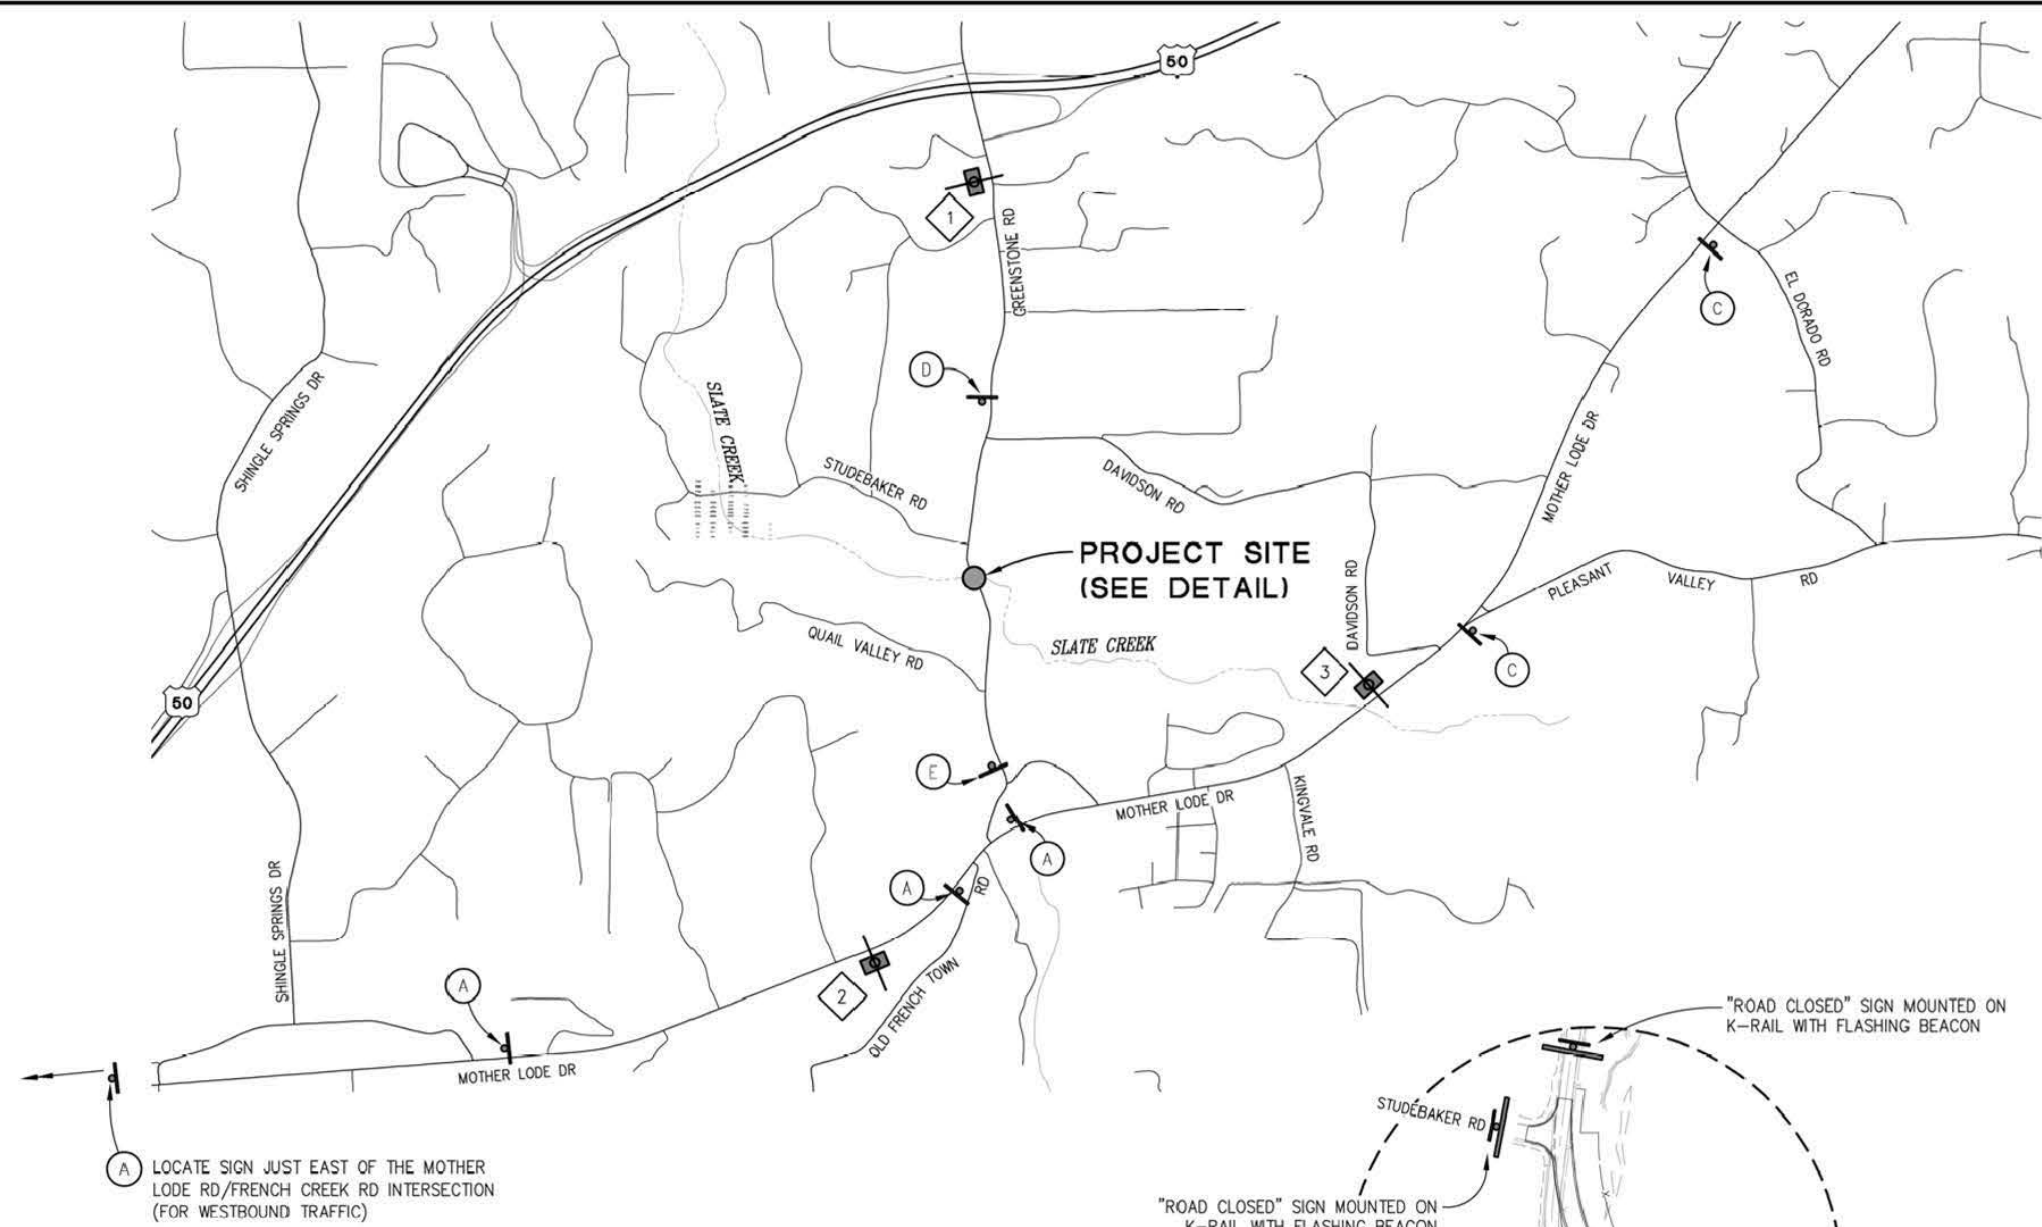

A LOCATE SIGN JUST EAST OF THE MOTHER LODE RD/FRENCH CREEK RD INTERSECTION (FOR WESTBOUND TRAFFIC)

PORTABLE CHANGEABLE MESSAGE SIGN (PCMS) TABLE			
PCMS No.	FIRST FLASH	SECOND FLASH	THIRD FLASH
1	ROAD CLOSED AHEAD	JULY TO JAN	USE ALT ROUTE
2	GREENSTONE ROAD	CLOSED JULY TO JAN	USE ALT ROUTE
3	GREENSTONE ROAD	CLOSED JULY TO JAN	USE ALT ROUTE

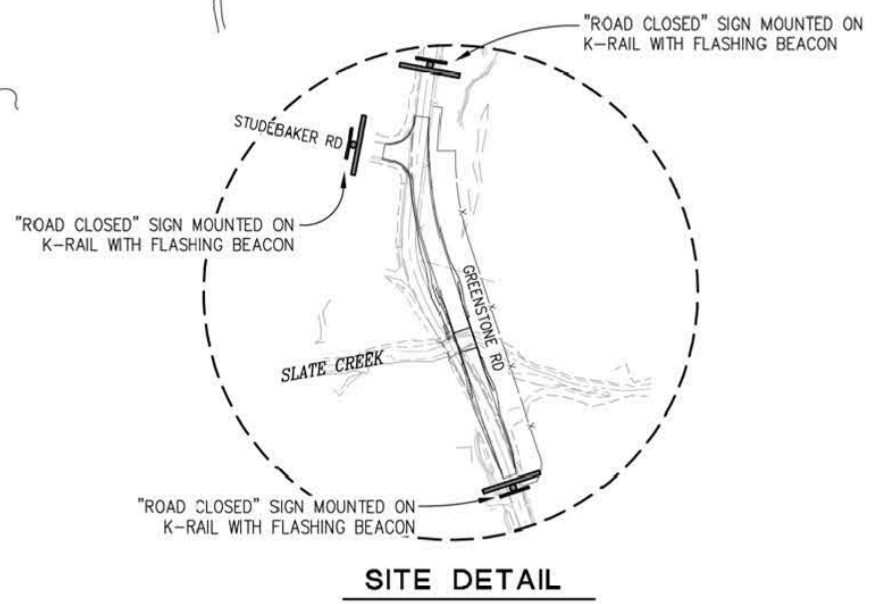

LEGEND

- PCMS — PORTABLE CHANGEABLE MESSAGE SIGN
- TEMPORARY SIGN
- K-RAIL
- A M4-9 SIGN, BLACK LETTERING ON ORANGE BACKGROUND (ARROW FACING UP)
- B M4-9 SIGN, BLACK LETTERING ON ORANGE BACKGROUND (ARROW FACING RIGHT)
- C M4-9 SIGN, BLACK LETTERING ON ORANGE BACKGROUND
- D C19(CA) & C29 (CA) SIGNS, BLACK LETTERING ON ORANGE BACKGROUND
- E C19(CA) & C29 (CA) SIGNS, BLACK LETTERING ON ORANGE BACKGROUND

- GENERAL NOTES:**
- SEE SHEET SC-1 FOR ADDITIONAL SITE SPECIFIC TRAFFIC HANDLING.
 - ADVANCED WARNING SIGNS TO BE PLACED PER CALIFORNIA MANUAL ON TRAFFIC CONTROL DEVICES. EXACT LOCATION OF SIGNS AND BARRICADES TO BE DETERMINED BY THE ENGINEER.
 - ALL SIGNS SHALL BE PLACED ON TEMPORARY WOOD POSTS, EXCEPT PCMS' AND SIGNS ON TYPE III BARRICADES.
 - SIGN LOCATIONS TO BE APPROVED BY ENGINEER IN THE FIELD.

DETOUR PLAN
SCALE : NONE

PREPARED UNDER THE SUPERVISION OF: REGISTERED CIVIL ENGINEER DATE:	DESIGNED: ZO CHECKED: CG ROAD NUMBER: 007	DRAWN: SGM DATE: 01/30/19	<p>COUNTY OF EL DORADO DEPARTMENT OF TRANSPORTATION</p>	<p>GREENSTONE RD AT SLATE CREEK BRIDGE REPLACEMENT</p>	SHEET DE-1 16 OF 30 CIP No. 77137
--	---	------------------------------	---	--	--