


ORIGINAL SCALE IS IN INCHES  
 Drawing name: L:\Projects\Active\71358 - Francisco Drive Roadway Improvements\2 - Project Funding\2.2.Location Map.dwg Layout Tab: Location Map Jul 30 2012

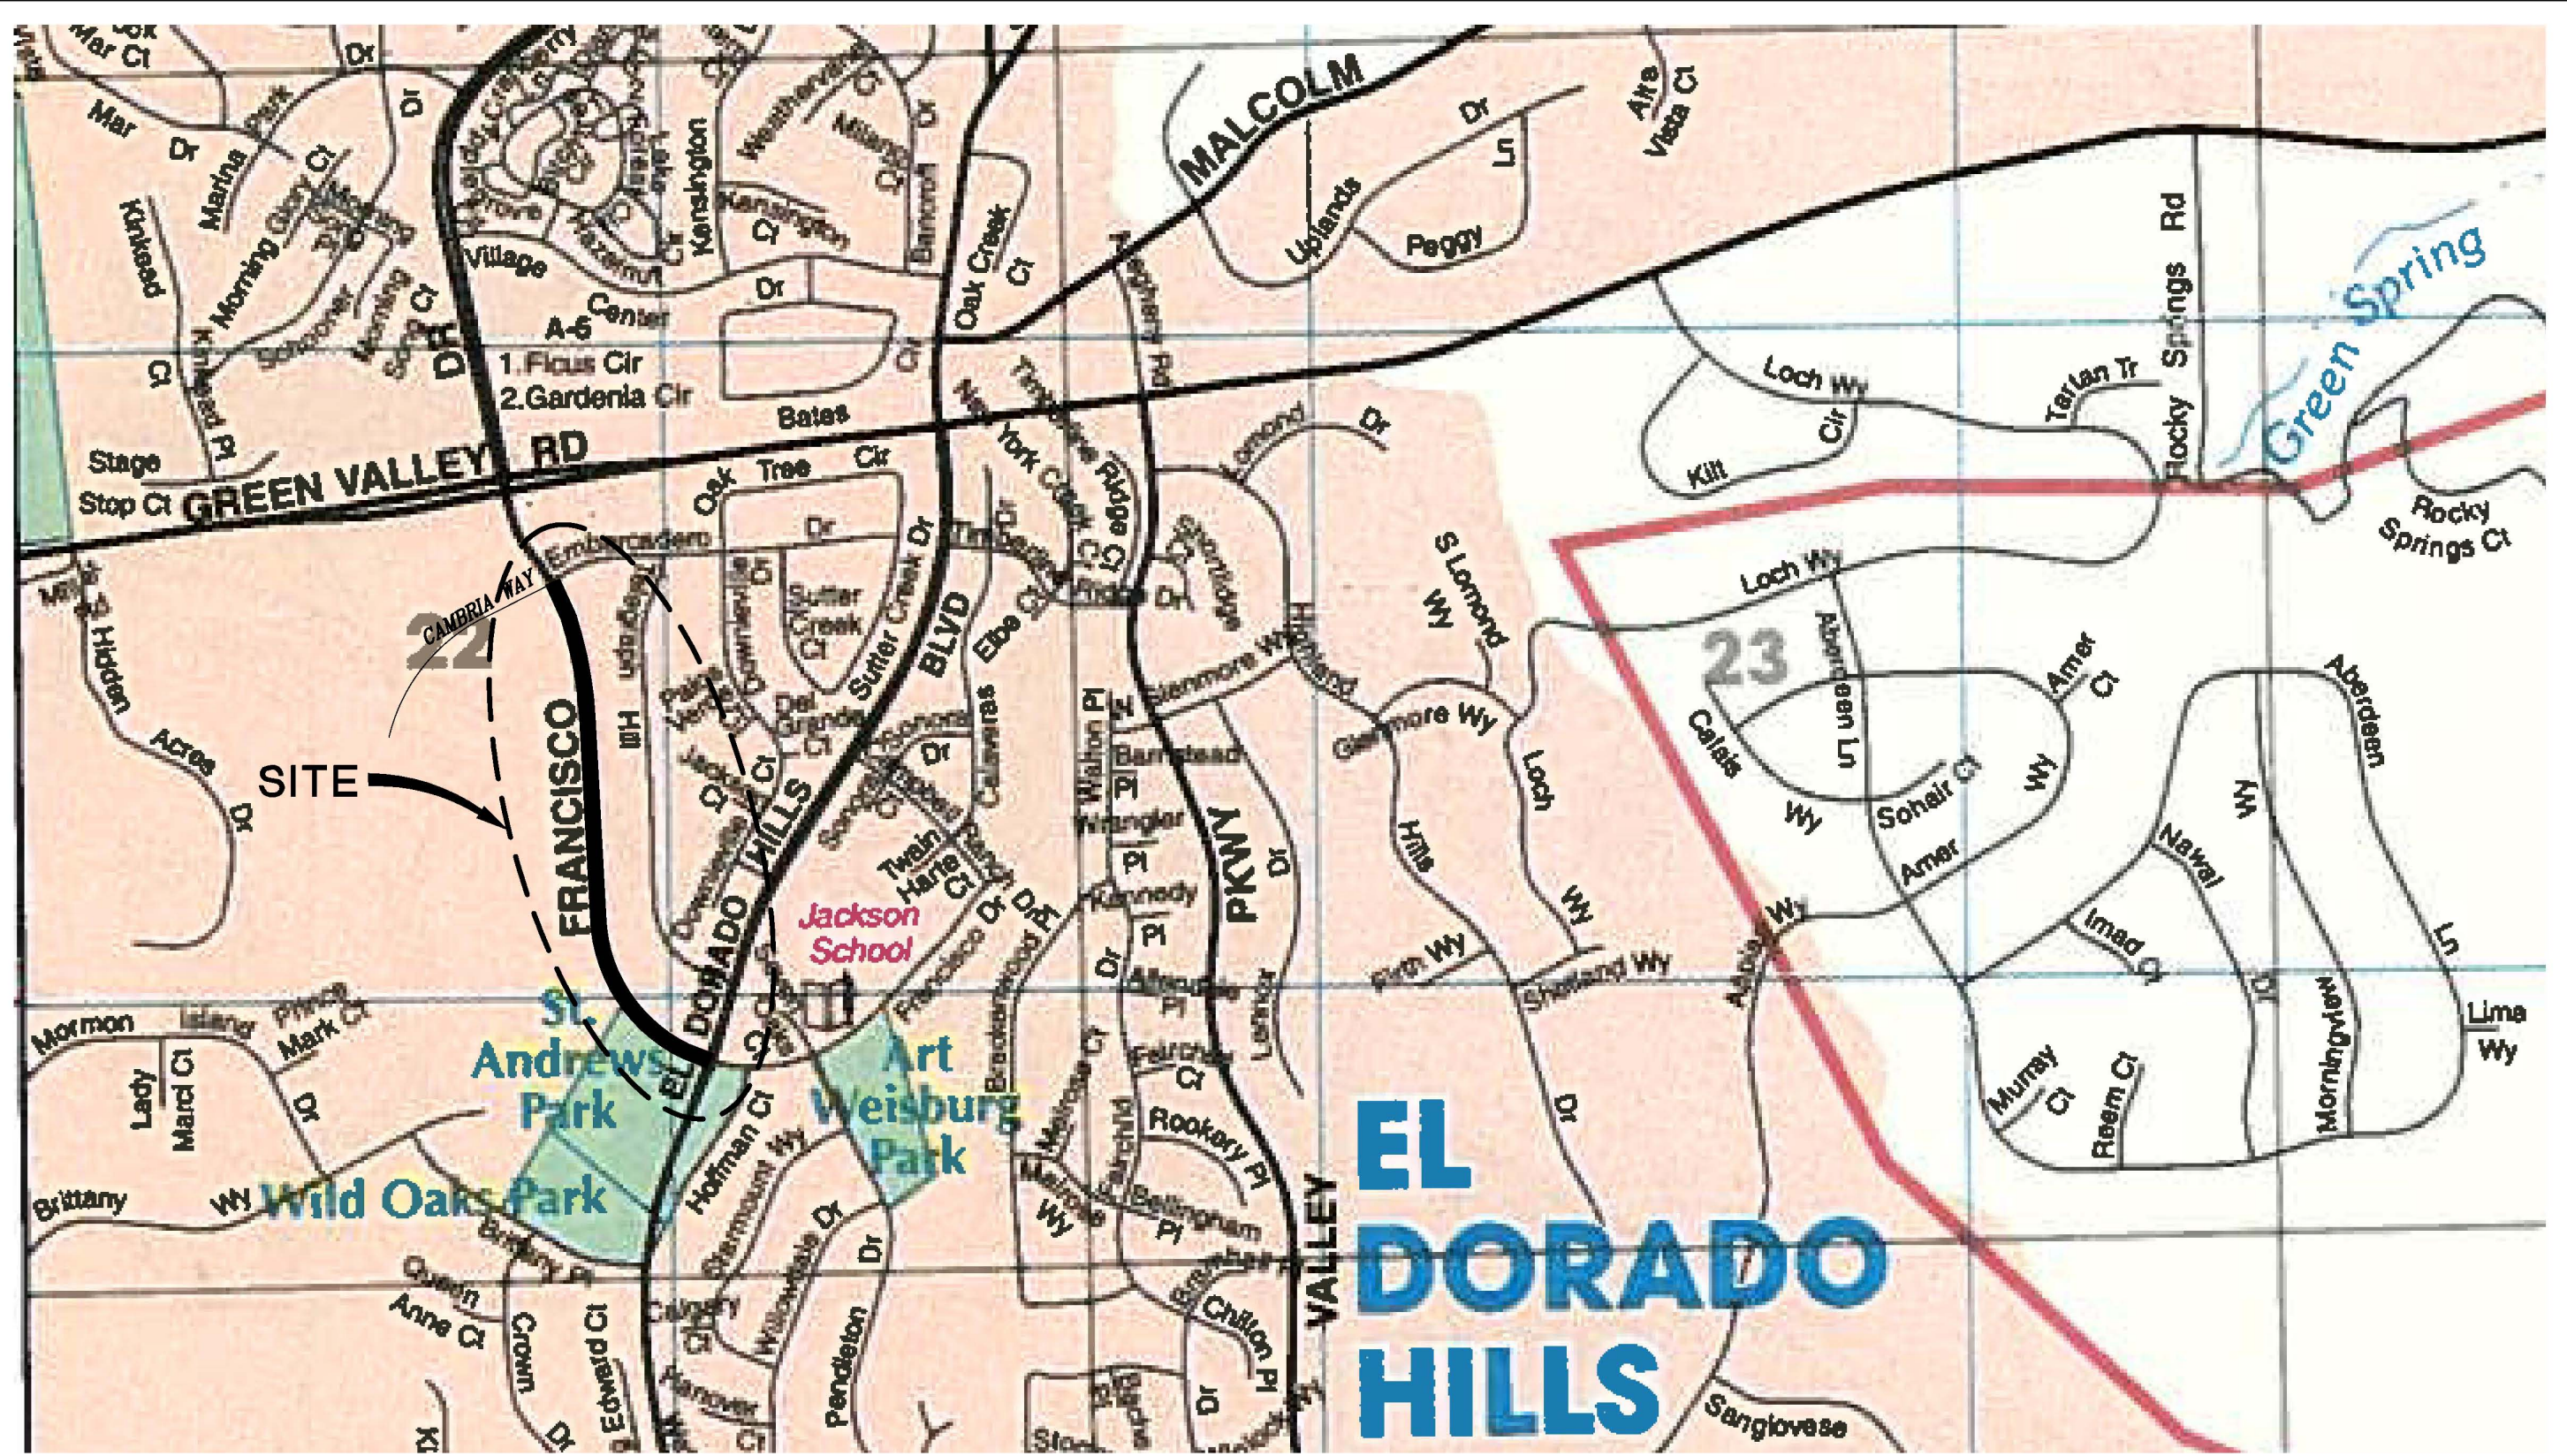


FOR REDUCED PLANS  
 0 1 2

REVISION	NUMBER	DATE	DESCRIPTION	BY

**PRELIMINARY**

PREPARED UNDER THE SUPERVISION OF :  
 \_\_\_\_\_  
 REGISTERED CIVIL ENGINEER  
 DATE: \_\_\_\_\_

DESIGNED: PH  
 DRAWN: AN  
 CHECKED: DOT  
 DATE: 7/30/2012  
 ROAD NUMBER: XXXX

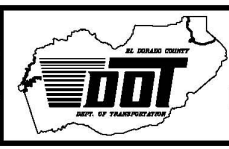

EL DORADO COUNTY  
 DEPARTMENT OF TRANSPORTATION

FRANCISCO DRIVE ROADWAY  
 IMPROVEMENTS

VICINITY MAP  
 SCALE : N/A  
 SHEET  
 EX-1  
 1 OF 1  
 W.O. No. 71358