


ATTACHMENT B  
ILLUSTRATIVE LAYOUT

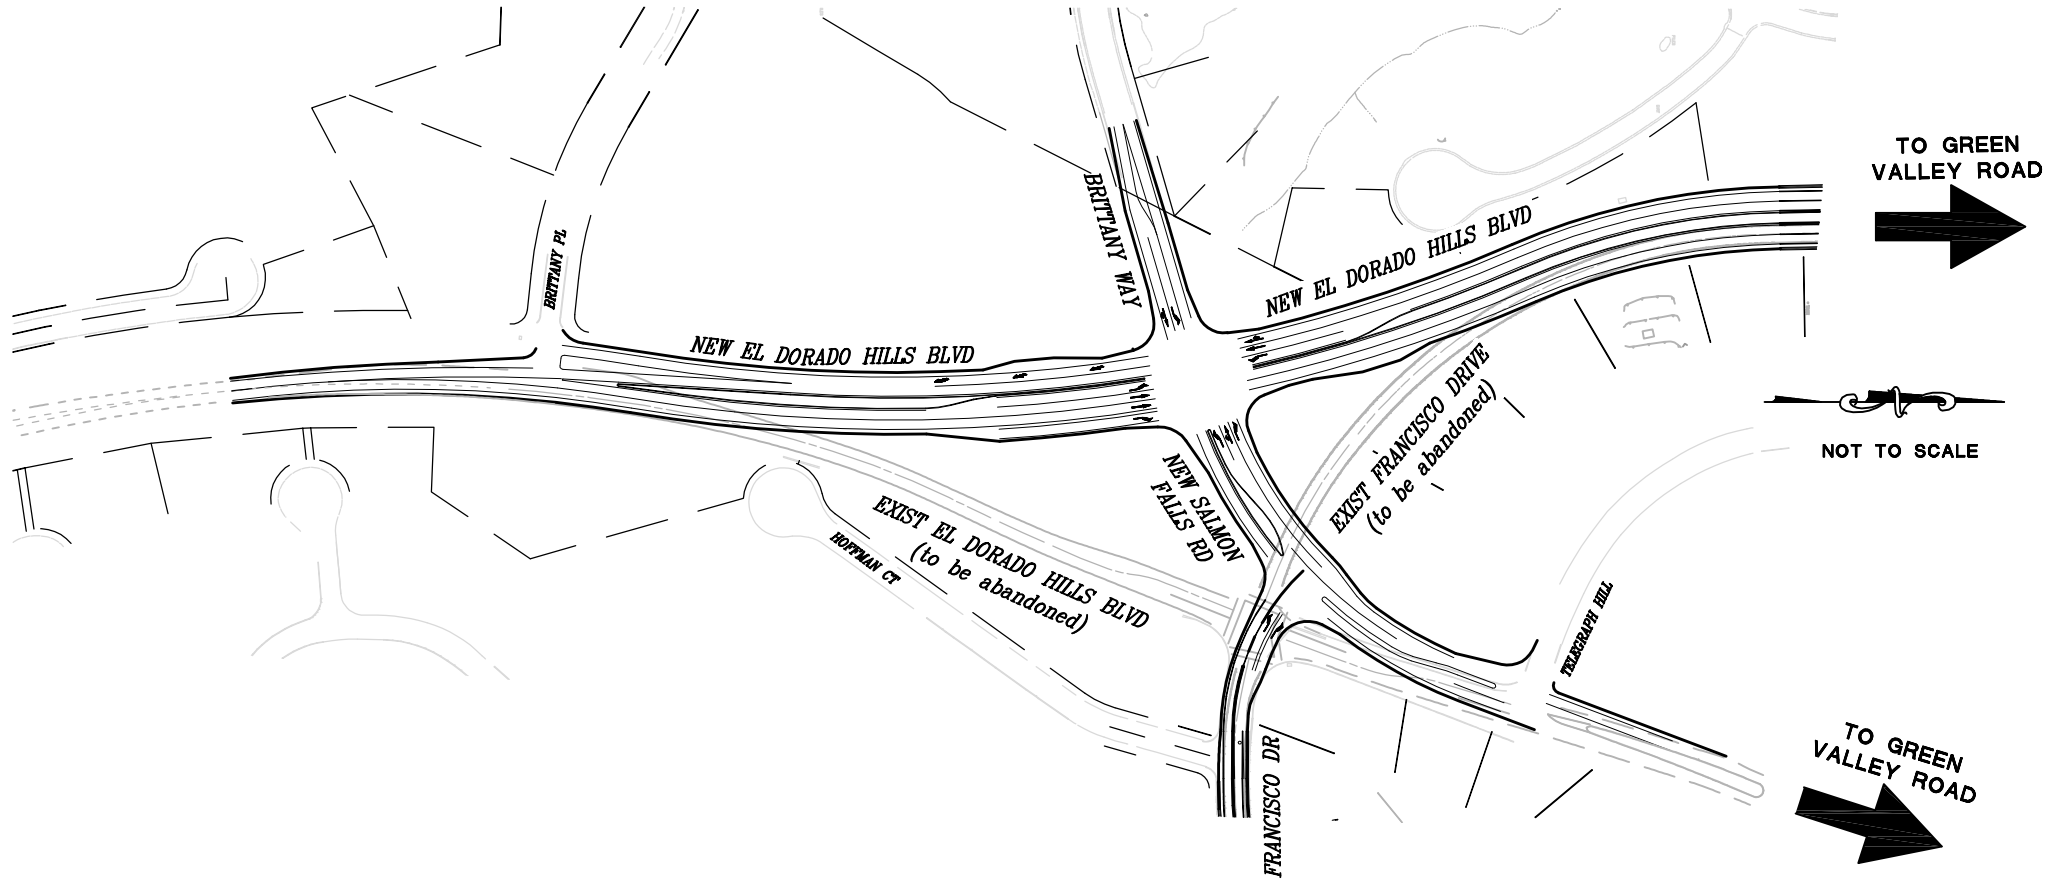

PROJECT 72332  
BRITTANY WAY AND EL DORADO HILLS BLVD  
INTERSECTION ALIGNMENT



EL DORADO COUNTY  
DEPARTMENT OF TRANSPORTATION