


# DIAMOND SPRINGS PARKWAY / SR 49 PHASING

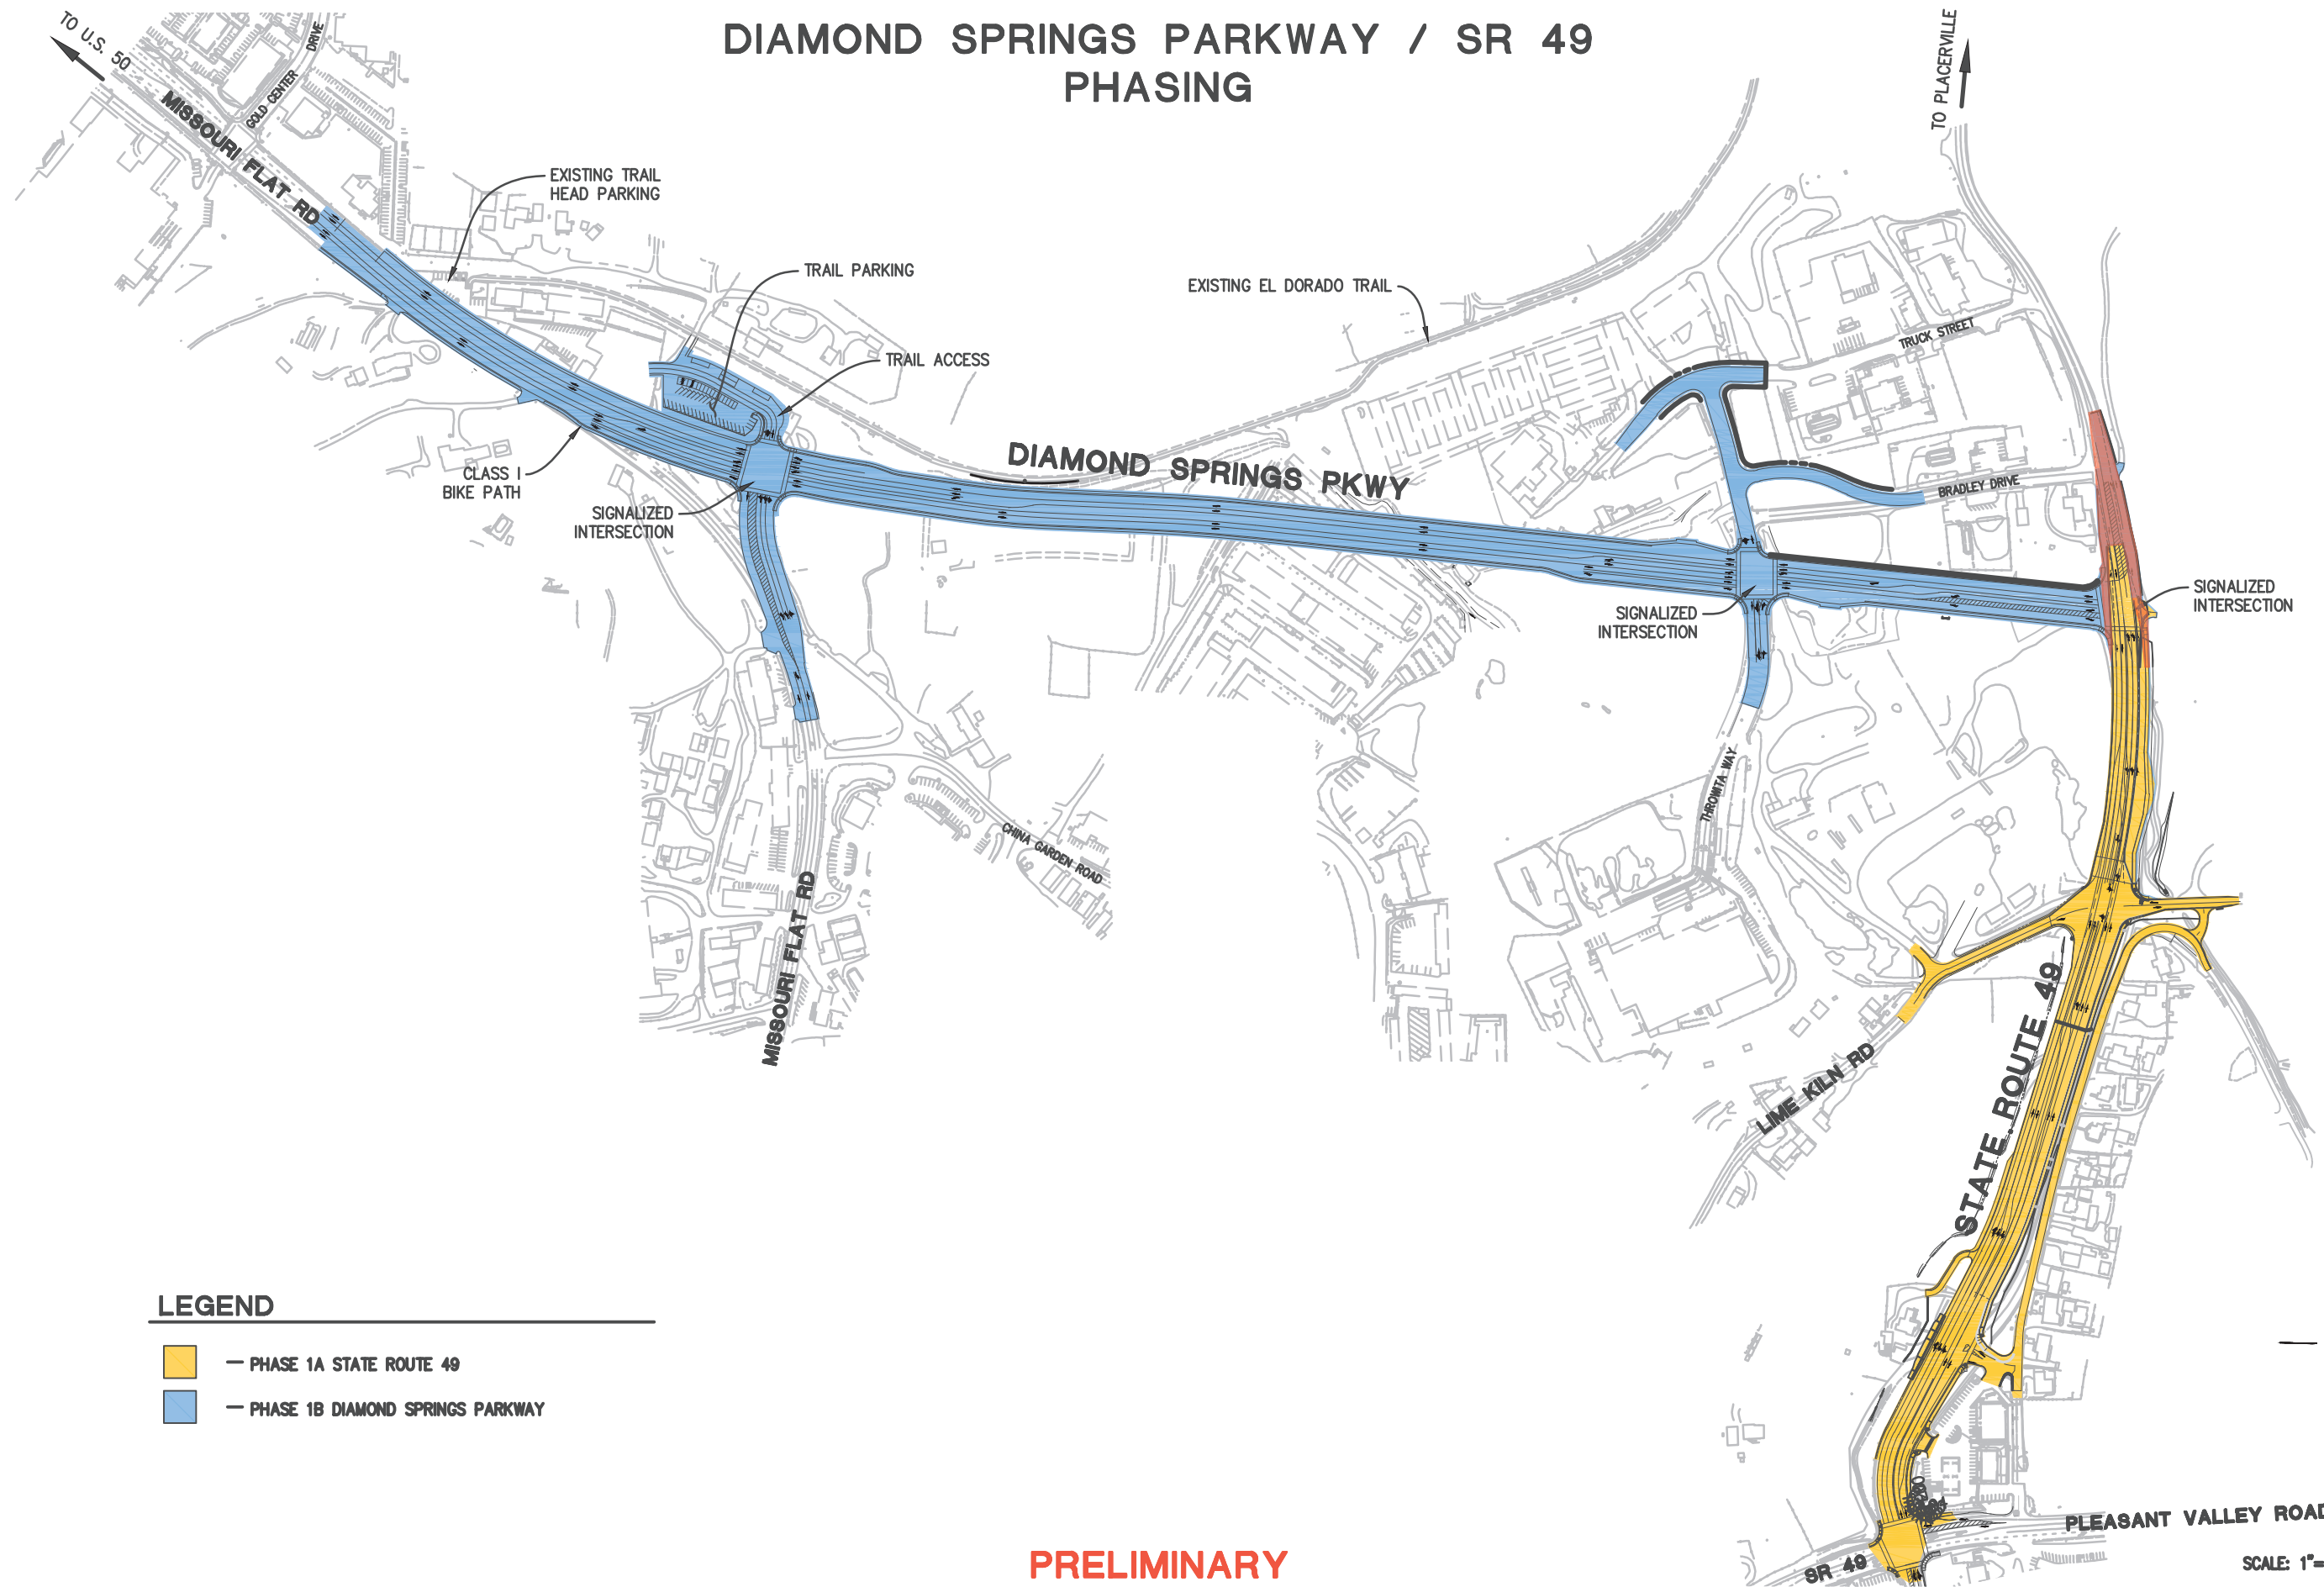

## LEGEND

- PHASE 1A STATE ROUTE 49
- PHASE 1B DIAMOND SPRINGS PARKWAY

**PRELIMINARY**

SCALE: 1"=200'