


ORIGINAL SCALE IS IN INCHES
 Drawing name: C:\Civil_3D\Projects\78706 Newtown Rd West of Ft Jim\CADD Files\Sheets\DE-1.dwg Layout Tab: DE-1 Jan 09, 2018 11:59am SMC\ey
 FOR REDUCED PLANS
 2
 1
 0

| PORTABLE CHANGEABLE MESSAGE SIGN (PCMS) TABLE | | | | | |
|---|---------------------|--------------|------------------------------|----------------|---------------|
| PCMS No. | POST MILE (PM) | FIRST FLASH | SECOND FLASH | THIRD FLASH | FOURTH FLASH |
| 1 | NEWTOWN RD ±1.48 | NEWTOWN ROAD | CLOSED TO THRU TRAFFIC | (DATES CLOSED) | USE DETOUR |
| 2 | NEWTOWN RD ±5.05 | NEWTOWN ROAD | CLOSED TO THRU TRAFFIC | (DATES CLOSED) | USE DETOUR |

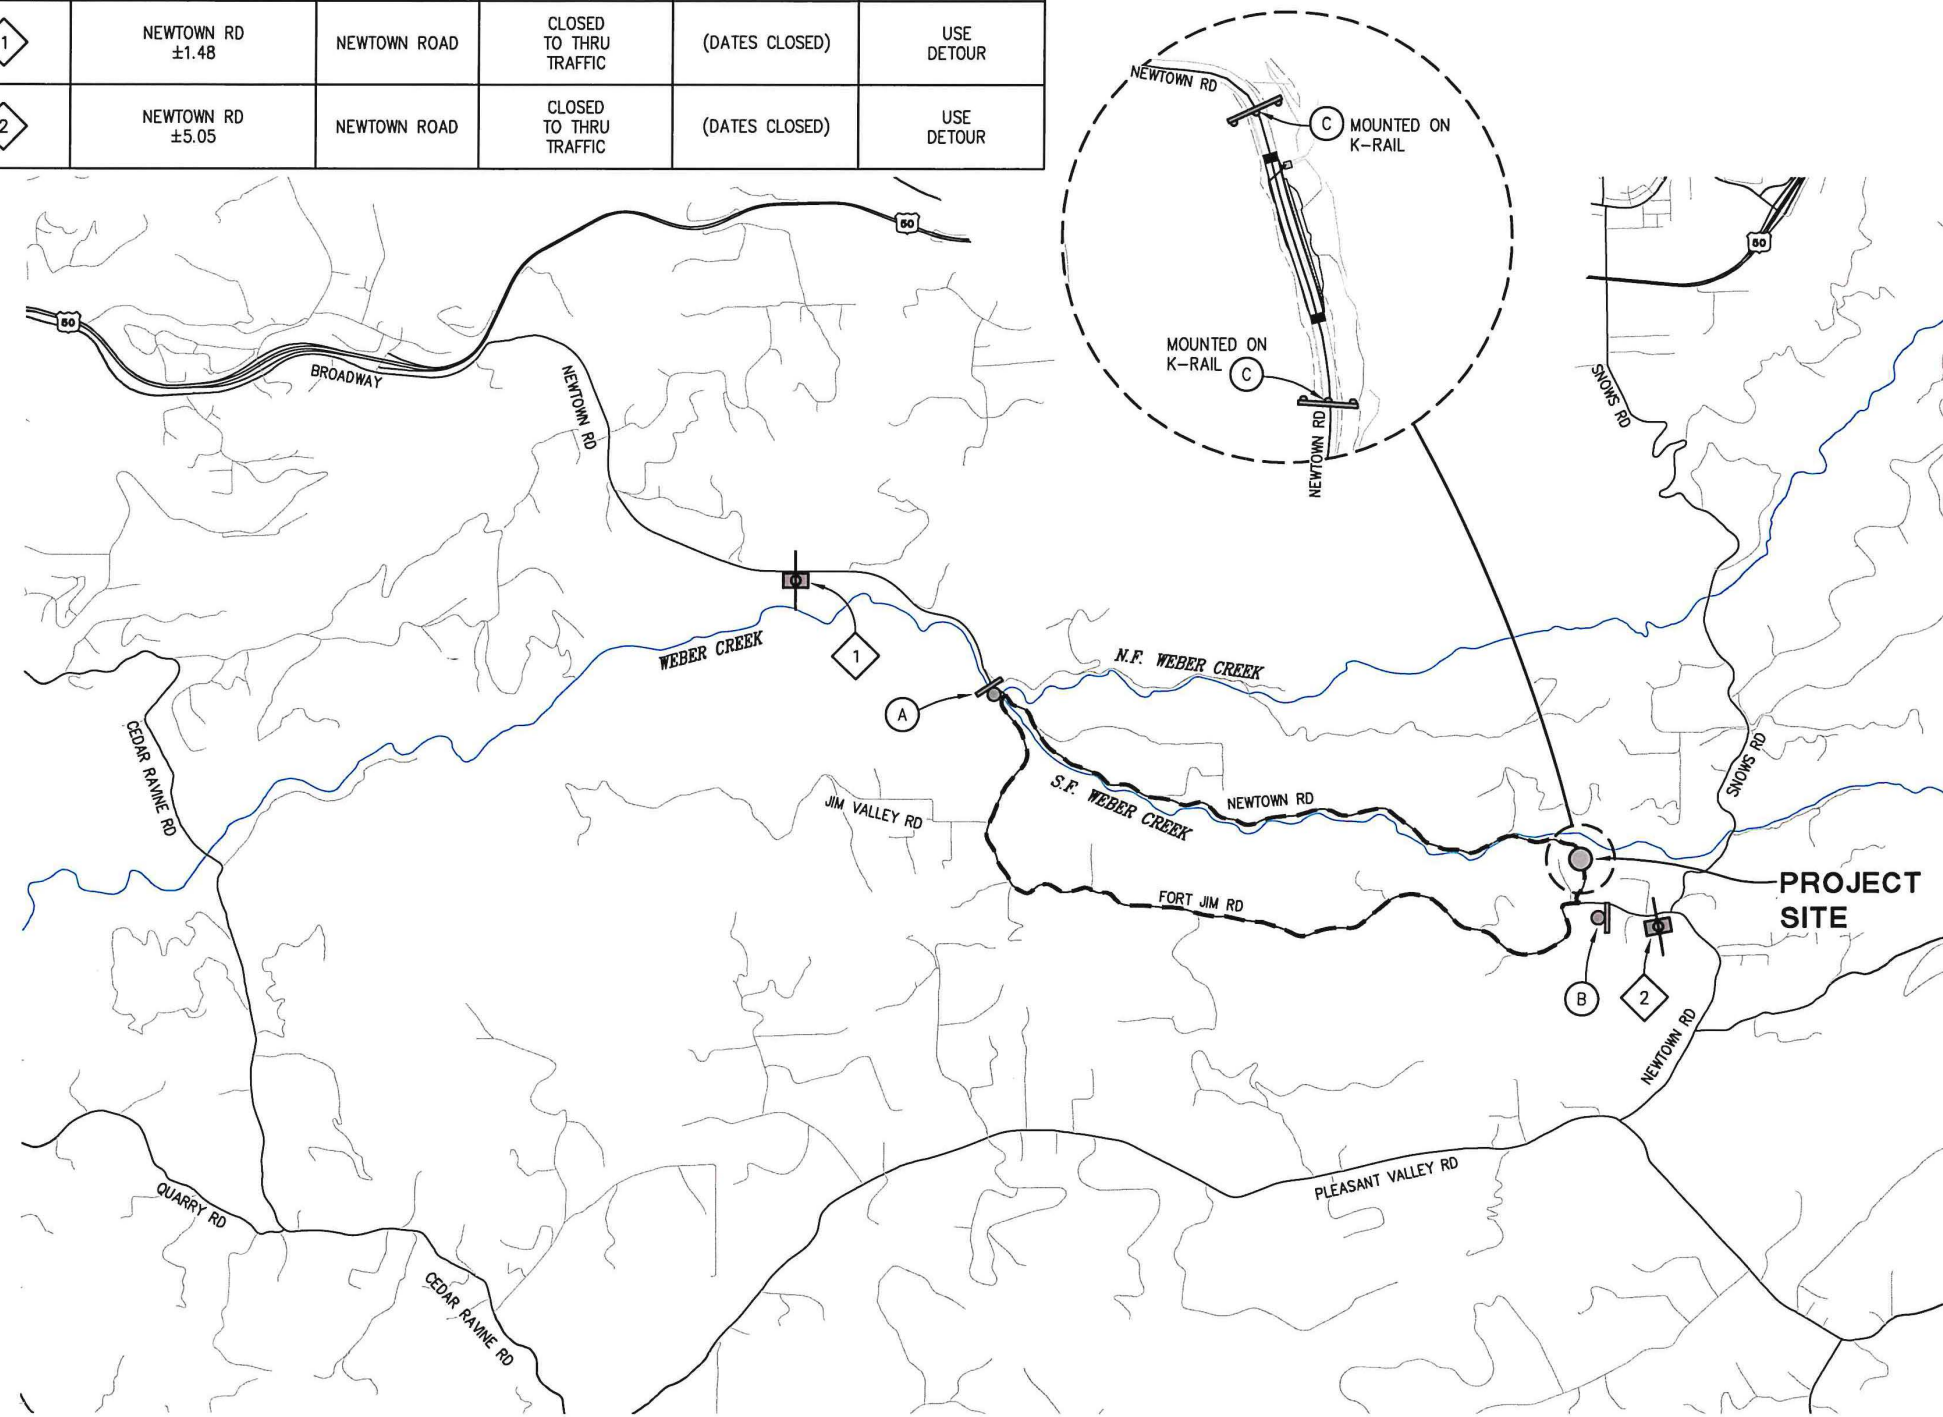

LEGEND

- PCMS — PORTABLE CHANGEABLE MESSAGE SIGN
- TEMPORARY SIGN
- K-RAIL W/ FLASHING BEACON
- A M4-9 SIGN, BLACK LETTERING ON ORANGE BACKGROUND (ARROW FACING RIGHT)
- B M4-9 SIGN, BLACK LETTERING ON ORANGE BACKGROUND (ARROW FACING LEFT)
- C R11-2 SIGN, BLACK LETTERING ON ORANGE BACKGROUND

GENERAL NOTES:

- ADVANCED WARNING SIGNS TO BE PLACED PER CALIFORNIA MANUAL ON TRAFFIC CONTROL DEVICES. EXACT LOCATION OF SIGNS AND BARRICADES TO BE DETERMINED BY THE ENGINEER.
- ALL SIGNS SHALL BE PLACED ON TEMPORARY WOOD POSTS, EXCEPT PCMS AND SIGNS ON TYPE III BARRICADES.

DETOUR PLAN
SCALE : 1" = 1500'

| <table border="1"> <thead> <tr> <th>REVISION</th> <th>NUMBER</th> <th>DATE</th> <th>DESCRIPTION</th> <th>BY</th> </tr> </thead> <tbody> <tr><td> </td><td> </td><td> </td><td> </td><td> </td></tr> <tr><td> </td><td> </td><td> </td><td> </td><td> </td></tr> <tr><td> </td><td> </td><td> </td><td> </td><td> </td></tr> <tr><td> </td><td> </td><td> </td><td> </td><td> </td></tr> </tbody> </table> | REVISION | NUMBER | DATE | DESCRIPTION | BY | | | | | | | | | | | | | | | | | | | | | | PREPARED UNDER THE SUPERVISION OF : REGISTERED CIVIL ENGINEER DATE: | DESIGNED: MP CHECKED: CG ROAD NUMBER: 084 | DRAWN: SGM DATE: 01/09/18 | <p>COUNTY OF EL DORADO DEPARTMENT OF TRANSPORTATION</p> | <p>NEWTOWN RD SLIPOUT</p> | SHEET DE-1 10 OF 13 W.D. No. 78706 |
|---|----------|--------|-------------|-------------|----|--|--|--|--|--|--|--|--|--|--|--|--|--|--|--|--|--|--|--|--|--|---|---|------------------------------|---|----------------------------------|---|
| REVISION | NUMBER | DATE | DESCRIPTION | BY | | | | | | | | | | | | | | | | | | | | | | | | | | | | |
| | | | | | | | | | | | | | | | | | | | | | | | | | | | | | | | | |
| | | | | | | | | | | | | | | | | | | | | | | | | | | | | | | | | |
| | | | | | | | | | | | | | | | | | | | | | | | | | | | | | | | | |
| | | | | | | | | | | | | | | | | | | | | | | | | | | | | | | | | |