

Seller: Stymeist, S.
APN: 051-250-039
Project #: 72334
Escrow #: P-382818

ACQUISITION AGREEMENT FOR PUBLIC PURPOSES

This Agreement ("Agreement") is made by and between THE COUNTY OF EL DORADO, a political subdivision of the State of California ("County"), and **Steven P. Stymeist, as Trustee of the Steven P. Stymeist 2005 Revocable Separate Property Trust**, referred to herein as ("Seller"), with reference to the following facts:

RECITALS

- A. Seller owns that certain real property located in an unincorporated area of the County of El Dorado, California, a legal description of which is attached hereto as Exhibit A (the "Property").
- B. Seller desires to sell and County desires to acquire for public purposes, a portion of the Property, in Fee by Grant Deed as described and depicted in Exhibit B and the exhibits thereto, a Slope and Drainage Easement as described and depicted in Exhibit C and the exhibits thereto, a Public Utilities Easement as described and depicted in Exhibit D and the exhibits thereto, and a Temporary Construction Easement as described and depicted in Exhibit E and the exhibits thereto, all of which are attached hereto and collectively referred to hereinafter as "the Acquisition Properties," on the terms and conditions herein set forth.

NOW, THEREFORE, in consideration of the mutual covenants and conditions herein contained, the parties hereto agree as follows:

Seller: Stymeist, S.
APN: 051-250-039
Project #: 72334
Escrow #: P-382818

AGREEMENT

1. ACQUISITION

Seller hereby agree to sell to County and County, upon approval by Board of Supervisors, hereby agrees to acquire from Seller, the Acquisition Properties, as described and depicted in the attached Exhibits B, C, D, and E and the exhibits thereto. The terms of the Temporary Construction Easement shall be the terms set forth in Exhibit E, which is attached hereto and hereby incorporated by reference and made a part hereof. The Temporary Construction Easement is for a period of 84 months from the date of full execution of this Agreement. Construction is anticipated to take 84 months.

2. JUST COMPENSATION

The just compensation for the Acquisition Properties is in the amount of \$70,510.00, plus \$4,800.00 for appraisal reimbursement for a total of \$75,310.00 (seventy five thousand three hundred ten dollars, exactly) which represents the total amount of compensation to Seller.

3. ESCROW

The acquisition of the Acquisition Properties shall be consummated by means of Escrow No. P-382818 which has been opened at Placer Title Company ("Escrow Holder"). This Agreement shall, to the extent possible, act as escrow instructions. The parties shall execute all further escrow instructions required by Escrow Holder. All such further escrow instructions, however, shall be consistent with this Agreement, which shall control. The "Close of Escrow" is defined to be the recordation of the Grant Deed and Easement Deeds from Seller to County for the Acquisition Properties. Seller and County agree to deposit in escrow all instruments,

Seller 

Seller: Stymeist, S.
APN: 051-250-039
Project #: 72334
Escrow #: P-382818

documents, and writings identified or reasonably required to close escrow. The escrow must be closed no later than May 31, 2022 unless the closing date is extended by mutual agreement of the parties pursuant to the terms of this Agreement.

4. ESCROW AND OTHER FEES

County shall pay:

- A. The Escrow Holder's fees; and
- B. Recording fees, if applicable; and
- C. The premium for the policy of title insurance; and
- D. Documentary transfer tax, if any; and
- E. All costs of executing and delivering the Grant Deed and Easement Deeds; and
- F. All costs of any partial reconveyances of deeds of trust, if any.

5. TITLE

Seller shall by Grant Deed and Easement Deeds convey to the County, the Acquisition Properties free and clear of title defects, liens, encumbrances, taxes, and deeds of trust. Title to the Acquisition Properties shall vest in the County subject only to:

- A. Covenants, conditions, restrictions and reservations of record, if any; and
- B. Easements or rights of way over the land for public or quasi-public utility or public road purposes, as contained in Placer Title Company Preliminary Report Order No. P-382818, August 4, 2020, if any; and
- C. Exceptions 1, 2, and 3 paid current and subject to items 5, 6, 7, 8, 9, 10, 11, 12, 13, and 14 as listed in said preliminary title report.

Seller: Stymeist, S.
APN: 051-250-039
Project #: 72334
Escrow #: P-382818

Seller agrees all other exceptions to title will be removed prior to Close of Escrow. County will obtain a California Land Title Association standard policy of title insurance in the amount of the Purchase Price showing title vested in the County, insuring that title to the Acquisition Properties is vested in County free and clear of all title defects, liens, encumbrances, conditions, covenants, restrictions, and other adverse interests of record or known to Seller, subject only to those exceptions set forth hereinabove.

6. AGREEMENT DECLARING RESTRICTIVE COVENANTS (ADRC)

Seller acknowledges that County will use federal/state/local funds for the acquisition of the land rights for this Project. County has entered into a Master Agreement, Administering Agency – State Agreement for Federal Aid Projects, Agreement No. 03-5925F15, effective October 18, 2016. County has agreed to comply with the terms and conditions of that Agreement, which include compliance with all Fair Employment Practices and with all Nondiscrimination Assurances as are contained in said Master Agreement, including the addition of certain covenants as contained in the Grant Deed and Easement Deeds being conveyed by Seller, and as shown in Exhibits B, C, D, and E and the exhibits thereto, attached hereto and incorporated by reference herein.

7. WARRANTIES

Seller warrants that:

- A. Seller owns the Property, free and clear of all liens, licenses, claims, encumbrances, easements, and encroachments on the Property from adjacent properties, encroachments by improvements on the Property onto adjacent properties, and rights

Seller: Stymeist, S.
APN: 051-250-039
Project #: 72334
Escrow #: P-382818

of way of any nature, not disclosed by the public record.

- B. Seller has no knowledge of any pending litigation involving the Property.
- C. Seller has no knowledge of any violations of, or notices concerning defects or noncompliance with, any applicable code statute, regulation, or judicial order pertaining to the Property.
- D. All warranties, covenants, and other obligations described in this contract section and elsewhere in this Agreement shall survive delivery of the deeds.

8. MORTGAGES, DEEDS OF TRUST

Any or all monies payable under this Agreement, up to and including the total amount of unpaid principal and interest on notes secured by mortgages or deeds of trust, if any, and all other amounts due and payable in accordance with the terms and conditions of said trust deeds or mortgages shall, upon demands be made payable to the mortgagees or beneficiaries to furnish Seller with good and sufficient receipt showing said monies credited against the indebtedness secured by said mortgages or deeds of trust.

9. PRORATION OF TAXES

All real property taxes shall be prorated in accordance with Revenue and Taxation Code Section 4986 as of the Close of Escrow. Seller authorizes Escrow Holder to deduct and pay from the just compensation any amount necessary to satisfy any delinquent taxes due, together with penalties and interest thereon, which shall be cleared from the title to the Property prior to Close of Escrow. Escrow Holder shall deduct and pay from the just compensation any pro-ration credits due to County for real property taxes and assessments

Seller: Stymeist, S.
APN: 051-250-039
Project #: 72334
Escrow #: P-382818

directly to the County of El Dorado Tax Collector's Office in lieu of refunding such amounts to County through escrow.

10. ASSESSMENTS

It is agreed that Seller shall be responsible for the payment of any assessments, bonds, charges, or liens imposed upon the Property by any federal, state, or local government agency, Seller agrees to indemnify and hold County harmless from any claim arising there from. Seller authorizes Escrow Holder to deduct and pay from the just compensation any amount necessary to satisfy any delinquent assessments, bonds, charges, or liens, together with penalties and interest thereon, which shall be cleared from the title to the Property prior to Close of Escrow.

11. NO ENVIRONMENTAL VIOLATIONS

Seller represents that, to the best of Seller's knowledge, Seller knows of no fact or circumstance which would give rise to a claim or administrative proceeding that the Property is in violation of any federal, state, or local law, ordinance, or regulation relating to the environmental conditions on, under, or about the Property, including, but not limited to, soil and groundwater contamination.

12. POSSESSION

It is agreed and confirmed by the parties hereto that notwithstanding other provisions in this Agreement, the right to possession and use of the Acquisition Properties by the County or County's contractors or authorized agents, for the purpose of performing activities related to and incidental to the construction of improvements for the Diamond Springs Parkway Phase

Seller 

Seller: Stymeist, S.
APN: 051-250-039
Project #: 72334
Escrow #: P-382818

1B Project CIP No. 72334, inclusive of the right to remove and dispose of any existing improvements, shall commence upon the last date of execution of this Agreement by Seller and County. The amount of the just compensation shown in Section 2 herein includes, but is not limited to, full payment for such possession and use, including damages, if any, from said date.

13. WAIVER OF AND RELEASE OF CLAIMS

This Agreement is full consideration for all claims and damage that Seller may have relating to the public project for which the Acquisition Properties are conveyed and purchased, and Seller hereby waives any and all claims of Seller relating to said project that may exist on the date of this Agreement.

14. COUNTERPARTS

This Agreement may be executed in one or more counterparts, each of which shall be an original and all of which together shall constitute one and the same instrument.

15. REAL ESTATE BROKER

Seller has not employed a broker or sales agent in connection with the sale of the Acquisition Properties, and Seller shall indemnify, defend and hold the County free and harmless from any action or claim arising out of a claimed agreement by Seller to pay any commission or other compensation to any broker or sales agent in connection with this transaction.

16. ITEMS TO BE DELIVERED AT CLOSE OF ESCROW

- A. Seller shall execute and deliver to Escrow Holder the Grant Deed and Easement Deeds for the Acquisition Properties prior to the Close of Escrow, for delivery to the

Seller 

Seller: Stymeist, S.
APN: 051-250-039
Project #: 72334
Escrow #: P-382818

County at Close of Escrow.

B. County shall deliver to Escrow Holder prior to the Close of Escrow, for delivery or disbursement at Close of Escrow, funds in an amount equal to those shown in Section 2, together with County's Certificate/s of Acceptance to be attached to and recorded with the Grant Deed and Easement Deeds.

C. Escrow Holder shall:

(i) Record the Grant Deed and Easement Deeds for the Acquisition Properties described and depicted in Exhibit B, C, D, and E and the exhibits thereto, together with County's Certificate(s) of Acceptance.

(ii) Cause the policy of title insurance to be issued.

(iii) Deliver the just compensation to Seller.

17. TIME IS OF THE ESSENCE

Time is of the essence to this Agreement. This Agreement may not be extended, modified, altered, or changed except in writing signed by County and Seller.

18. BEST EFFORTS

County and Seller shall act in good faith and use their best efforts after the effective date hereof to ensure that their respective obligations hereunder are fully and punctually performed. County and Seller shall perform any further acts and execute and deliver any other documents or instruments that may be reasonably necessary to carry out the provisions of this Agreement.

19. NOTICES

Seller 

Seller: Stymeist, S.
APN: 051-250-039
Project #: 72334
Escrow #: P-382818

All communications and notices required or permitted by this Agreement shall be in writing and shall be deemed to have been given on the earlier of the date when actually delivered to Seller or County by the other or three (3) days after being deposited in the United States mail, postage prepaid, and addressed as follows, unless and until either of such parties notifies the other in accordance with this paragraph of a change of address:

SELLER: Steven Stymiast
3948 Highway 49
Placerville, CA 95667

COUNTY: County of El Dorado
Board of Supervisors
Attention: Clerk of the Board
330 Fair Lane
Placerville, CA 95667

COPY TO: County of El Dorado
Department of Transportation
Attn: ROW Unit
2850 Fairlane Court
Placerville, CA 95667

20. BINDING EFFECT

This Agreement shall be binding on and inure to the benefit of the parties to this Agreement, their heirs, personal representatives, successors, and assigns except as otherwise provided in this Agreement.

21. GOVERNING LAW

This Agreement and the legal relations between the parties shall be governed by and construed in accordance with the laws of the State of California.

Seller 

Seller: Stymeist, S.
APN: 051-250-039
Project #: 72334
Escrow #: P-382818

22. HEADINGS

The headings of the articles and sections of this Agreement are inserted for convenience only. They do not constitute part of this Agreement and shall not be used in its construction.

23. WAIVER

The waiver by any party to this Agreement of a breach of any provision of this Agreement shall not be deemed a continuing waiver or a waiver of any subsequent breach of that or any other provision of this Agreement.

24. ATTORNEY'S FEES

In any action or proceeding at law or in equity brought to enforce any provision of this Agreement, the prevailing party shall be entitled to all reasonable attorney's fees, costs, and expenses incurred in said action or proceeding.

25. LEASE WARRANTY PROVISION

Seller warrants that there are no oral or written leases on all or any portion of the property exceeding a period of one month.

26. CONSTRUCTION CONTRACT WORK

County or County's contractors or authorized agents shall, at the time of construction, perform the following construction work on the Seller's remaining property:

1. County or County's contractors or authorized agents shall relocate and replace the existing chain link fence and gate along the southern portion of the Property. Fence will be of like-kind materials and quality of construction. Fence will be installed at the toe of slope.

Seller 

Seller: Stymeist, S.
APN: 051-250-039
Project #: 72334
Escrow #: P-382818

All work done under this Agreement shall conform to all applicable building, fire and sanitary laws, ordinances, and regulations relating to such work, and shall be done in a good and workmanlike manner. All structures, improvements or other facilities, when removed and relocated, or reconstructed by County, shall be left in as good a condition as found. Seller understand and agree that after completion of the work described, said facilities, except utility facilities, will be considered Seller's sole property and Seller will be responsible for their maintenance and repair.

27. PERMISSION TO ENTER FOR CONSTRUCTION PURPOSES

Permission is hereby granted to County, the County's contractor or its authorized agent to enter Seller's Property, (Assessor's Parcel Number 051-250-039) where necessary, to perform the work as described in Section 26 of this Agreement.

28. EFFECTIVE DATE

This Agreement shall be subject to the approval of the County's Board of Supervisors after due notice and in accordance with the provisions of applicable law.

29. ENTIRE AGREEMENT

This Agreement constitutes the entire agreement between the parties pertaining to the subject matter hereof. No amendment, supplement, modification, waiver, or termination of this Agreement shall be binding unless executed in writing by the party to be bound thereby.

Seller: Stymeist, S.
APN: 051-250-039
Project #: 72334
Escrow #: P-382818

30. AUTHORIZED SIGNATURES

The parties to this Agreement represent that the undersigned individuals executing this Agreement on their respective behalf are fully authorized to do so by law or other appropriate instrument and to bind upon said parties the obligations set forth herein.

SELLER: Steven P. Stymeist, as Trustee of the Steven P. Stymeist 2005 Revocable Separate Property Trust

Date: 5-10-21

By: 
Steven P. Stymeist, Trustee

COUNTY OF EL DORADO:

Date: _____

By: _____
John Hidal, Chair
Board of Supervisors

ATTEST:
Clerk of the Board of Supervisors

By: _____
Deputy Clerk

Exhibit "A" Legal Description

The land described herein is situated in the State of California, County of El Dorado, unincorporated area, described as follows:

ALL THAT PORTION OF THE SOUTHWEST 1/4 OF SECTION 19, TOWNSHIP 10 NORTH, RANGE 11 EAST, AND A PORTION OF THE SOUTHEAST 1/4 OF SECTION 24, TOWNSHIP 10 NORTH, RANGE 10 EAST, M.D.M., DESCRIBED AS FOLLOWS:

PARCEL D, AS SHOWN ON THAT CERTAIN PARCEL MAP FILED IN THE OFFICE OF THE COUNTY RECORDER, COUNTY OF EL DORADO, STATE OF CALIFORNIA ON OCTOBER 5, 1979 IN BOOK 25 OF PARCEL MAPS AT PAGE 65.

APN: 051-250-039-000

Exhibit B

**RECORDING REQUESTED BY AND
WHEN RECORDED MAIL TO:**

County of El Dorado
Department of Transportation
Attn: ROW Unit
2850 Fairlane Ct.
Placerville, CA 95667

**APN: Por. 051-250-039
Seller: Stymeist Trust
Project: 72334**

Mail Tax Statements to above.
Exempt from Documentary Tax Transfer
Per Revenue and Taxation Code 27363

Above section for Recorder's use

GRANT DEED

FOR VALUABLE CONSIDERATION, receipt of which is hereby acknowledged, **Steven P. Stymeist, as Trustee of the Steven P. Stymeist 2005 Revocable Separate Property Trust**, hereinafter referred to as "Grantor," grants to the **COUNTY OF EL DORADO, a political subdivision of the State of California**, in fee, all that certain real property situate in the unincorporated area of the County of El Dorado, State of California,

Described in Exhibit 'A' and depicted in Exhibit 'B' attached hereto and made a part hereof, which description is by this reference incorporated herein.

IN WITNESS WHEREOF, Grantor has herein subscribed its name on this _____ day of _____, 20____.

GRANTOR: Steven P. Stymeist, as Trustee of the Steven P. Stymeist 2005 Revocable Separate Property Trust

Steven P. Stymeist, Trustee

(All signatures must be acknowledged by a Notary Public)

EXHIBIT 'A'

All that certain real property situate in the Southwest Quarter of Section 19, Township 10 North, Range 11 East, Mount Diablo Meridian, County of El Dorado, State of California, being a portion of Parcel D as shown on that certain Parcel Map filed in Book 25, Page 65 of Parcel Maps in the Official Records of El Dorado County more particularly described as follows:

BEGINNING at the most southerly corner of said Parcel; thence along the southerly line of said Parcel North 63°27'23" West, 47.44 feet; thence leaving said southerly line South 84°02'49" East, 58.25 feet to the southeasterly line of said Parcel; thence along said southeasterly line South 45°38'07" West, 21.68 feet to the POINT OF BEGINNING. Containing 486 square feet, more or less.

-End of Description-

See Exhibit 'B' attached hereto and made a part hereof.

The Basis of Bearings of the above description is grid North and is identical to that shown on that certain Record of Survey filed in Book 31 of Surveys, page 143. Distances used in the above description are grid distances. Divide distances by 0.999855 to obtain ground level distances.

The purpose of the above description is to describe that portion of said Parcel as a Right-of-Way for road purposes.



Joseph C. Neely, P.L.S. 9026
Associate Land Surveyor
El Dorado County
Department of Transportation



Date: 10/24/19

EXHIBIT 'B'

Situate in Section 19, T. 10 N., R. 11 E., M.D.M.
County of El Dorado, State of California



STEVEN STYMEIST TRUST
APN 051-250-39
PARCEL D, P.M. 25-65
2006-0001895

SECTION 24
SECTION 19

TRUCK ST

FEE RIGHT-OF-WAY
AREA=486 SQ. FT. ±

S 84° 02' 49" E 58.25'

N 63° 27' 23" W 47.44'

S 45° 38' 07" W 21.68'

POINT OF BEGINNING
MOST SOUTHERLY CORNER
PARCEL D, P.M. 25-65



Grid North
Scale 1"=50'

**RECORDING REQUESTED BY AND
WHEN RECORDED MAIL TO:**

County of El Dorado
Department of Transportation
Attn: ROW Unit
2850 Fairlane Ct.
Placerville, CA 95667

APN: 051-250-039
Seller: Stymeist Trust
Project: 72334

Mail Tax Statements to above.
Exempt from Documentary Tax Transfer
Per Revenue and Taxation Code 27383

Above section for Recorder's use

GRANT OF SLOPE AND DRAINAGE EASEMENT

FOR VALUABLE CONSIDERATION, receipt of which is hereby acknowledged, **Steven P. Stymeist, as Trustee of the Steven P. Stymeist 2005 Revocable Separate Property Trust**, hereinafter referred to as "Grantor," grants to the **COUNTY OF EL DORADO, a political subdivision of the State of California**, a slope and drainage easement for construction and maintenance of slope and drainage facilities together with any and all appurtenances appertaining thereto over, under, upon, and across a portion of all that certain real property situate in the unincorporated area of the County of El Dorado, State of California,

Described in Exhibit 'A2' and depicted in Exhibit 'B2' attached hereto and made a part hereof, which description is by this reference incorporated herein.

IN WITNESS WHEREOF, Grantor has herein subscribed its name on this _____ day of _____, 20____.

GRANTOR: Steven P. Stymeist, as Trustee of the Steven P. Stymeist 2005 Revocable Separate Property Trust

Steven P. Stymeist, Trustee

(All signatures must be acknowledged by a Notary Public)

EXHIBIT 'A2'

All that certain real property situate in the Southwest Quarter of Section 19, Township 10 North, Range 11 East, Mount Diablo Meridian, County of El Dorado, State of California, being a portion of Parcel D as shown on that certain Parcel Map filed in Book 25, Page 65 of Parcel Maps in the Official Records of El Dorado County more particularly described as follows:

COMMENCING at the most southerly corner of said Parcel; thence along the southerly line of said Parcel North 63°27'23" West, 47.44 feet to the TRUE POINT OF BEGINNING; thence along the southerly and southwesterly lines of said Parcel the following two (2) courses: 1) North 63°27'23" West, 23.63 feet; 2) North 18°02'04" West, 28.77 feet; thence leaving said southwesterly line South 84°02'49" East, 120.78 feet to the southeasterly line of said Parcel; thence along said southeasterly line South 45°38'07" West, 44.95 feet; thence leaving said southeasterly line North 84°02'49" West, 58.25 feet to the TRUE POINT OF BEGINNING. Containing 3,339 square feet (0.08 acres) more or less.

-End of Description-

See Exhibit 'B2' attached hereto and made a part hereof.

The Basis of Bearings of the above description is grid North and is identical to that shown on that certain Record of Survey filed in Book 31 of Surveys, page 143. Distances used in the above description are grid distances. Divide distances by 0.999855 to obtain ground level distances.

The purpose of the above description is to describe that portion of said parcel as easements for 1) slope and drainage purposes and 2) public utilities purposes.



Joseph C. Neely, P.L.S. 9026
Associate Land Surveyor
El Dorado County
Department of Transportation




Date: 10/24/19

EXHIBIT 'B2'

Situate in Section 19, T. 10 N., R. 11 E., M.D.M.
County of El Dorado, State of California



STEVEN STYMEIST TRUST
APN 051-250-39
PARCEL D, P.M. 25-65
2006-0001895

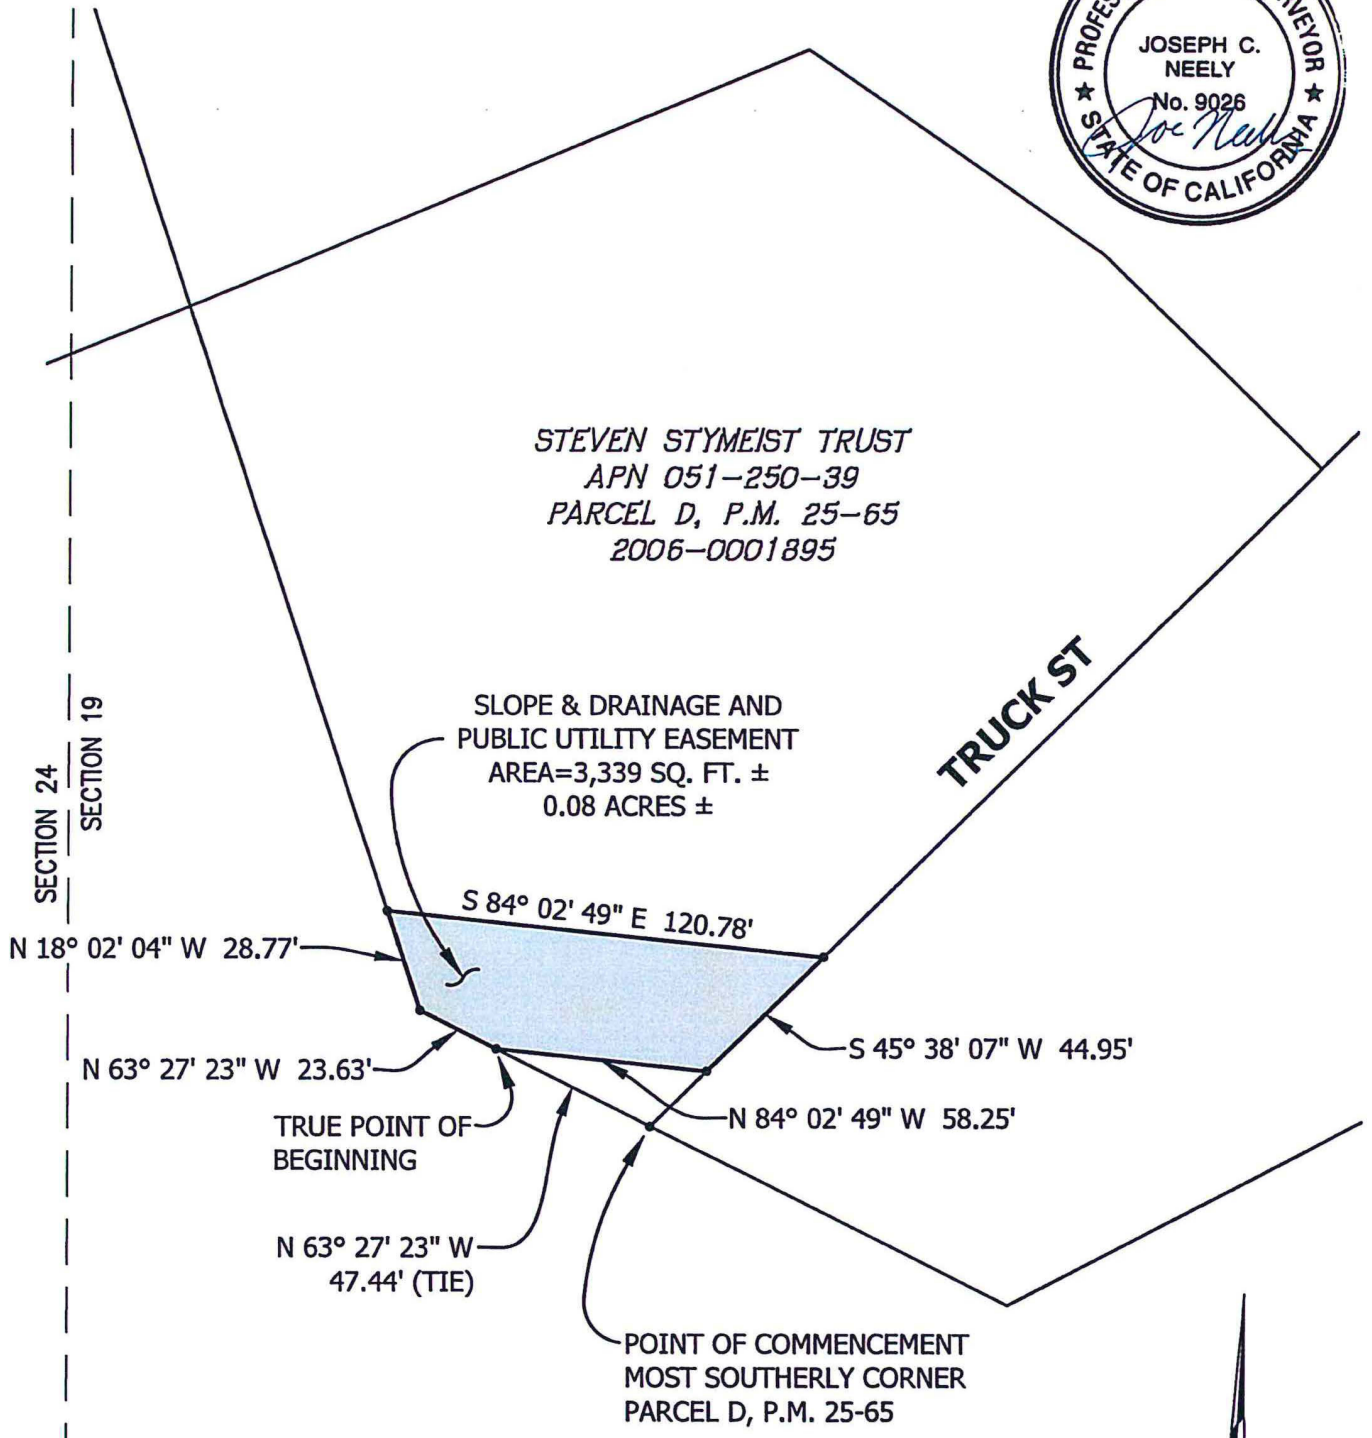

Grid North
Scale 1"=50'

**RECORDING REQUESTED BY AND
WHEN RECORDED MAIL TO:**

County of El Dorado
Department of Transportation
Attn: ROW Unit
2850 Fairlane Ct.
Placerville, CA 95667

APN: 051-250-039
Seller: Stymeist Trust
Project #: 72334

Mail Tax Statements to above.
Exempt from Documentary Tax Transfer
Per Revenue and Taxation Code 27383

Above section for Recorder's use

GRANT OF PUBLIC UTILITY EASEMENT

FOR VALUABLE CONSIDERATION, receipt of which is hereby acknowledged, **Steven P. Stymeist, as Trustee of the Steven P. Stymeist 2005 Revocable Separate Property Trust**, hereinafter referred to as "Grantor," grants to the **COUNTY OF EL DORADO, a political subdivision of the State of California**, a public utility easement over, upon, under, and across a portion of all that certain real property situate in the unincorporated area of the County of El Dorado, State of California,

DESCRIBED IN EXHIBIT 'A2' AND DEPICTED IN EXHIBIT 'B2' ATTACHED HERETO AND MADE A PART HEREOF, WHICH DESCRIPTION IS BY THIS REFERENCE INCORPORATED HEREIN.

Said public utility easement shall include rights of way for water, sewer and gas, and for poles, guy wires, anchors, overhead and underground wires and conduits for electric, telephone and television cable services, with the right to trim and remove trees, tree limbs, and brush, together with any and all appurtenances appertaining thereto, over, under and across said parcel.

IN WITNESS WHEREOF, Grantor has herein subscribed its name on this _____ day of _____, 20____.

GRANTOR: Steven P. Stymeist, as Trustee of the Steven P. Stymeist 2005 Revocable Separate Property Trust

Steven P. Stymeist, Trustee

(A Notary Public Must Acknowledge All Signatures)

EXHIBIT 'A2'

All that certain real property situate in the Southwest Quarter of Section 19, Township 10 North, Range 11 East, Mount Diablo Meridian, County of El Dorado, State of California, being a portion of Parcel D as shown on that certain Parcel Map filed in Book 25, Page 65 of Parcel Maps in the Official Records of El Dorado County more particularly described as follows:

COMMENCING at the most southerly corner of said Parcel; thence along the southerly line of said Parcel North 63°27'23" West, 47.44 feet to the TRUE POINT OF BEGINNING; thence along the southerly and southwesterly lines of said Parcel the following two (2) courses: 1) North 63°27'23" West, 23.63 feet; 2) North 18°02'04" West, 28.77 feet; thence leaving said southwesterly line South 84°02'49" East, 120.78 feet to the southeasterly line of said Parcel; thence along said southeasterly line South 45°38'07" West, 44.95 feet; thence leaving said southeasterly line North 84°02'49" West, 58.25 feet to the TRUE POINT OF BEGINNING. Containing 3,339 square feet (0.08 acres) more or less.

-End of Description-

See Exhibit 'B2' attached hereto and made a part hereof.

The Basis of Bearings of the above description is grid North and is identical to that shown on that certain Record of Survey filed in Book 31 of Surveys, page 143. Distances used in the above description are grid distances. Divide distances by 0.999855 to obtain ground level distances.

The purpose of the above description is to describe that portion of said parcel as easements for 1) slope and drainage purposes and 2) public utilities purposes.




Joseph C. Neely, P.L.S. 9026
Associate Land Surveyor
El Dorado County
Department of Transportation




Date: 10/24/19

EXHIBIT 'B2'

Situate in Section 19, T. 10 N., R. 11 E., M.D.M.
County of El Dorado, State of California

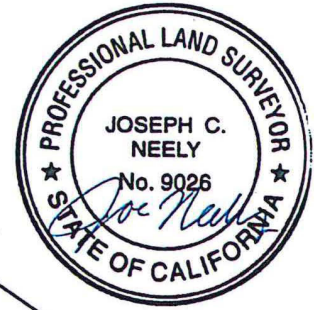

STEVEN STYMEIST TRUST
APN 051-250-39
PARCEL D, P.M. 25-65
2006-0001895

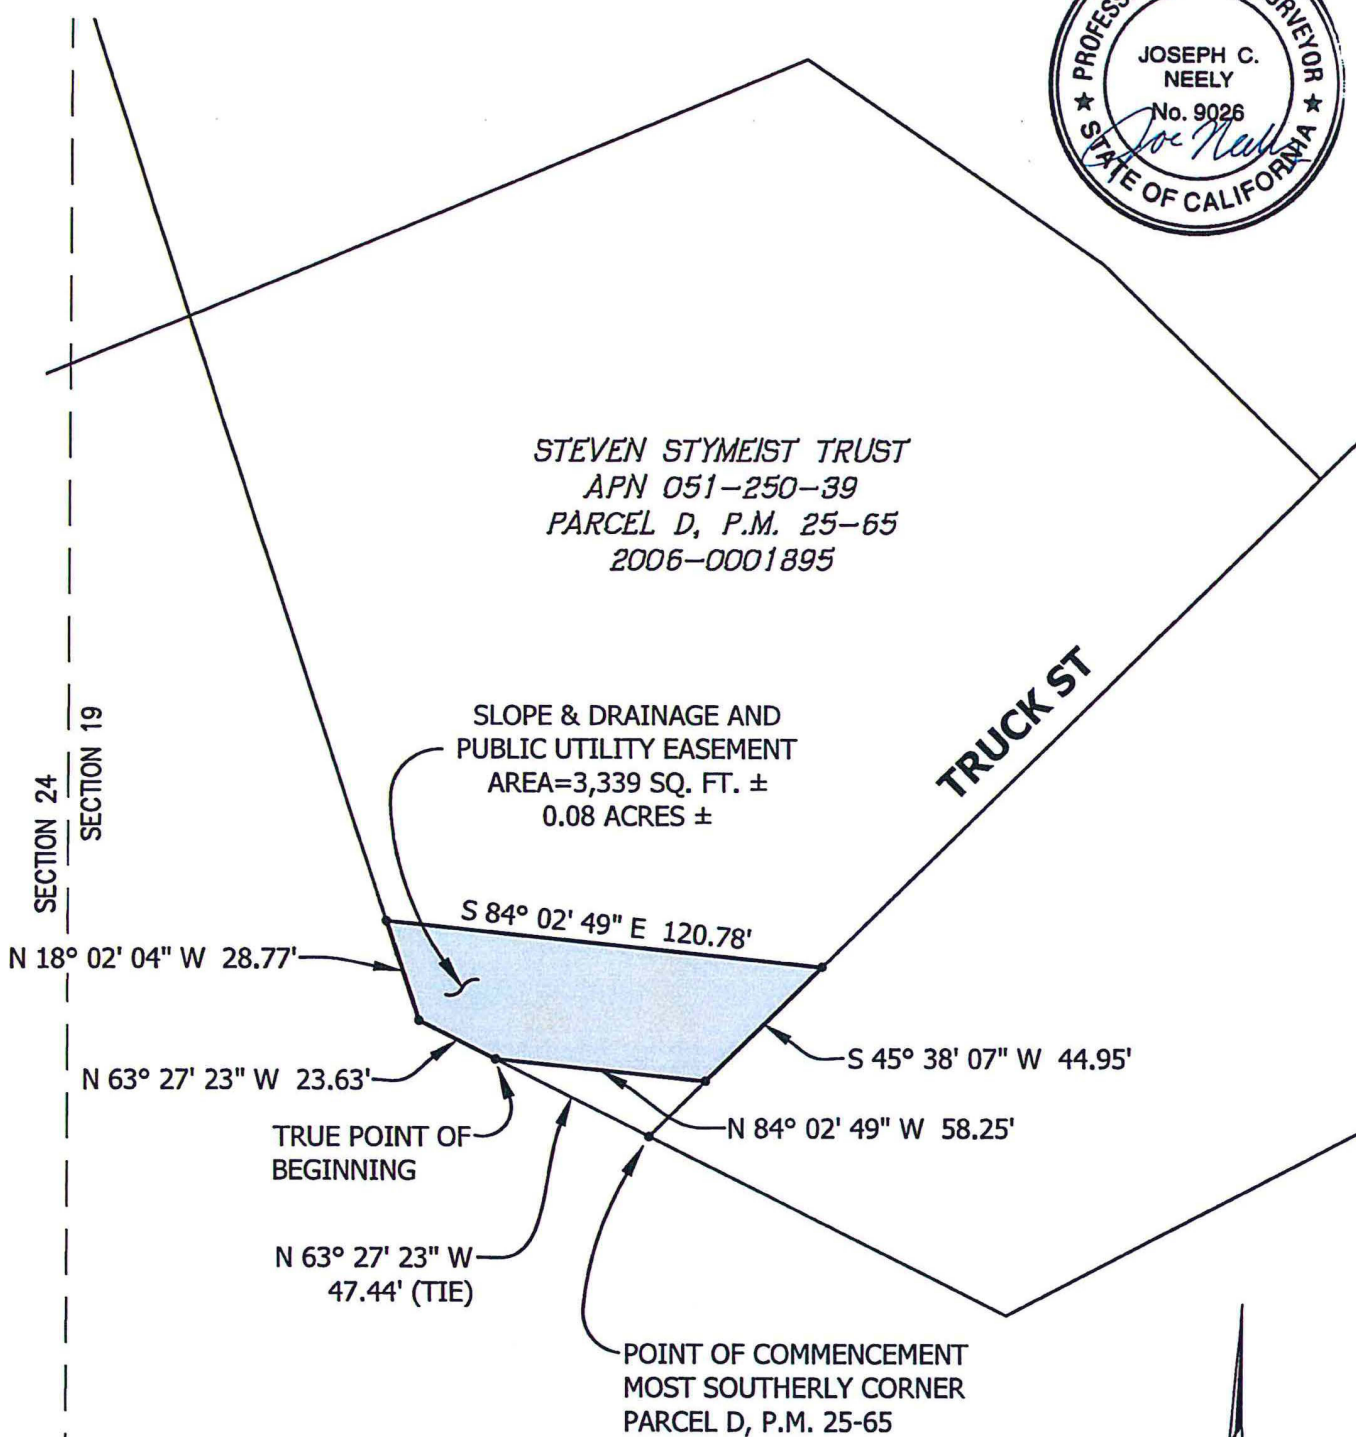

Grid North
Scale 1"=50'

**RECORDING REQUESTED BY AND
WHEN RECORDED MAIL TO:**

County of El Dorado
Department of Transportation
Attn: ROW Unit
2850 Fairlane Ct.
Placerville, CA 95667

APN: 051-250-039
Seller: Stymeist Trust
Project: 72334

Mail Tax Statements to above.
Exempt from Documentary Tax Transfer
Per Revenue and Taxation Code 27383

Above section for Recorder's use

GRANT OF TEMPORARY CONSTRUCTION EASEMENT

Steven P. Stymeist, as Trustee of the Steven P. Stymeist 2005 Revocable Separate Property Trust, hereinafter referred to as "Grantor," grants to the **COUNTY OF EL DORADO**, a political subdivision of the State of California, hereinafter referred to as "Grantee," a temporary construction easement over, upon, and across a portion of that real property in the unincorporated area of the County of El Dorado, State of California, described as:

**See Exhibits 'A3' and 'B3' attached hereto
and by reference is made a part hereof.**

This temporary construction easement is granted under the express conditions listed below:

1. In consideration of \$6,478.00 (six thousand four hundred seventy eight dollars AND 00/100) and other good and valuable consideration, the receipt and sufficiency of which is hereby acknowledged, Grantor does hereby Grant to Grantee an easement for temporary construction over and across those identified portions of the Grantor parcel.
2. Grantor represents and warrants that they are the owner of the property described in Exhibit 'A3' and depicted on the map in Exhibit 'B3' attached hereto and made a part hereof, and that Grantor has the exclusive right to grant the temporary construction easement.
3. This temporary construction easement is necessary for the purpose of constructing the **Diamond Springs Parkway Phase 1B Project CIP No. 72334** (Project). Specifically, this temporary construction easement shall allow Grantee or its agents, employees, and contractors the right of ingress and egress as may be reasonably necessary for construction purposes, inclusive of such repairs, replacements, and removals as may be from time to time required as well as for other purposes incidental to construction of the project. Stockpiling or parking of vehicles or equipment is allowed to take place in this area. This temporary construction easement shall not be revoked and shall not expire until the

Exhibit E

recording of the Notice of Completion of the Project. Included within this temporary construction easement is the right of ingress and egress of Grantee, its agents, employees, and contractors for warranty repairs and the correction of defects in the work within the first year following completion of construction. This right during the one-year warranty period survives the expiration of this easement.

4. The Temporary Construction Easement is for a period of 84 months from the date of full execution. Construction is anticipated to take 84 months. This Easement also covers a one-year warranty period.
5. Grantee agrees to indemnify and hold harmless Grantor from and against any liability arising out of the entry onto the property by Grantee or its agents, employees, and contractors during the term of this temporary construction easement. In the event of property damage, Grantee, at its sole option, may either repair the damage or pay the estimated costs for the repair.

IN WITNESS WHEREOF, Grantor has herein subscribed its name on this _____ day of _____, 20_____.

**GRANTOR: Steven P. Stymeist, as Trustee of the Steven P. Stymeist 2005
Revocable Separate Property Trust**

Steven P. Stymeist, Trustee

(All signatures must be acknowledged by a Notary Public)

EXHIBIT 'A3'

All that certain real property situate in the Southwest Quarter of Section 19, Township 10 North, Range 11 East, Mount Diablo Meridian, County of El Dorado, State of California, being a portion of Parcel D as shown on that certain Parcel Map filed in Book 25, Page 65 of Parcel Maps in the Official Records of El Dorado County more particularly described as follows:

COMMENCING at the most southerly corner of said Parcel; thence along the southerly and southwesterly lines of said Parcel the following two (2) courses: 1) North 63°27'23" West, 71.07 feet; 2) North 18°02'04" West, 28.77 feet to the TRUE POINT OF BEGINNING; thence continuing along said southwesterly line North 18°02'04" West, 21.89 feet; thence leaving said southwesterly line South 84°02'49" East, 146.27 feet to the southeasterly line of said Parcel; thence along said southeasterly line South 45°38'07" West, 25.99 feet; thence leaving said southeasterly line North 84°02'49" West, 120.78 feet to the TRUE POINT OF BEGINNING. Containing 2,670 square feet (0.06 acres) more or less.

-End of Description-

See Exhibit 'B3' attached hereto and made a part hereof.

The Basis of Bearings of the above description is grid North and is identical to that shown on that certain Record of Survey filed in Book 31 of Surveys, page 143. Distances used in the above description are grid distances. Divide distances by 0.999855 to obtain ground level distances.

The purpose of the above description is to describe that portion of said parcel as a temporary easement for construction purposes.





Joseph C. Neely, P.L.S. 9026
Associate Land Surveyor
El Dorado County
Department of Transportation



Date: 3/2/2020

EXHIBIT 'B3'

Situate in Section 19, T. 10 N., R. 11 E., M.D.M.
County of El Dorado, State of California

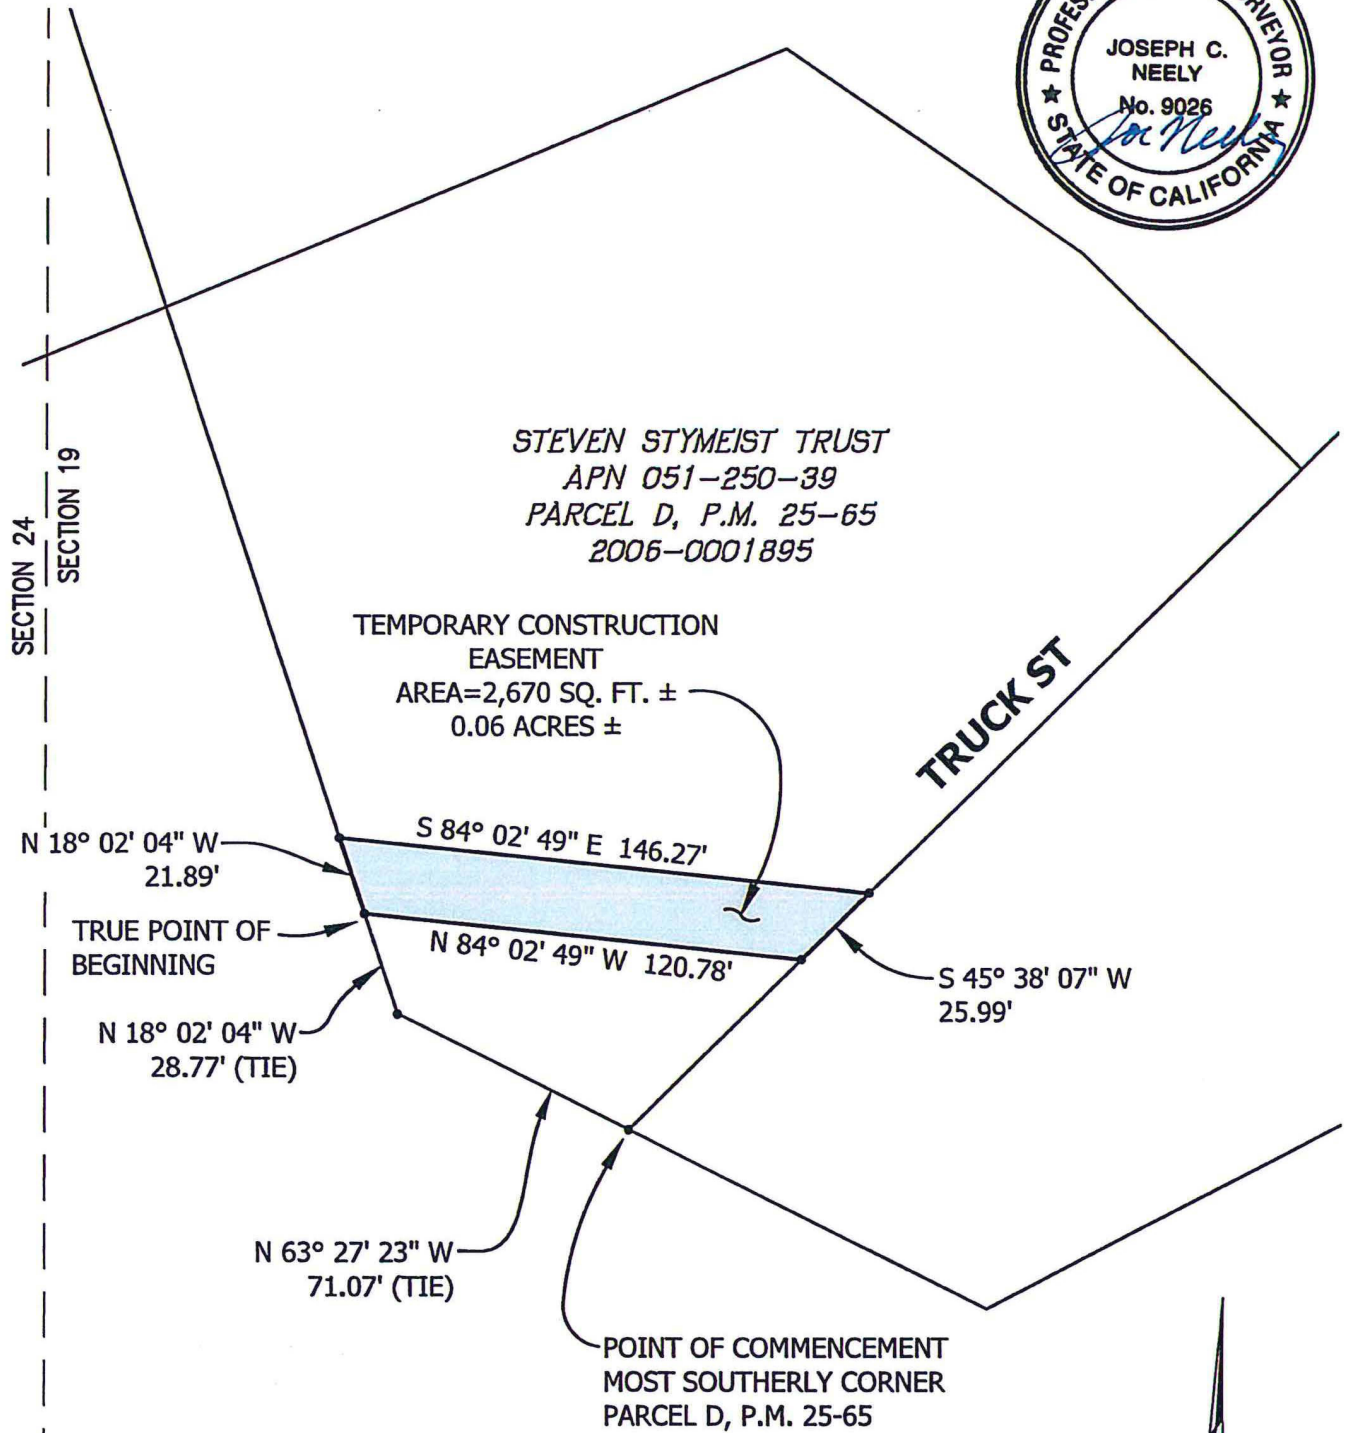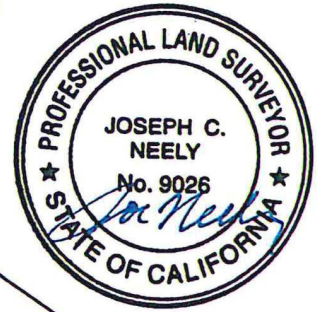

Grid North
Scale 1"=50'